



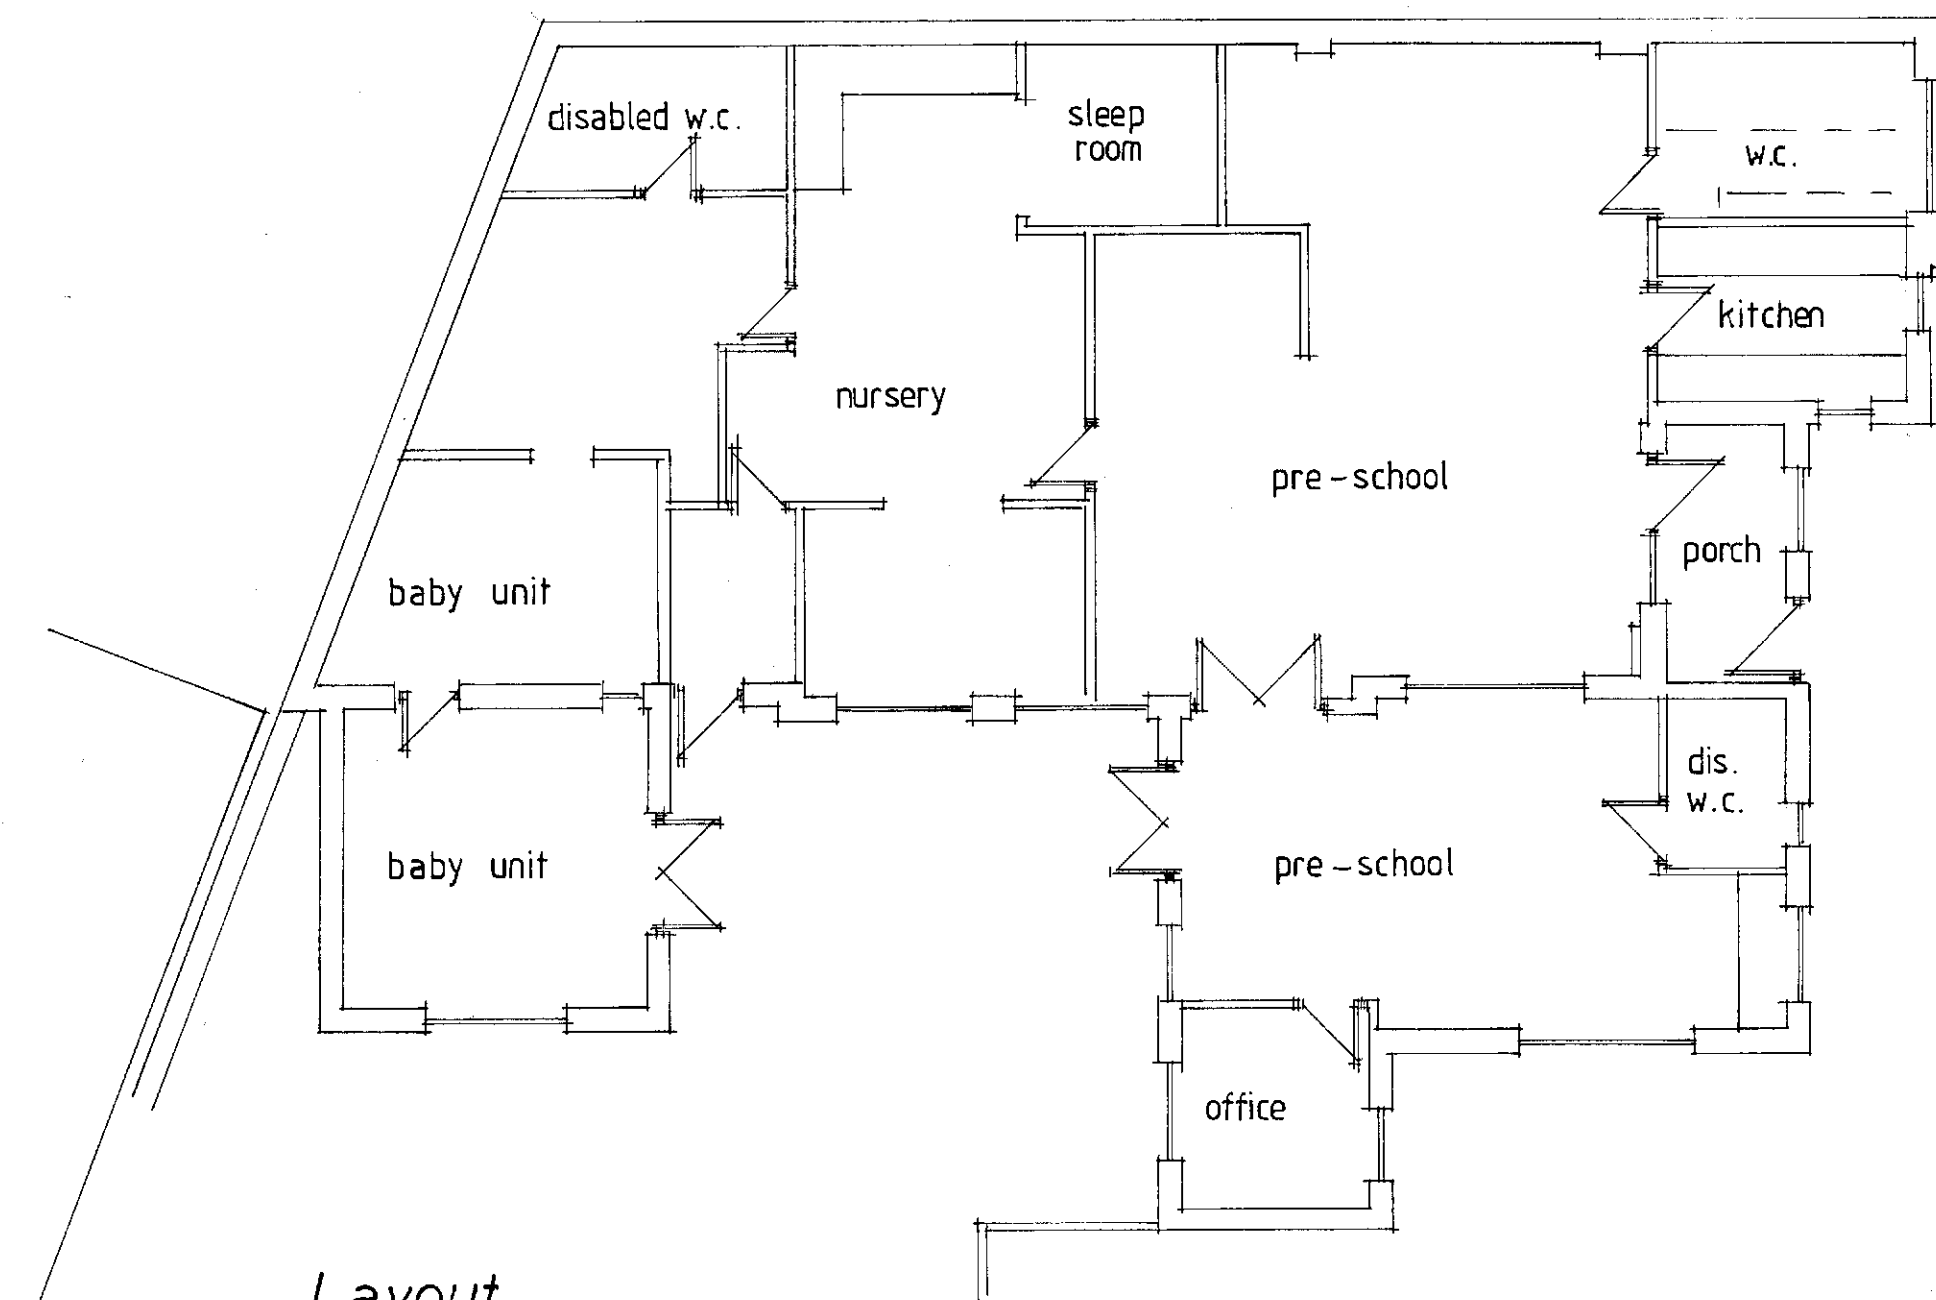


Layout


Elevations

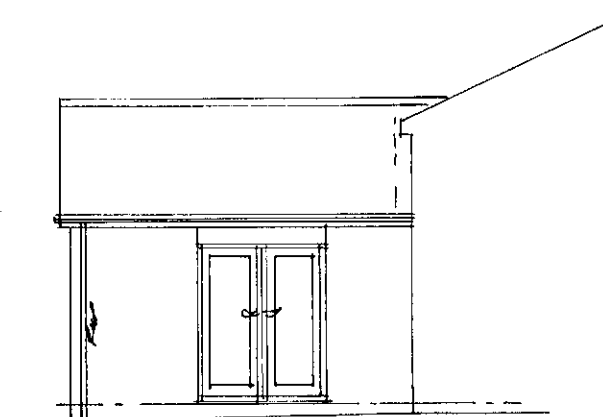


Baby Unit

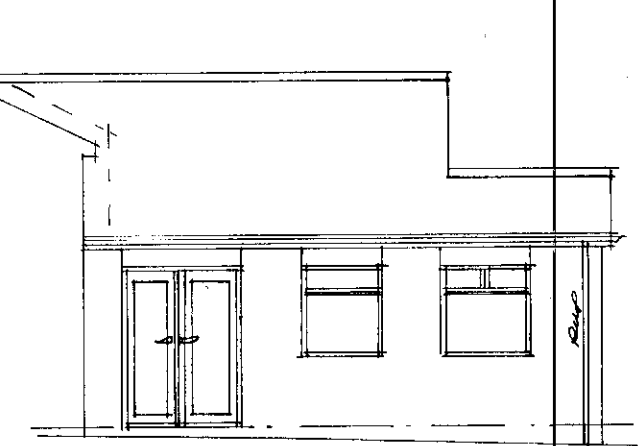

Pre School

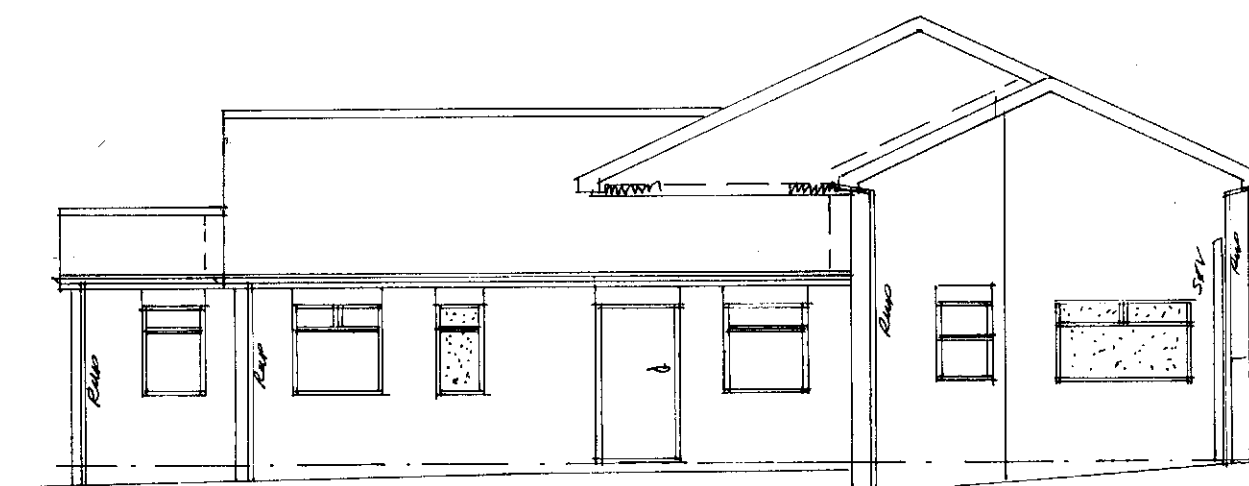

Quarry Street

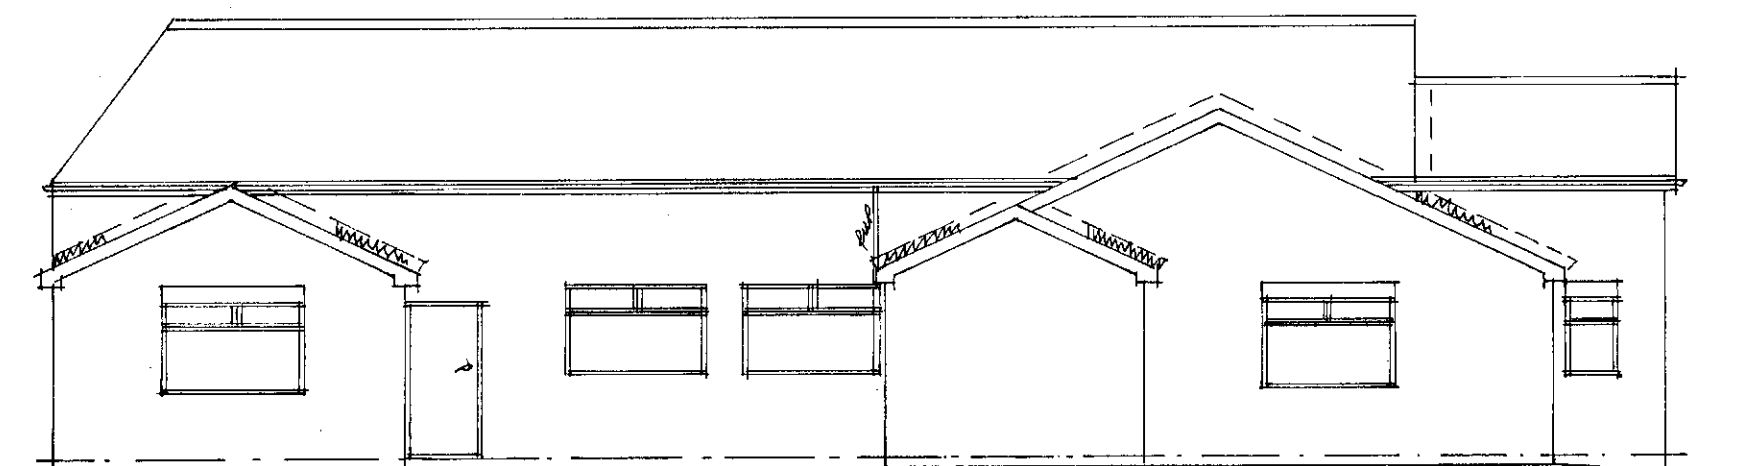

Doncaster Road Elevation

Rev	Notes	Date

Garry Greetham Associates
Residential Design Consultant

Westwood House
18 Carr Lane
Tankersley

Barnsley S75 3BE
Tel(01226)746573

PROJECT 2 Storey Front Ext.

CLIENT Mr. & Mrs. D. Jackson

TITLE Property as Existing

ADDRESS Little Joes Day Nursery
35 Doncaster Road,
Barnsley. S70 1TH

DRAWN BY 999

SCALE 1:100; 1:50 DATE Apr 18

DRAWING No 886-02 REV

Member of the Chartered Institute of Architectural Technologists

B M B C
CORPORATE MAIL ROOM

10 APR 2010

Received by:
ORIGINAL COPY

