


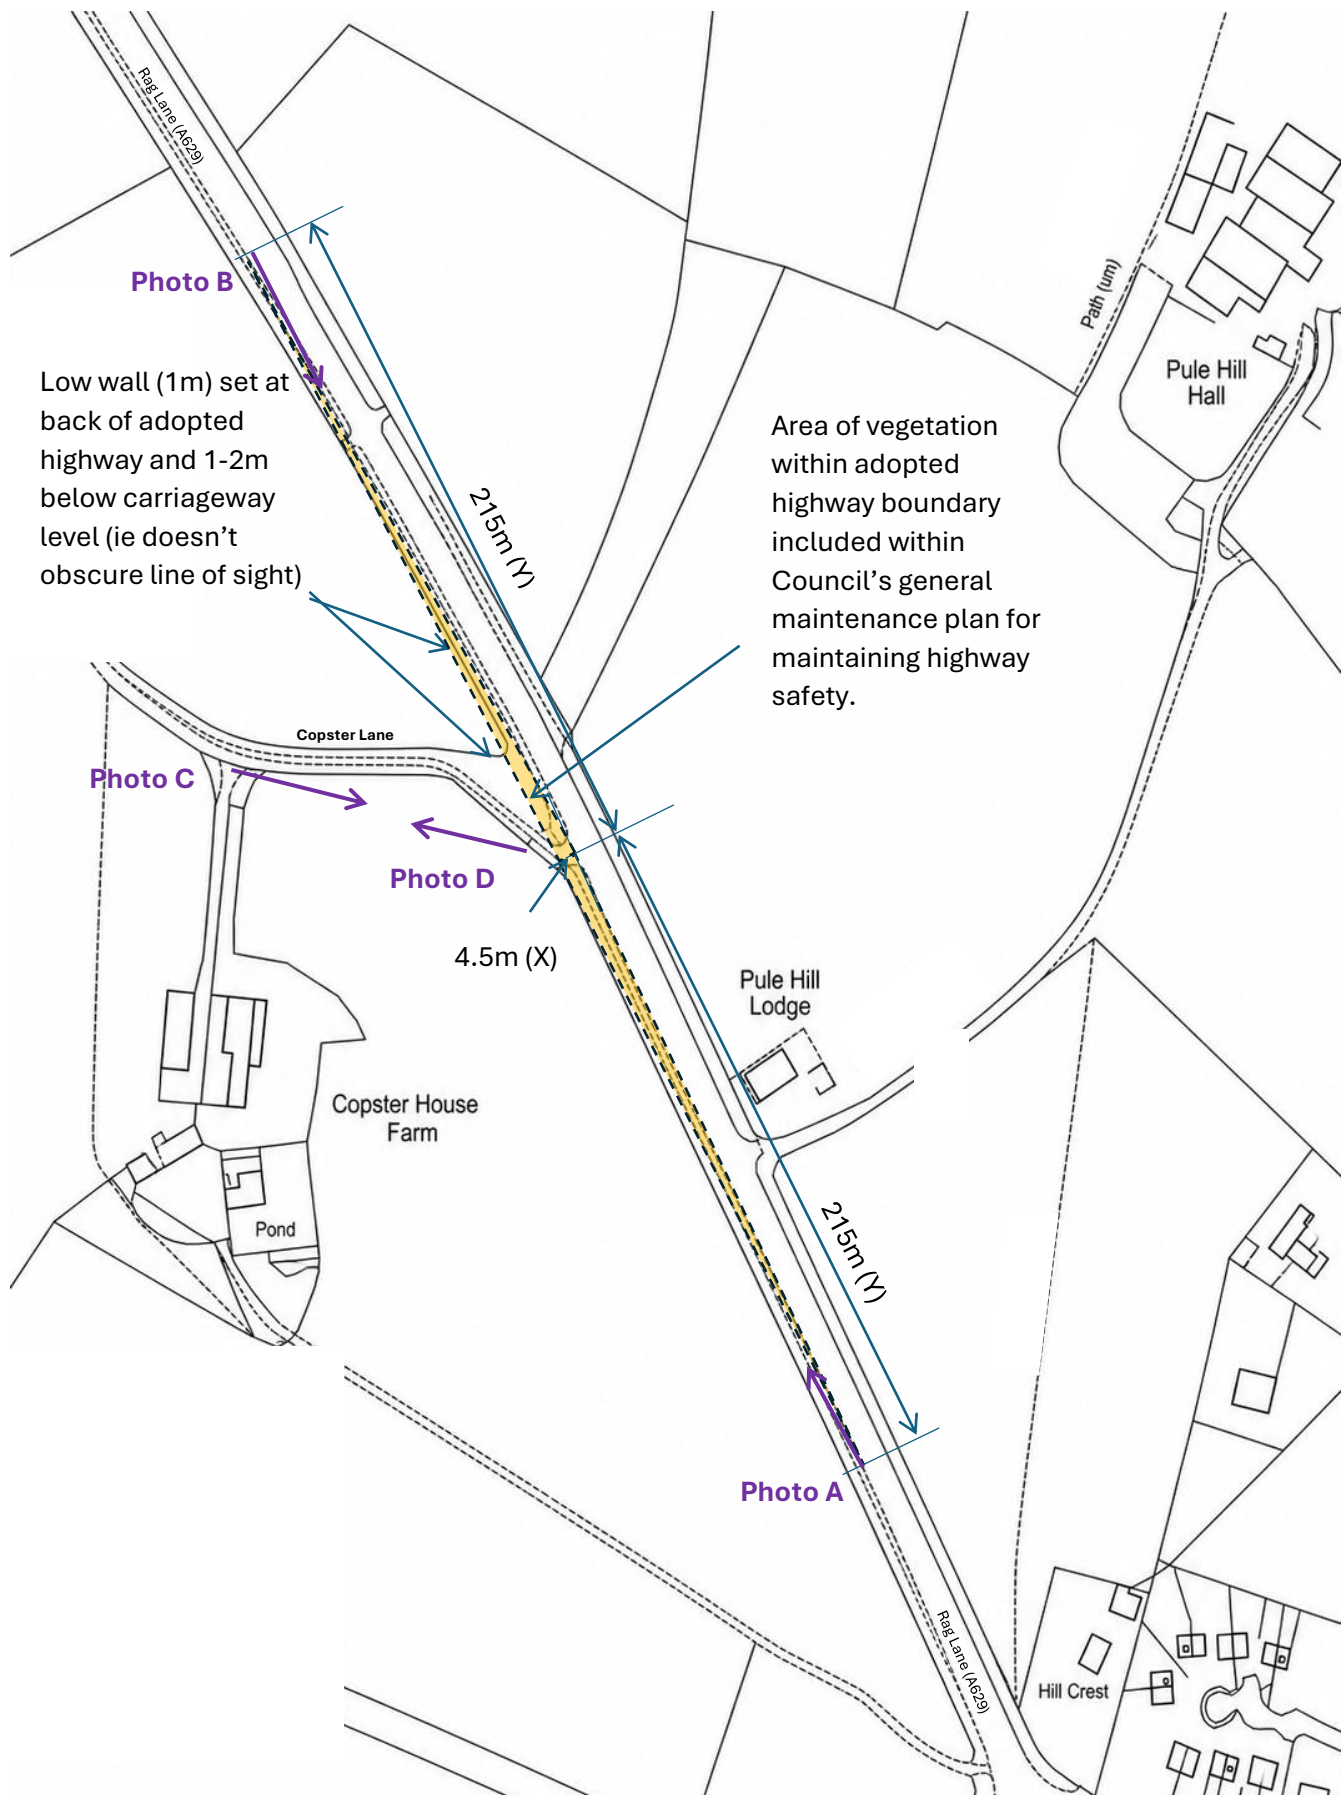

Title: Visibility Splays (X=4.5m, Y=215m) in accordance with NH Road Layout Design CD 123

Drg No: CK 005 Amended 7 July 2026

Scale 1:2500 at A4

NOTE – refer to Design and Access Statement for photos A and B (taken from nearside kerb at 215m from junction) and photo C and D (showing line of sight from 1.05m above ground level) all as per NH Road Layout Design CD 123