

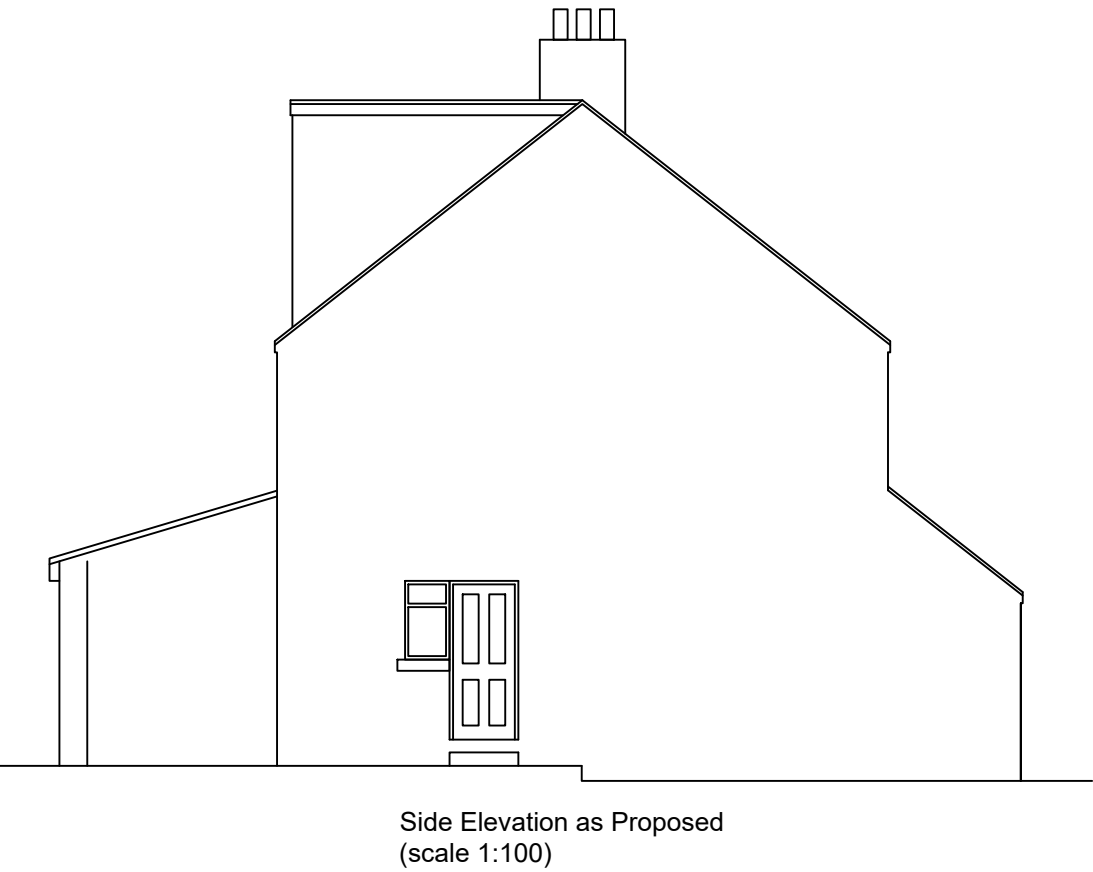
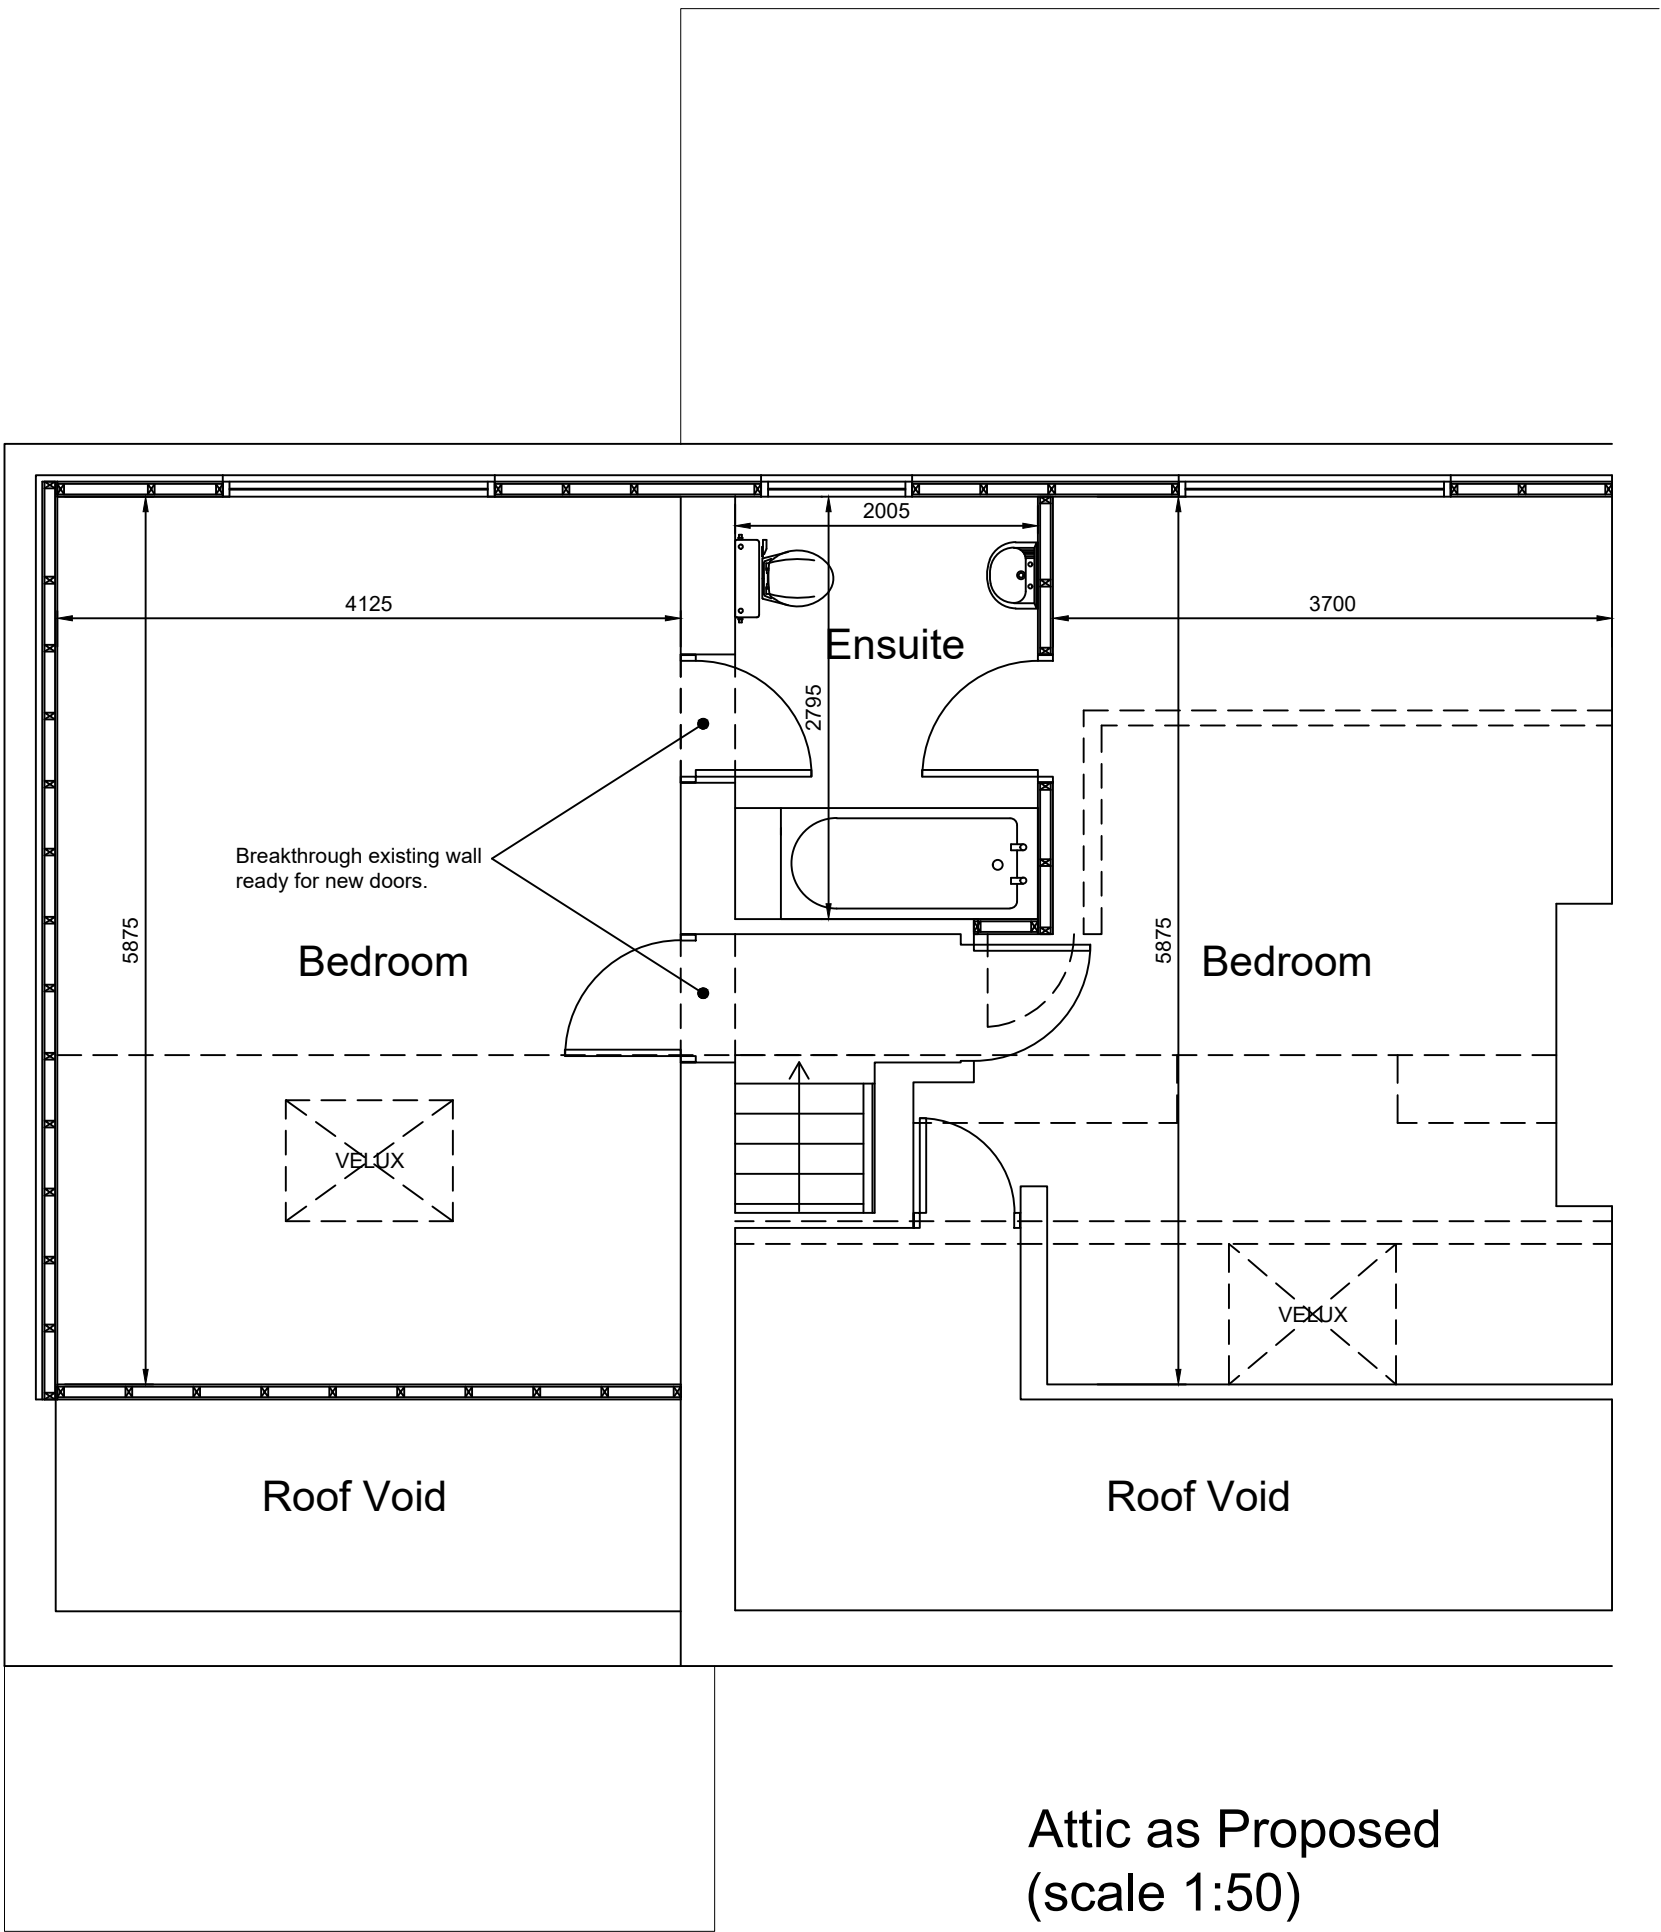


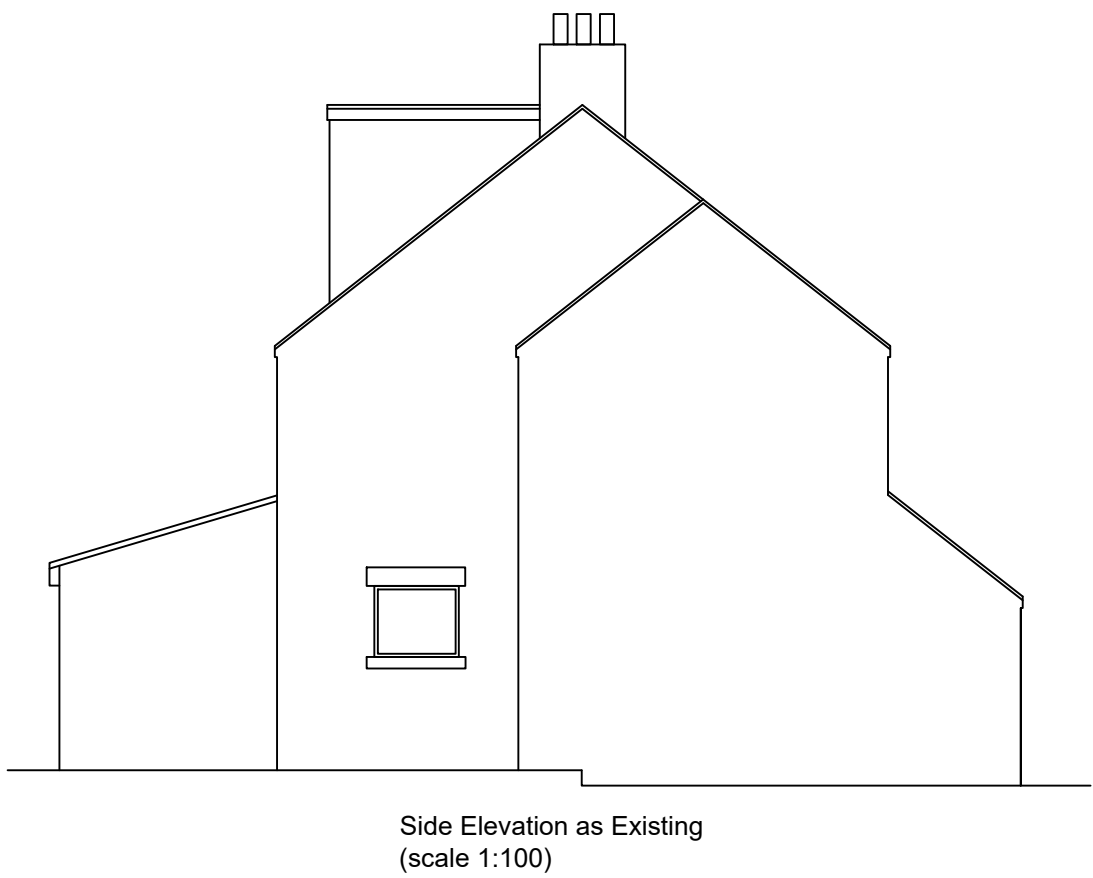

MOD	NO	REV	MOD NOTES	MOD DATE	BY

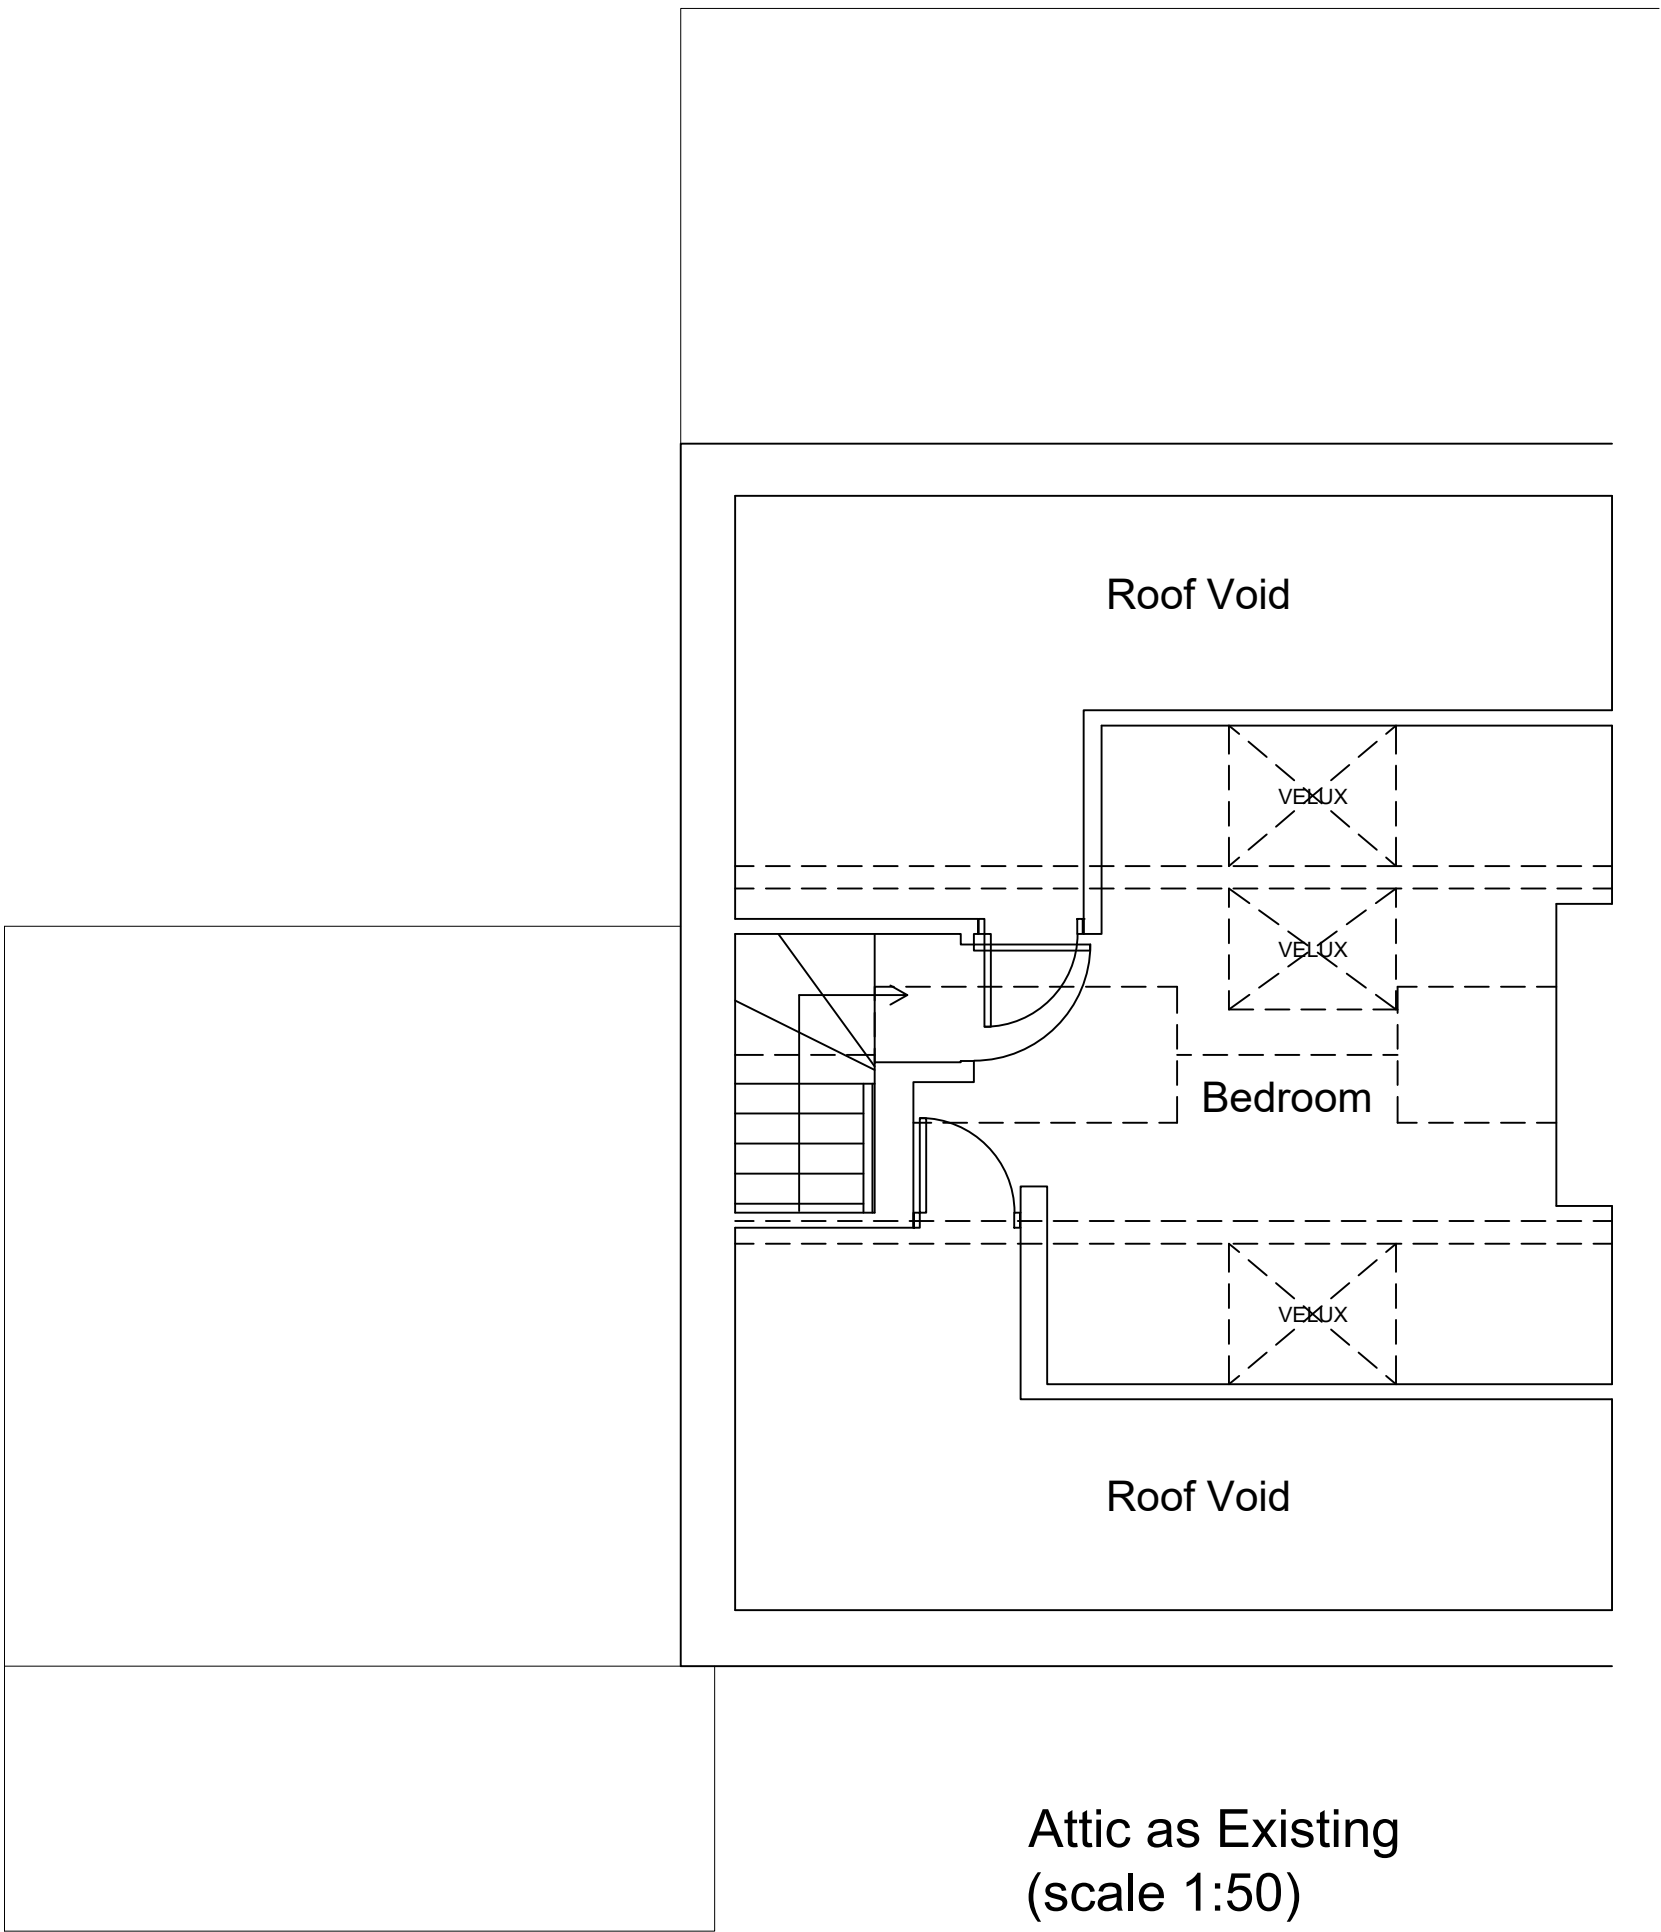

FLEETWOOD CADTEK LTD
www.fleetwoodcadtek.co.uk

Measured Building Surveys
& Architectural Services

07733 281111
info@fleetwoodcadtek.co.uk
fleetwoodcadtek.co.uk

12 Stephen Drive, Grenoside, Sheffield, S35 9QY

STUART FLEETWOOD

Job Title

Extensions & Alterations to The Willow, Cawthorne Basin, Barnsley, S75 4DP

Drawing Title

Existing & Proposed Second Floor Layouts & Elevations

Scale	1:50	Sheet	A1
Date	28.06.21	Drawn by	SKF
Drg. No.	21.43.02		Rev.