


DO NOT SCALE
 All dimensions in Millimetres
 unless specified otherwise and
 subject to verification on site

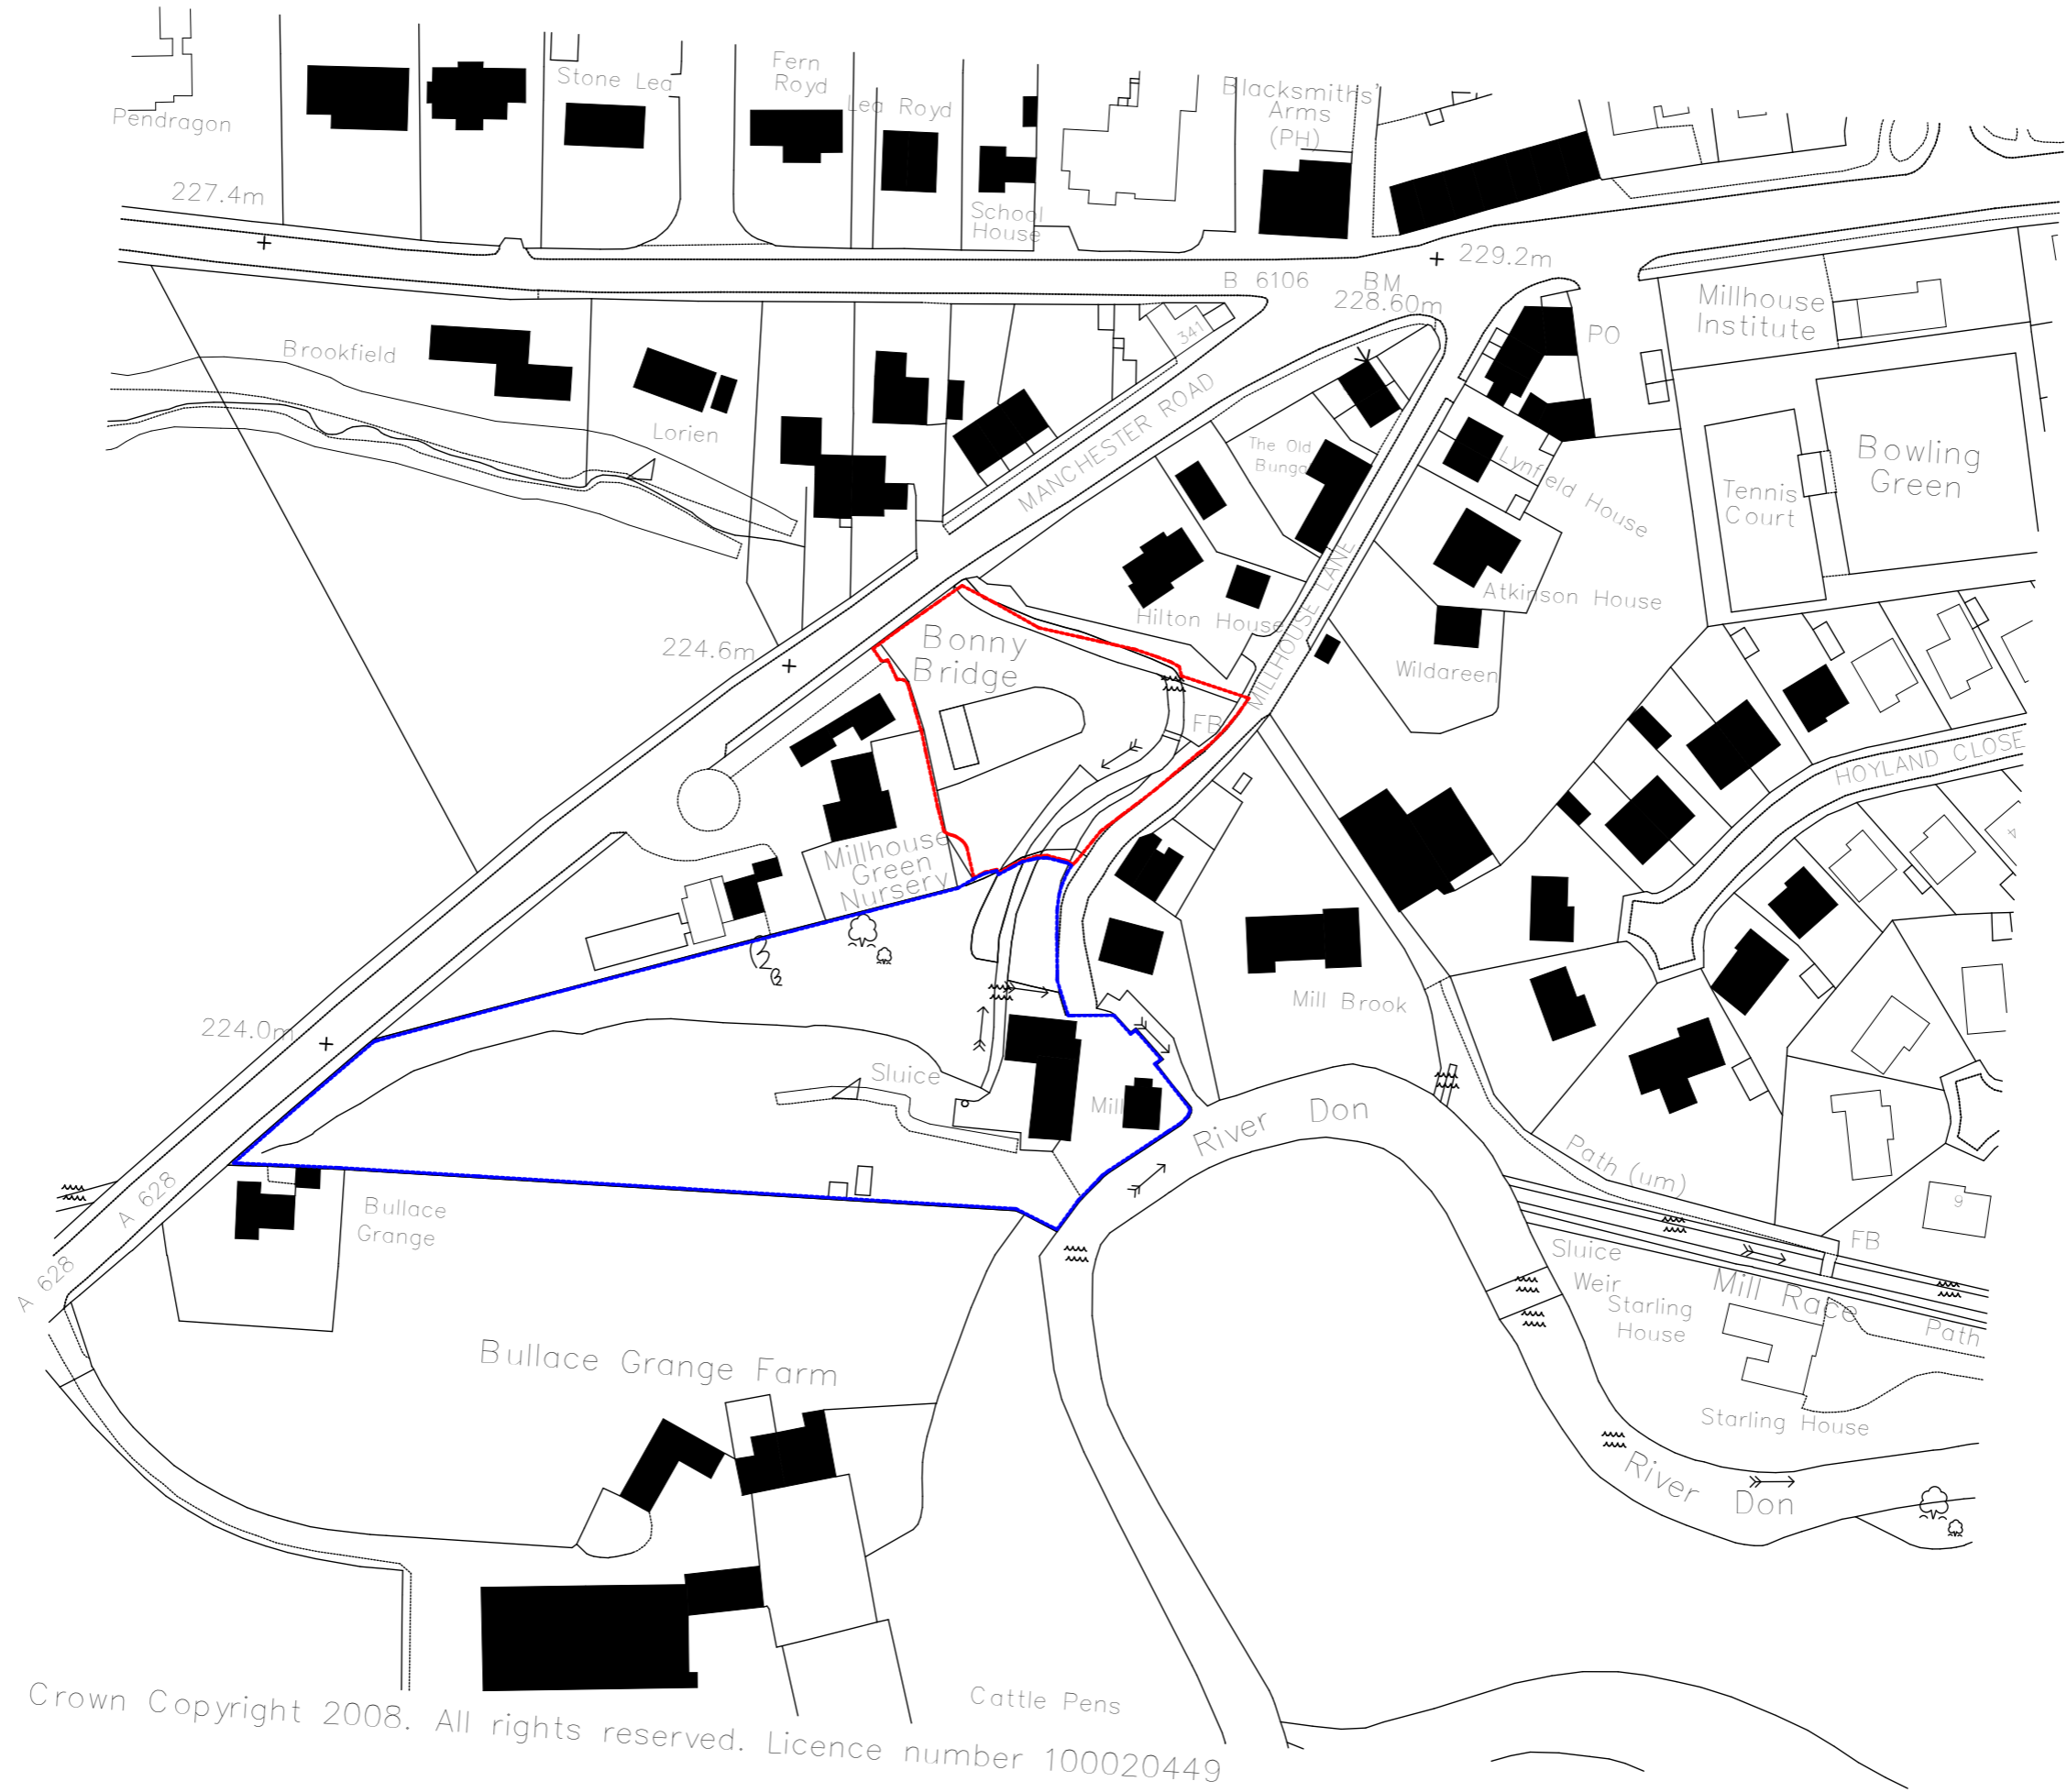

Crown Copyright 2008. All rights reserved. Licence number 100020449

**NEW DWELLING
 MILLHOUSE LANE
 MILLHOUSE GREEN
 PENISTONE**

**OS LOCATION PLAN
 PLANNING**



Orchard Farm, Goathland,
 Whitby, YO22 5JX
 Tel: (01947) 896051 Fax: (01947) 896001
 email: chris@cca-arch.co.uk

Scale: 1:1250@ A3 Drawn:
 Date: 17.11.15 Ref. No. 14.104
 DWG. No. P1 Rev.

This drawing and the copyright in the Architects property and may be used or reproduced only by agreement. All Dimensions in Millimetres Unless specified otherwise and subject to verification on site.