



East Facing Elevation As Existing

Scale 1:100@A3

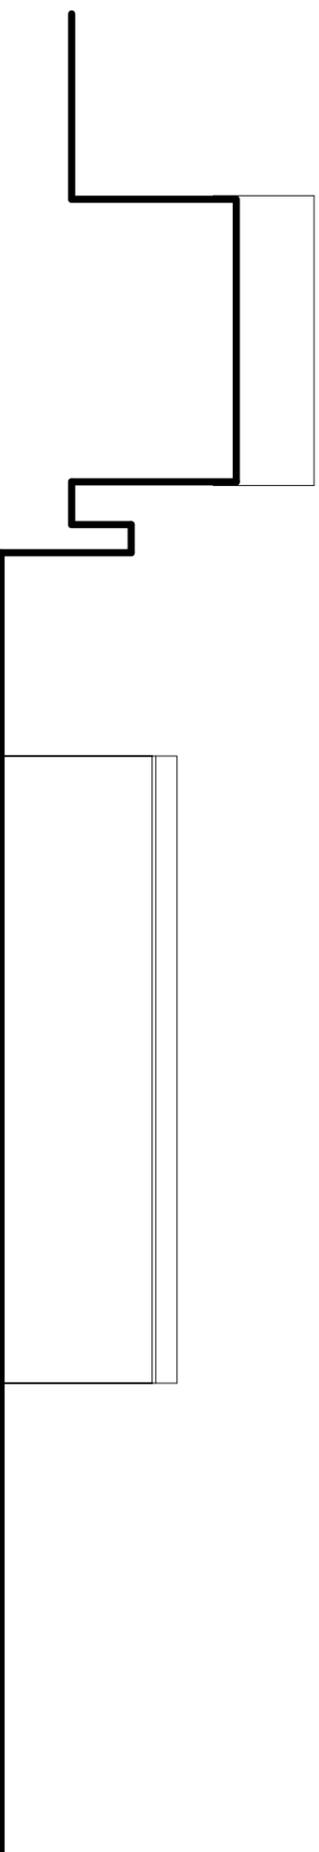


West Facing Elevation As Existing

Scale 1:100@A3

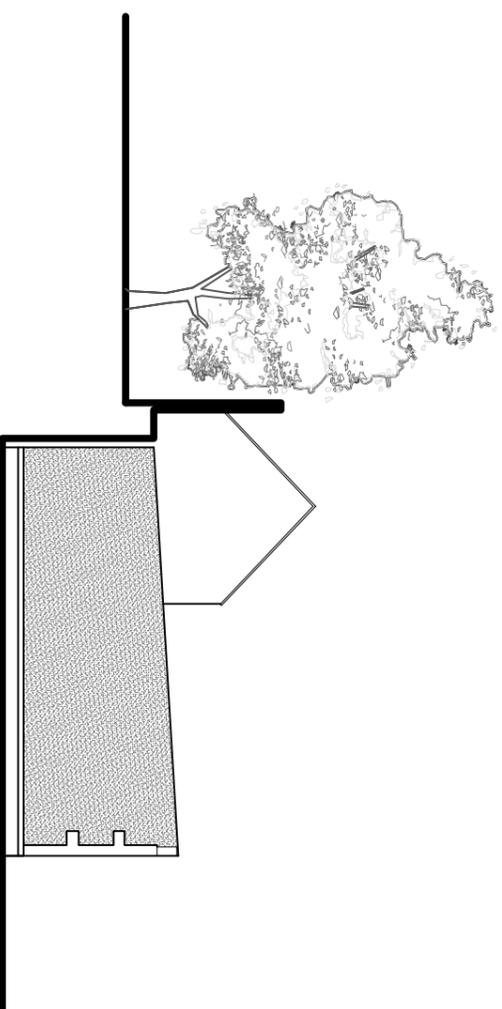

South Facing Elevation As Existing

Scale 1:100@A3

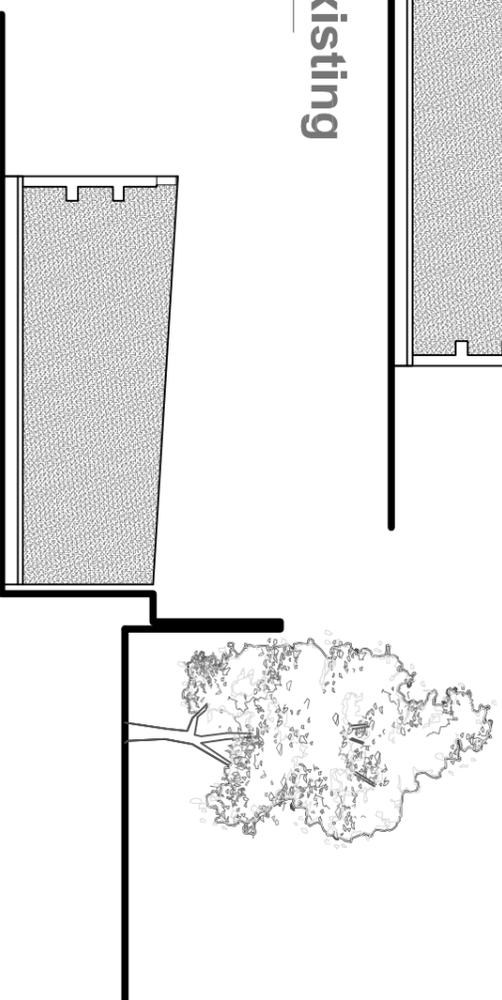

North Facing Elevation As Existing

Scale 1:100@A3

MATERIALS

- Walls - Local Stone/ Smooth painted render
- Doors - Painted Panelled Timber

ISSUED FOR PLANNING

REVISION	DATE	DRAWN	CHECKED	DESCRIPTION	SCALE	DATE
CLIENT						
MIR & MRS MELLER					1:100 @ A3	JUNE 2021
PROJECT		DRAWN				CHECKED
LOWER STANBOROUGH FOLD COTTAGE		MH				
DRAWING TITLE		JOB NUMBER				DRAWING NO.
GARAGE ELEVATIONS AS EXISTING		2081				106
SHEET 3 OF 3						

TIMEARCHITECTS

Creative Conservation - Inspiring Design, Time Architects 226-228 Holme Lane, Sheffield, S64JZ
 Registered Company Number in England and Wales: 8033393, Director: Michael Leigh
 W. www.timearchitects.co.uk E. info@timearchitects.co.uk T. 0114 430 0114
 © all rights reserved, report all discrepancies, do not scale from drawing, check dimensions on site