


HOUSE TYPE A3
3 Bed Affordable
84.2 sq.m/ 906 sq.ft

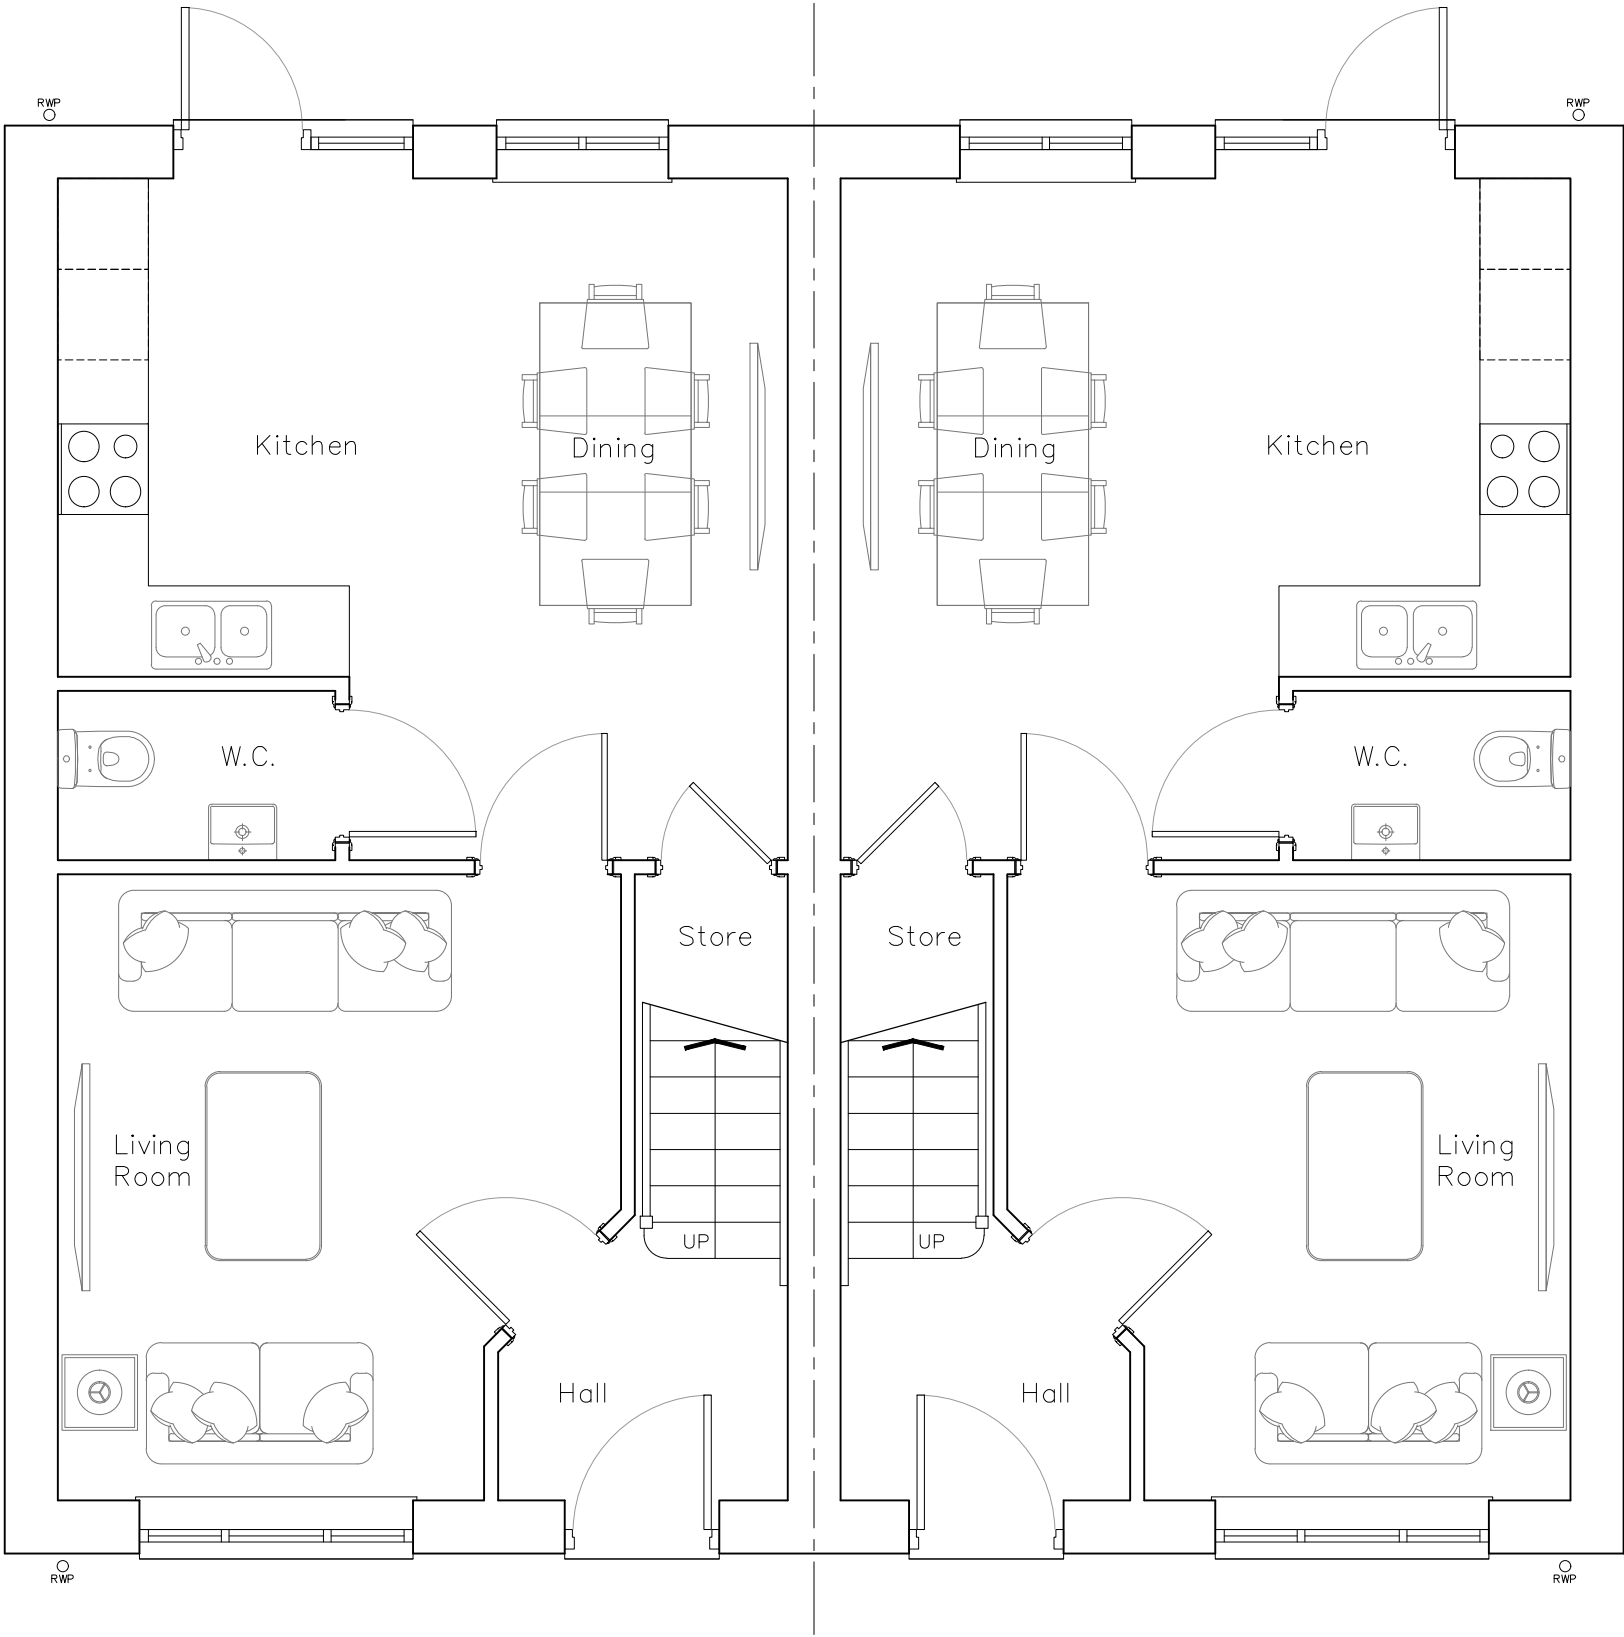

AS
Plot 5, 7

OP
Plot 4, 6

-	-	-	-
Rev	By	Note	Date



NEWETT
HOMES

Thorp Arch Grange Walton Road Thorp Arch Wetherby LS23 7JF
T: 01937 543 595 F: 01937 582 333 E: info@berkeleydeveer.co.uk

PROJECT	New Smithy Avenue, Thurlstone		
TITLE	A3 Ground Floor Layout		
DATE	29.07.20	SCALE	1:50@A3
DWG. NO	A3.01	REVISION	—
DRAWN	JL	CHECKED	JL

DO NOT SCALE FROM DRAWINGS. ANY DISCREPANCIES TO BE NOTIFIED TO THE ARCHITECTS. COPYRIGHT RESERVED