

William Saunders is the trading name of Wm Saunders Partnership LLP. Wm Saunders Partnership LLP is registered in England and Wales with the Registration number OC 308223. The Registered Office is Osgitry Chambers, 4-8 Castle Gate, Newark on Trent, Notts, NG24 1AX.

This drawing and any design thereon is the copyright of William Saunders and must not be reproduced without its written consent.

Contractors must verify all dimensions, levels and co-ordinates of the site before commencing any work or making any shop drawings; no dimensions shall be measured from the drawing if in doubt, ask William Saunders for confirmation.

Hard copies or PDF versions of drawings will always take precedence over CAD data. Furthermore, William Saunders does not undertake to issue data revisions as a matter of course. It is the recipient's responsibility to assess the impact of hard copy or PDF versions of drawings and request updated data if required.


Nothing on this drawing confers or purports to confer on any third party any benefit under the Contract (Rights of Third Parties) Act 1999.




SITE SECTION A - A THROUGH UNITS 2 & 4
1 : 200



SITE SECTION B - B THROUGH UNITS 1, 5/6 & 7
1 : 200

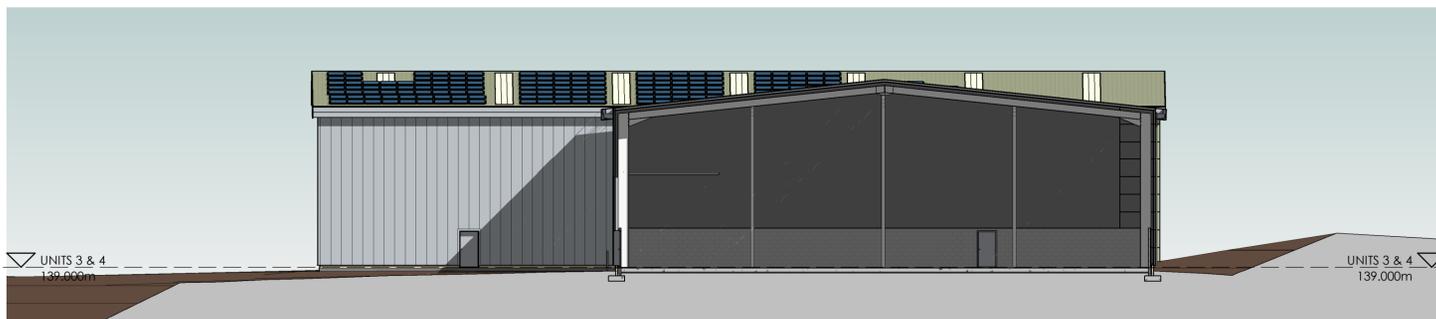

SITE SECTION C - C THROUGH UNIT 3
1 : 200

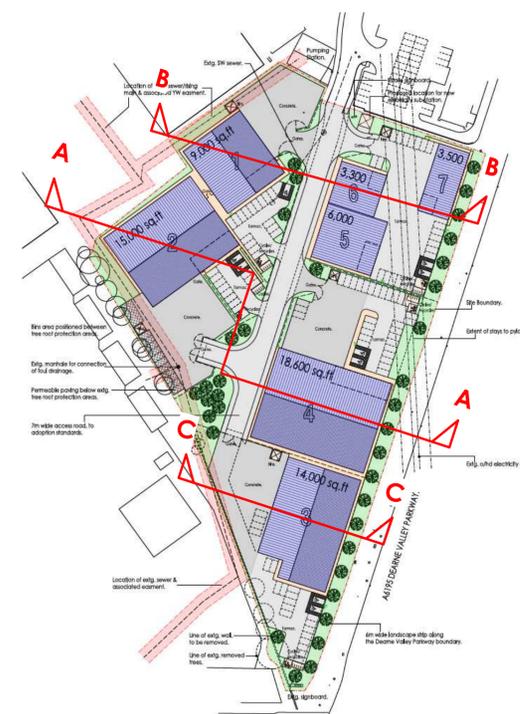

KEY PLAN (NTS)

Rev	Description	Dm	Vfcd	Date
P2	Issued for Planning	IR	SW	10.07.23
P1	Issued for Planning	IR	SW	26.04.23

As outlined in section 2.3 of the CIB Industry Guidance to Designers, insignificant risks can usually be ignored, as can risks arising from routine construction activities, unless the design compounds or significantly alters these risks. In accordance with CDM Regulations 8, 9 and 11, any significant risks relating to the design features shown on this drawing have been identified and are annotated thus:

No significant risks have been identified.

Significant risks have been identified - refer to notes on drawing for information on residual risks and any control measures to be employed.

Refer to the current Designer's Risk Assessment sheets for further details.

Designer's Signature: SW Date: April'23

Drawing Status: **PLANNING**

williamsaunders
architecture : engineering : building consultancy

Newark Beacon
Cafferata Way,
Newark-on-Trent,
Nottinghamshire, NG24 2TN.

Tel: 01636 704361
W: wm-saunders.co.uk

Also at Leeds, Lincoln & Wircsworth

Project
Proposed Development, Rockingham
Enter address here

Client
Carnell Management Services Ltd.

Title
Proposed Site Sections

WS Project No.	Drawn by	Date	Scale
12215	IR	April'23	As indicated @ A1

Drawing/Document Reference

Project	Originator	Zone	Level	Type	Role	Number	Status	Revision
12215	WMS	ZZ	ZZ	D	A	10501	-S8	P2