
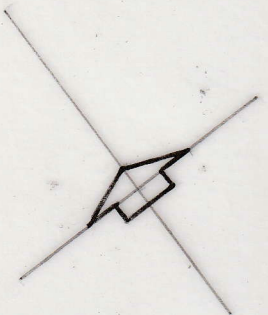


SIDE ELEVATION

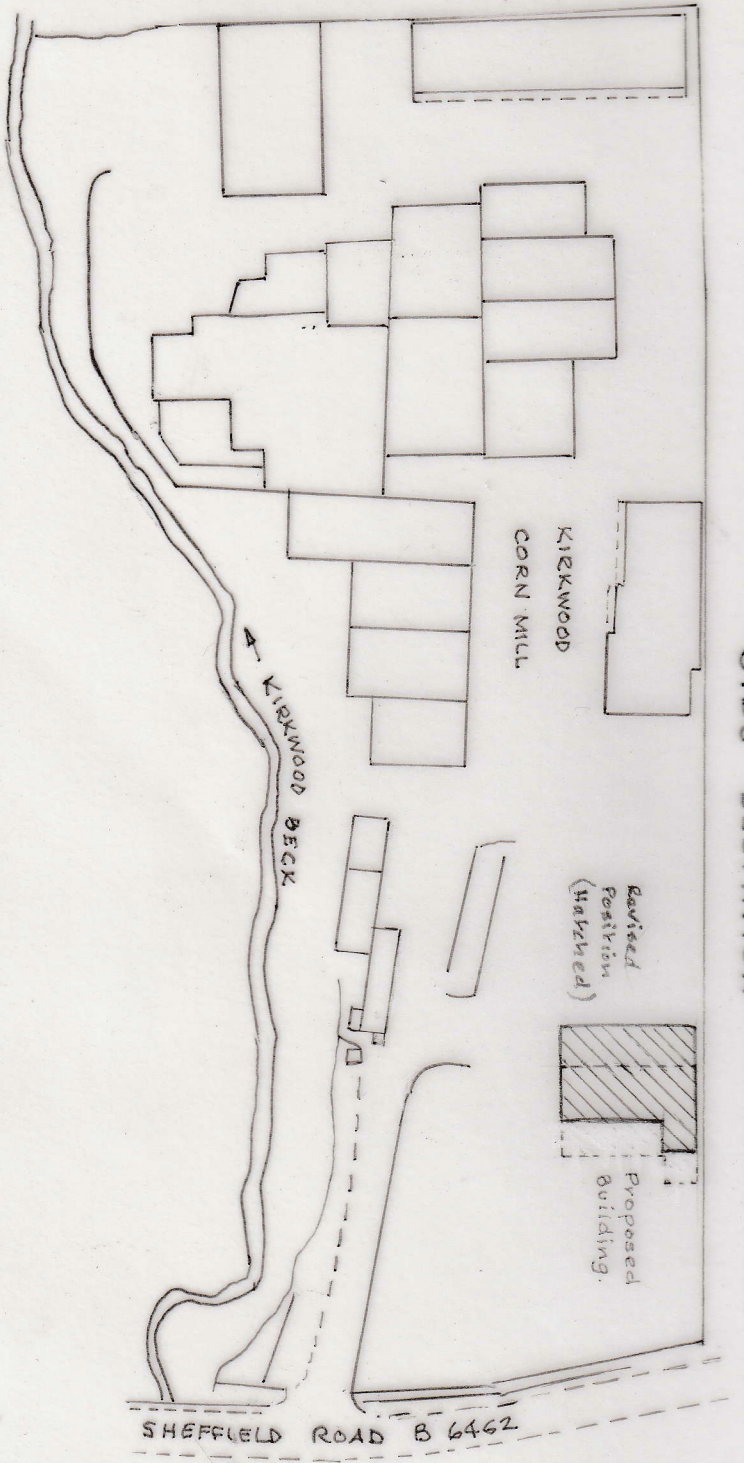

SITE PLAN

1/1250.