


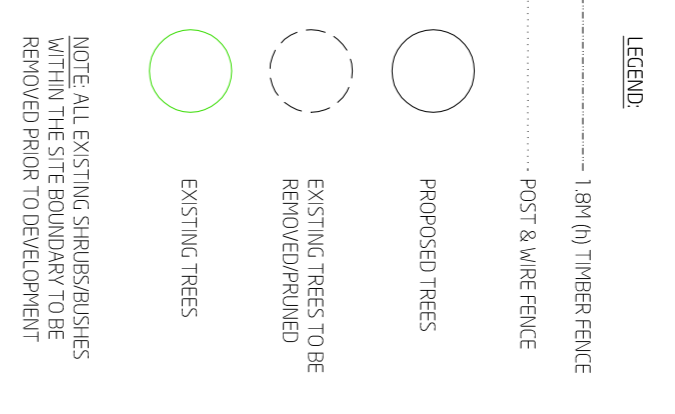

SKETCH
 subject to structural review
 subject to accurate measured survey

Schedule of Accommodation
 To be read in conjunction with drawing no. 2897-0-001-C

House type	No. of Beds	Type	No. of Units Percentage
201	2 Bedrooms	Semi-detached	7 14.29
202	2 Bedrooms	Semi-detached	6 12.24
212	2 Bedrooms	Semi-detached	3 6.12
301	3 Bedrooms	Semi-detached	12 24.49
309	3 Bedrooms	Semi-detached	4 8.16
304	3 Bedrooms	Detached	6 12.24
307	3 Bedrooms	Detached	4 8.16
314	3 Bedrooms	Detached	5 10.20
401	4 Bedrooms	Detached	2 4.08
Totals			49 100.00



revision	date	content	initials
C	28/03/17	EXISTING DRAIN RUN ADDED PLOTS 8 & 7 AMENDED.	JB
B	12/01/17	SCHEDULE OF ACCOMMODATION AMENDED.	LD
A	23/12/16	SITE LAYOUT RE-DESIGNED IN LINE WITH CLIENT COMMENTS RECEIVED ON THE 22.12.16 ADDITIONAL ROOM ADDED TO SOUTH EAST CORNER SCHEDULE	JB

project: **PROPOSED RESIDENTIAL BONDFIELD CRESCENT, WOMBWELL**

client: **GLESSON HOMES**

title: **PROPOSED SITE LAYOUT**

date: 30.11.16
 scale: 1:500 @ A1
 drawing: JB
 drawing number: 2897-0-001 C

niemen architects
 Dock 2, The Wharfedale, 42 Leeds & Bradford Road, Kircstall, Leeds, LS5 3EG
 Tel: 0113 239 5400
 Fax: 0113 239 5401
 office@niemen.co.uk
 www.niemen.co.uk