




- Legend
1. Existing Woven Mesh Fascia Panel with New Illuminated emblem and existing Renault and dealer to remain insitu
 2. New Dacia Fascia with illuminated and a 250mm border.
 3. Existing Woven Mesh Fascia Panel with New Illuminated emblem and existing Renault letters to remain in situ.
 4. Existing 6.5m Renault Totem to have retrofitted back lit graphic
 5. Retrofit 6.5m Dacia Totem.

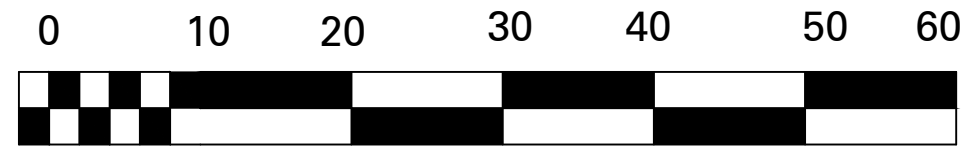

QSF001 ISSUE 2
 **tara signs**
 1971 — ONWARDS

Tara Signs Ltd St Peters Place Western Road
 Lancing West Sussex BN15 8SB
 T: 0044 (0)1903 750710 tarasigns.com

© 2020 - Tara Signs Ltd

Scale 1:500@A3
 Tolerance ±
 Drg No Ren22 CI0924 BLOCK PLAN
 Date 19/07/2023
 Drawn By PDT
 Checked By

| Revisions | Date |
|-----------|------|
| | |
| | |
| | |
| | |
| | |
| | |
| | |
| | |

| Date | Signature | Signed By | DEALER |
|------|-----------|-----------|--------|
| | | | |
| | | | |
| | | | |

Project
 CARS2 BARNSELY
 PONETFRACT ROAD
 BARNSELY
 SOUTH YORKSHIRE
 S71 1AL
 Title
 BLOCK PLAN