


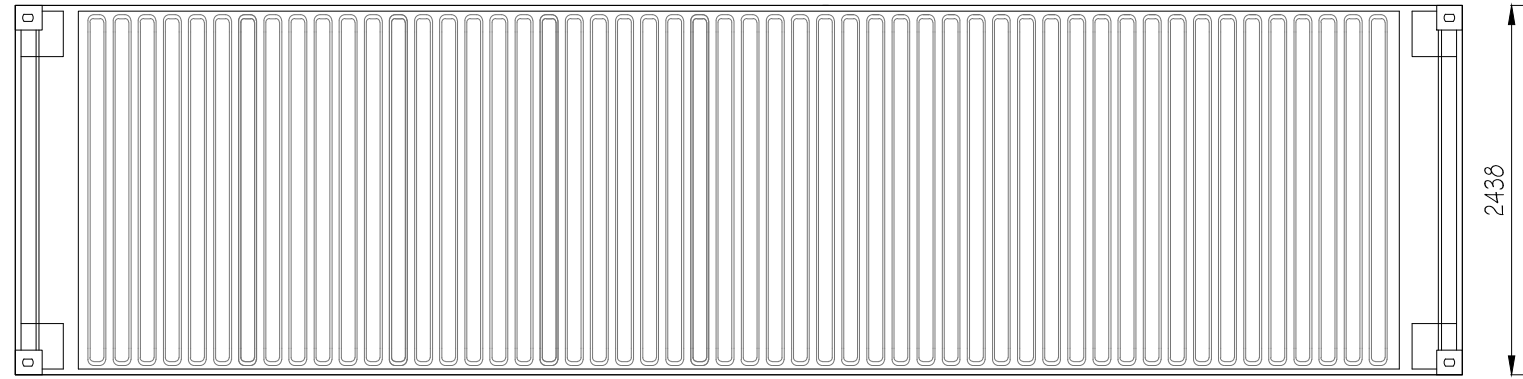
0	SCALE 1:50	4m
0	SCALE 1:100	8m
0	SCALE 1:200	16m
0	SCALE 1:500	40m
0	SCALE 1:1250	100m




Standard ISO 30'

EXISTING CONTAINER TO BE RESITED IN LOCATION SHOWN ON BLOCK PLAN
CONCRETE BASE SUPPORT TO BE CONSTRUCTED TO MATCH THE EXISTING



EXISTING CONTAINER COLOURED DARK GREEN
ELECTRICAL SERVICES TO BE EXTENDED AND RECONNECTED ON COMPLETION.




Plan

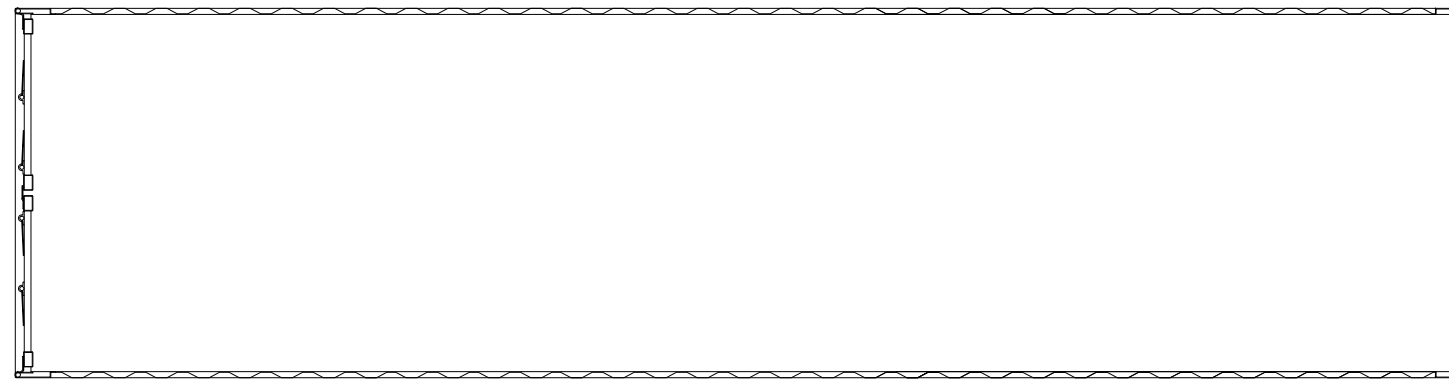


Long Section

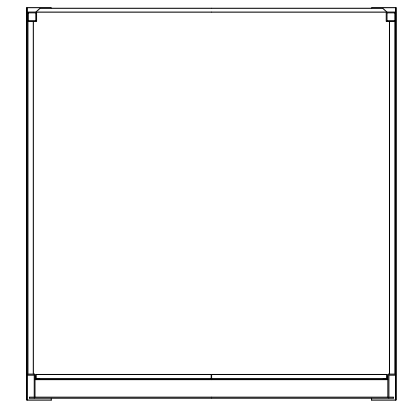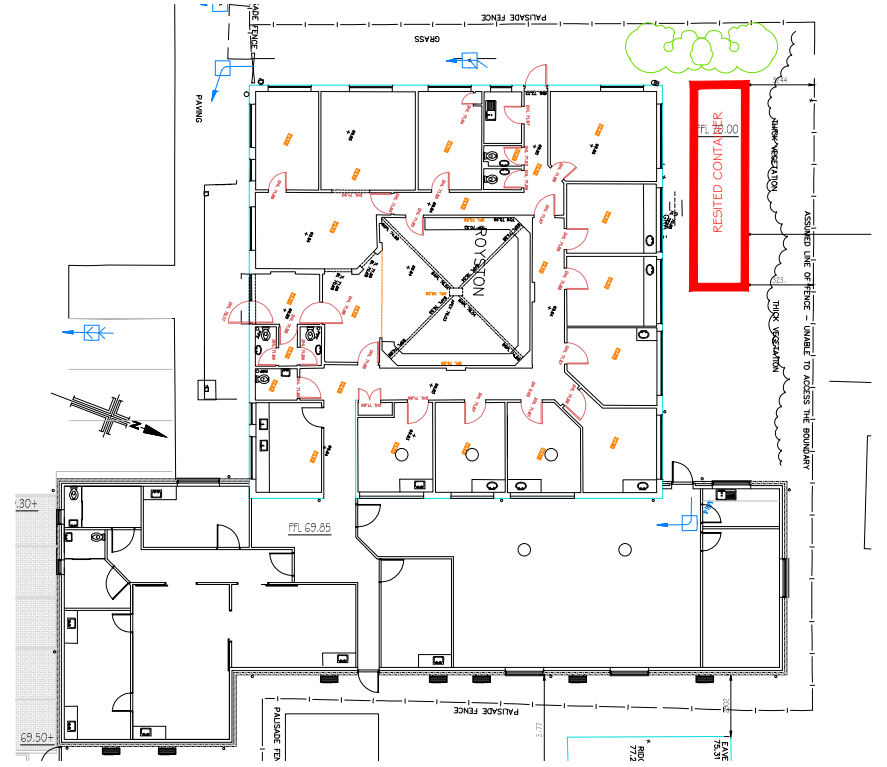


Cross Section

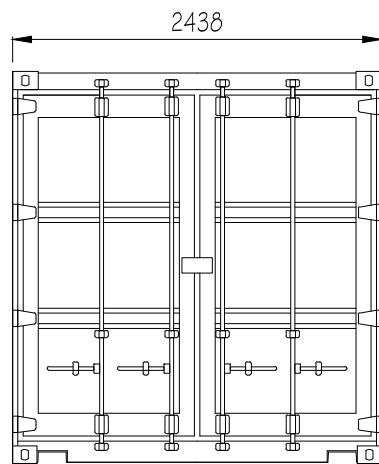

Front

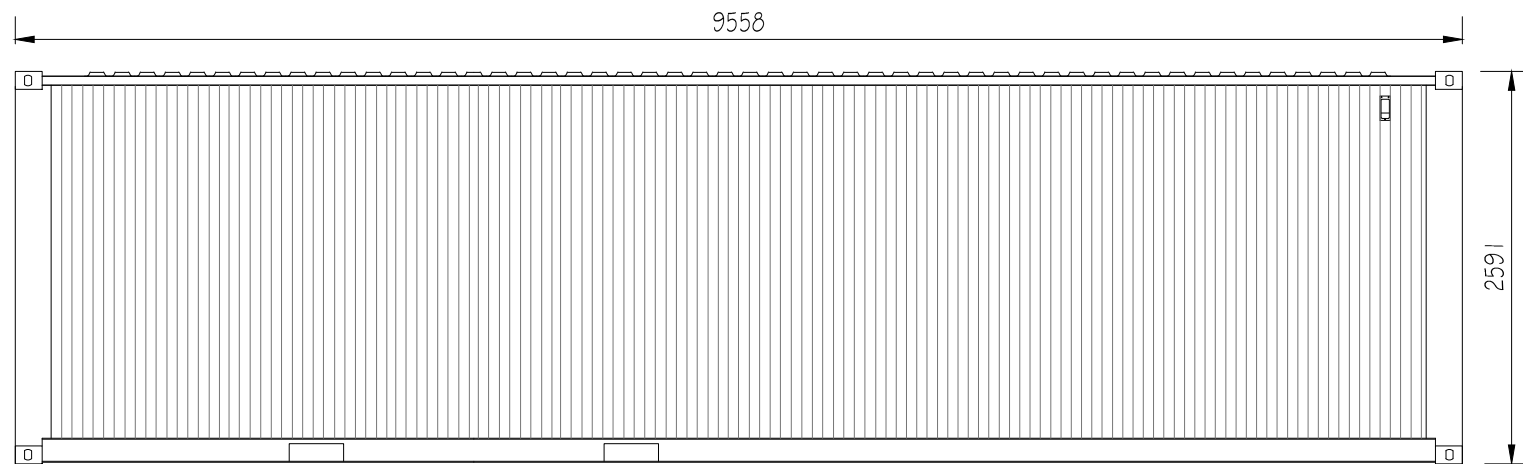

Side

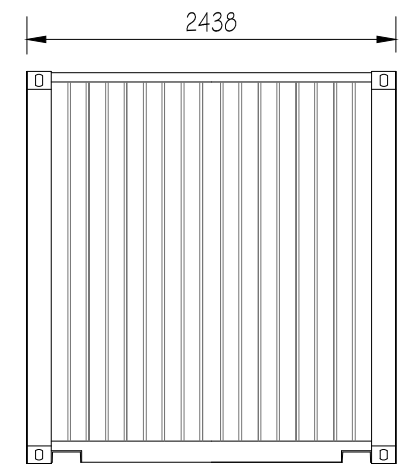

Back

pb ARCHITECTURAL DESIGN
PROJECT MANAGEMENT
SPECIFICATION MANAGEMENT
COMPUTER AIDED DESIGN



25 MILL HILL AVENUE, PONTEFRAC, WEST YORKSHIRE WF6 4JH
TELEPHONE 01977 798494
email pb1@gmx.com

CLIENT
ROYSTON GROUP PRACTICE

PROJECT
GROUND FLOOR EXTENSION

DRAWING
DETAILS OF RESITED RECORDS CONTAINER

SCALE
1:50

DATE
FEB 15

DRAWN BY
pb

CHECKED BY

DRAWING No.
RGP/SK05

REVISION

© COPYRIGHT: ALL RIGHTS RESERVED. THIS DRAWING MUST NOT BE REPRODUCED WITHOUT PERMISSION. DO NOT SCALE. THE CONTRACTOR IS RESPONSIBLE FOR CHECKING DIMENSIONS, WHICH ARE IN MILLIMETRES, UNLESS OTHERWISE STATED.