


0.45m Timber Knee High Rail
1 : 20

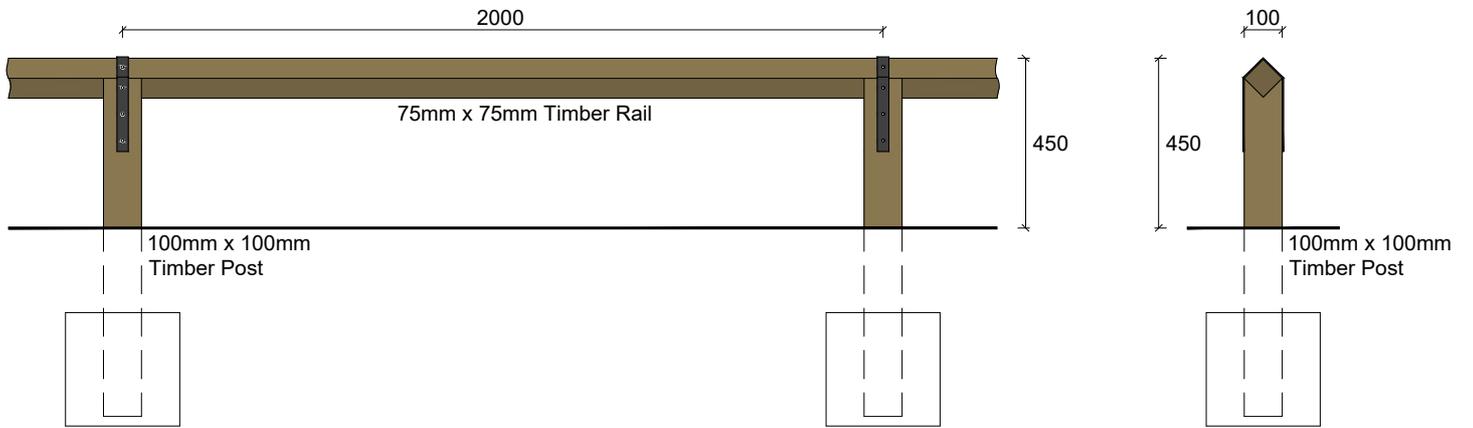

REV	DATE	BY	AMENDMENTS

	Avant Boundary Treatment Details		DWG No: 4153/208.18
	DWG TITLE: 0.45m Timber Knee High Rail		DATE: Sept 23 DRAWN BY: JT
			SCALE @A4: 1 : 20 REV: -