


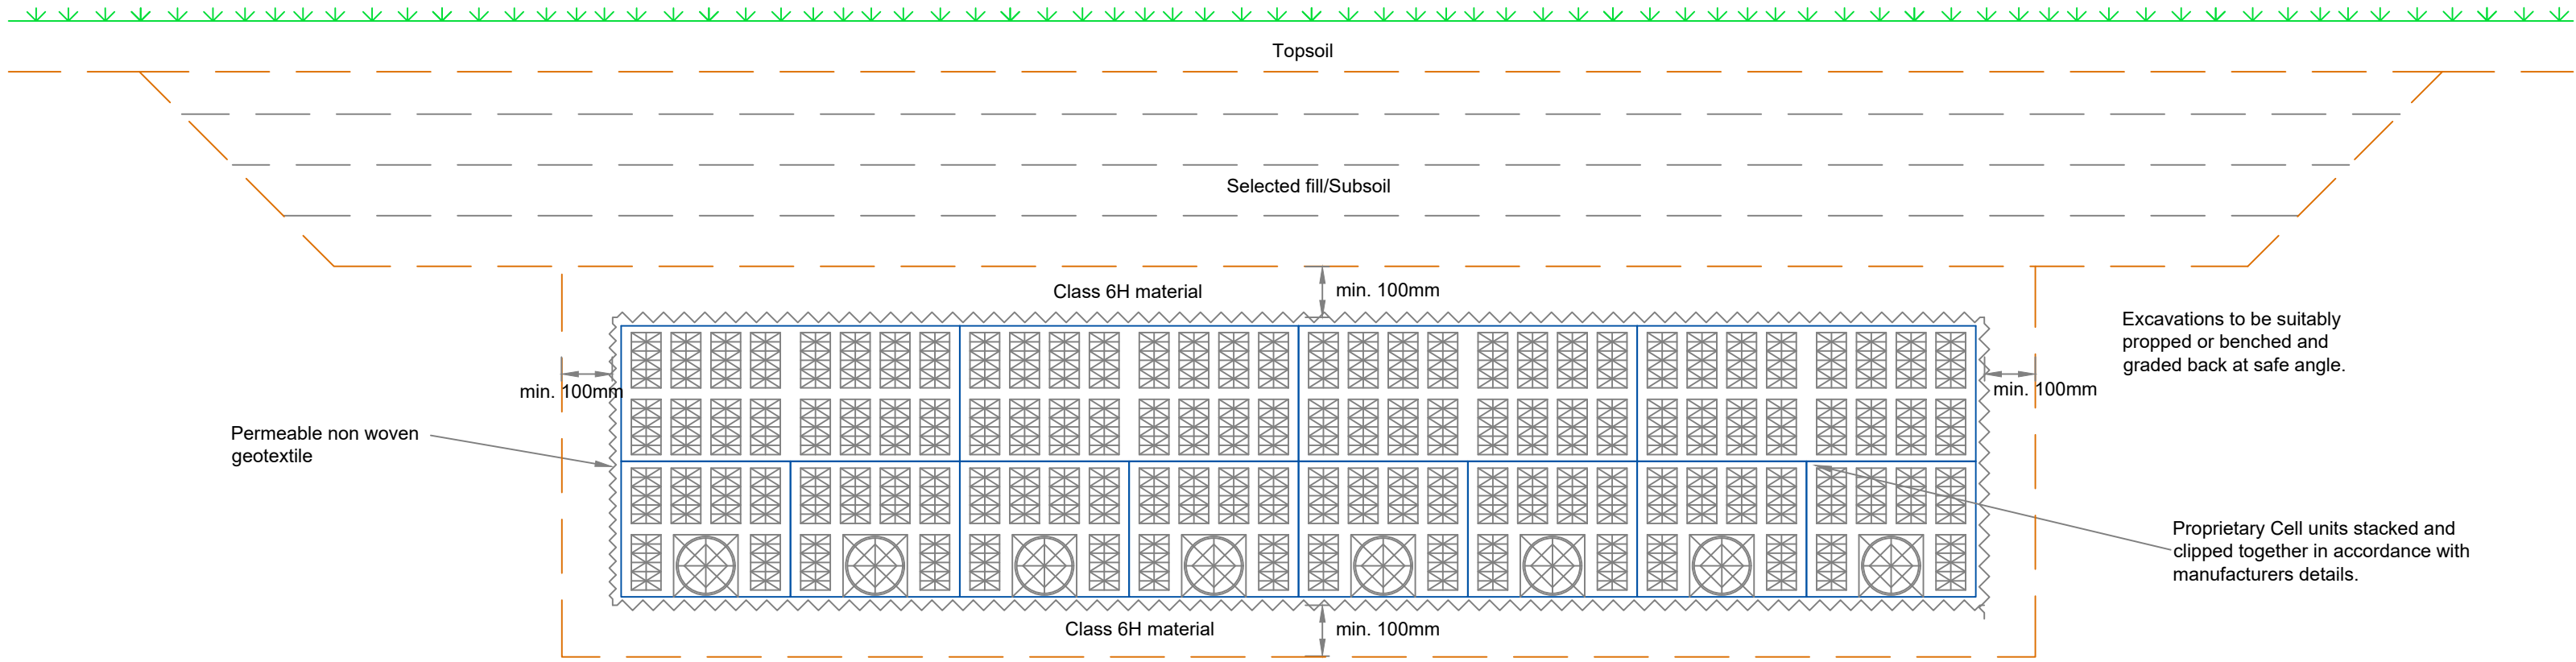


Typical Cell Unit Soakaway

NOTES

Soakway units to be installed in accordance with manufacturers recommendations and guidelines.

Please refer to plot drainage drawing for invert levels and sizes.

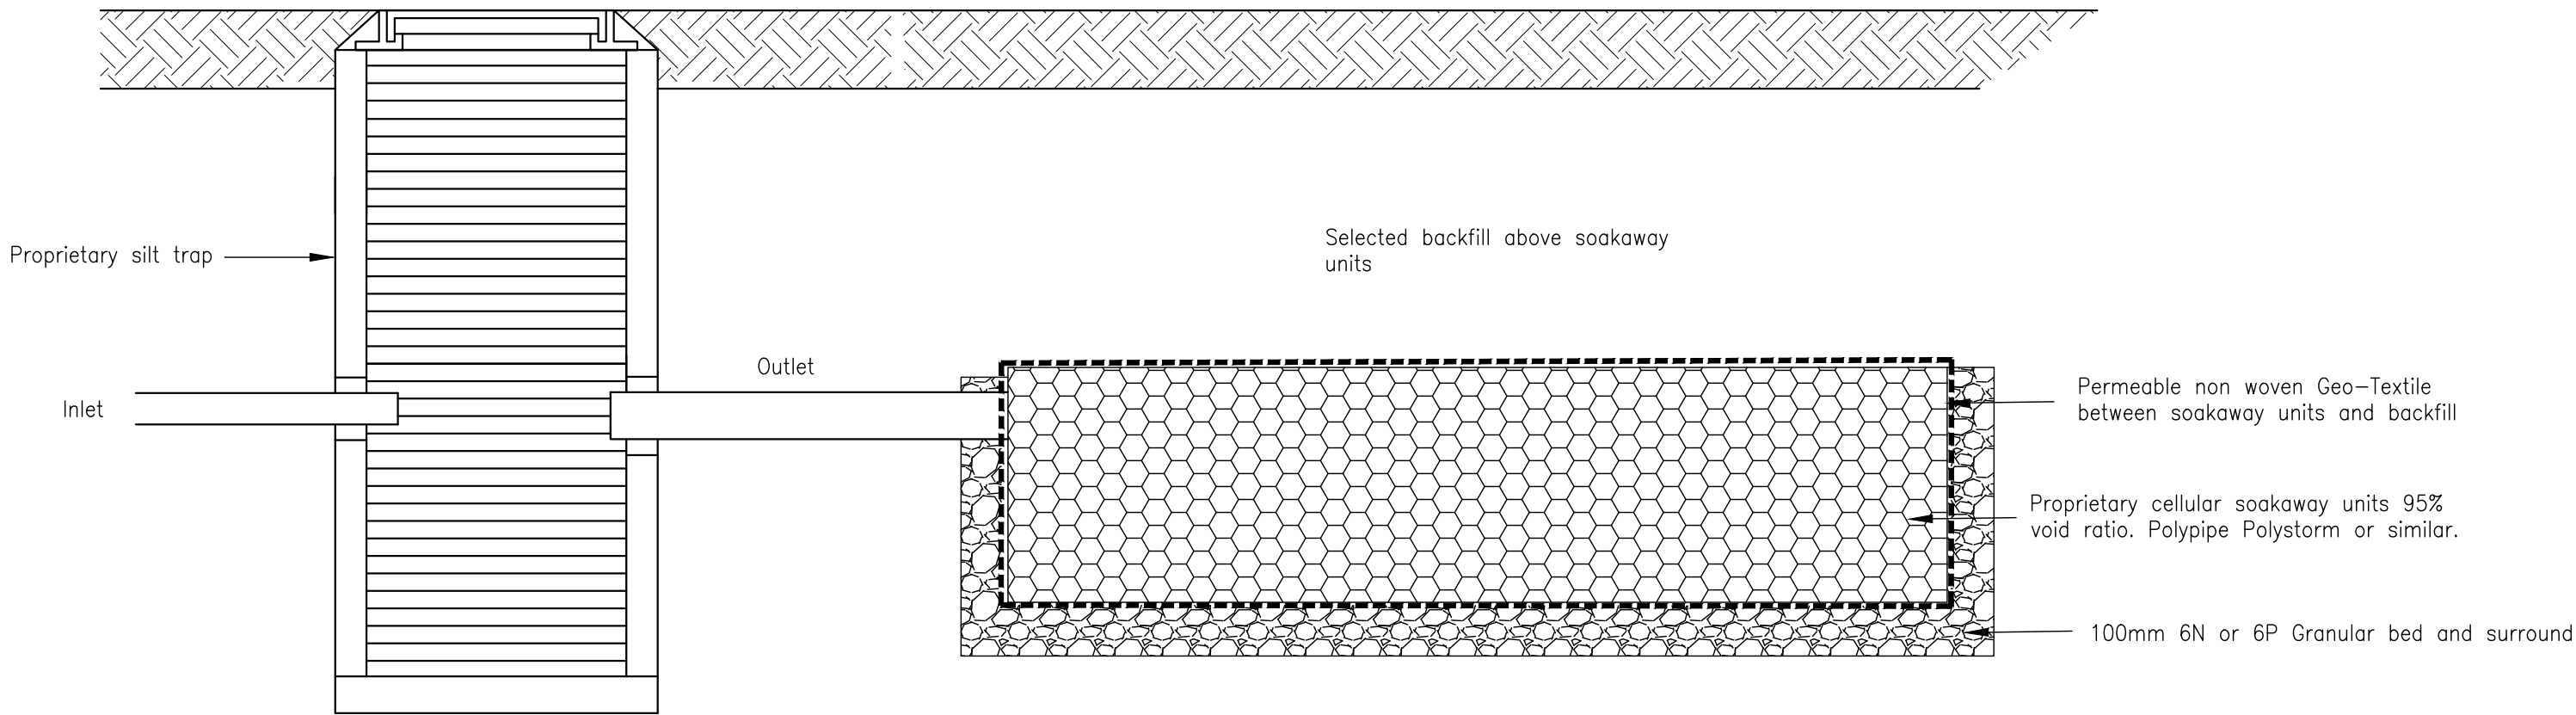

Longitudinal Section

Preliminary

Rev	Details	Date	Drwn	Chk.
Gates Homes				
Sheffield Road Birdwell, Barnsley				
Domestic Soakaway Typical detail				
Dwg No. : STE/26/14/04				
Date : 23-6-26				
Scale : Not to scale				
Copyright © Shaun Tonge Engineering				
SHAUNTONGE ENGINEERING 11 Broomhead Road, Wombwell, Barnsley, S73 0SA. Mobile 07528 278070, Email Shauntongeengineering@yahoo.co.uk				