

# Bungalow Type 2B

Bungalow 2 Handed  
Bungalow 3



Bungalow Type 2B - Proposed Elevation A (Front) - Scale 1:100


Bungalow Type 2B - Proposed Elevation B (Right Side Gable) - Scale 1:100




Bungalow Type 2B - Proposed Elevation C (Rear) - Scale 1:100

Bungalow Type 2B - Proposed Elevation D (Left Side Gable) - Scale 1:100

Scale 1:100

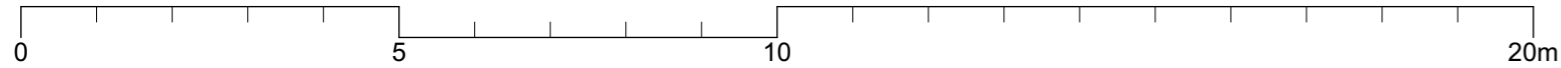

This drawing is copyright of Halsall Lloyd Partnership & must not be reproduced unless specifically agreed in writing.

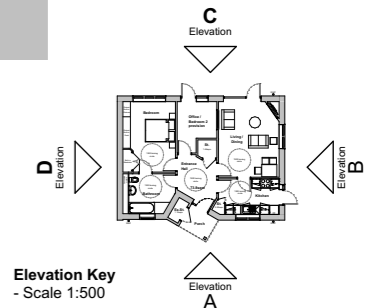

Do not scale off this drawing or rely on it for purposes other than its Status. Constructors must be familiar with building asbestos registers ahead of facilitating any work. Read with all associated drawn & written specifications. If you believe a specification is insufficient for your purposes please contact HLP prior to continuing. You are responsible for checking that you possess the latest approved drawing revision. Allow enough time to properly design and plan construction work. If more than one contractor is involved, the client must appoint a Principal Designer and a Principal Contractor.

Rev.	Date	Description
P03	15.12.25	PLANNING ISSUE
P02	08.09.25	PLANNING PRE-APP
P01	23.06.25	Bungalow type 2 variation, Issued FOR REVIEW
Rev.	Date	Description

Original drawing issue date.

Offices at: Liverpool & Nottingham  
**Halsall Lloyd Partnership**  
 Address: 53 Forest Road East  
 Post Code: NG1 4HW Tel: 0115 989 7969  
 Issuing Office: Nottingham Job No.: N1856  
 Website: www.hlpdesign.com

Drawing Title: Proposed Bungalow Type 2B - Elevations  
 Project: Barnsley  
 Client: Progress Housing  
 Drawing Suitability Code: S4  
 Scales @ A3: 1:100, 1:500  
 RIBA Stage: 3  
 Drawing Suitability Description: PLANNING ISSUE  
 Project - Origin - Vol. - Level - Type - Role - Drwg No. - Revision: 1856 - HLP - 01 - GF - DR - A - 2042 - P03  
 Author: SG  
 Checked: MJ



**Halsall Lloyd Partnership**  
 ARCHITECTS & DESIGNERS