


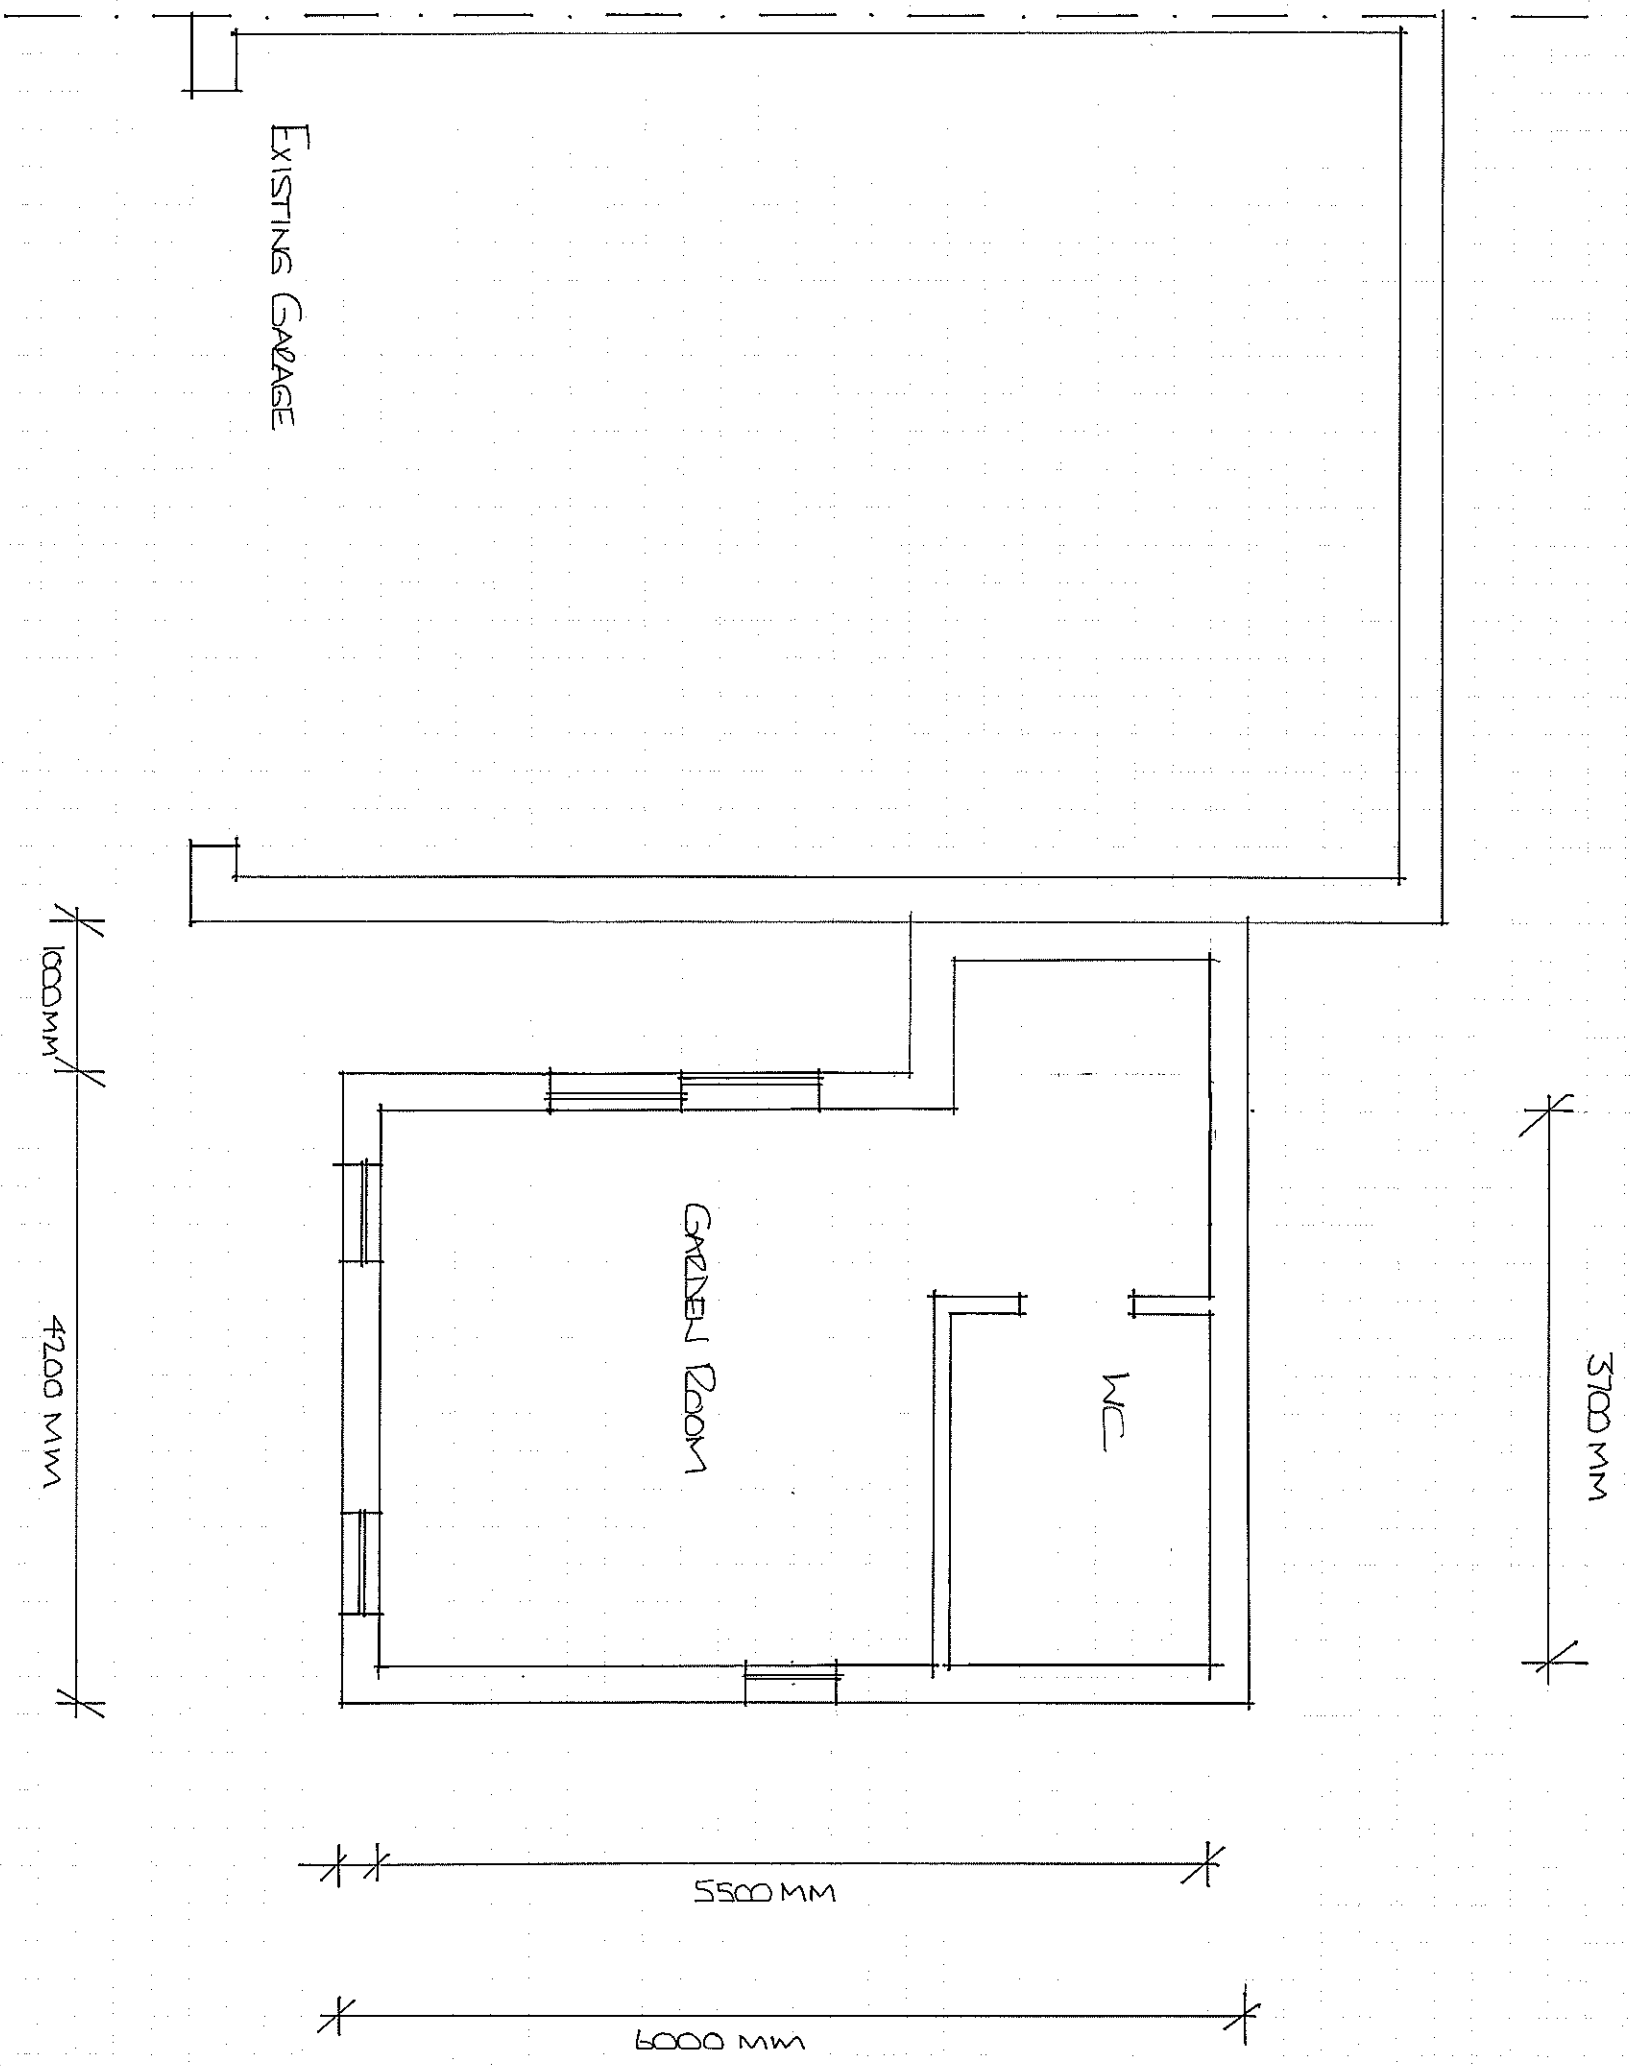

PROPOSED NEW GARDEN ROOM AND ACCESS STEPS
FOR MRS K. BUTTERWORTH. THE MISTAL, SOUTH LAKE

PLAN
TM 03

SCALE
1:50

DATE
MARCH 23

DRAWN
GB