


CROSS SECTION A-A

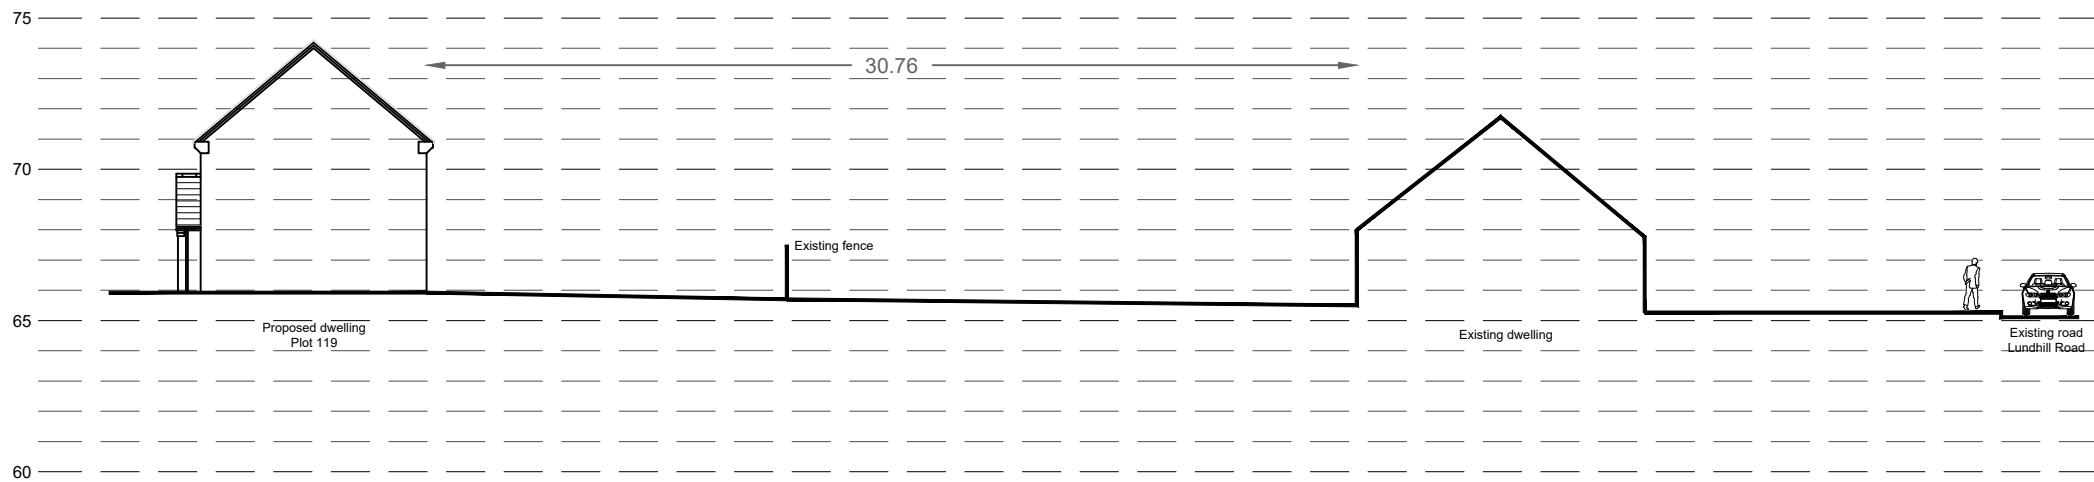


CROSS SECTION B-B



LAYOUT KEY (NTS)

REV.	DESCRIPTION	BY:	DATE:



Suite 4, Unit 1,  
Benton Office Park,  
Bennett Avenue,  
Horbury,  
Wakefield,  
WF4 5RA  
Tel: 01924 669424

Web: [www.sten-architecture.co.uk](http://www.sten-architecture.co.uk)  
Twitter: @STEN\_arch  
Facebook: [stenarchitectureitd](https://www.facebook.com/stenarchitectureitd)  
LinkedIn: [Sten Architecture](https://www.linkedin.com/company/sten-architecture)

CLIENT: Premier construction northern  
51 Rimington Road  
Wombwell  
Barnsley  
S73 8DQ

SITE: Gypsy Lane  
Wombwell

TITLE: Cross Sections

SCALE AT A3: 1:200	DATE: 17.01.19	DRAWN: TS	CHECKED: --
PROJECT NO: 1876	DRAWING NO: 1876.05	REVISION: --	