
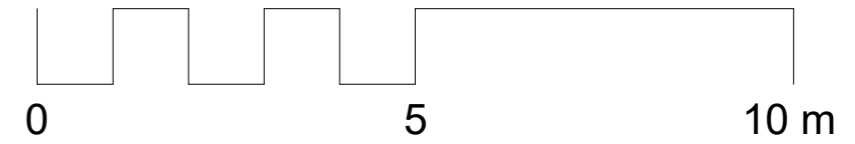
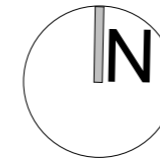


Lower Ground


1 : 100

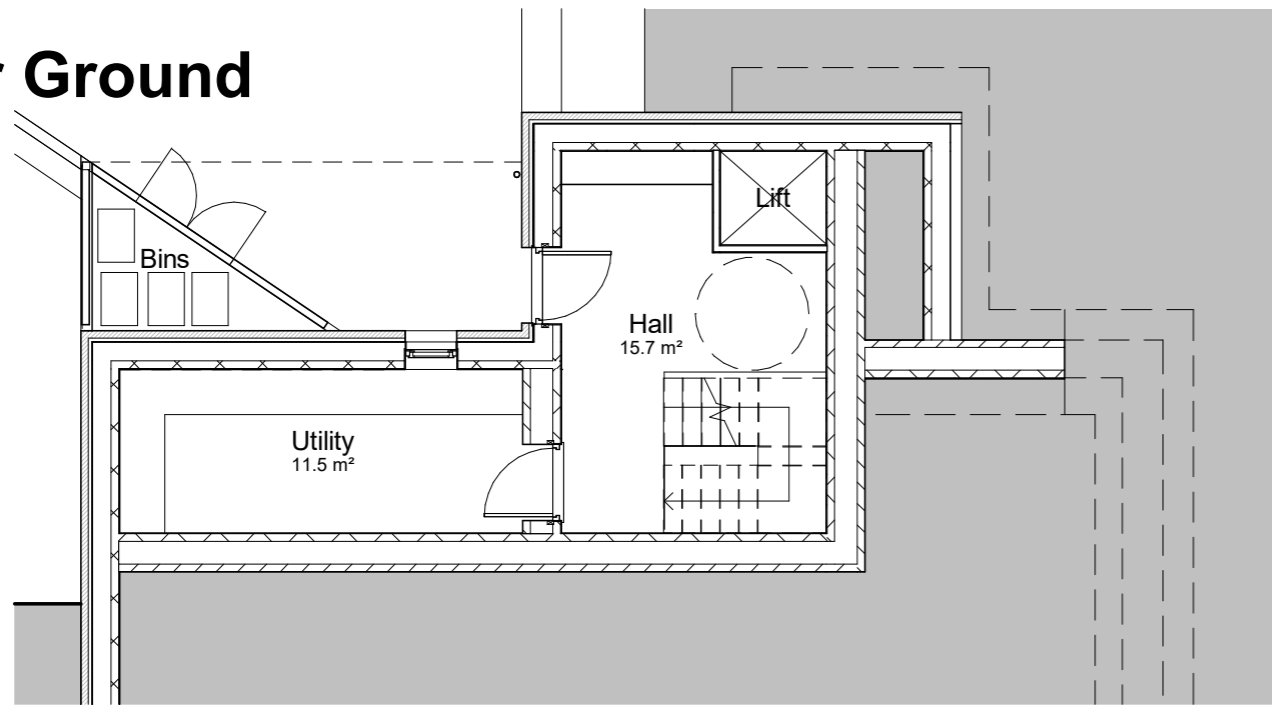

Dwelling GIFA 193 m²


Ground Floor

1 : 100

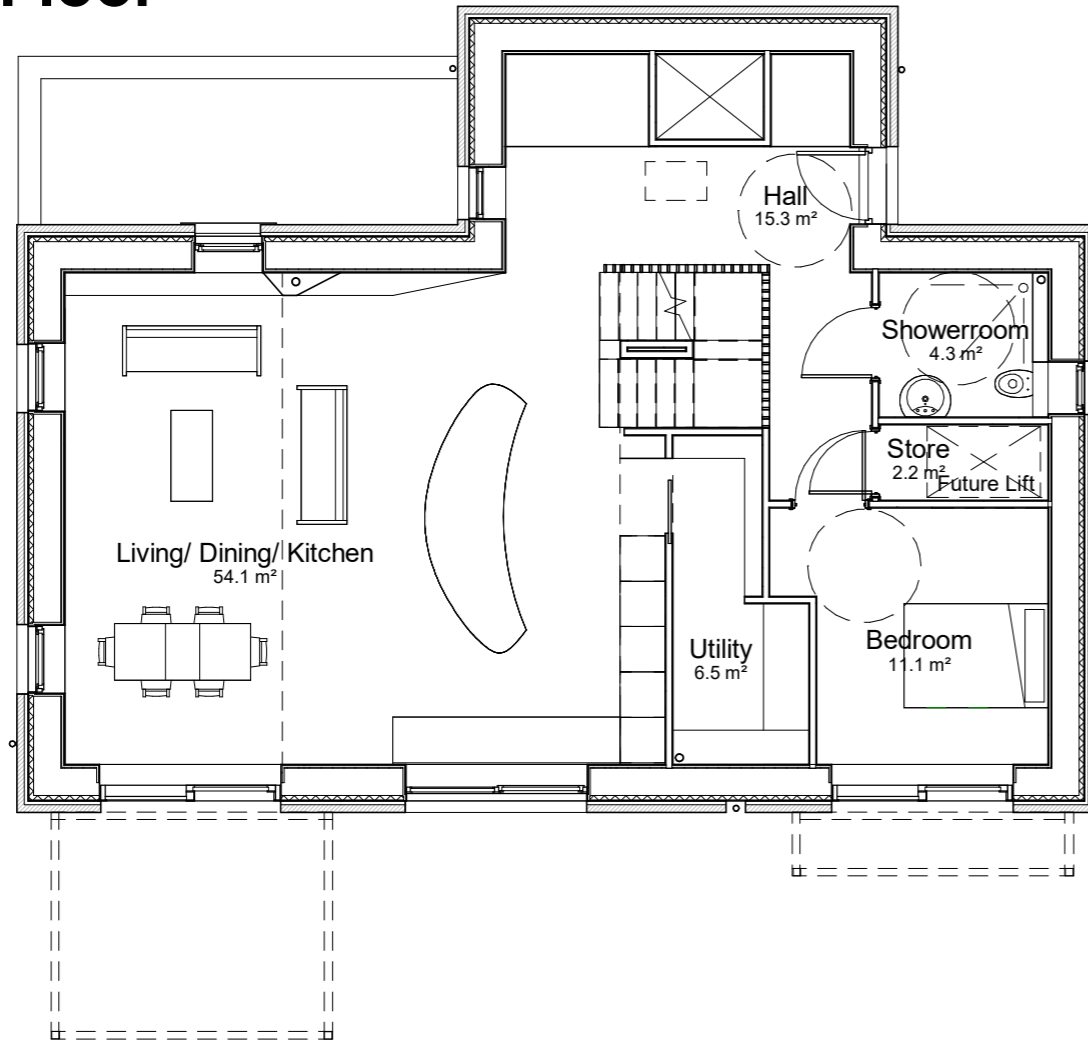

First Floor

1 : 100

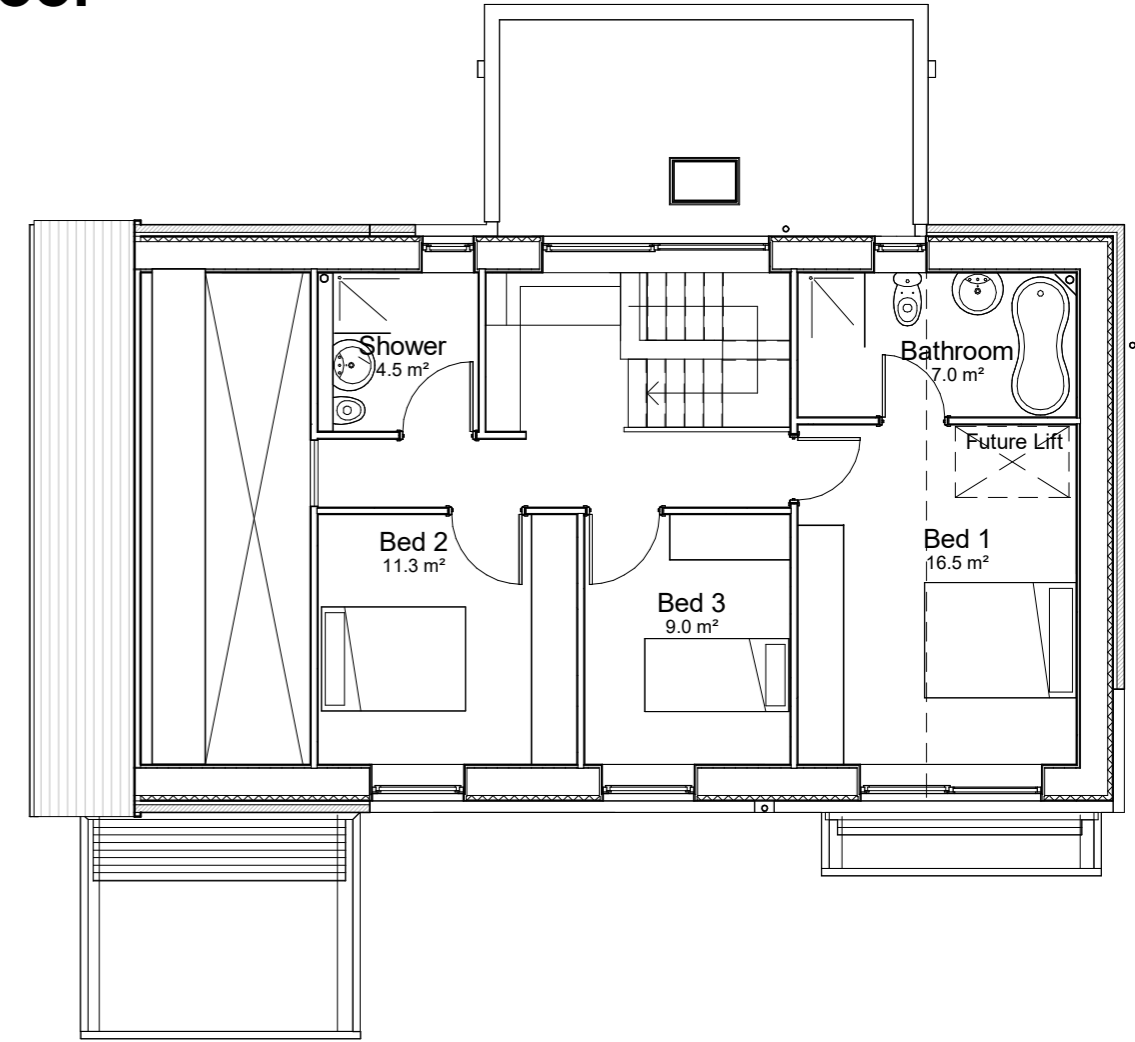

NOTES
The contractor is responsible for checking dimensions, tolerances and references. Verify any discrepancies with the architect before proceeding with the work. Where an item is covered by drawings of different scales the larger scale drawing is to be worked to. Construct to figured dimensions only.

Date	Rev	Revision / author/ checker
26.01.24	A	Updated following client comments and design development. JNBP/SD
06.02.24	B	Issued for planning. JNBP/SD
07.05.24	C	Lower ground floor added as driveway changed. JNBP/SD

Purpose of Issue Planning

Project Tower Street

Drawing Proposed Plans

Drwg. no 23-122 230 **Rev** C

Drawn JNBP **Checked** SD

Scale 1 : 100 @A3 **Date** 12/04/23