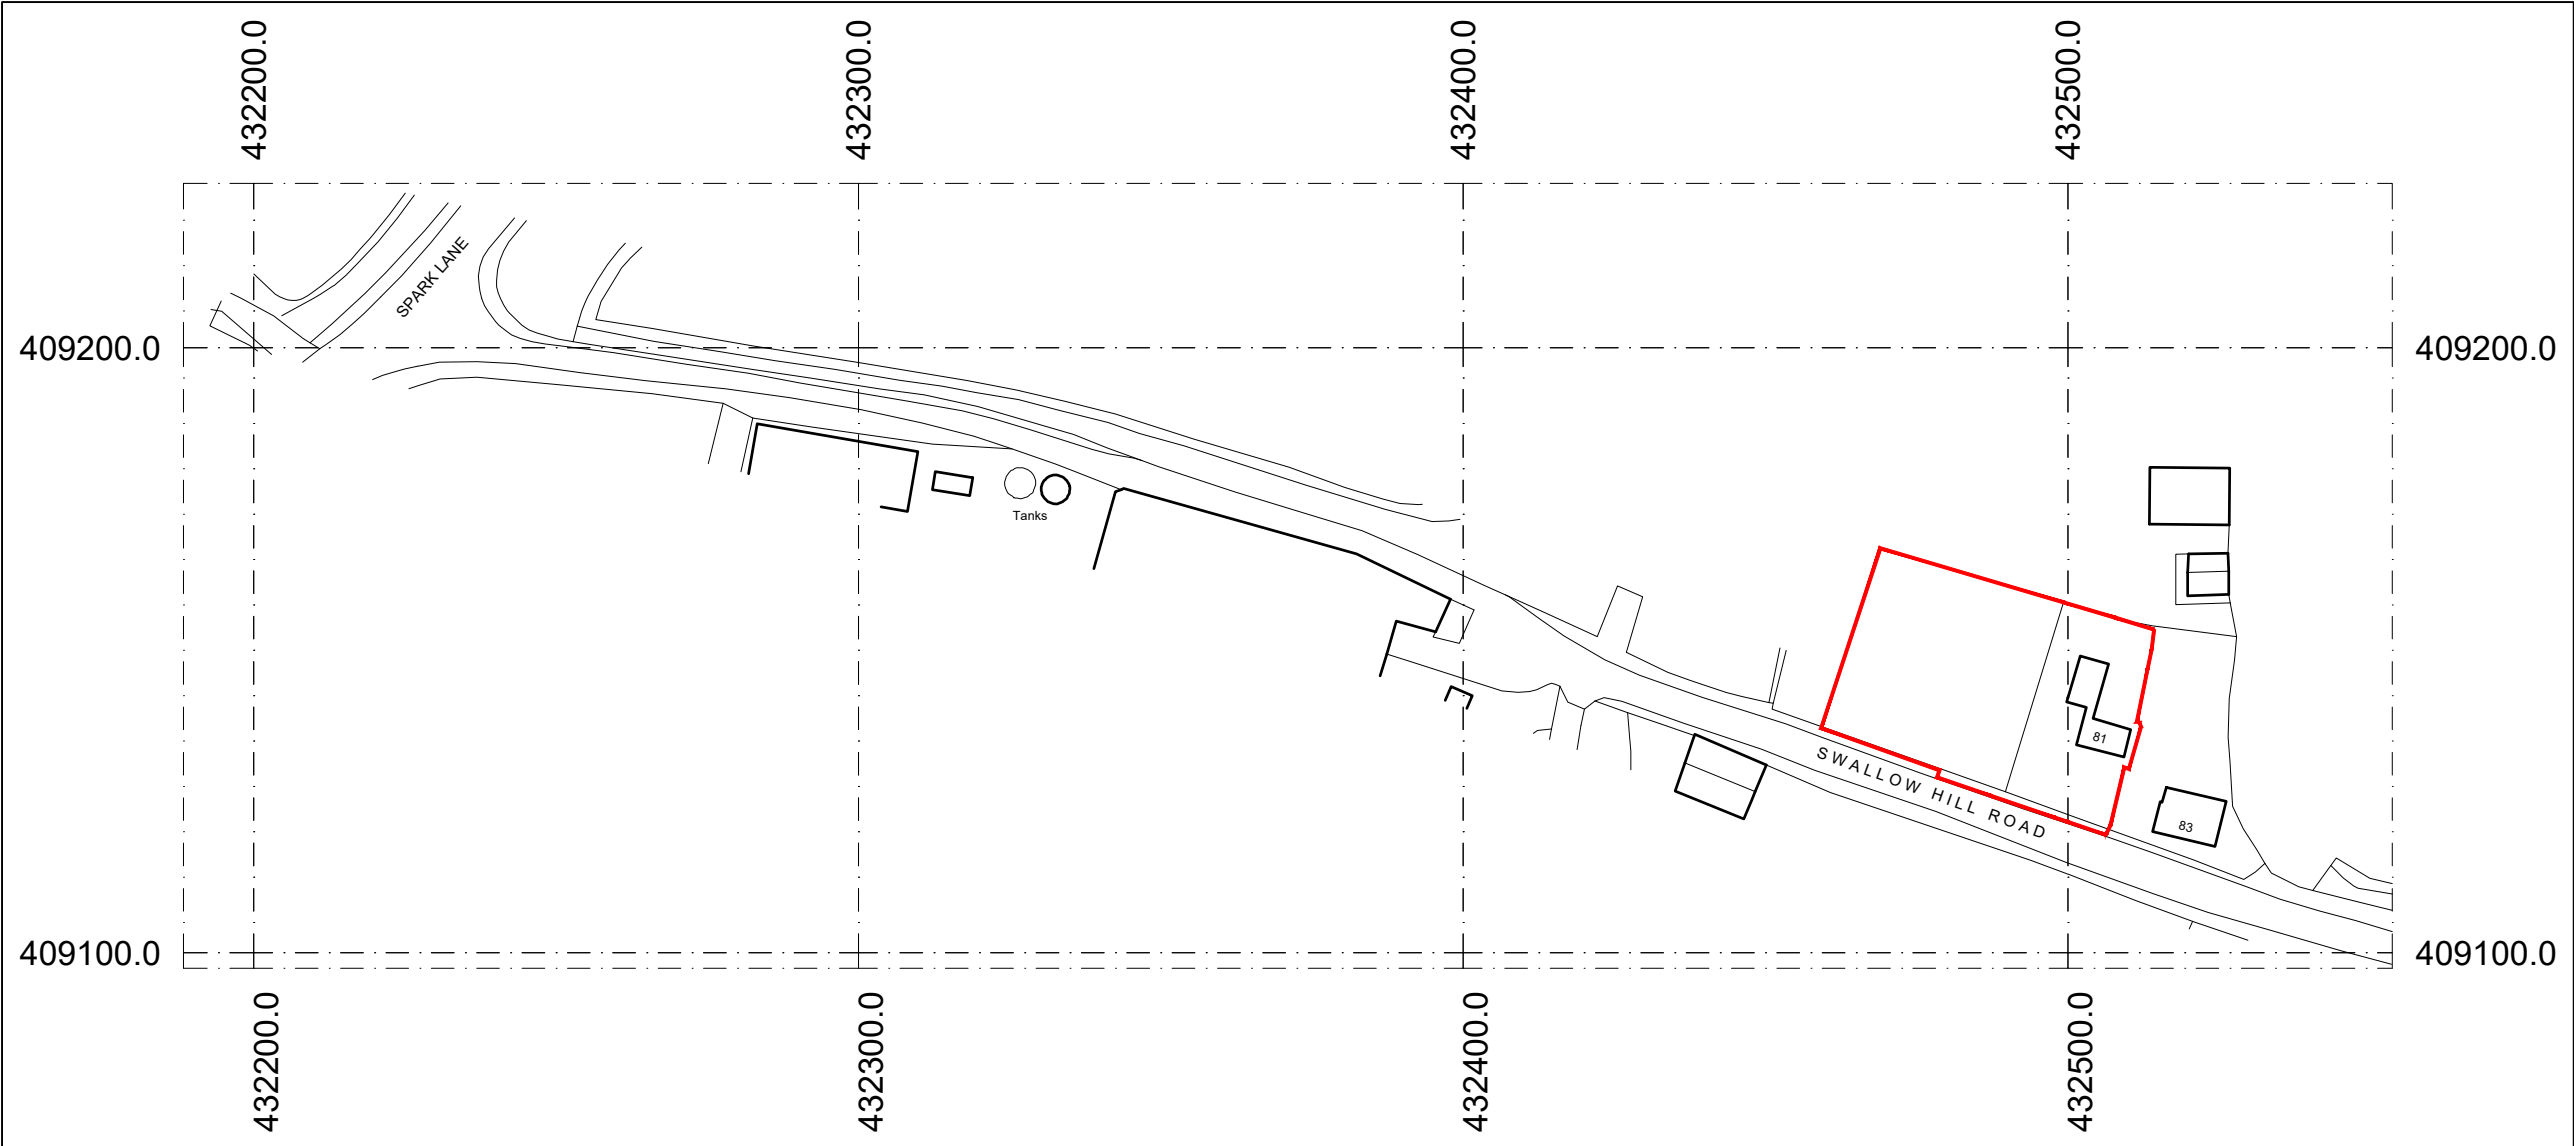


Production Date: 06 February 2024

Top Left: 432188.375 409227.165 Bottom Right: 432553.623 409097.437

© Crown copyright and database rights 2024 Ordnance Survey OS100035409.

Reproduction in whole or in part is prohibited without the permission of Ordnance Survey

 Prism Agriculture Ltd	Project Address 81 Swallow Hill Road Mapplewell, South Yorkshire				
	Client Mr P Needham				
	Project Proposed New Dwelling				
	Drawing Site Location plan				
DRAWING NO. 400-9-FP-00	SCALE 1:1250 @ A3	DRAWN AR	CHECK TW	DATE Sept 2024	REVISION A