



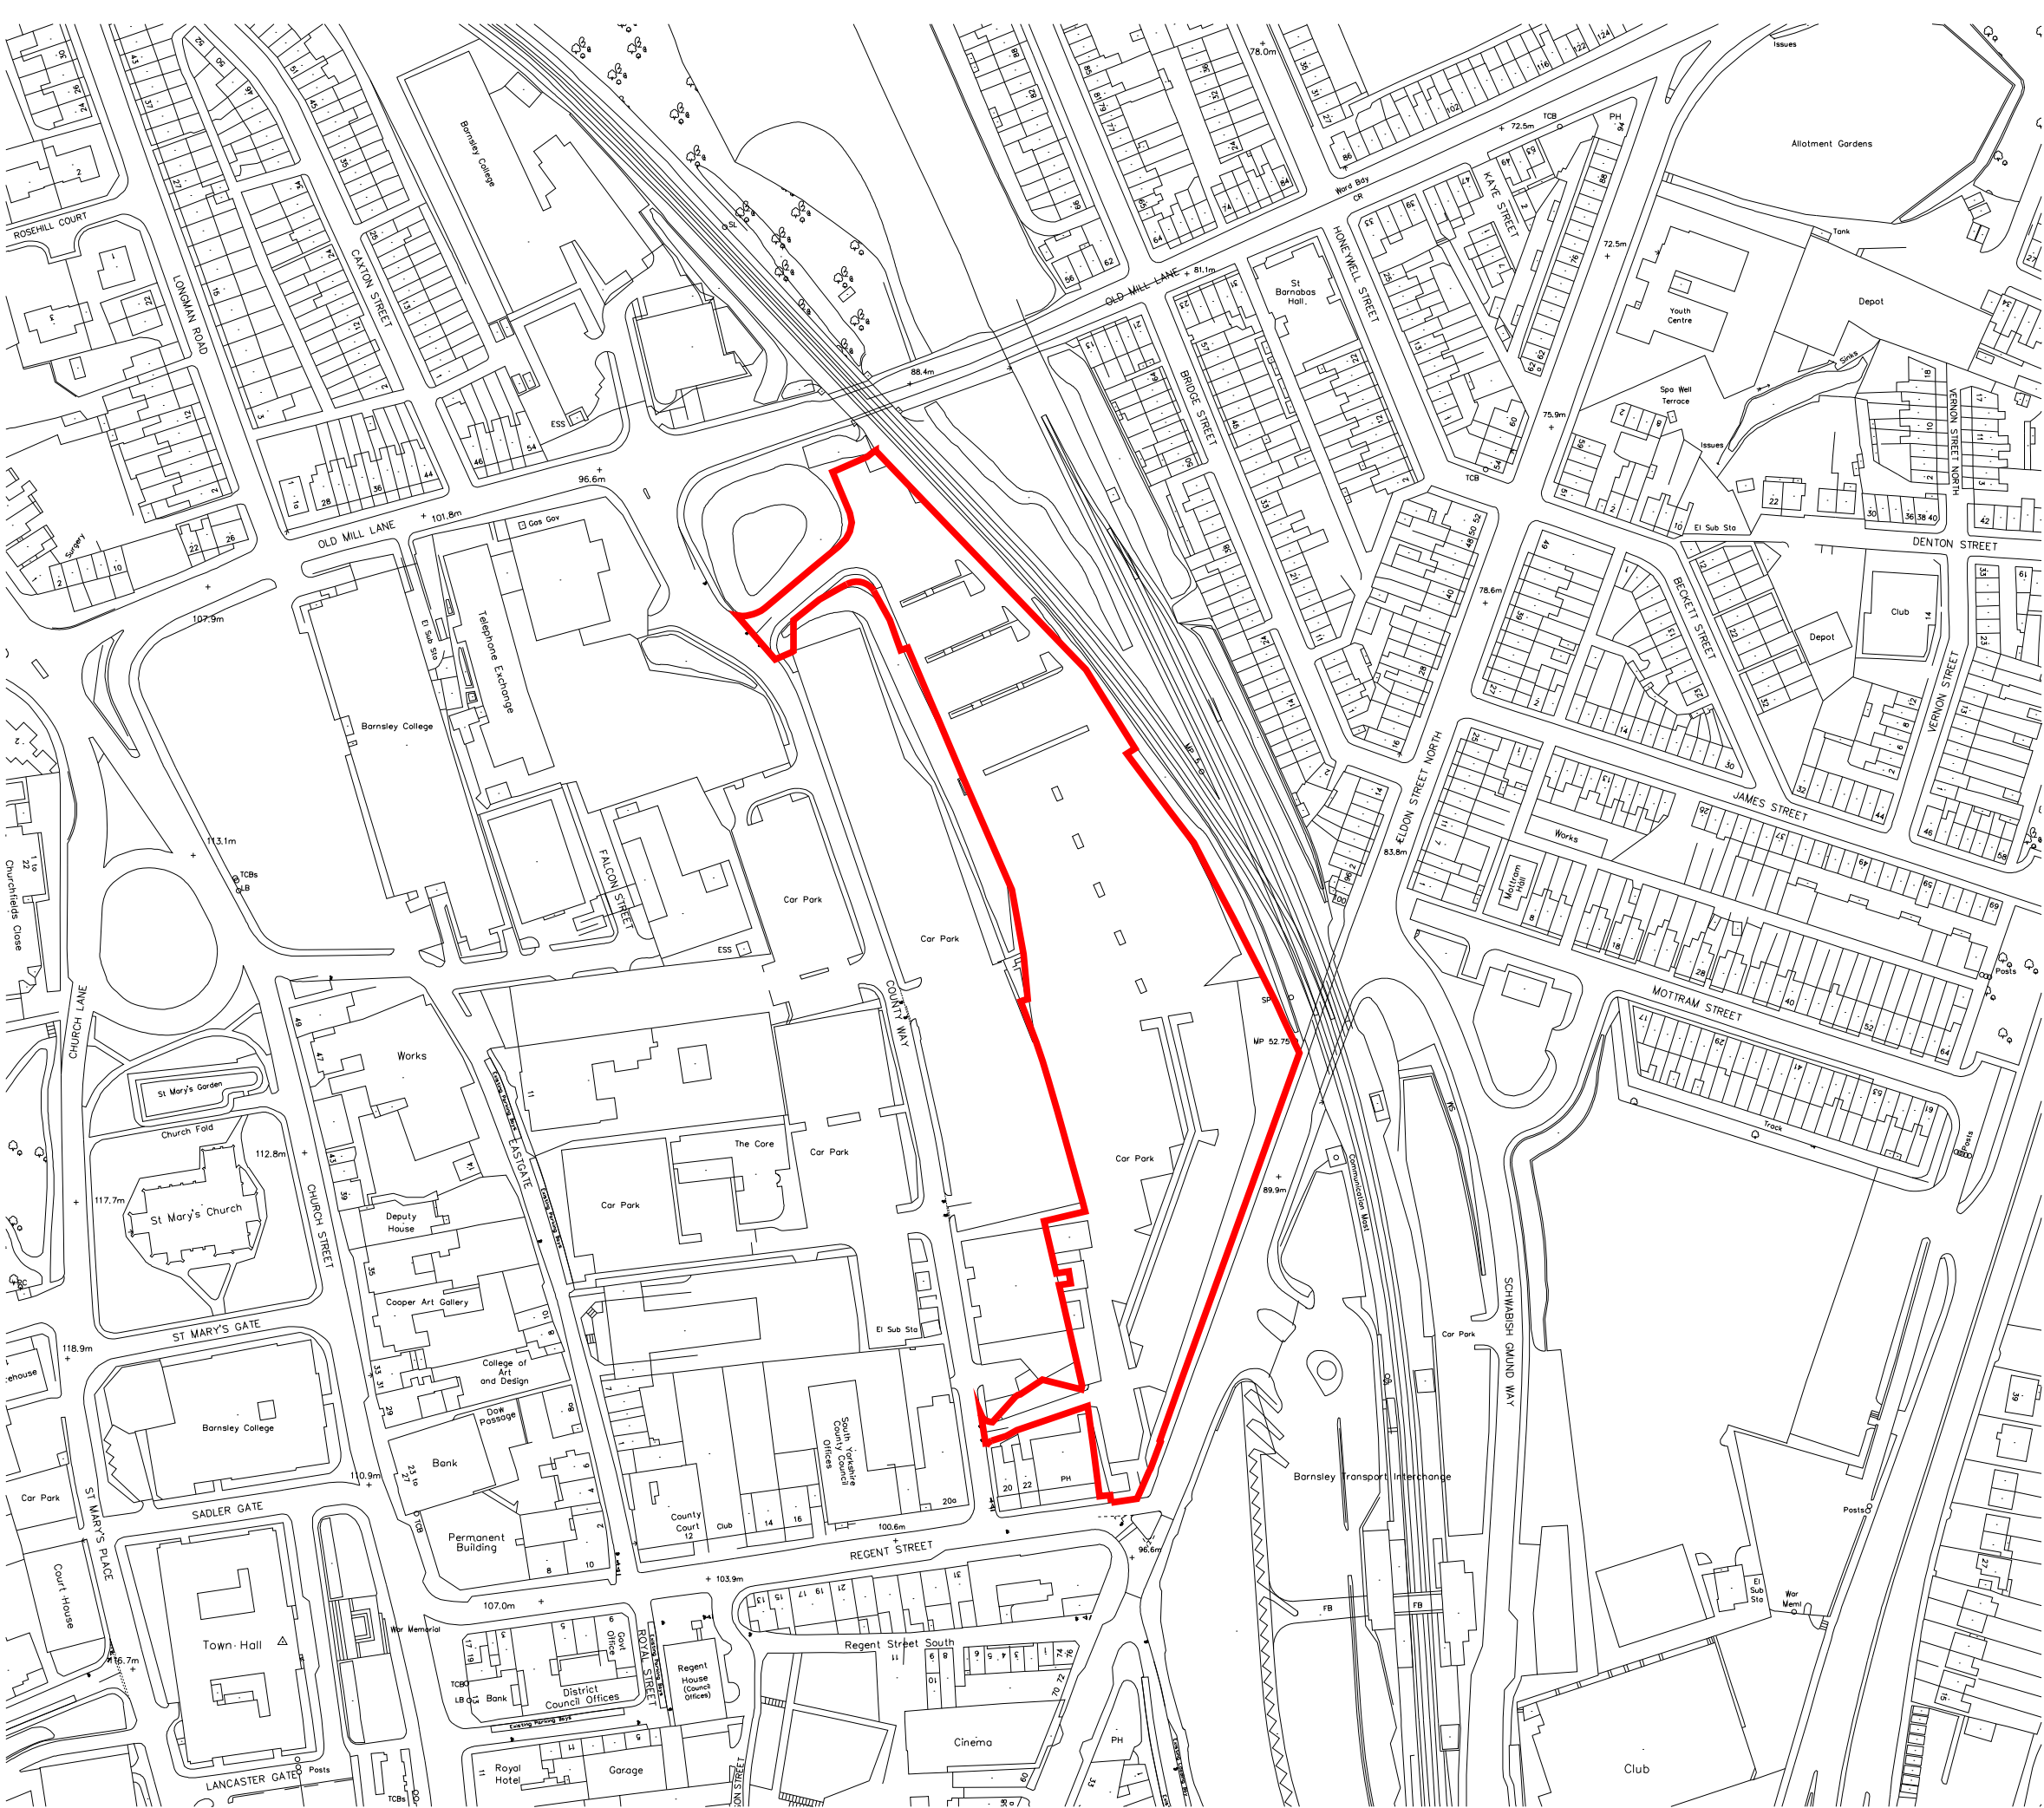

©One-Environments Ltd. This drawing is not to be scaled. All dimensions to be verified on site prior to commencement of works. Discrepancies, ambiguities and/or omissions between this drawing & information supplied by others must be reported immediately for clarification before proceeding

NOTES

REVISION P01	DATE 05.11.24	BY YL	CHECKED PA
First issue			
CLIENT	Willmott Dixon		
PROJECT	The Seam, Barnsley		
TITLE	Site Location Plan		
DWG No.	SEAM-ONE-ZZ-XX-DR-L-00007	REV	P01
STATUS	PRELIMINARY		
SCALE	1:2000	@ A3	DATE 05.11.24 DRN BY YL

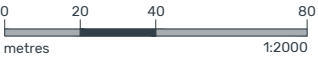

ONE-ENVIRONMENTS