


Notes:
 1. This drawing should not be scaled, figured dimensions only to be taken
 2. Should any discrepancies be found with this drawing, please inform this office
 3. Copyright of this drawing is owned by jmarchitects

Structural information indicative only and should be confirmed by Structural Engineer

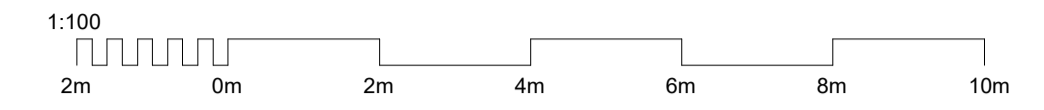


1. Main View of Market Hill Rd



2. Main Entrance of Market Hill Rd



3. Main Entrance overview

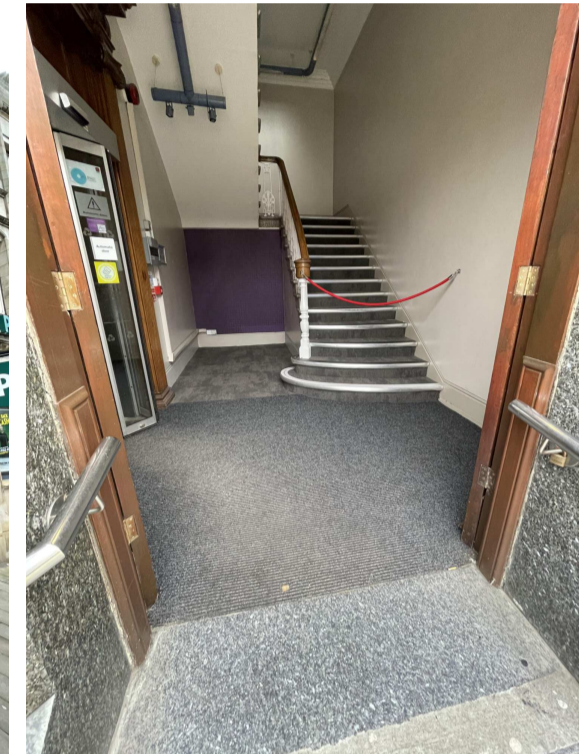

4. Entrance Lobby




5. Entrance Lobby facing Main entrance



6. Potential Window for modification




PL-00-LOCATION_PLAN-Site-FP
1:500

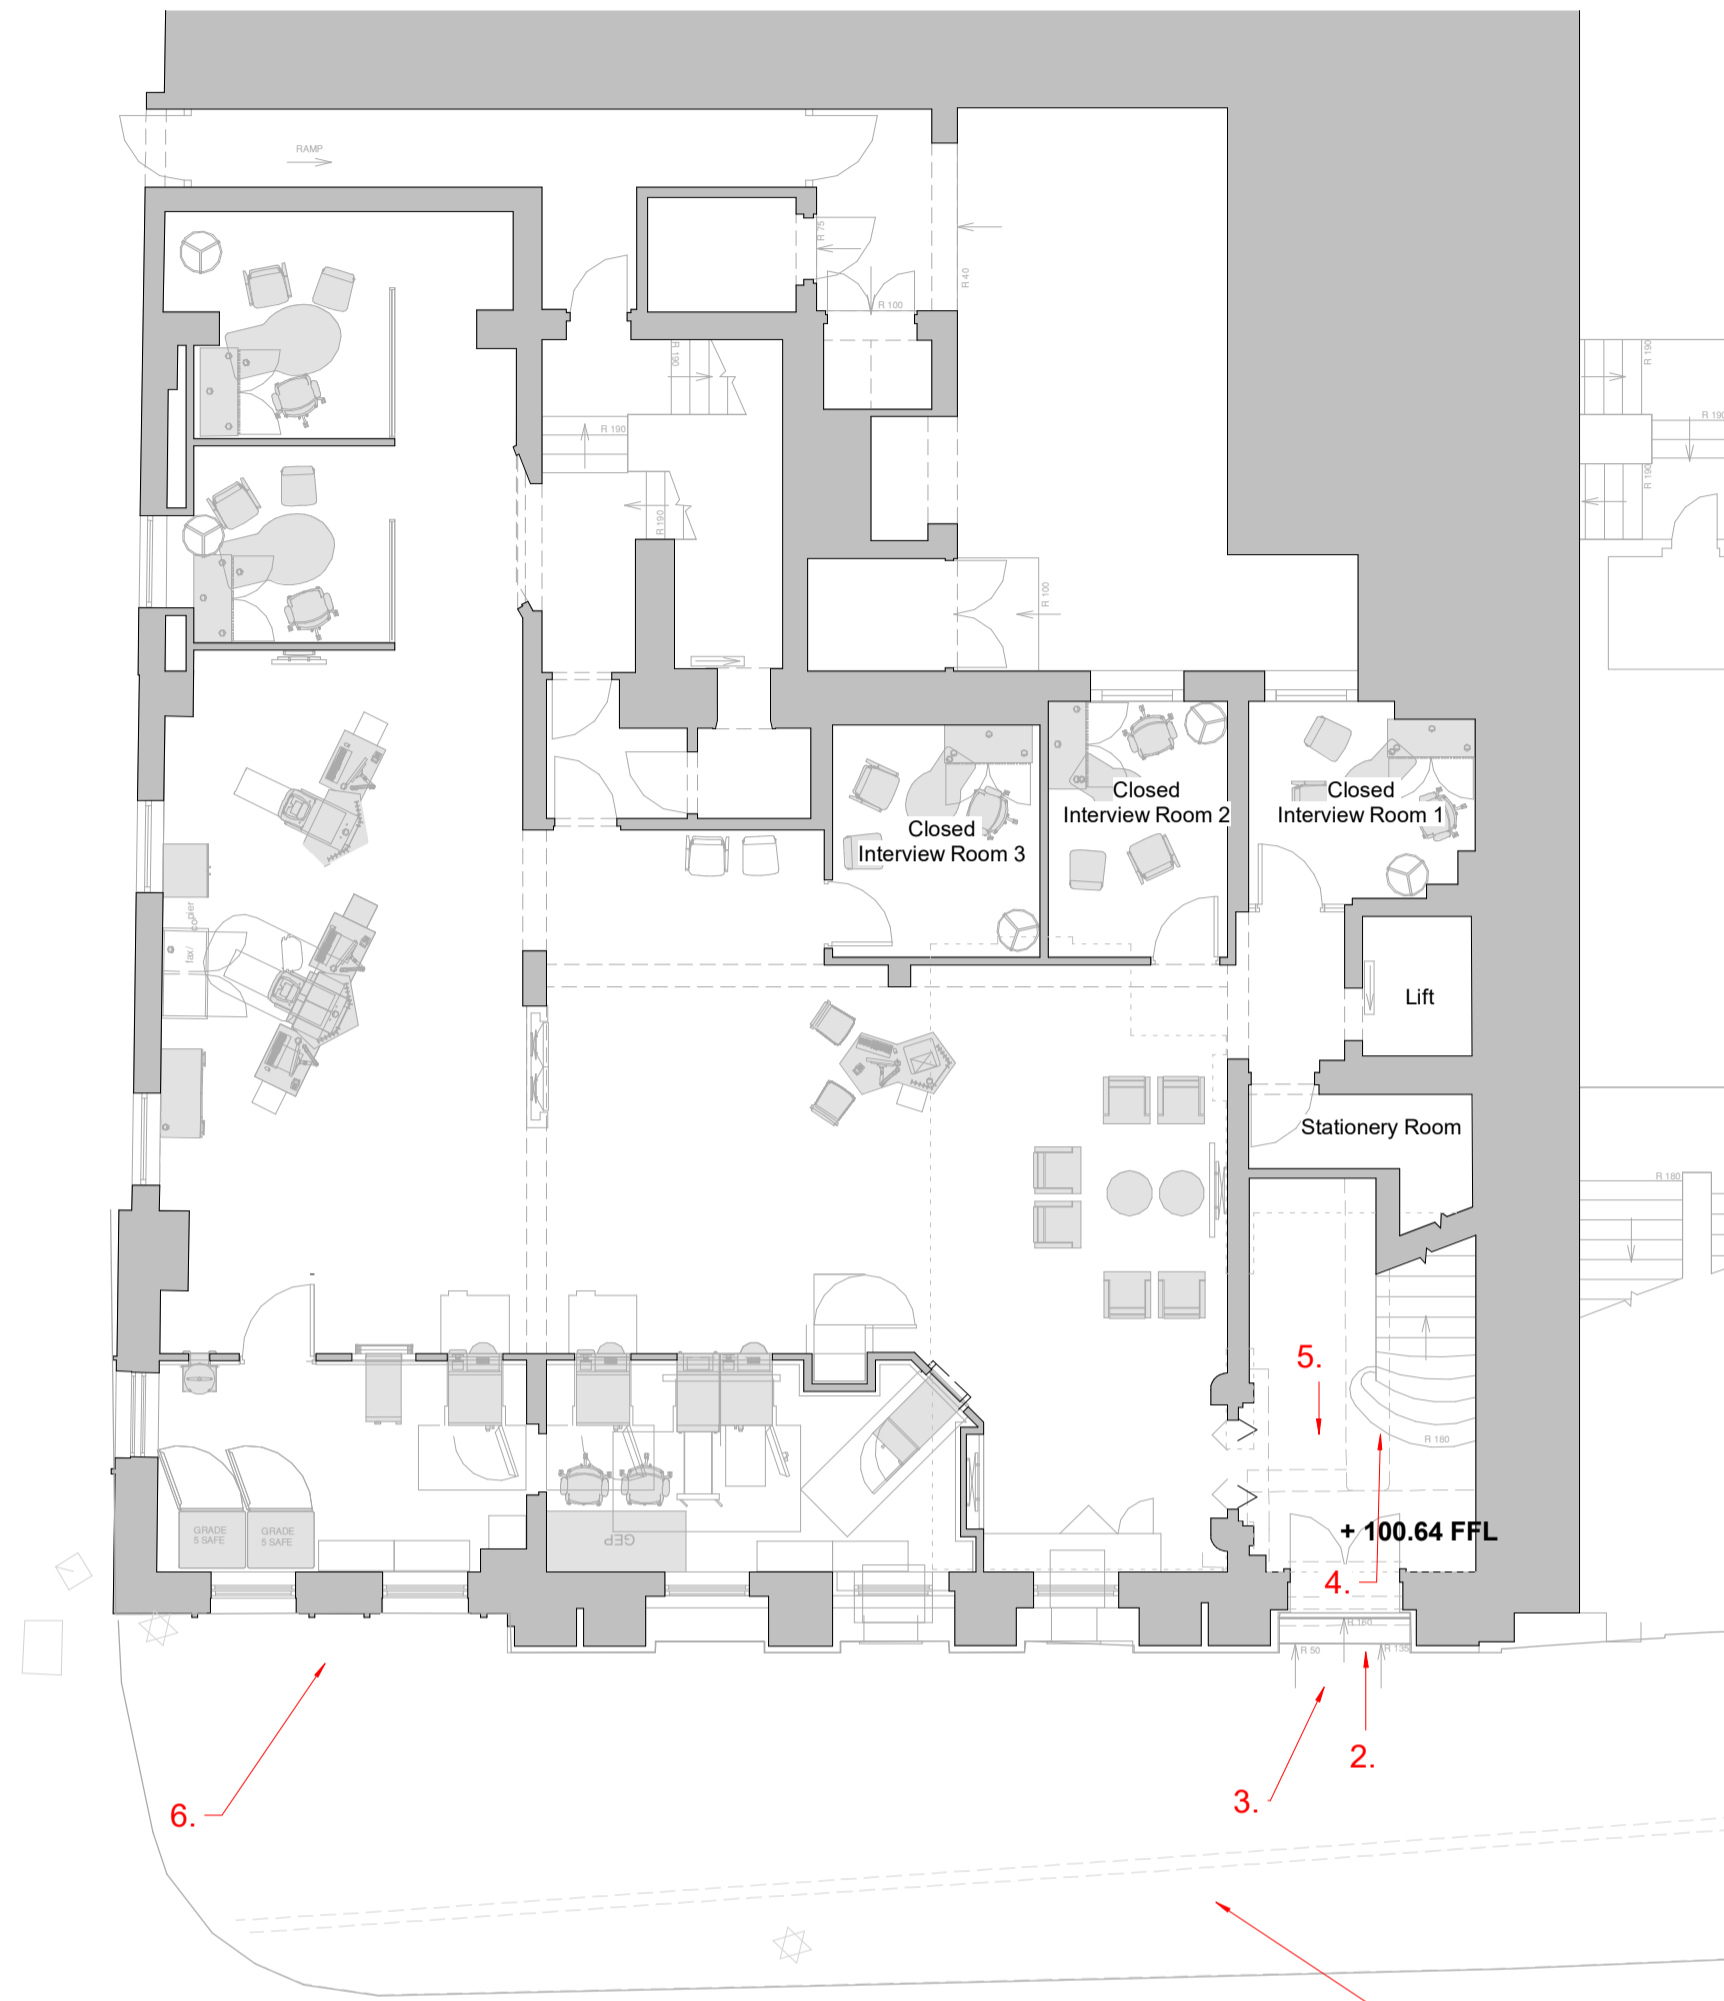

1 PL-00-PLAN_AS_EXISTING-00-FP
1:100



2 PL-00-EXISTING_ELEVATION-007_W-EL
1:100

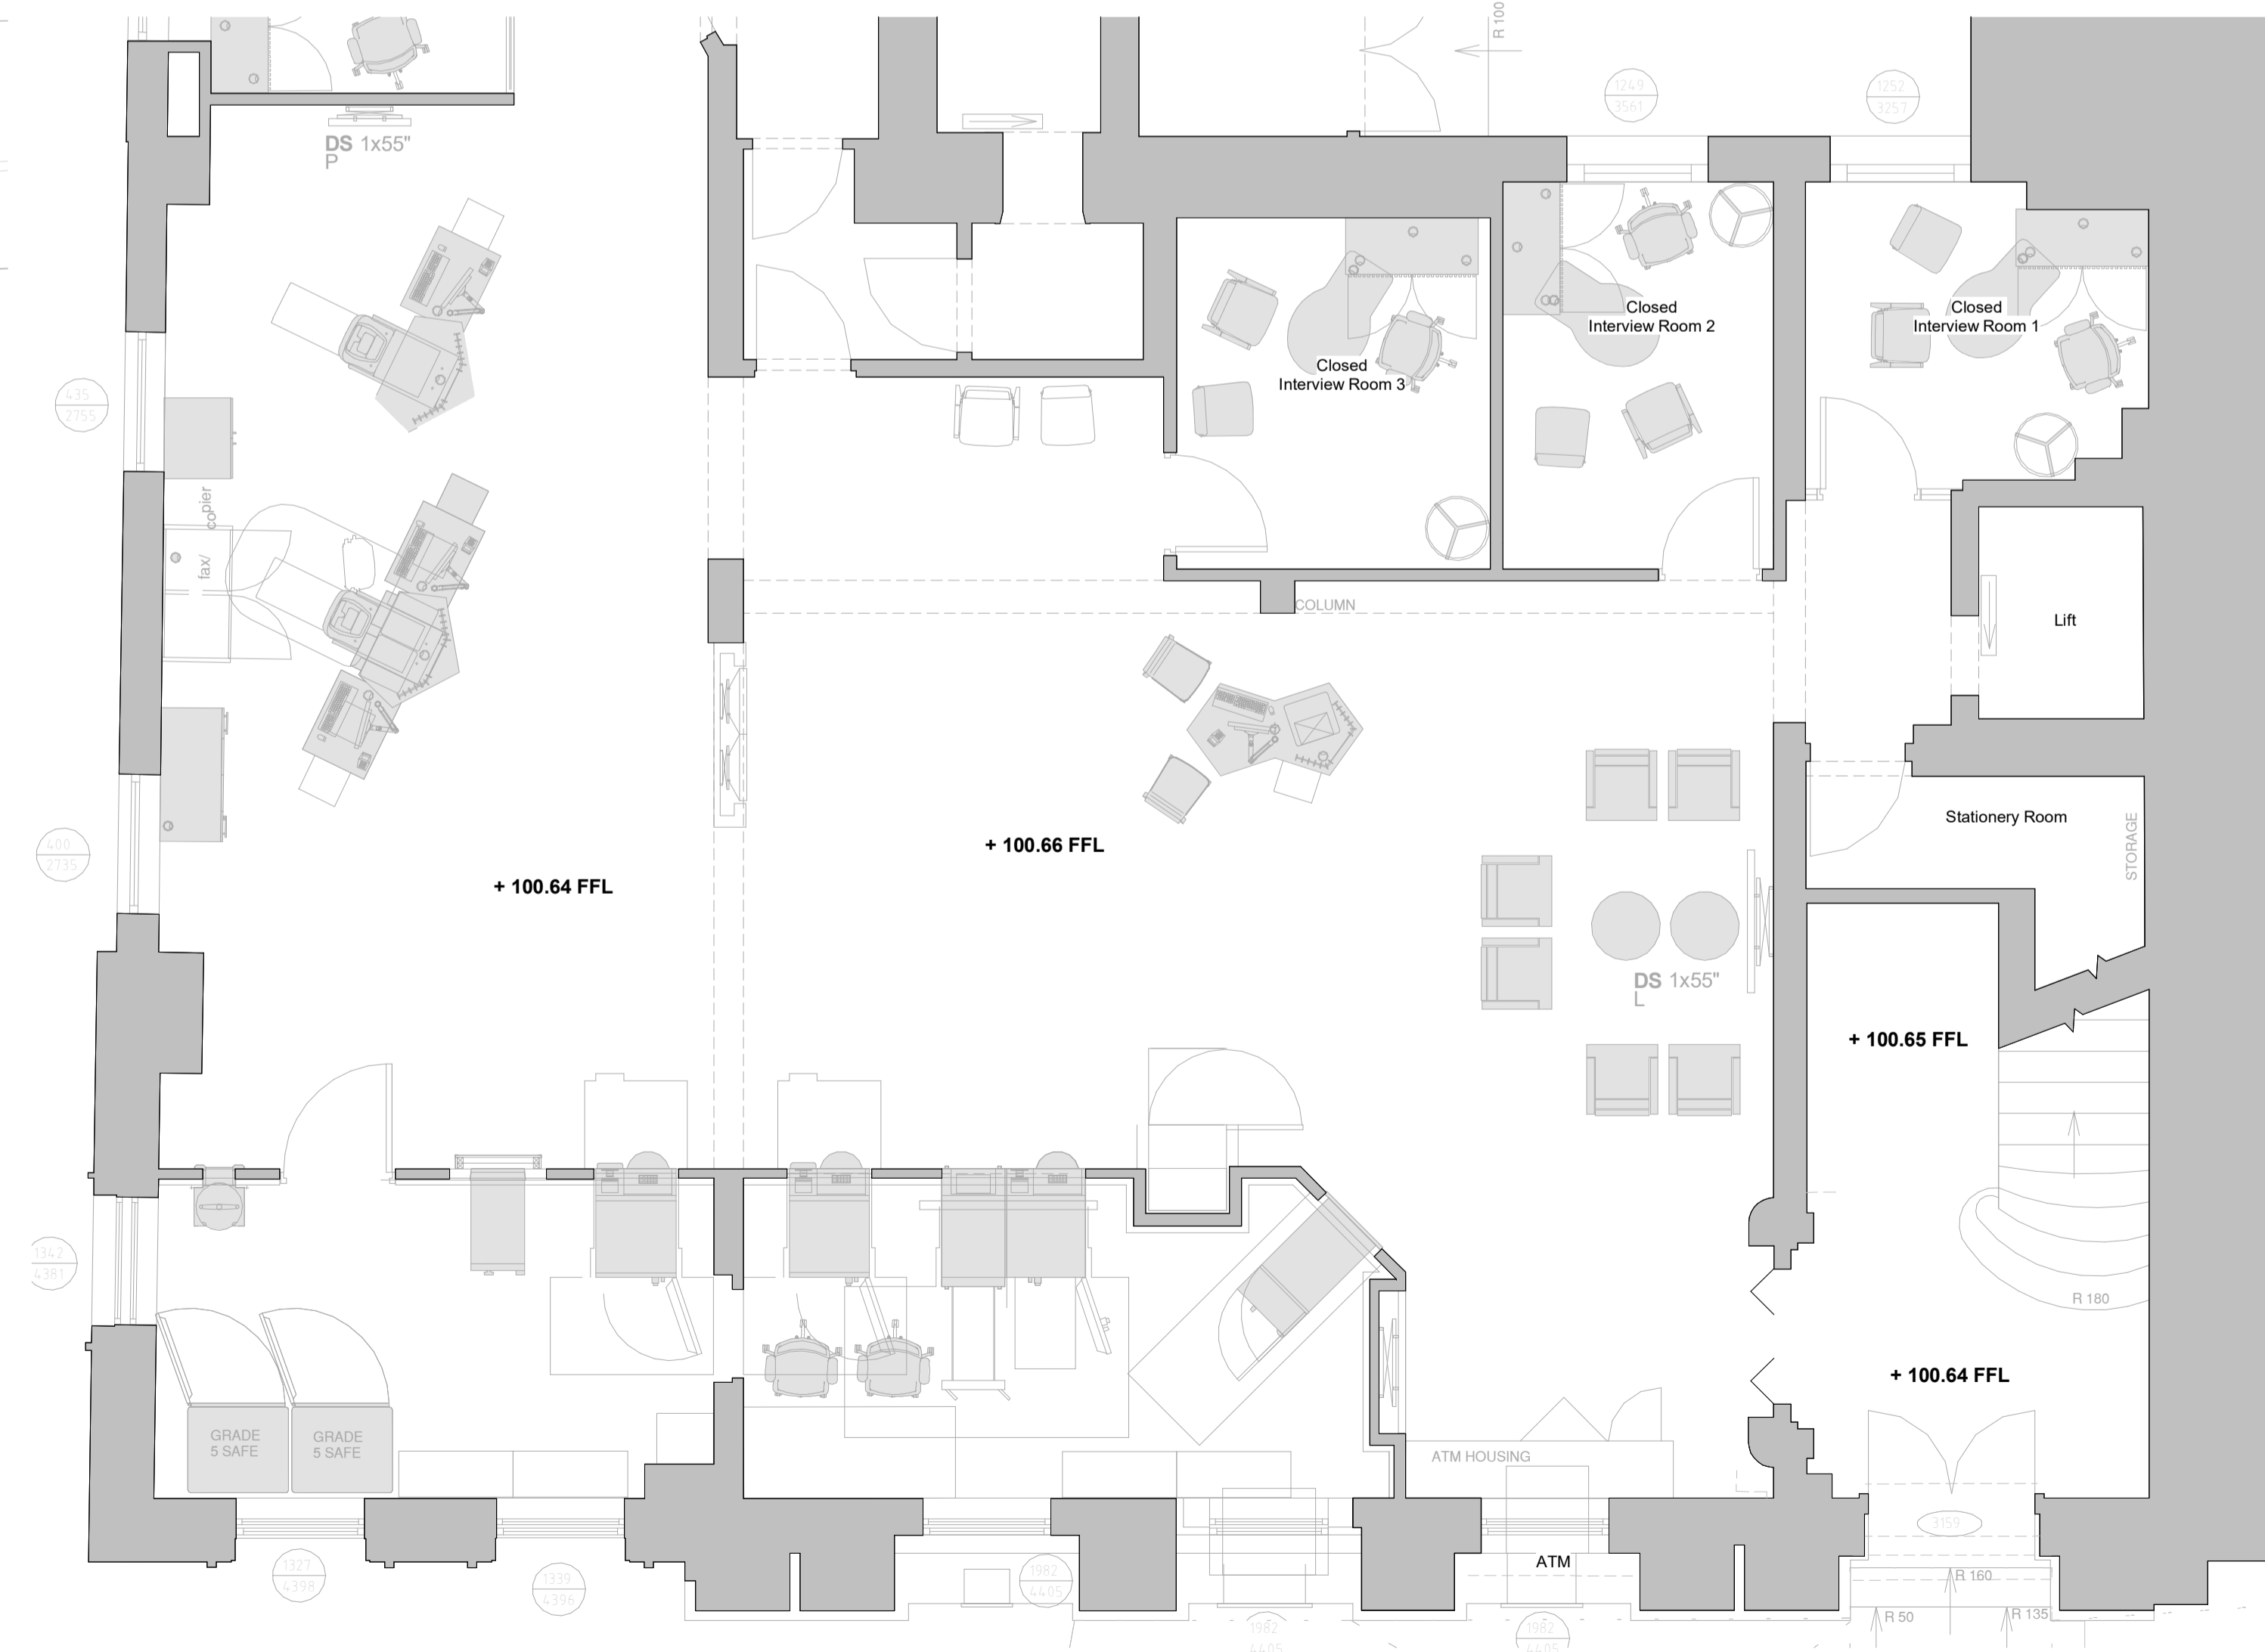

3 PL-00-PLAN_AS_EXISTING_AT_ENTRANCE-00-FP
1:50

C2	Issued for planning	2026-04-07	PL	DJC
P04	Issued for planning pre-approval	2026-03-11	PL	DJC
C1	Issued for planning	2025-05-15	DJC	AR
P03	Issued for client pre-planning approval	2025-05-02	DJC	AR
P02	Issued for design team review	2025-01-24	BE	DJC
P01	Issued for pre-application advice	2024-08-08	DJC	AR
Rev	Description	Date	Dm By	Ck By

jmarchitects

Project
Level Access Program
 Title
Barnsley Existing Plan & Elevation
 Client
NatWest Group
 Purpose
For planning

3A 54 Princess Street
 Manchester
 M1 6HS
 T : 0161 200 6300

man@jmarchitects.net
 www.jmarchitects.net

Scale @ A1:	As indicated
Project - Originator - Volume - Level - Type - Role - Class & Number	Status Revision JMA Project Number
7119-JMA-14-00-DR-A-000002	A3 C2 7119