




EXISTING PLAN

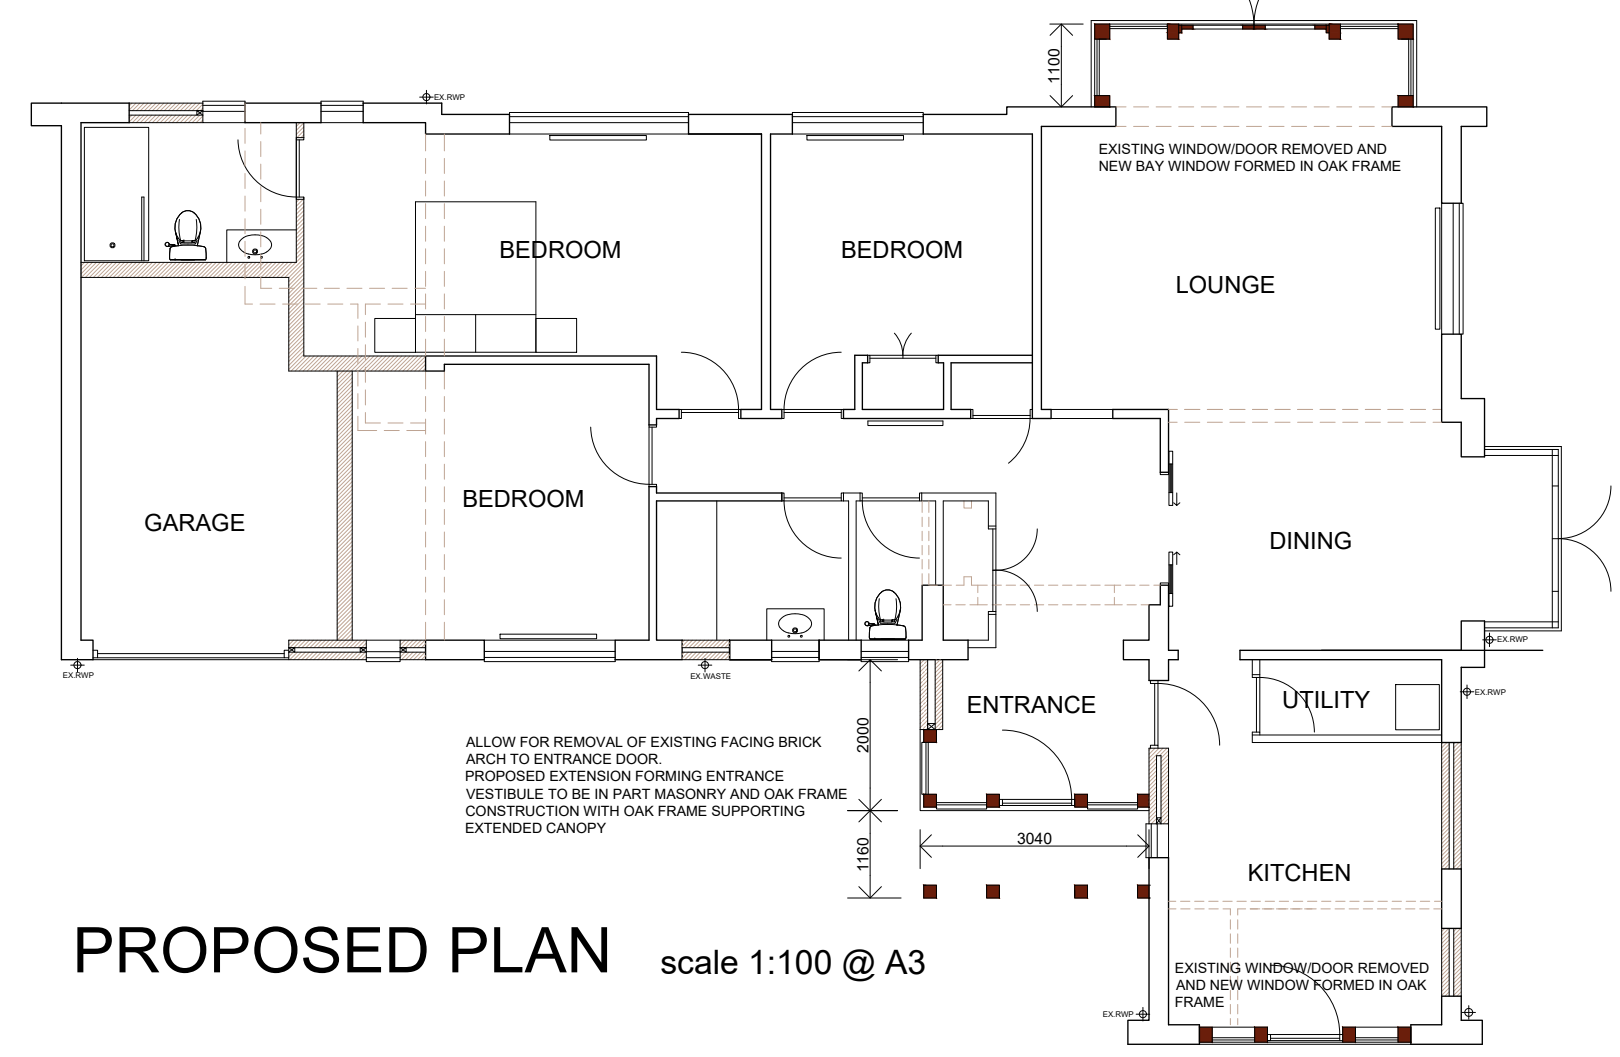

PROPOSED PLAN scale 1:100 @ A3

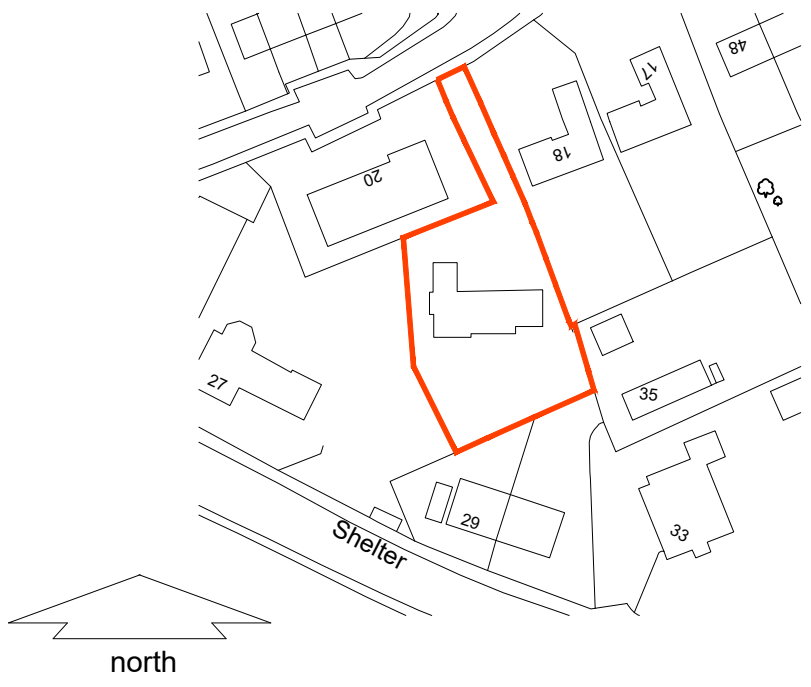

SITE LOCATION PLAN scale 1:1250

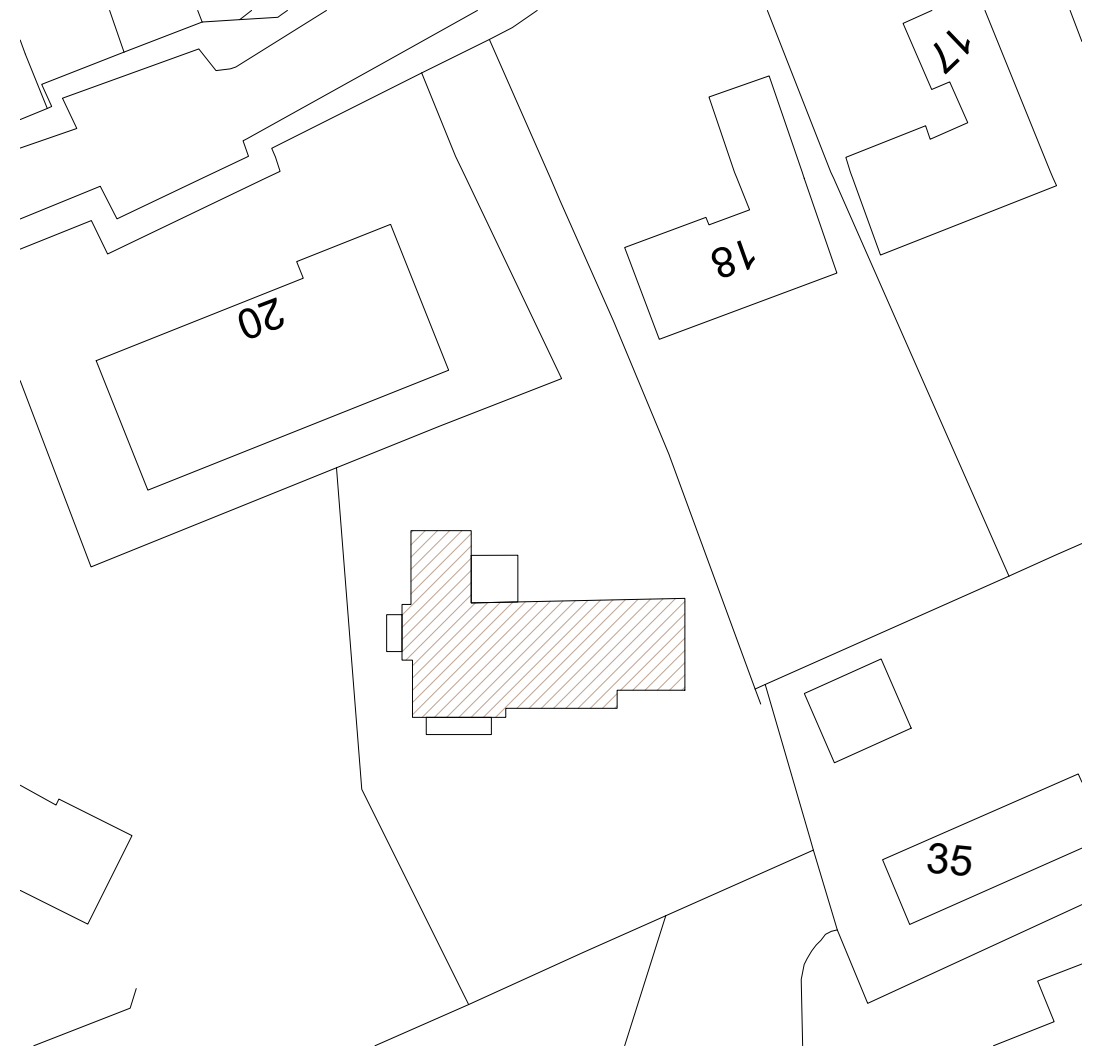

BLOCK PLAN scale 1:500

EXISTING AND PROPOSED PLANS

PROPOSED EXTENSION AND ALTERATIONS AT 19 ORCHARD TERRACE CAWTHORNE S75 4HN

PLANNING
 PROPOSALS 31.08.2019
 dwg.no 1a