

Detailed Proposal for a
Dwelling
with Workshop Facilities for
Education & Care;

Lakeside View, Penistone.

March 2014


PART 1 Drawing Package

architecture:m
RIBA 

a: 3rd Floor
26-28 Hilton House
Hilton Street
M1 2EH
t: +44 [0] 161 237 3324
e: mail@architecturem.co.uk
w: www.architecturem.co.uk


Design and drawings are the copyright of architecture:m
 Written permission must be sought before duplication
 Any discrepancy found between information given on this drawing and that given elsewhere or recorded on site shall be notified immediately to the project architect in writing
 Do not scale from this drawing or derive dimensions from digital media
 All dimensions are to be checked prior to works commencing on site

Status Key
 S: Survey
 F: Feasibility
 P: Planning
 D: Detailed Detail
 T: Tender
 C: Construction
 B: As Built

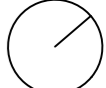

Rev:	Date:	By:	Note:

Red Line indicates site boundary

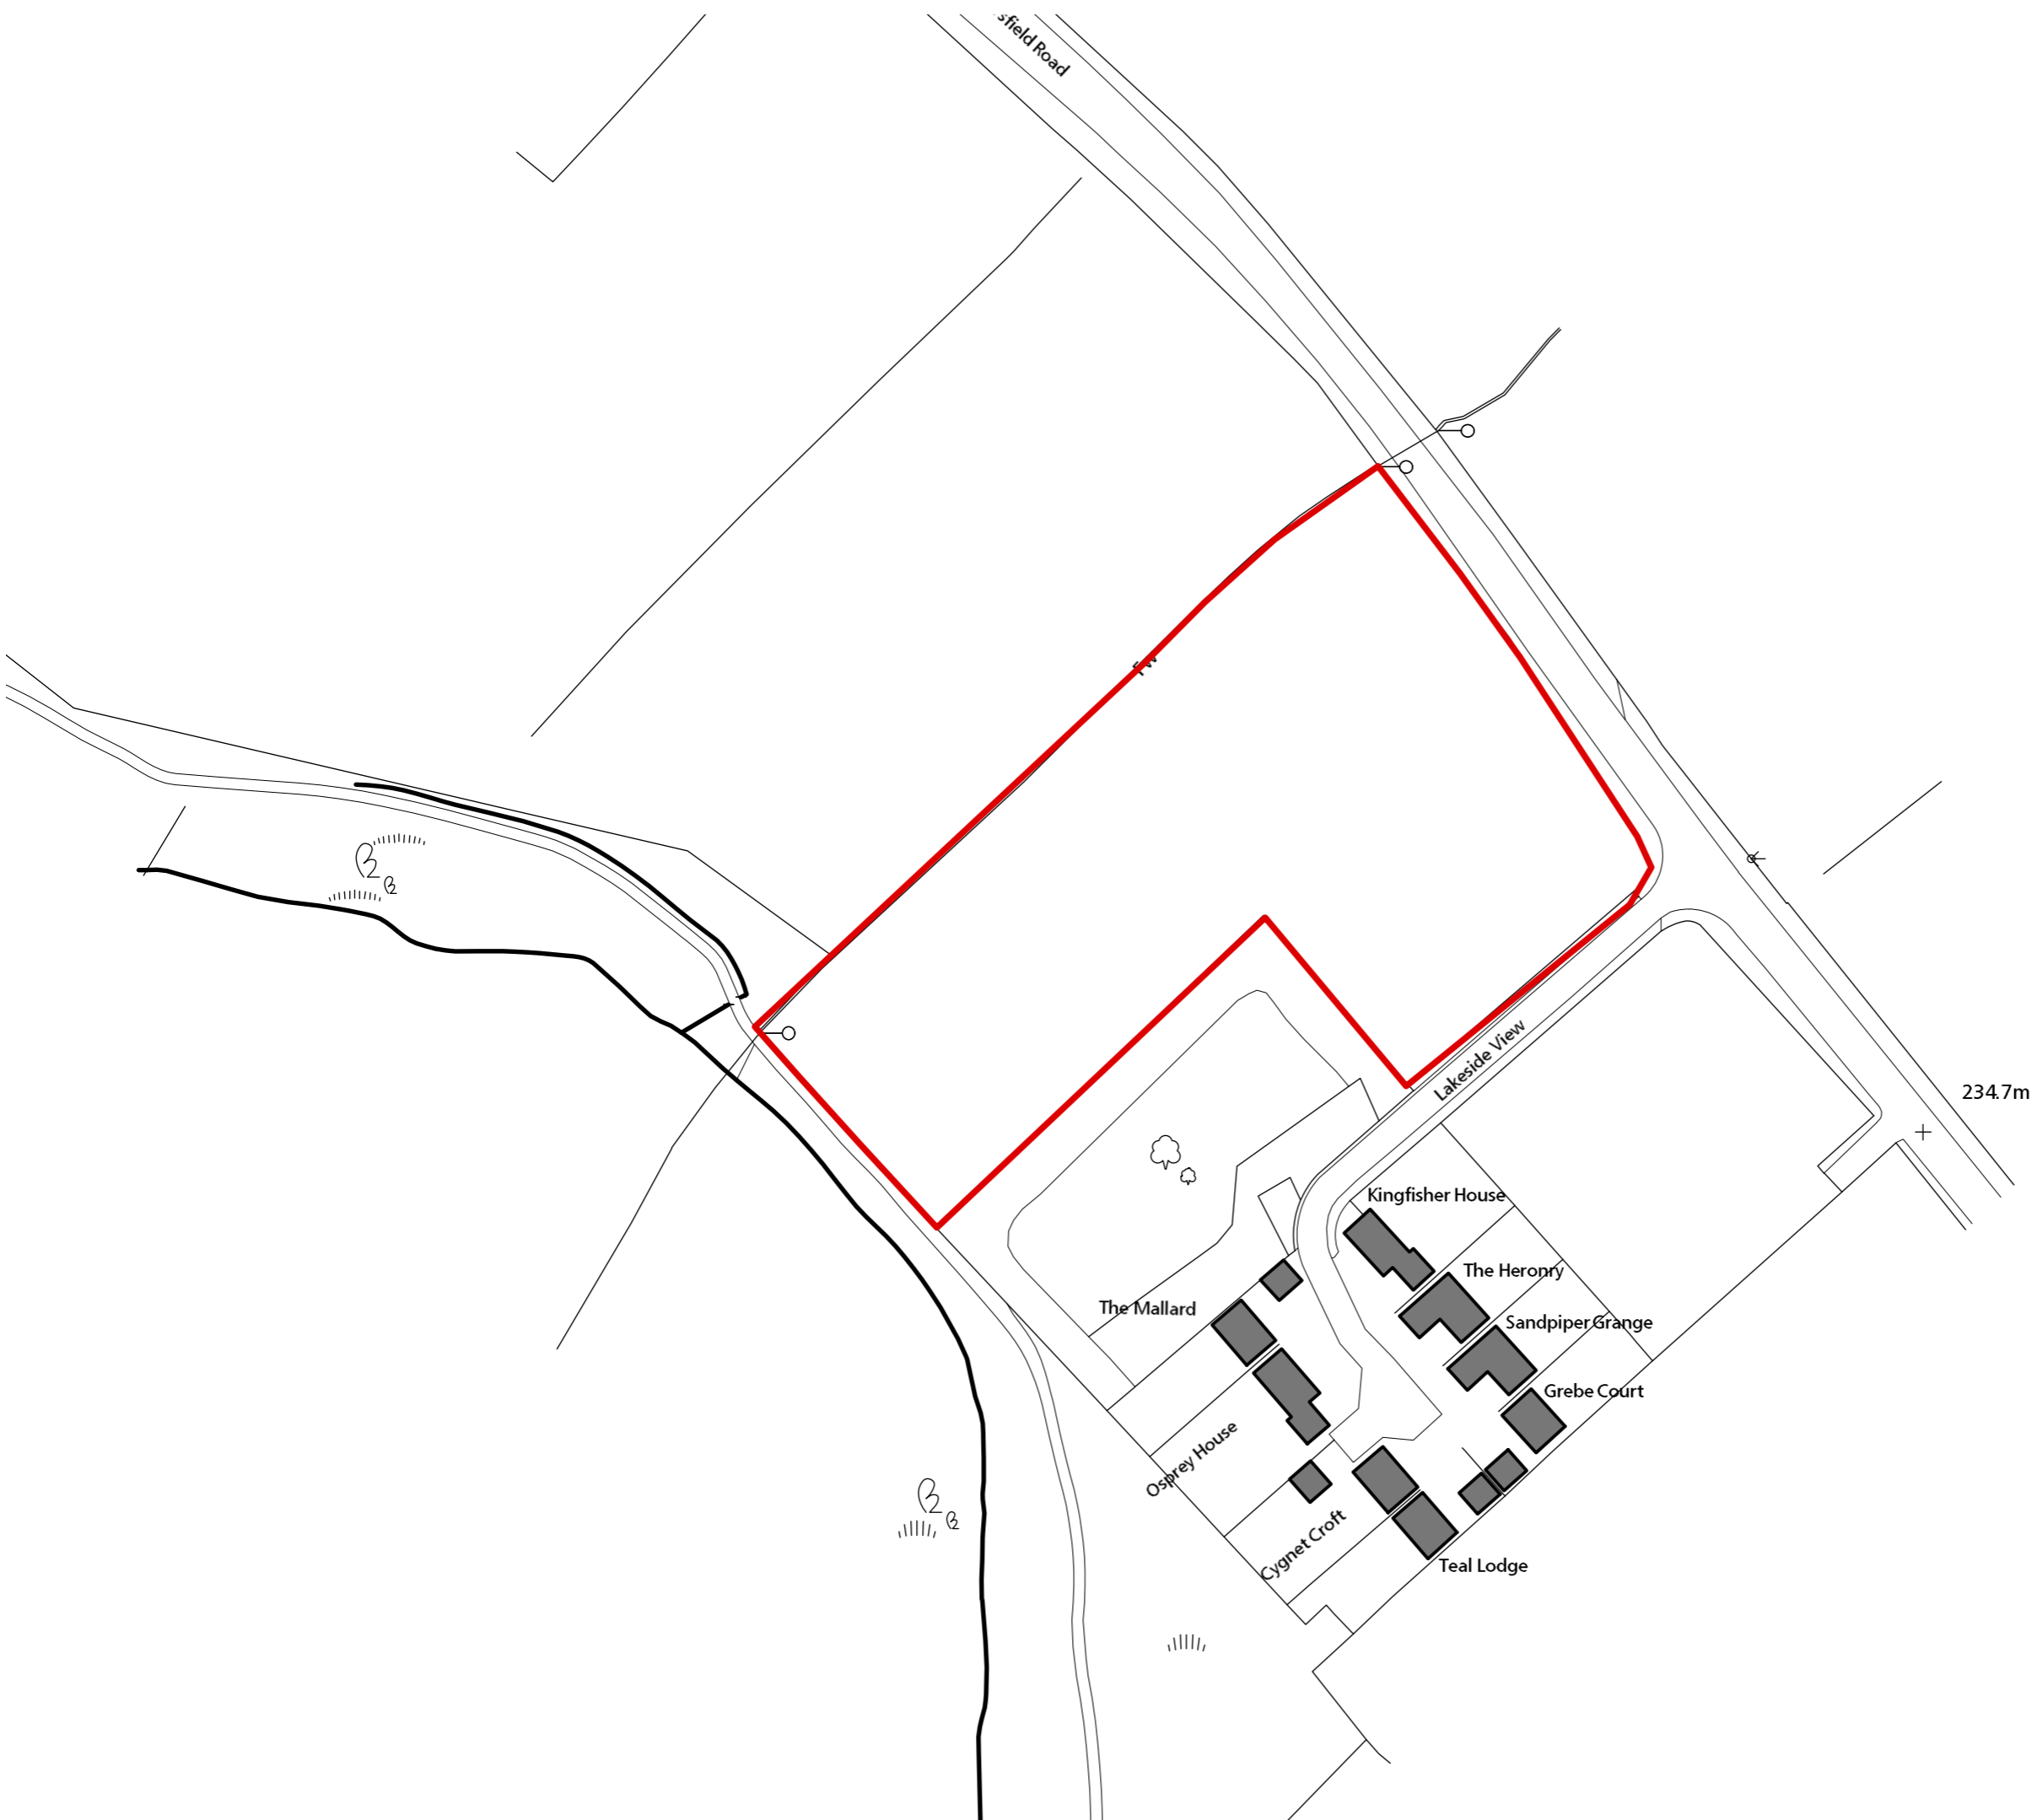

architectue:m

RIBA 
 Chartered Practice
 a: 1st floor
 12 tariff street
 manchester
 m1 2ff
 t: +44 [0] 161 237 3324
 f: +44 [0] 161 236 7448
 e: mail@architectrem.co.uk

p: **Lakeside View**
 d: **Site Plan**

d: 26.11.10
 s: 1:1250@A3
 db: MP

n: project: drawing: status: rev:
267 • 01 • P • /

Proposed Plans

Design and drawings are the copyright of architectur:e:m

Written permission must be sought before duplication

Any discrepancy found between information given on this drawing and that given elsewhere or recorded on site shall be notified immediately to the project architect in writing

Do not scale from this drawing or derived dimensions from digital media

All dimensions are to be checked prior to works commencing on site

Status Key
S: Survey
F: Feasibility
P: Planning
D: Detailed Detail
T: Tender
C: Construction
B: As Built

Rev:	Date:	By:	Note:
A	13.09.11	BTGR	Gallery space reduced in width by 1m
B	25.10.11	BTGR	General Update
C	30.12.12	MP	General Update
F	19.06.13	LJT	General Update
H	11.01.14	PJL	Size of building changed
I	17.03.14	PJL	Wind turbine added

- 01 Subterranean car parking
- 02 Entrance into dwelling
- 03 Cloaks / W.C
- 04 Family living space
- 05 Kitchen
- 06 Utility / Pantry
- 07 Dining space
- 08 Walkway to sculptor's studio
- 09 Open plan studio space
- 10 Kitchenette
- 11 W.C
- 12 Walkway to grandparents annex
- 13 Bathroom
- 14 Bedroom
- 15 Lounge / dining space
- 16 Storage / office
- 17 Workshop
- 18 Chill out / gym space
- 19 Technical room
- 20 Gallery space / Teaching Space
- 21 Open courtyard
- 22 Bin storage
- 23 Sculptor's kiln
- 24 Sunken seating
- 25 Private patio

architectur:e:m

RIBA #

Chartered Architects
a: 3rd floor,
26-28 Hilton Street,
Manchester
M1 2EH
t: +44 (0) 161 237 3324
e: mail@architectur:m.co.uk

Lakeside View

p: Prop Gr' Floor/Context


d: 17.01.14

s: 1:500@a3

db: PJL

n:

project: drawing: status: rev:
267 • 200 • P • G

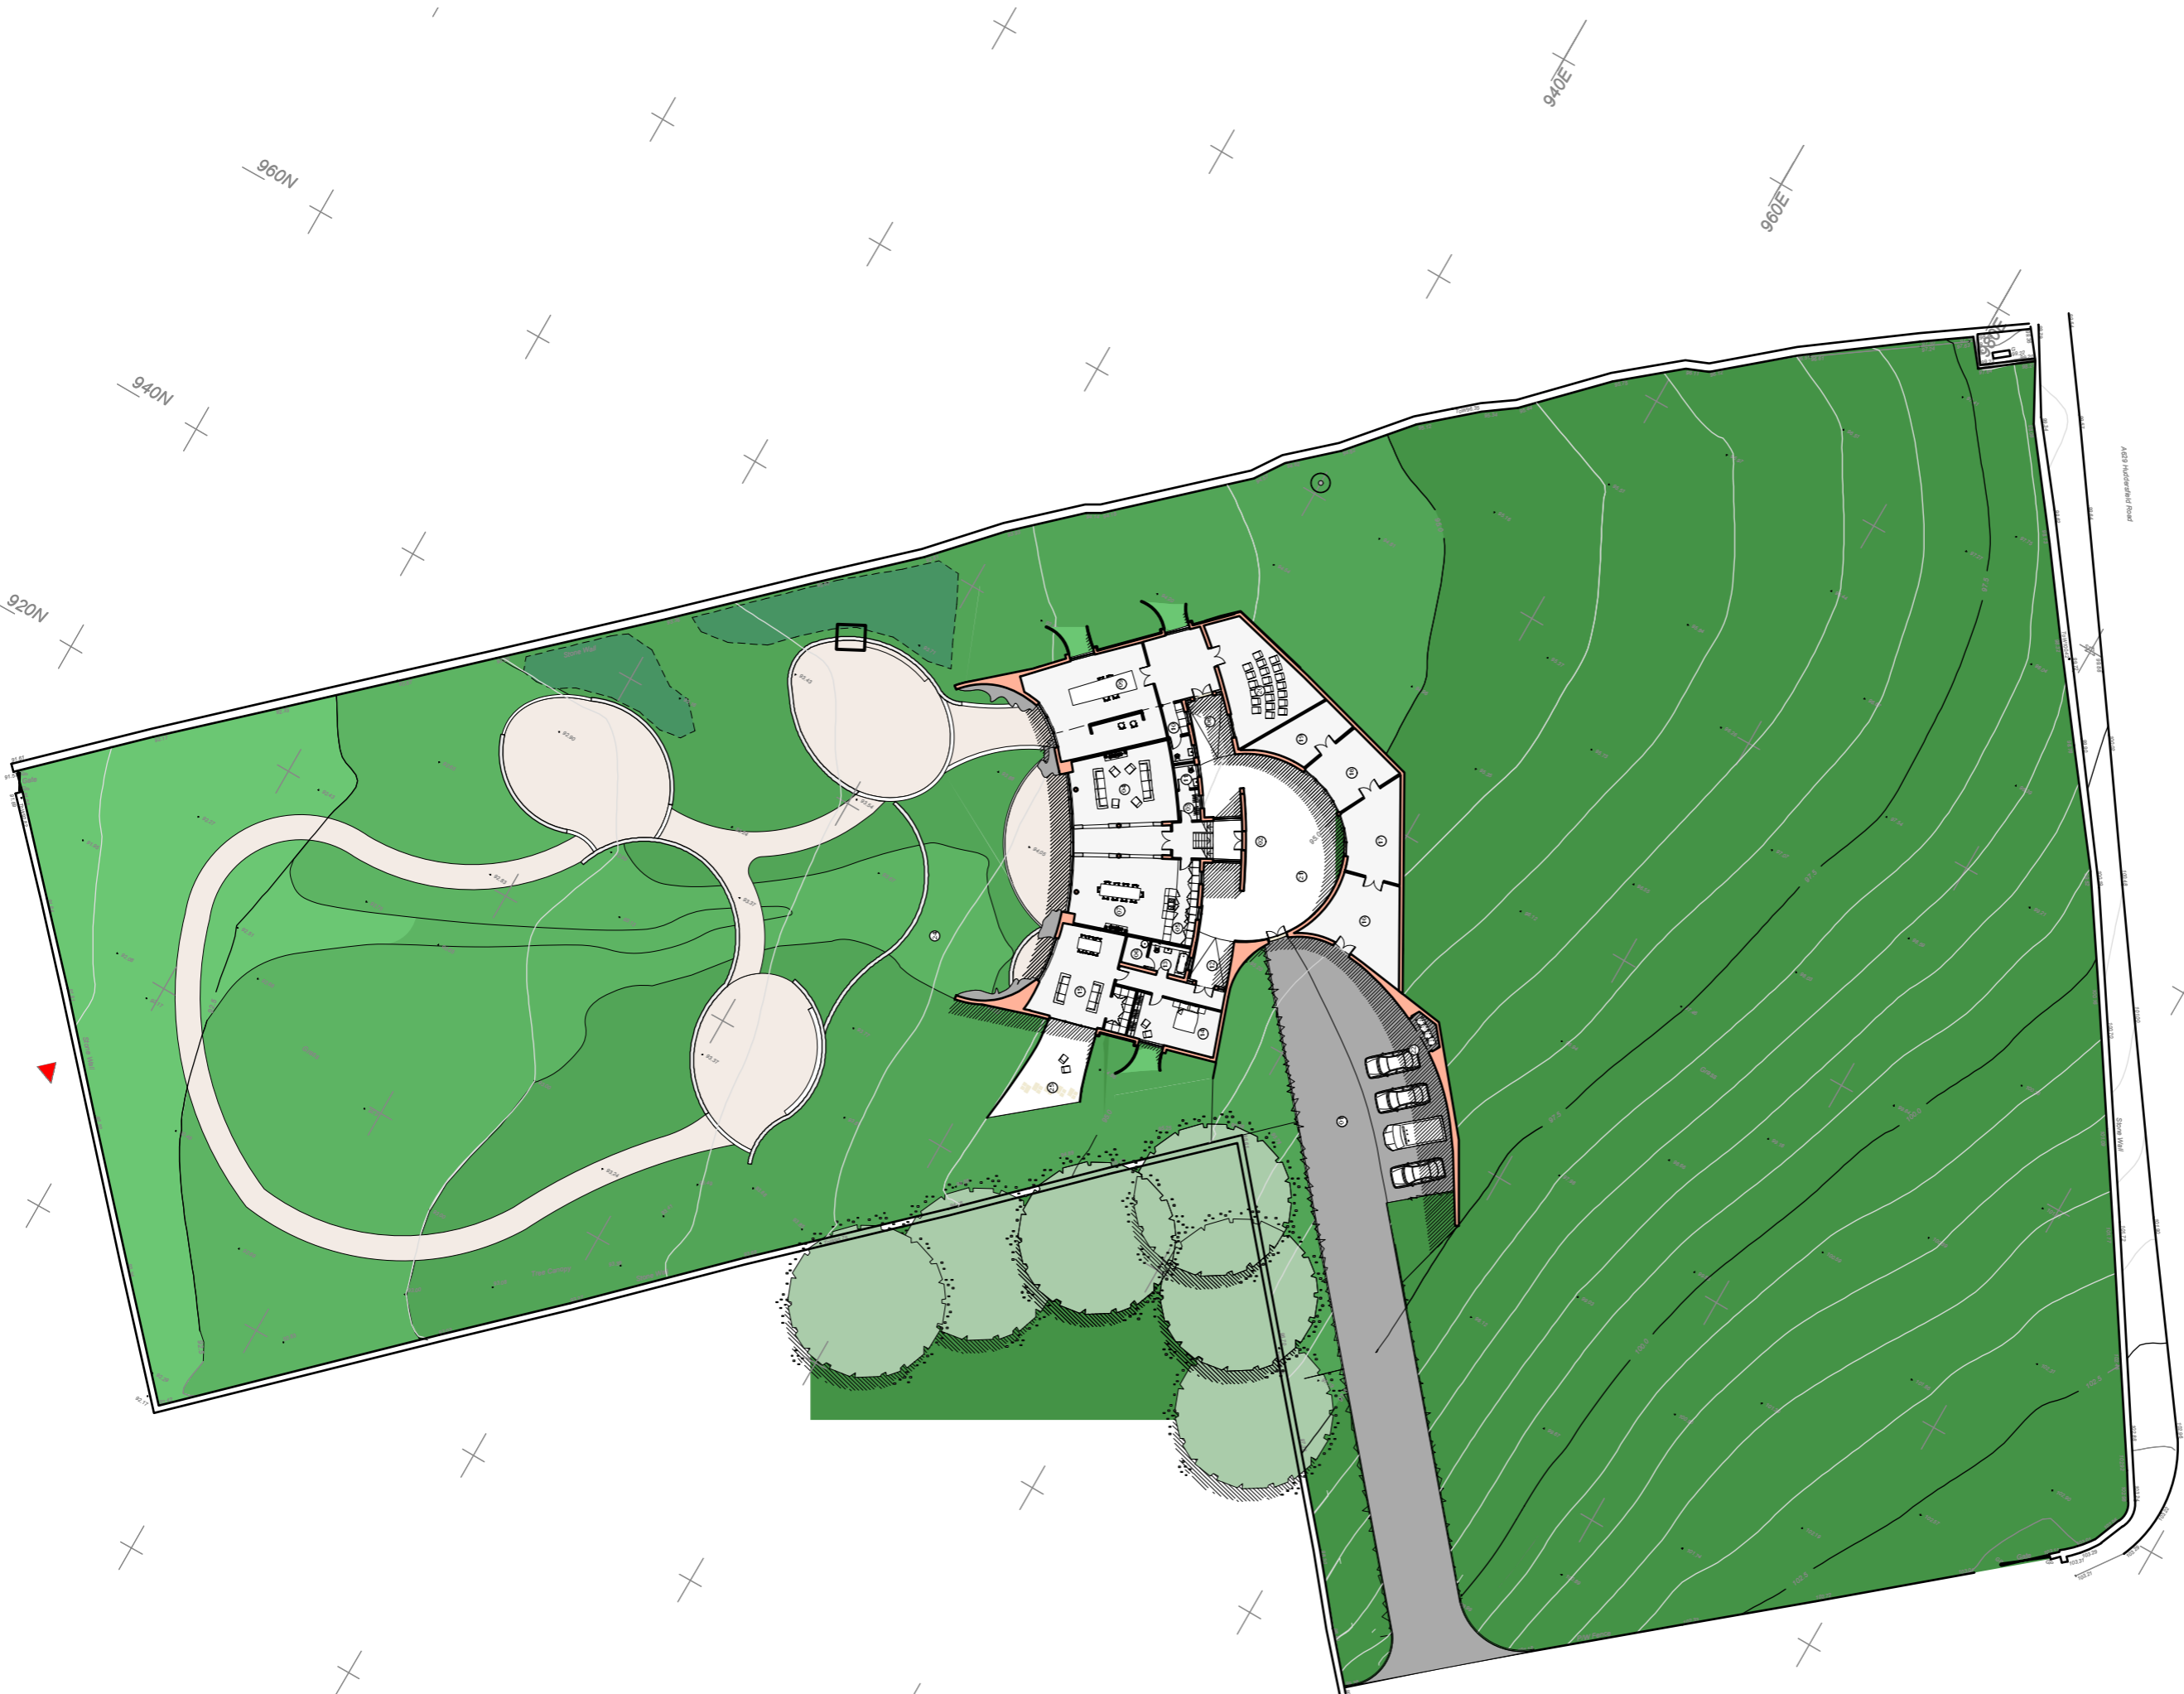

Design and drawings are the copyright of architectue:m

Written permission must be sought before duplication

Any discrepancy found between information given on this drawing and that given elsewhere or recorded on site shall be notified immediately to the project architect in writing

Do not scale from this drawing or derive dimensions from digital media

All dimensions are to be checked prior to works commencing on site

Status Key

- S: Survey
- F: Feasibility
- P: Planning
- D: Detailed Detail
- T: Tender
- C: Construction
- B: As Built

Rev:	Date:	By:	Note:
A	13.09.11	BTGR	Galleriespace reduced in width by 1m
B	25.10.11	BTGR	General update
C	30.12.12	MP	General Update
F	19.06.13	LJT	General Update
H	11.01.14	PJL	Size of building changed
I	17.03.14	PJL	Wind turbine added

- 01 Entrancehall
- 02 Study
- 03 Bedrooms
- 04 Familybathroom
- 05 Guest bedroom
- 06 Ensuite
- 07 Open balcony
- 08 Master bedroom
- 09 Ensuite
- 10 Changing area

architectue:m

RIBA 

Chartered Architects
 a: 3rd floor,
 26-28 Hilton Street,
 Manchester,
 M1 2EH
 t: +44 [0] 161 237 3324
 e: mail@architectuem.co.uk

Lakeside View

Prop 1st Floor/Contex


d: 17.01.14


s: 1:500@a3

db: PJL

n:

project: **267 • 201 • P • G** drawing: status: rev:

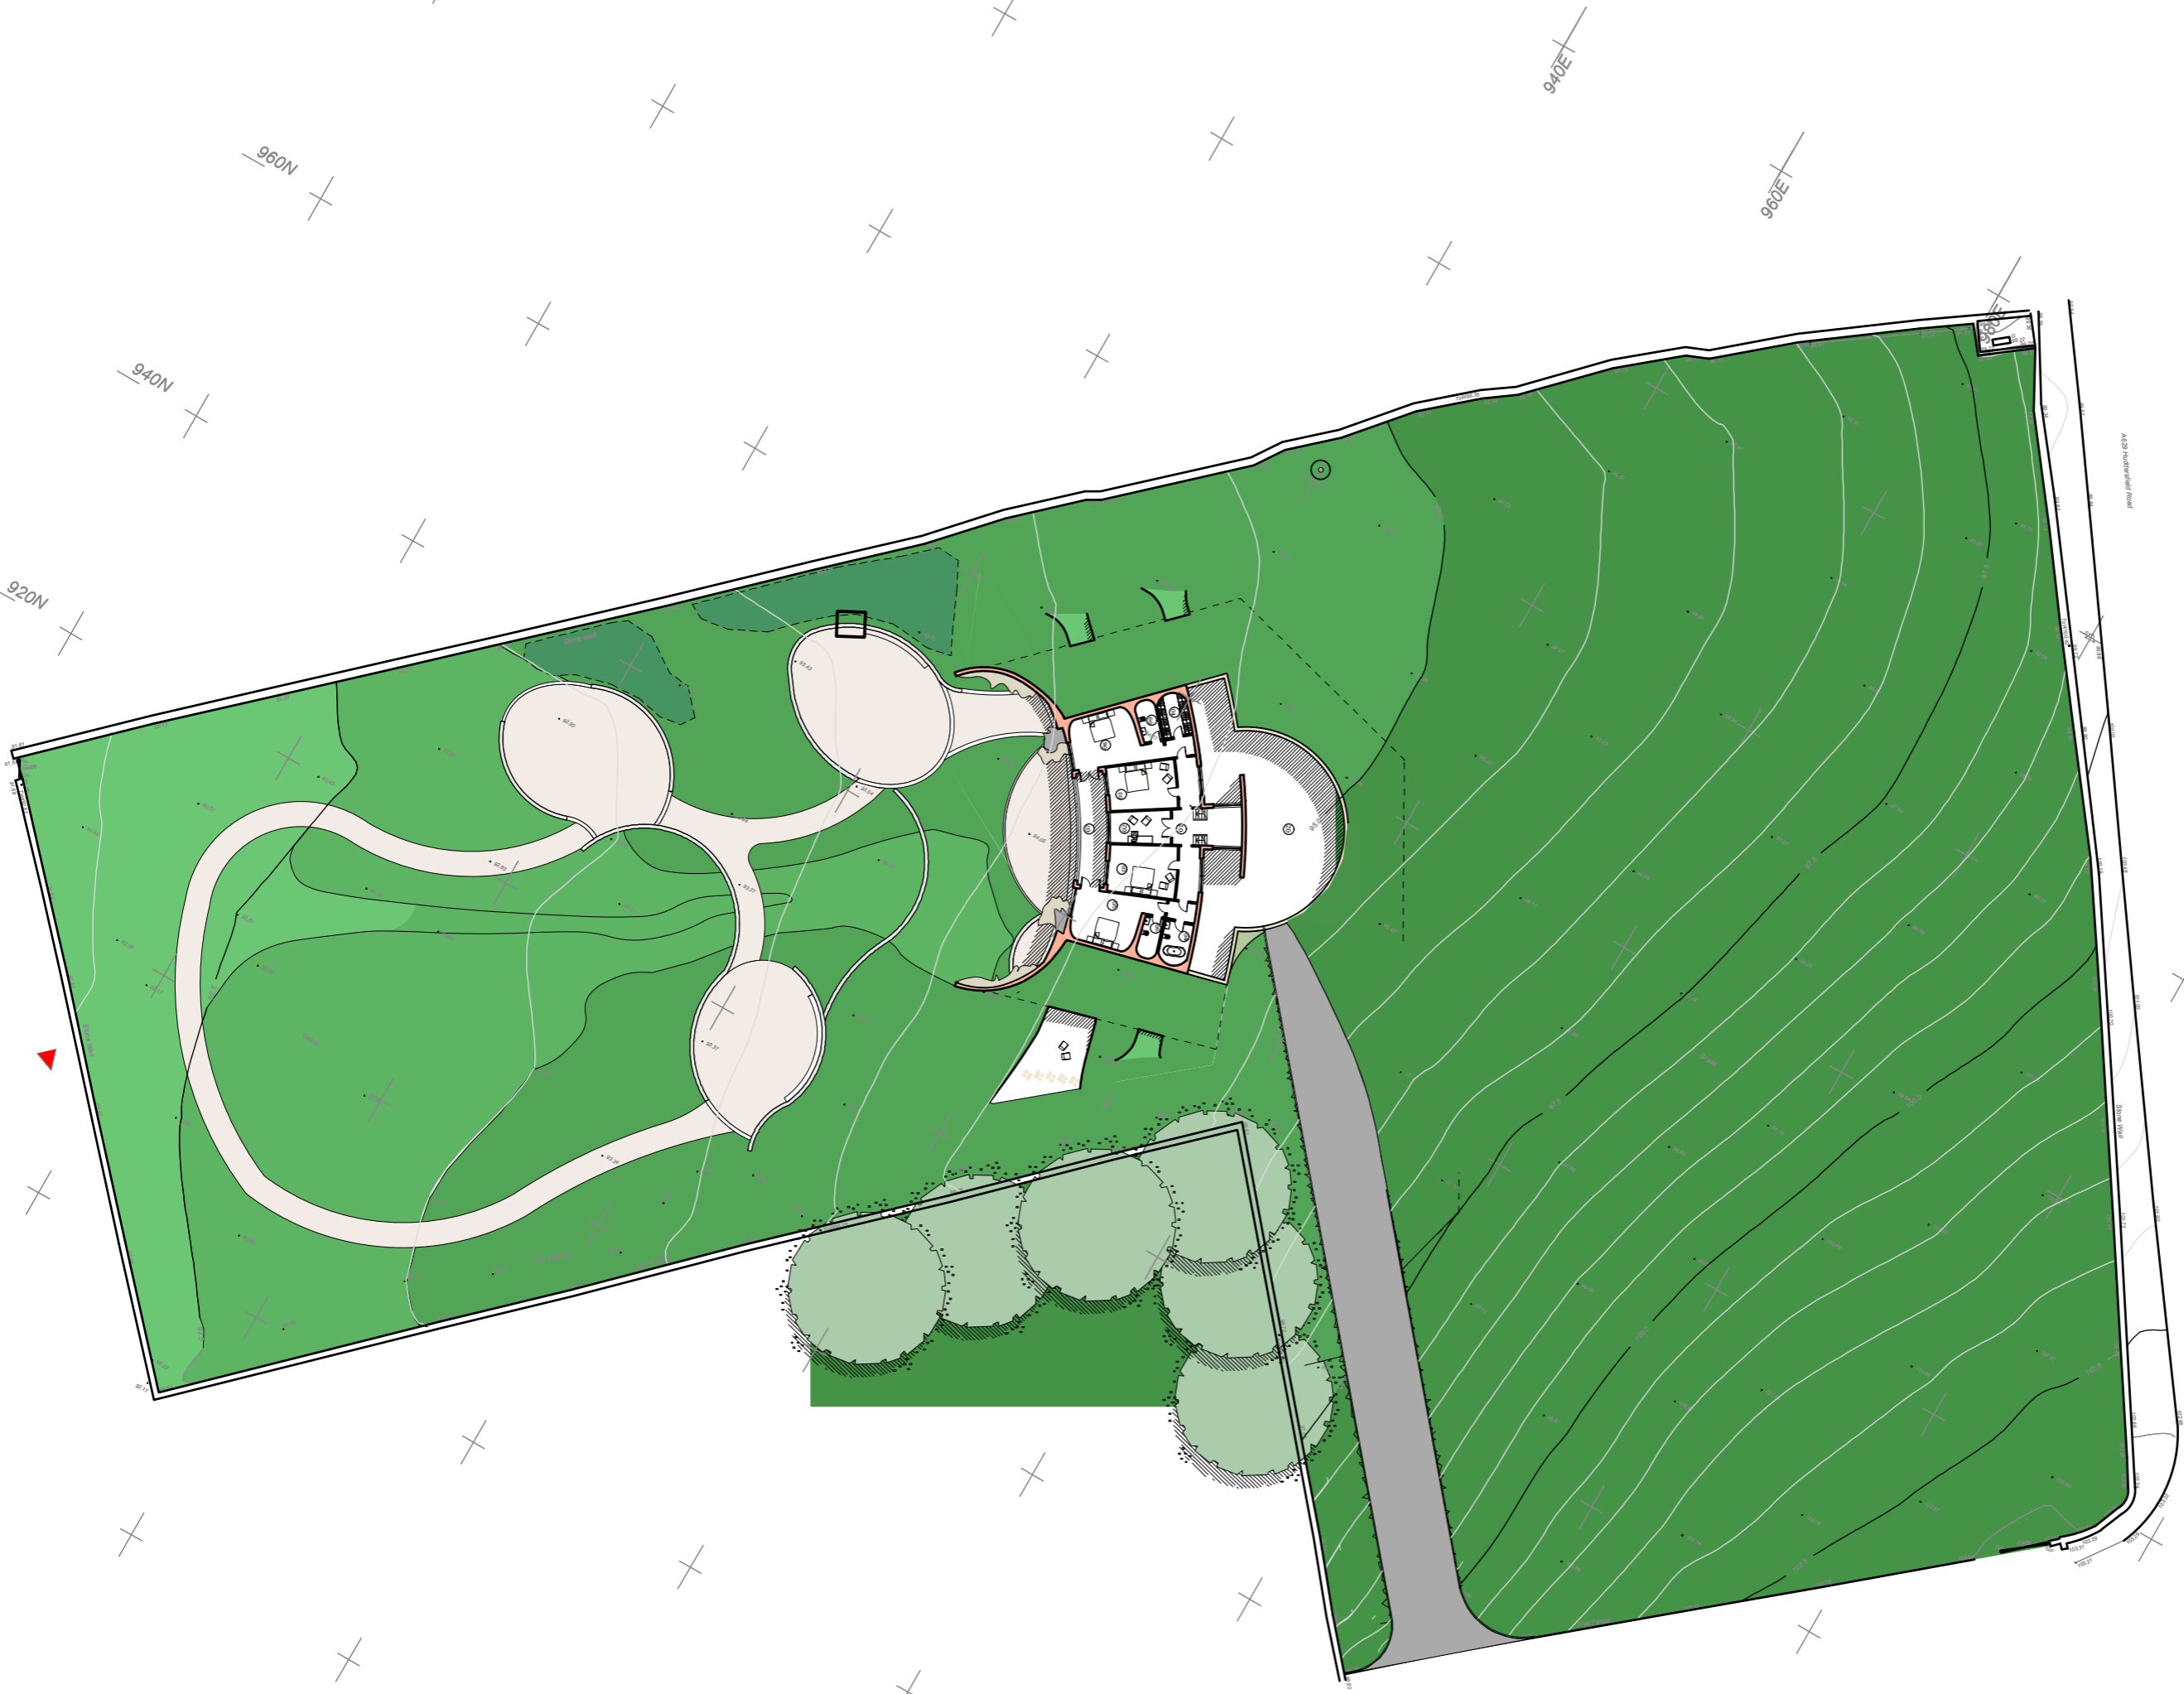

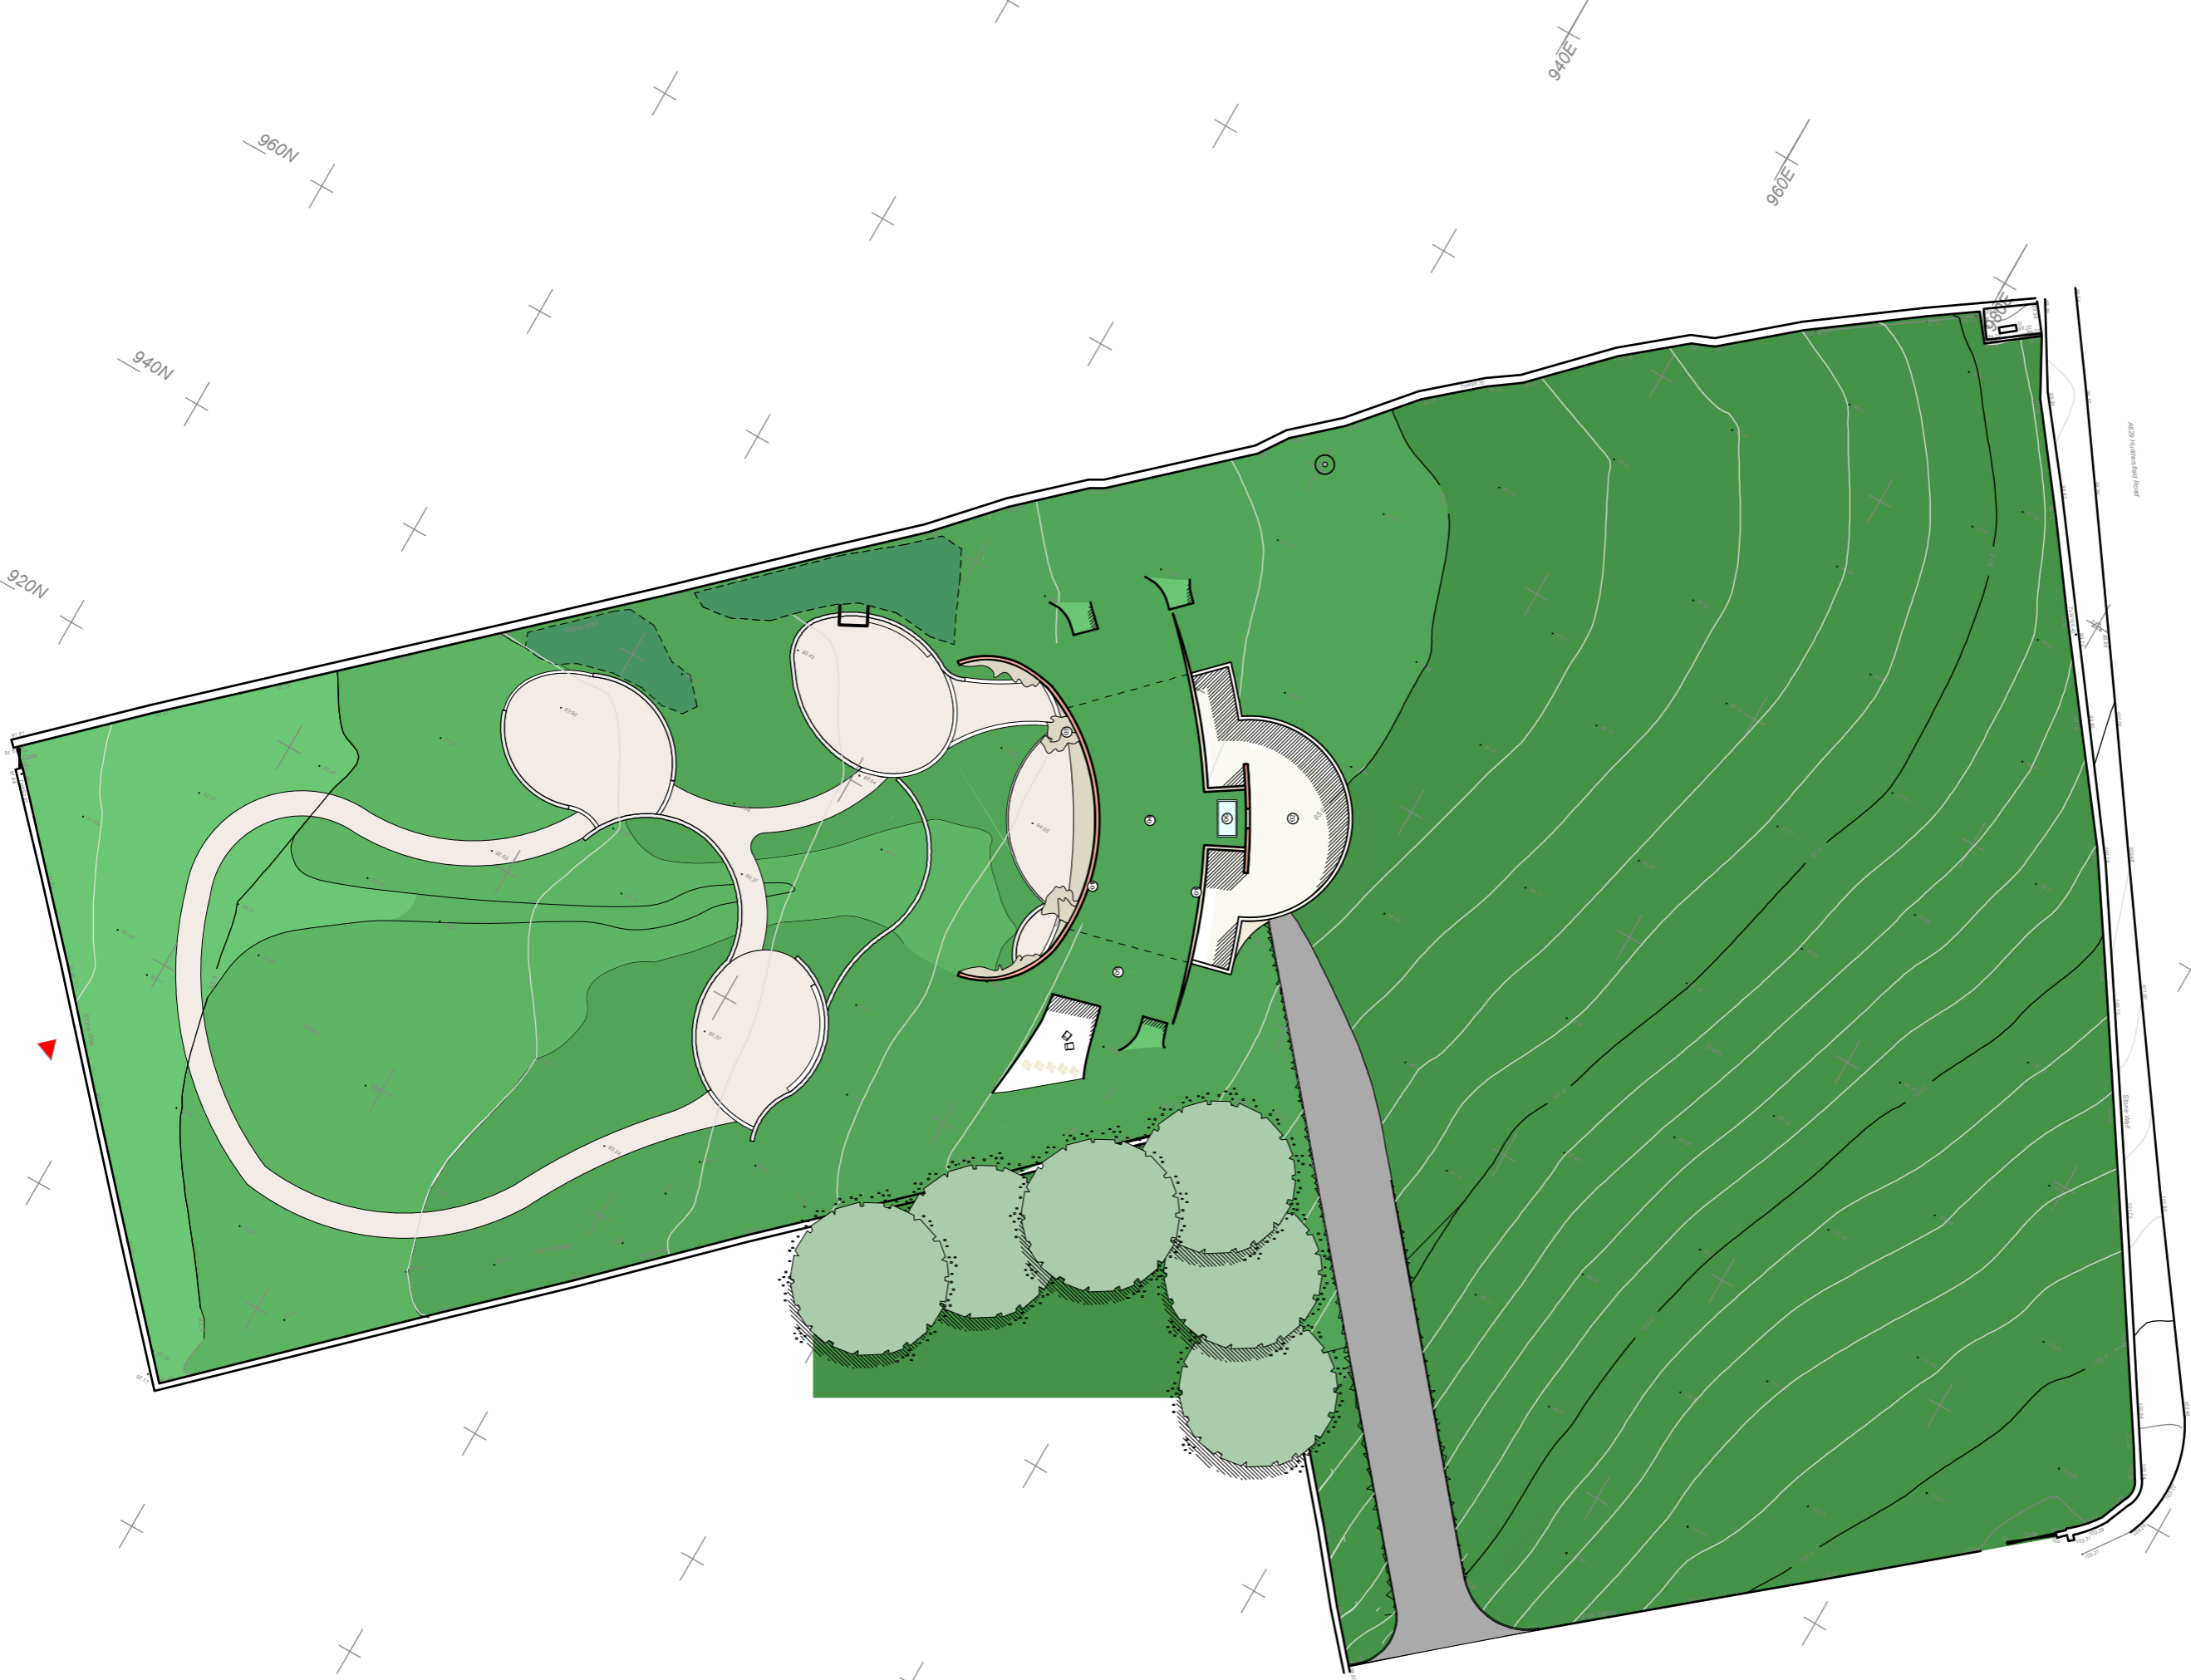

Design and drawings are the copyright of architectue:m
 Written permission must be sought before duplication
 Any discrepancy found between information given on this drawing and that given elsewhere or recorded on site shall be notified immediately to the project architect in writing
 Do not scale from this drawing or derive dimensions from digital media
 All dimensions are to be checked prior to works commencing on site

Status Key
 S: Survey
 F: Feasibility
 P: Planning
 D: Detailed Detail
 T: Tender
 C: Construction
 B: As Built

Rev:	Date:	By:	Note:
A	13.09.11	BTGR	Galleriespace reduced in width by 1m
B	25.10.11	BTGR	General update
C	30.12.12	MP	General Update
F	19.06.13	LJT	General Update
H	11.01.14	PJL	Size of building changed
I	17.03.14	PJL	Wind turbine added

architectue:m
 RIBA #
 Chartered Architects
 3rd floor,
 26-28 Hilton Street,
 Manchester
 M1 2EH
 t: +44 (0) 161 237 3324
 e: mail@architectuem.co.uk

Lakeside View
 p: **Prop Roof/Context**

d: 17.01.14
 s: 1:500@a3
 db: PJL

n: project: **267 • 202 • P • G** drawing: status: rev:



Design and drawings are the copyright of architectue:m
 Written permission must be sought before duplication
 Any discrepancy found between information given on this drawing and that given elsewhere or recorded on site shall be notified immediately to the project architect in writing
 Do not scale from this drawing or derive dimensions from digital media
 All dimensions are to be checked prior to works commencing on site

Status Key
 S: Survey
 F: Feasibility
 P: Planning
 D: Detailed Detail
 T: Tender
 C: Construction
 B: As Built

Rev:	Date:	By:	Note:
A	13.09.11	BTGR	Galleriespace reduced in width by 1m
B	25.10.11	BTGR	General update
C	30.12.12	MP	General Update
F	19.06.13	LIT	General Update
H	11.01.14	PJL	Size of building changed
I	17.03.14	PJL	Wind turbine added


- 01 Subterranean car parking
- 02 Entrance into dwelling
- 03 Cloaks / W.C
- 04 Family living space
- 05 Kitchen
- 06 Utility / Pantry
- 07 Dining space
- 08 Walkway to sculptor's studio
- 09 Open plan studio space
- 10 Kitchenette
- 11 W.C
- 12 Walkway to grandparents annex
- 13 Bathroom
- 14 Bedroom
- 15 Lounge / dining space
- 16 Storage / office
- 17 Workshop
- 18 Chill out / gym space
- 19 Technical room
- 20 Galleriespace / Teaching Space
- 21 Open courtyard
- 22 Bin storage
- 23 Reflection pool
- 24 Sculptor's kiln
- 25 Sunken seating
- 26 Private patio

architectue:m

RIBA 
 Chartered Architects
 a: 3rd floor,
 26-28 Hilton Street,
 Manchester
 M1 2EH
 t: +44 (0) 161 237 3324
 e: mail@architectuem.co.uk

Lakeside View
Proposed Ground Fl

d: 17.01.14
 s: 1:200@a3
 db: PJL
 n:
 project: drawing: status: rev:
267 • 205 • P • G

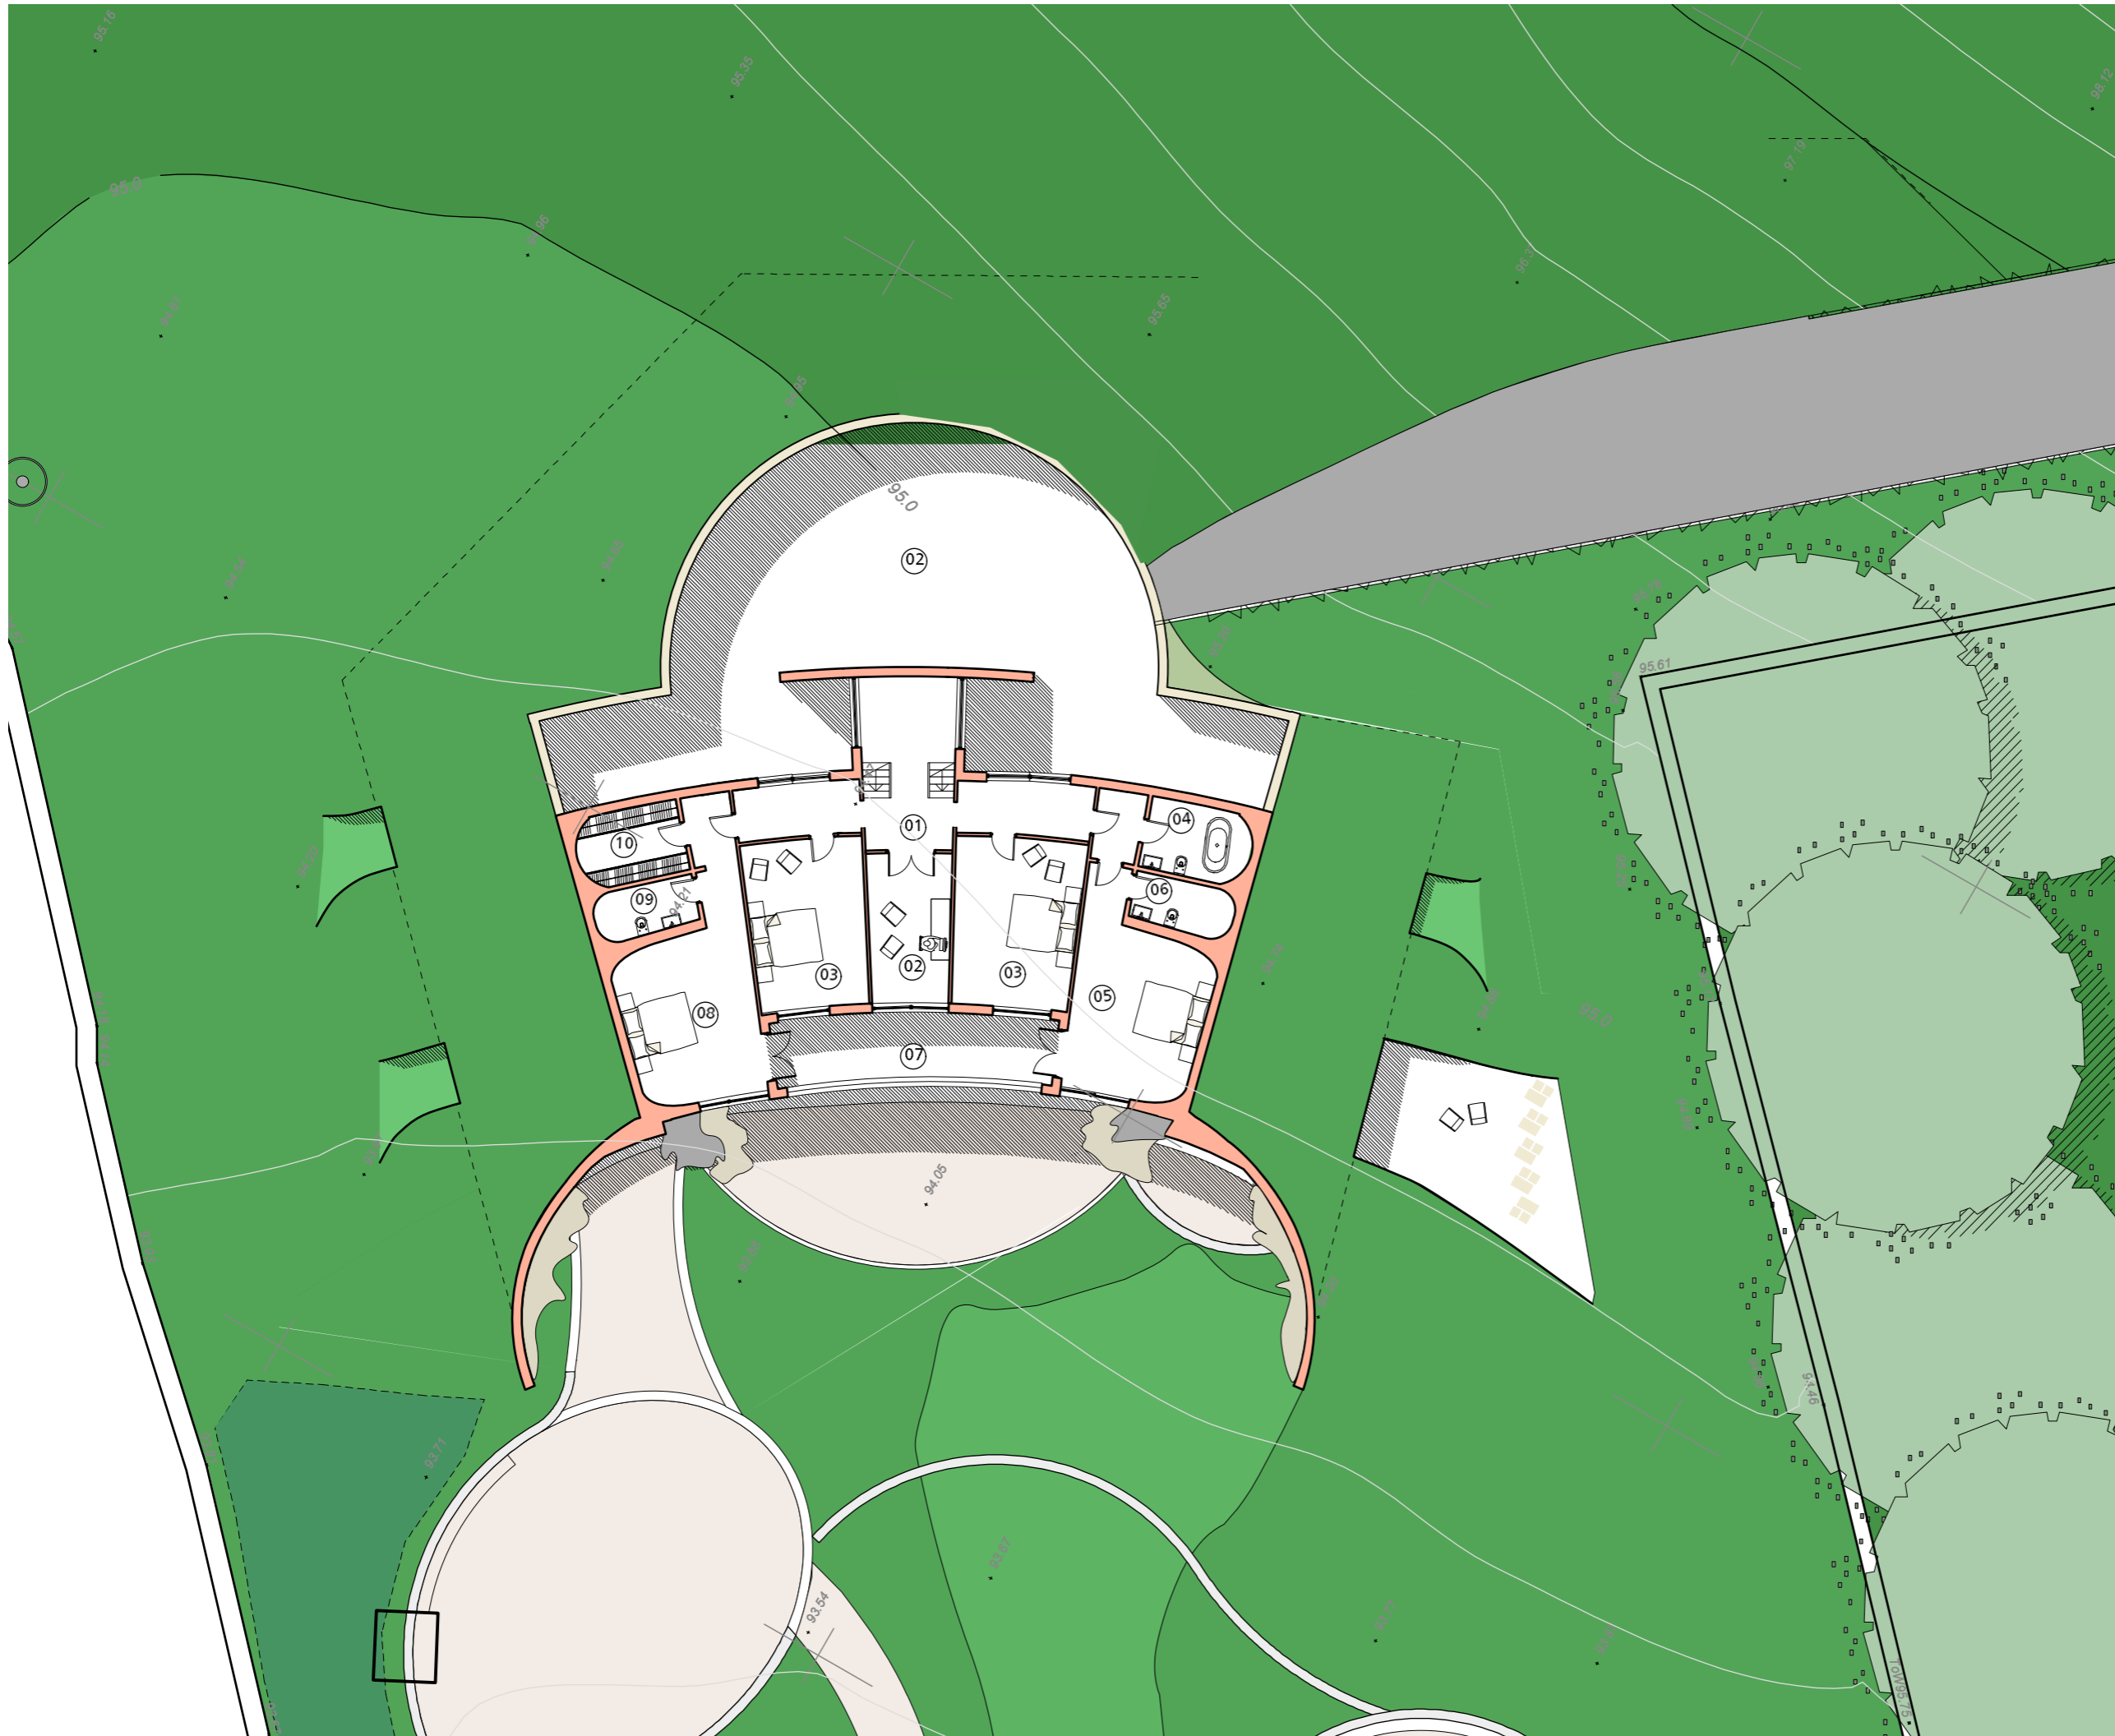

Design and drawings are the copyright of architectue:m

Written permission must be sought before duplication

Any discrepancy found between information given on this drawing and that given elsewhere or recorded on site shall be notified immediately to the project architect in writing

Do not scale from this drawing or derive dimensions from digital media

All dimensions are to be checked prior to works commencing on site

Status Key

- S: Survey
- F: Feasibility
- P: Planning
- D: Detailed Detail
- T: Tender
- C: Construction
- B: As Built

Rev:	Date:	By:	Note:
A	13.09.11	BTGR	Gallery space reduced in width by 1m
B	25.10.11	BTGR	General Update
C	30.12.12	MP	General Update
F	19.06.13	LIT	General Update
H	11.01.14	PJL	Size of building changed
I	17.03.14	PJL	Wind turbine added

- 01 Entrance hall
- 02 Study
- 03 Bedrooms
- 04 Family bathroom
- 05 Guest bedroom
- 06 Ensuite
- 07 Open balcony
- 08 Master bedroom
- 09 Ensuite
- 10 Changing area


architectue:m

RIBA #
Chartered Architects
3rd floor,
26-28 Hilton Street,
Manchester
M1 2EH
t: +44 (0) 161 237 3324
e: mail@architectue:m.co.uk

p: Lakeside View
d: Proposed First Fl

d: 17.01.14
s: 1:200@a3
db: PJL

n: project: drawing: status: rev:
267 • 206 • P • G

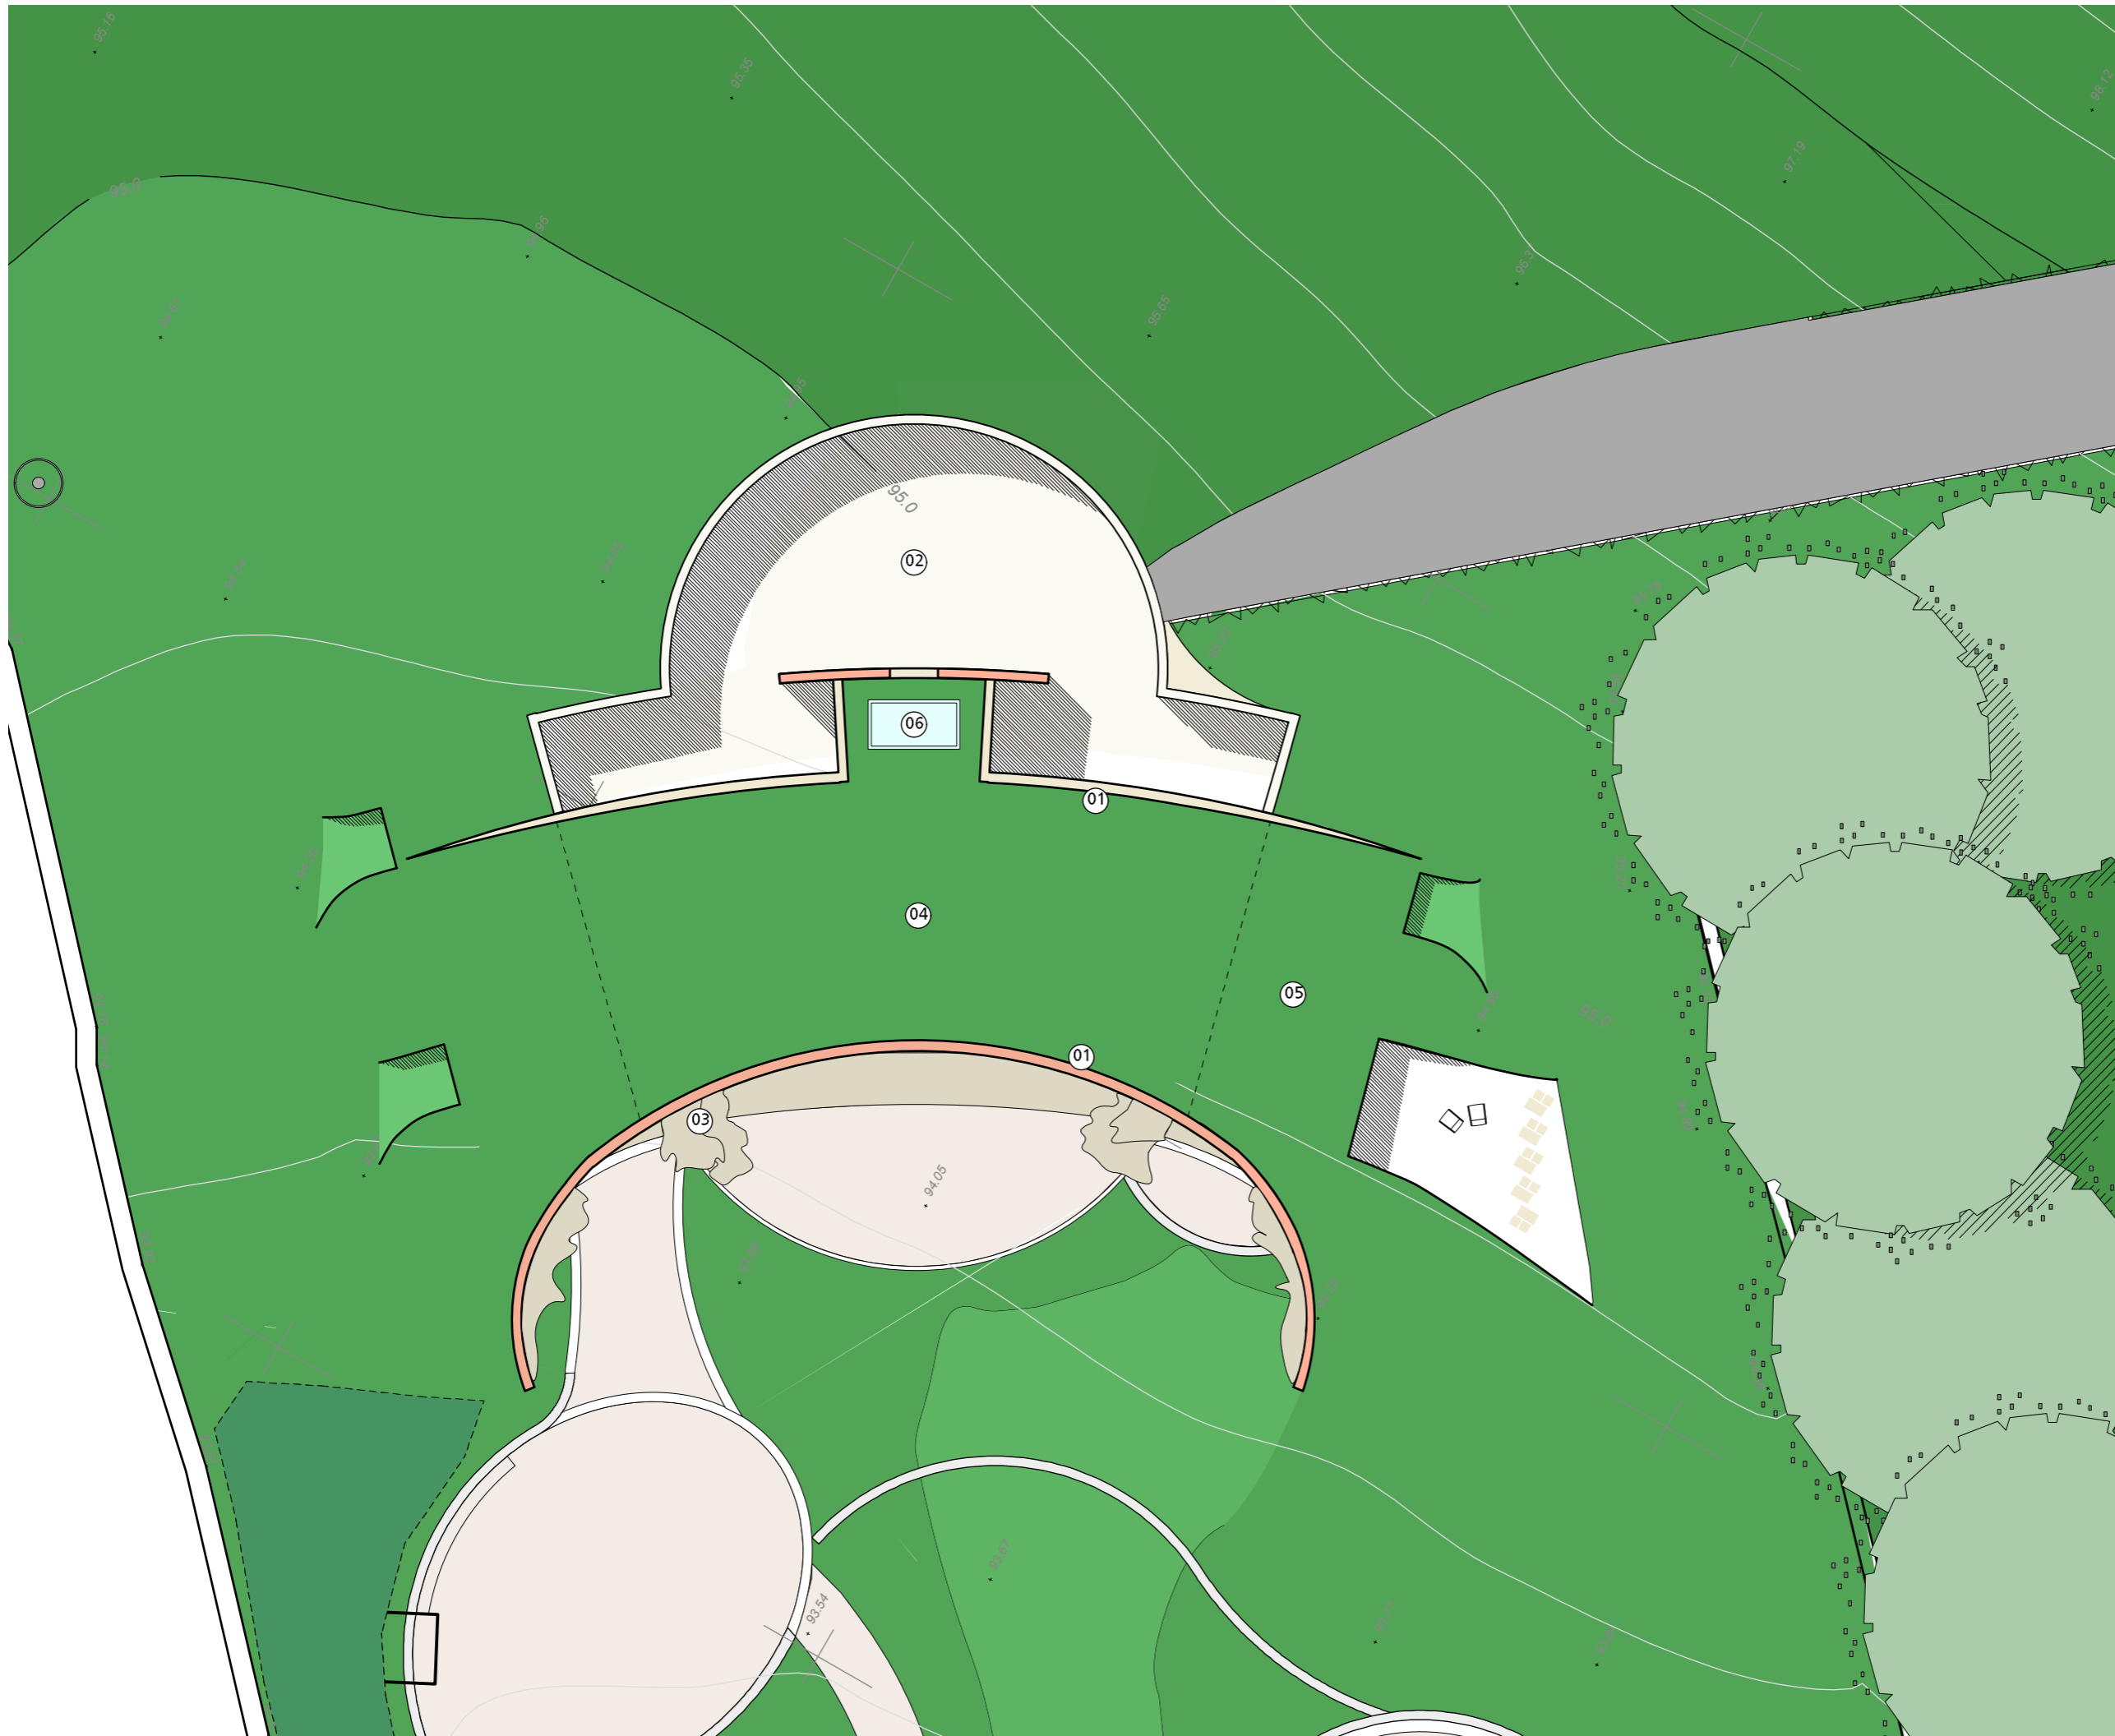

Design and drawings are the copyright of architecture:m
 Written permission must be sought before duplication
 Any discrepancy found between information given on this drawing and that given elsewhere or recorded on site shall be notified immediately to the project architect in writing
 Do not scale from this drawing or derive dimensions from digital media
 All dimensions are to be checked prior to works commencing on site
 Status Key
 S: Survey
 F: Feasibility
 P: Planning
 D: Detailed Detail
 T: Tender
 C: Construction
 B: As Built

Rev:	Date:	By:	Note:
A	13.09.11	BTGR	Galleriespace reduced in width by 1m
B	25.10.11	BTGR	General update
C	30.12.12	MP	General Update
F	19.06.13	LJT	General Update
H	11.01.14	PJL	Size of building changed
I	17.03.14	PJL	Wind turbine added

- 01 Top of drystone retaining walling
- 02 locally sourced natural stone paving to hard landscaped areas
- 03 Facade finished in drystone walling to match local walls
- 04 Landscaping above building to be meadow / shrubland to match field
- 05 Line of submerged building
- 06 Submerged roof light
- 07 Trellis and planting above parking area


architecture:m
 RIBA Chartered Architects
 3rd floor,
 26-28 Hilton Street,
 Manchester,
 M1 2EH
 t: +44 (0) 161 237 3324
 e: mail@architecturem.co.uk

**Lakeside View
 Proposed Roof**



d: 17.01.14
 s: 1:200@a3
 db: BTGR
 n: project: 267 • 207 • P • G drawing: status: rev:

Design and drawings are the copyright of architecture:m
 Written permission must be sought before duplication
 Any discrepancy found between information given on this drawing and that given elsewhere or recorded on site shall be notified immediately to the project architect in writing
 Do not scale from this drawing or derive dimensions from digital media
 All dimensions are to be checked prior to works commencing on site
 Status Key
 S: Survey
 F: Feasibility
 P: Planning
 D: Detailed Detail
 T: Tender
 C: Construction
 B: As Built

Rev:	Date:	By:	Note:
F	19.6.13	LIT	General Update

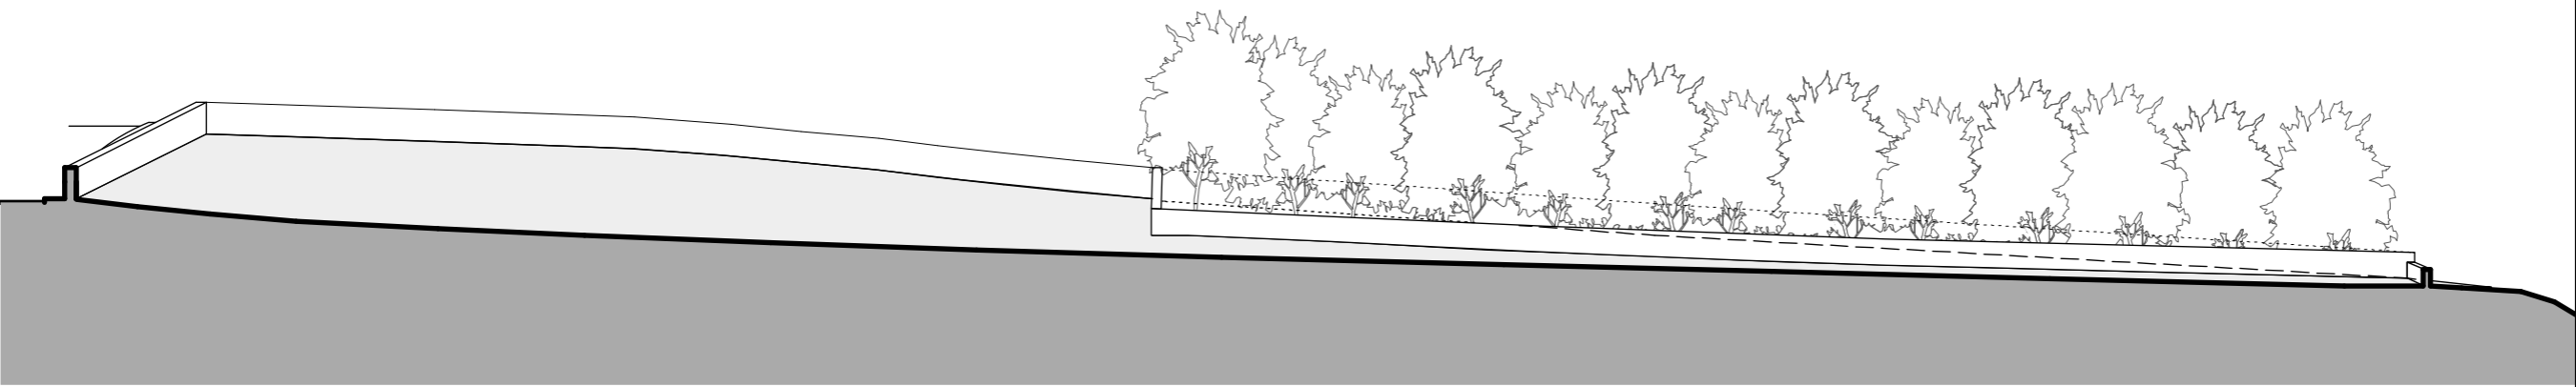

Existing North West Section

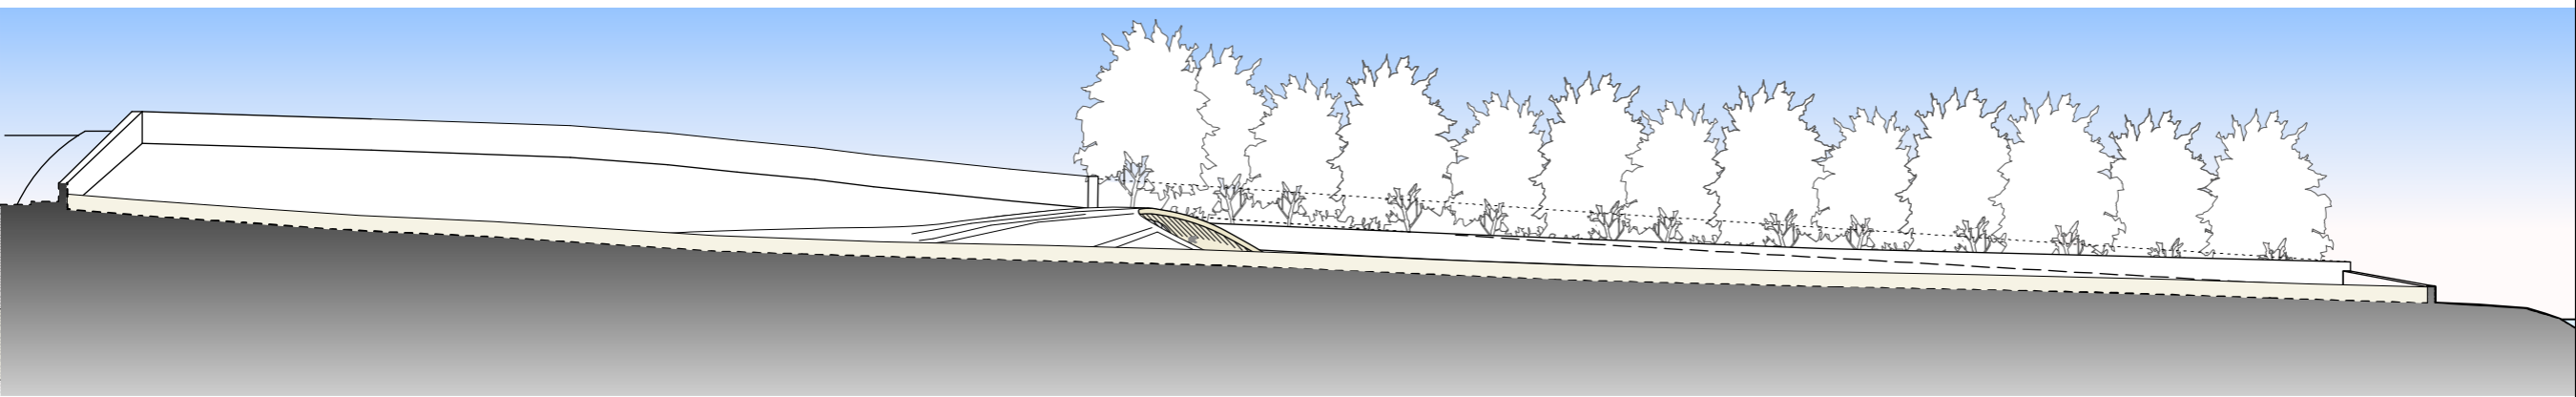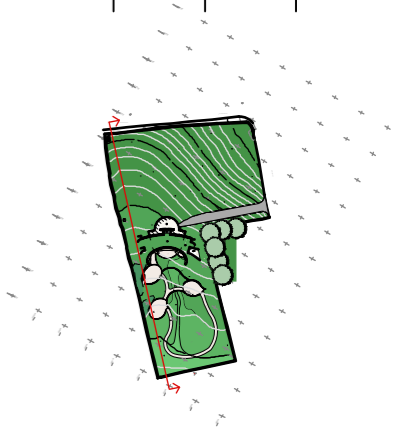

Proposed North West Section

architecture:m
 RIBA 
 Chartered Architects
 3rd floor,
 26-28 hilton House,
 hilton Street,
 manchester,
 m1 2eh
 t: +44 (0) 161 237 3324
 e: mail@architecturem.co.uk

Lakeside View
 Prop North West Elev

d: 31.10.11
 s: 1:500@A3
 db: MA

n:
 project: drawing: status: rev:
267 • 210 • P • F

Design and drawings are the copyright of architecture:m

Written permission must be sought before duplication



Any discrepancy found between information given on this drawing and that given elsewhere or recorded on site shall be notified immediately to the project architect in writing

Do not scale from this drawing or derive dimensions from digital media


All dimensions are to be checked prior to works commencing on site

Status Key
S: Survey
F: Feasibility
P: Planning
D: Detailed Detail
T: Tender
C: Construction
B: As Built

Rev:	Date:	By:	Note:
F	19.6.13	LIT	General Update

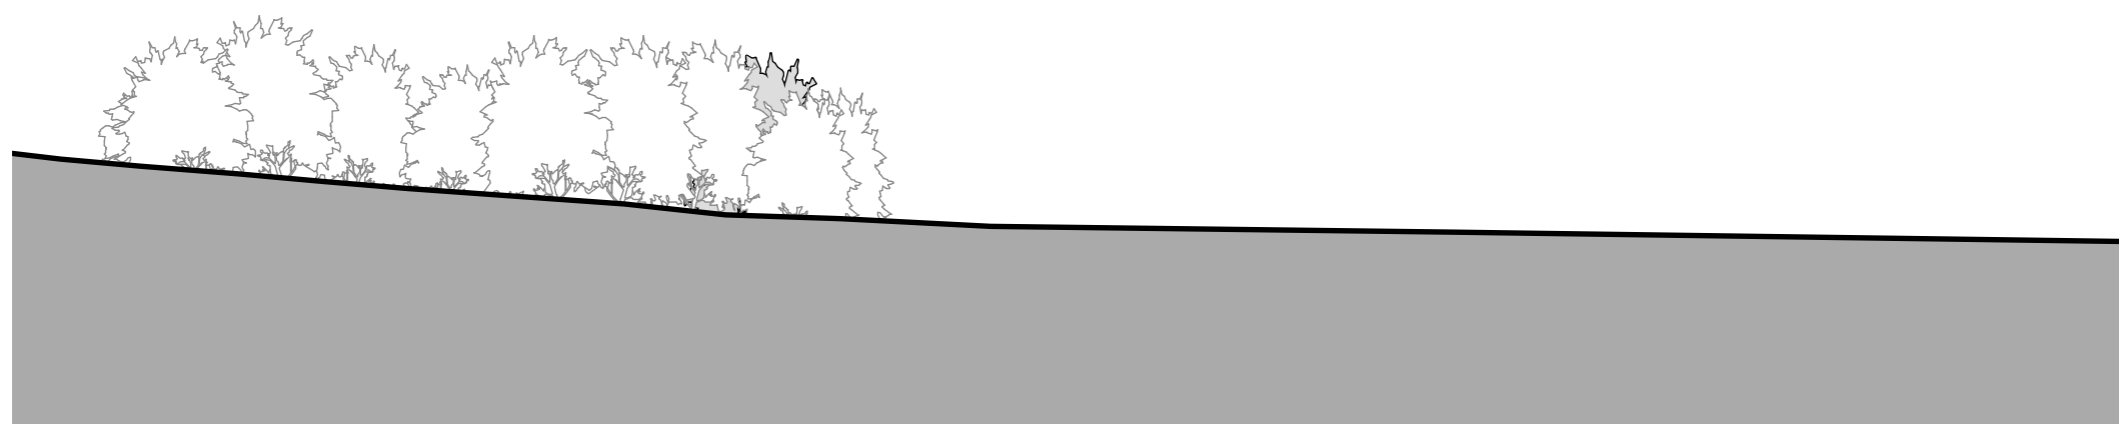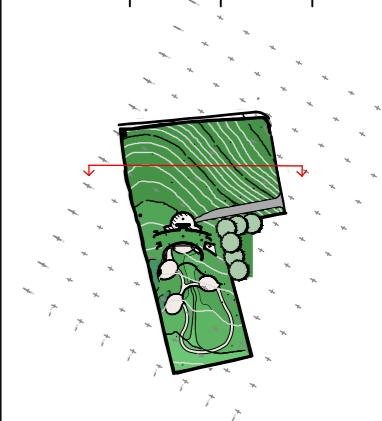

Existing North East Section

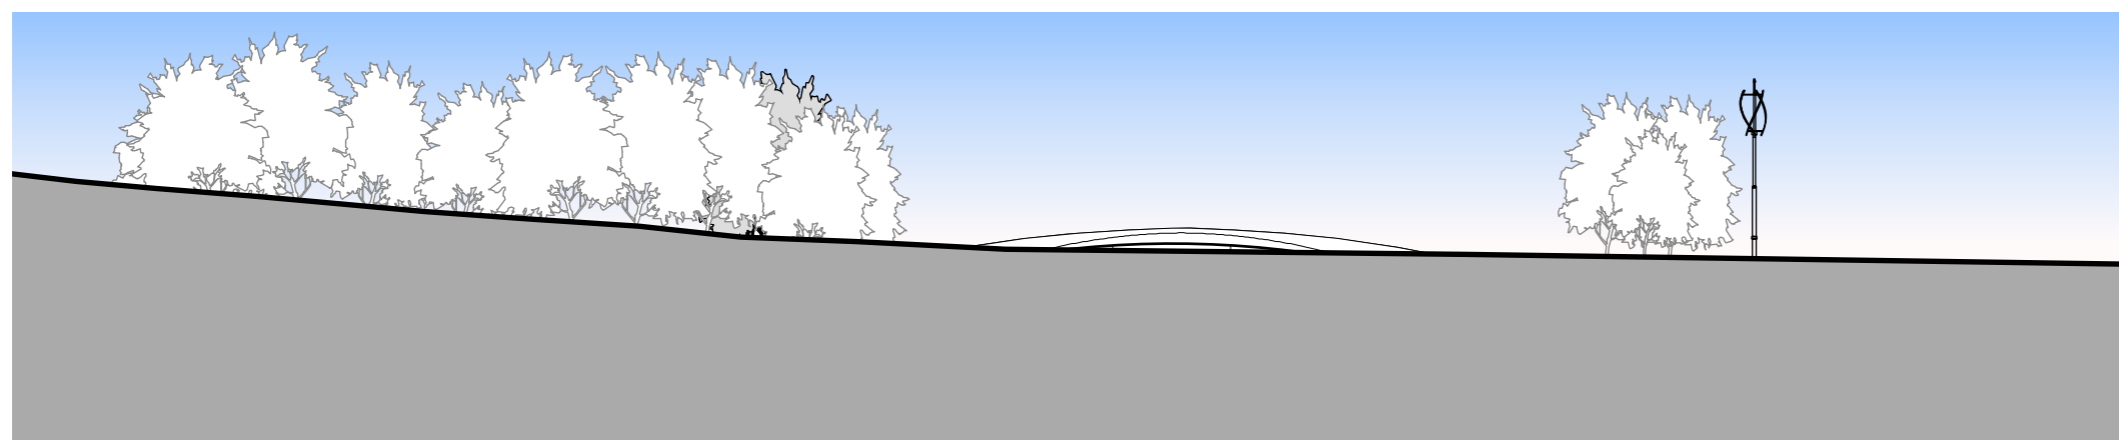

Proposed North East Section

architecture:m

RIBA

Chartered Architects
a: 3rd floor,
26-28 hilton House,
hilton Street
manchester
m1 2eh
t: +44 (0) 161 237 3324
e: mai@architecturem.co.uk


Lakeside View
p:
Prop North East Elev
d:

d: 31.10.11
s: 1:500@A3
db: MA



n:
project: drawing: status: rev:
267 • 211 • P • F

Design and drawings are the copyright of architecture:m
 Written permission must be sought before duplication
 Any discrepancy found between information given on this drawing and that given elsewhere or recorded on site shall be notified immediately to the project architect in writing
 Do not scale from this drawing or derive dimensions from digital media
 All dimensions are to be checked prior to works commencing on site
 Status Key
 S: Survey
 F: Feasibility
 P: Planning
 D: Detailed Detail
 T: Tender
 C: Construction
 B: As Built

Rev:	Date:	By:	Note:
F	19.6.13	LIT	General Update

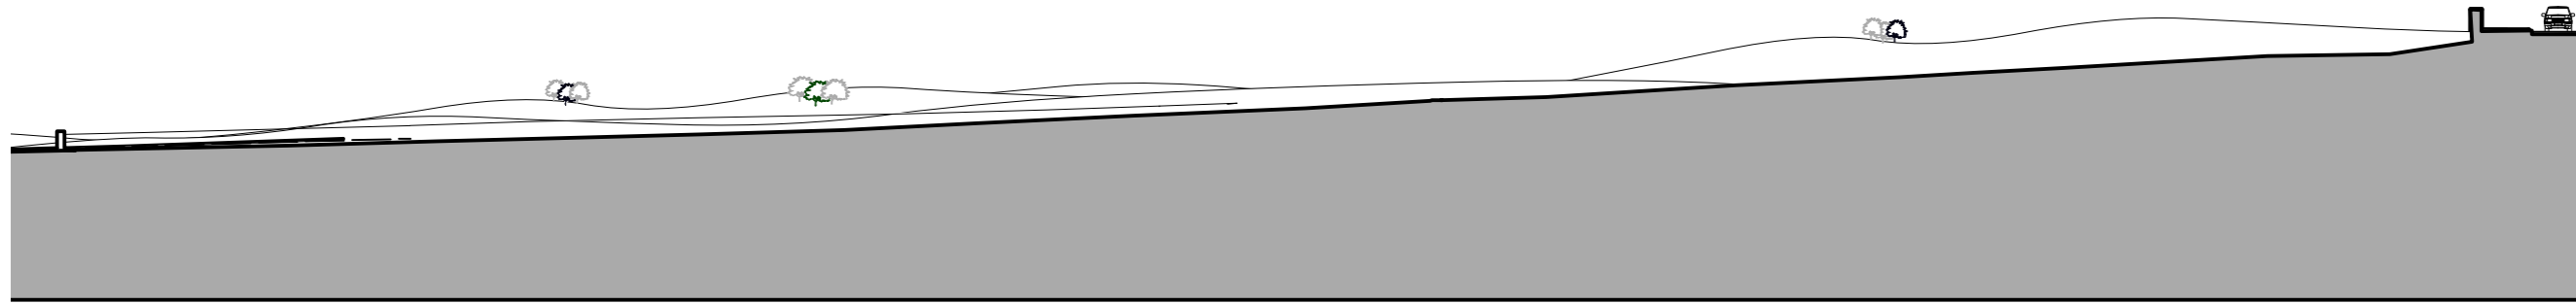

Existing South East Section

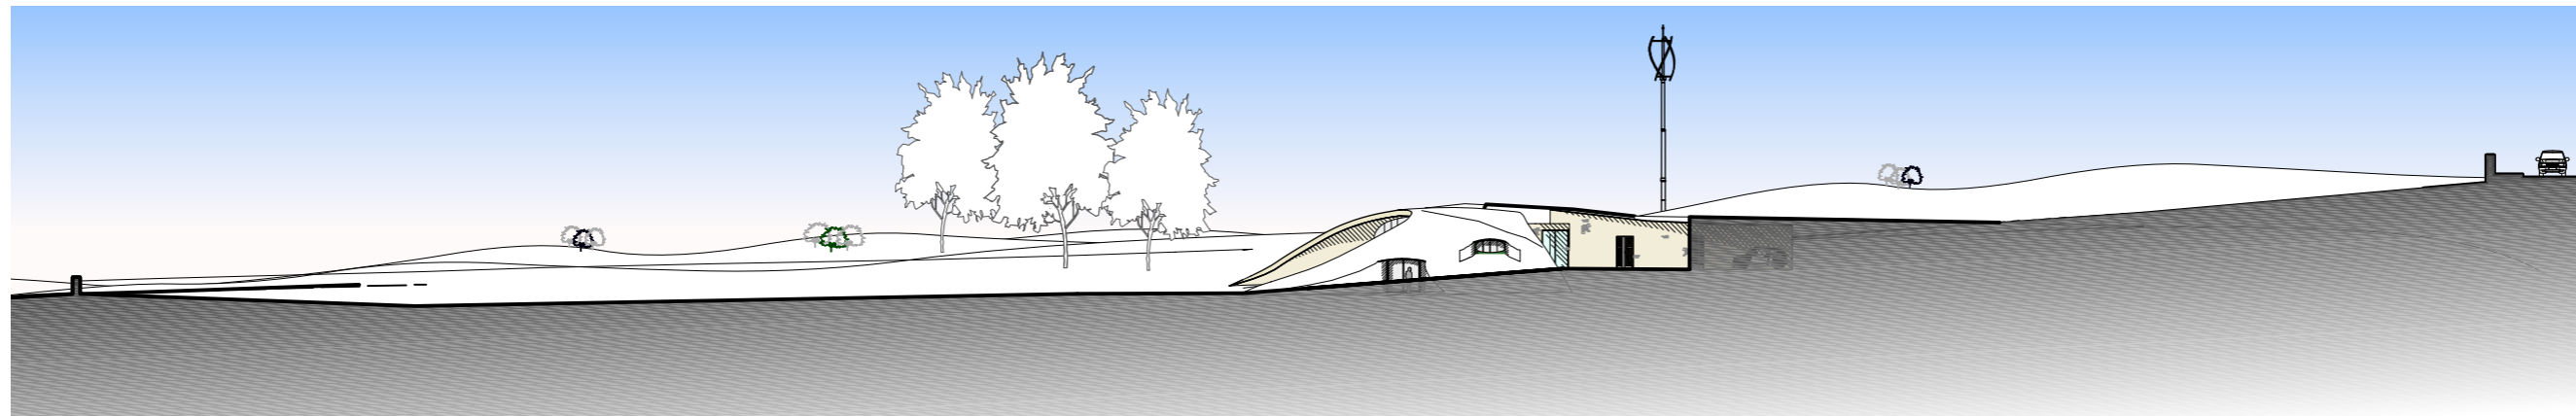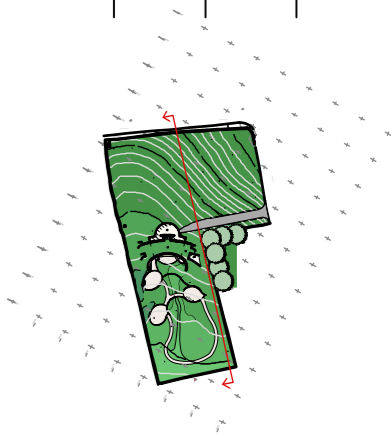

Proposed South East Section

architecture:m

RIBA 
 Chartered Architects
 a: 3rd floor,
 26-28 hiltonHouse,
 hiltonStreet
 manchester,
 m1 2eh
 t: +44 [0] 161 237 3324
 e: mail@architecturem.co.uk



Lakeside View
 Prop South East Elev

d: 31.10.11
 s: 1:500@A3
 db: MA


n: project: drawing: status: rev:
267 • 212 • P • F

Design and drawings are the copyright of architecturæ:m
 Written permission must be sought before duplication
 Any discrepancy found between information given on this drawing and that given elsewhere or recorded on site shall be notified immediately to the project architect in writing
 Do not scale from this drawing or derive dimensions from digital media
 All dimensions are to be checked prior to works commencing on site
 Status Key
 S: Survey
 F: Feasibility
 P: Planning
 D: Detailed Detail
 T: Tender
 C: Construction
 B: As Built

Rev:	Date:	By:	Note:
F	19.6.13	LIT	General Update

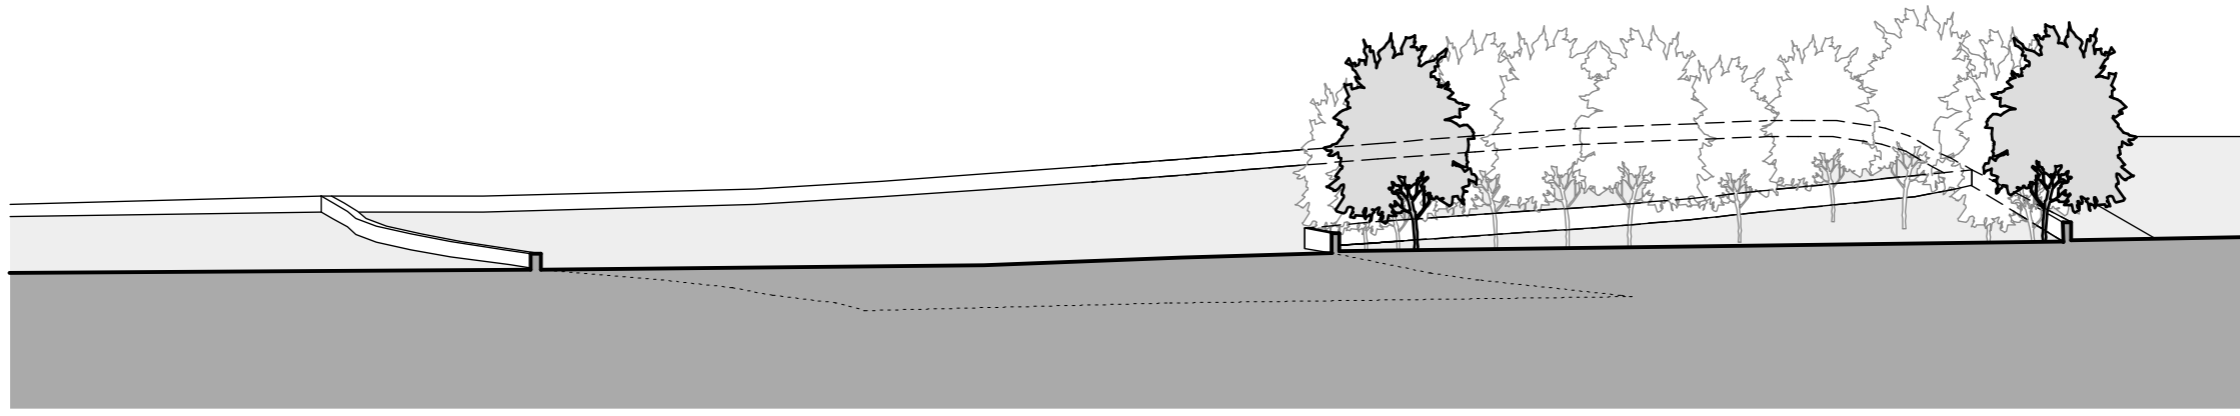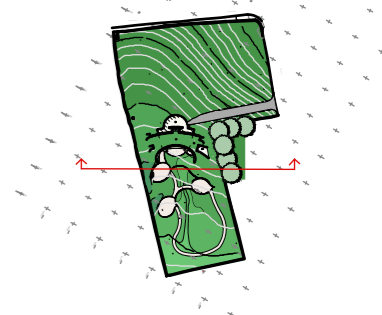

Existing South West Section

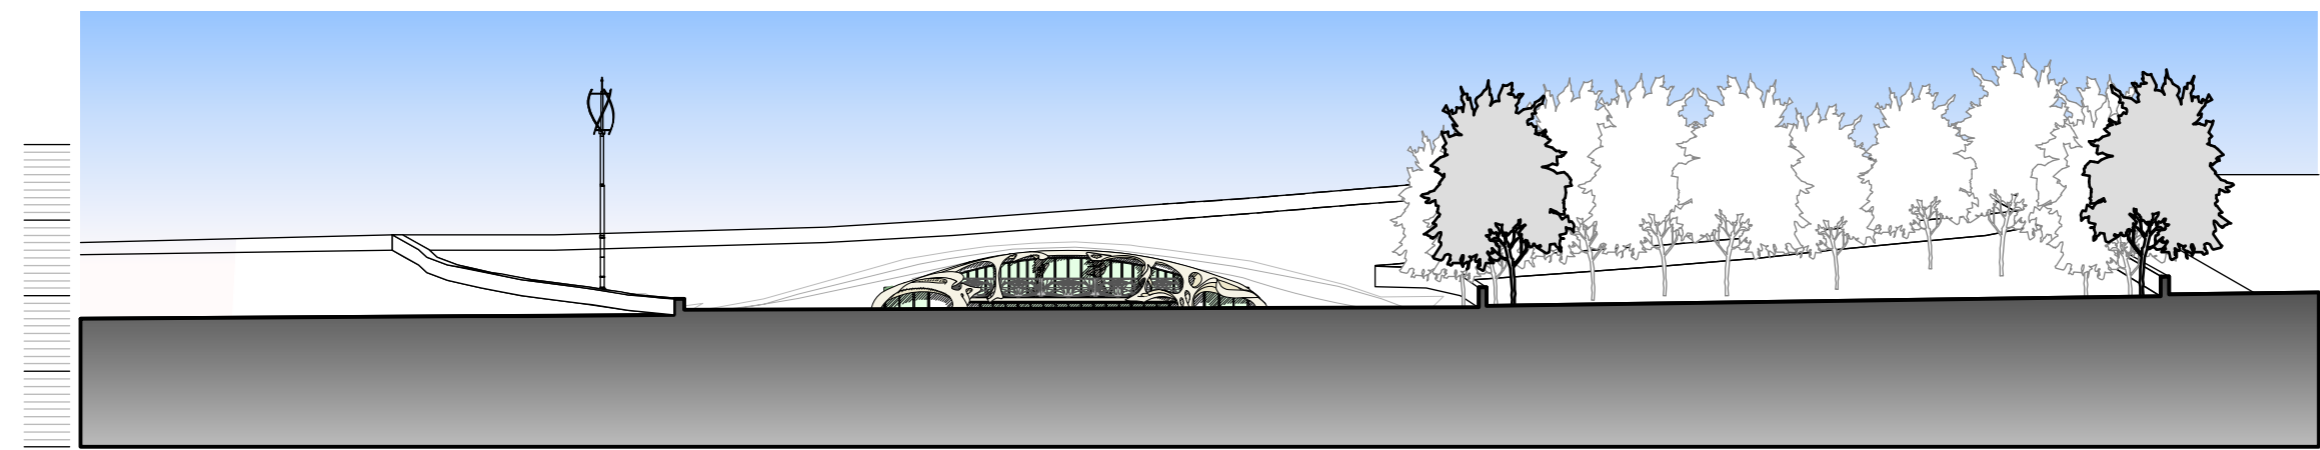

Proposed South West Section

architecturæ:m
 RIBA #
 Chartered Architects
 3rd floor,
 26-28 hilton House,
 hilton Street,
 manchester,
 m1 2eh
 t: +44 [0] 161 237 3324
 e: mail@architecturæm.co.uk

Lakeside View
 Prop South West Elev

d: 31.10.11
 s: 1:500@A3
 db: MA
 n:
 project: drawing: status: rev:
267 • 213 • P • F

Design and drawings are the copyright of architecture:m

Written permission must be sought before duplication

Any discrepancy found between information given on this drawing and that given elsewhere or recorded on site shall be notified immediately to the project architect in writing

Do not scale from this drawing or derive dimensions from digital media

All dimensions are to be checked prior to works commencing on site

Status Key

S: Survey

F: Feasibility

P: Planning



D: Detailed Detail

T: Tender

C: Construction

B: As Built

Rev:	Date:	By:	Note:
F	19.6.13	LJT	General Update

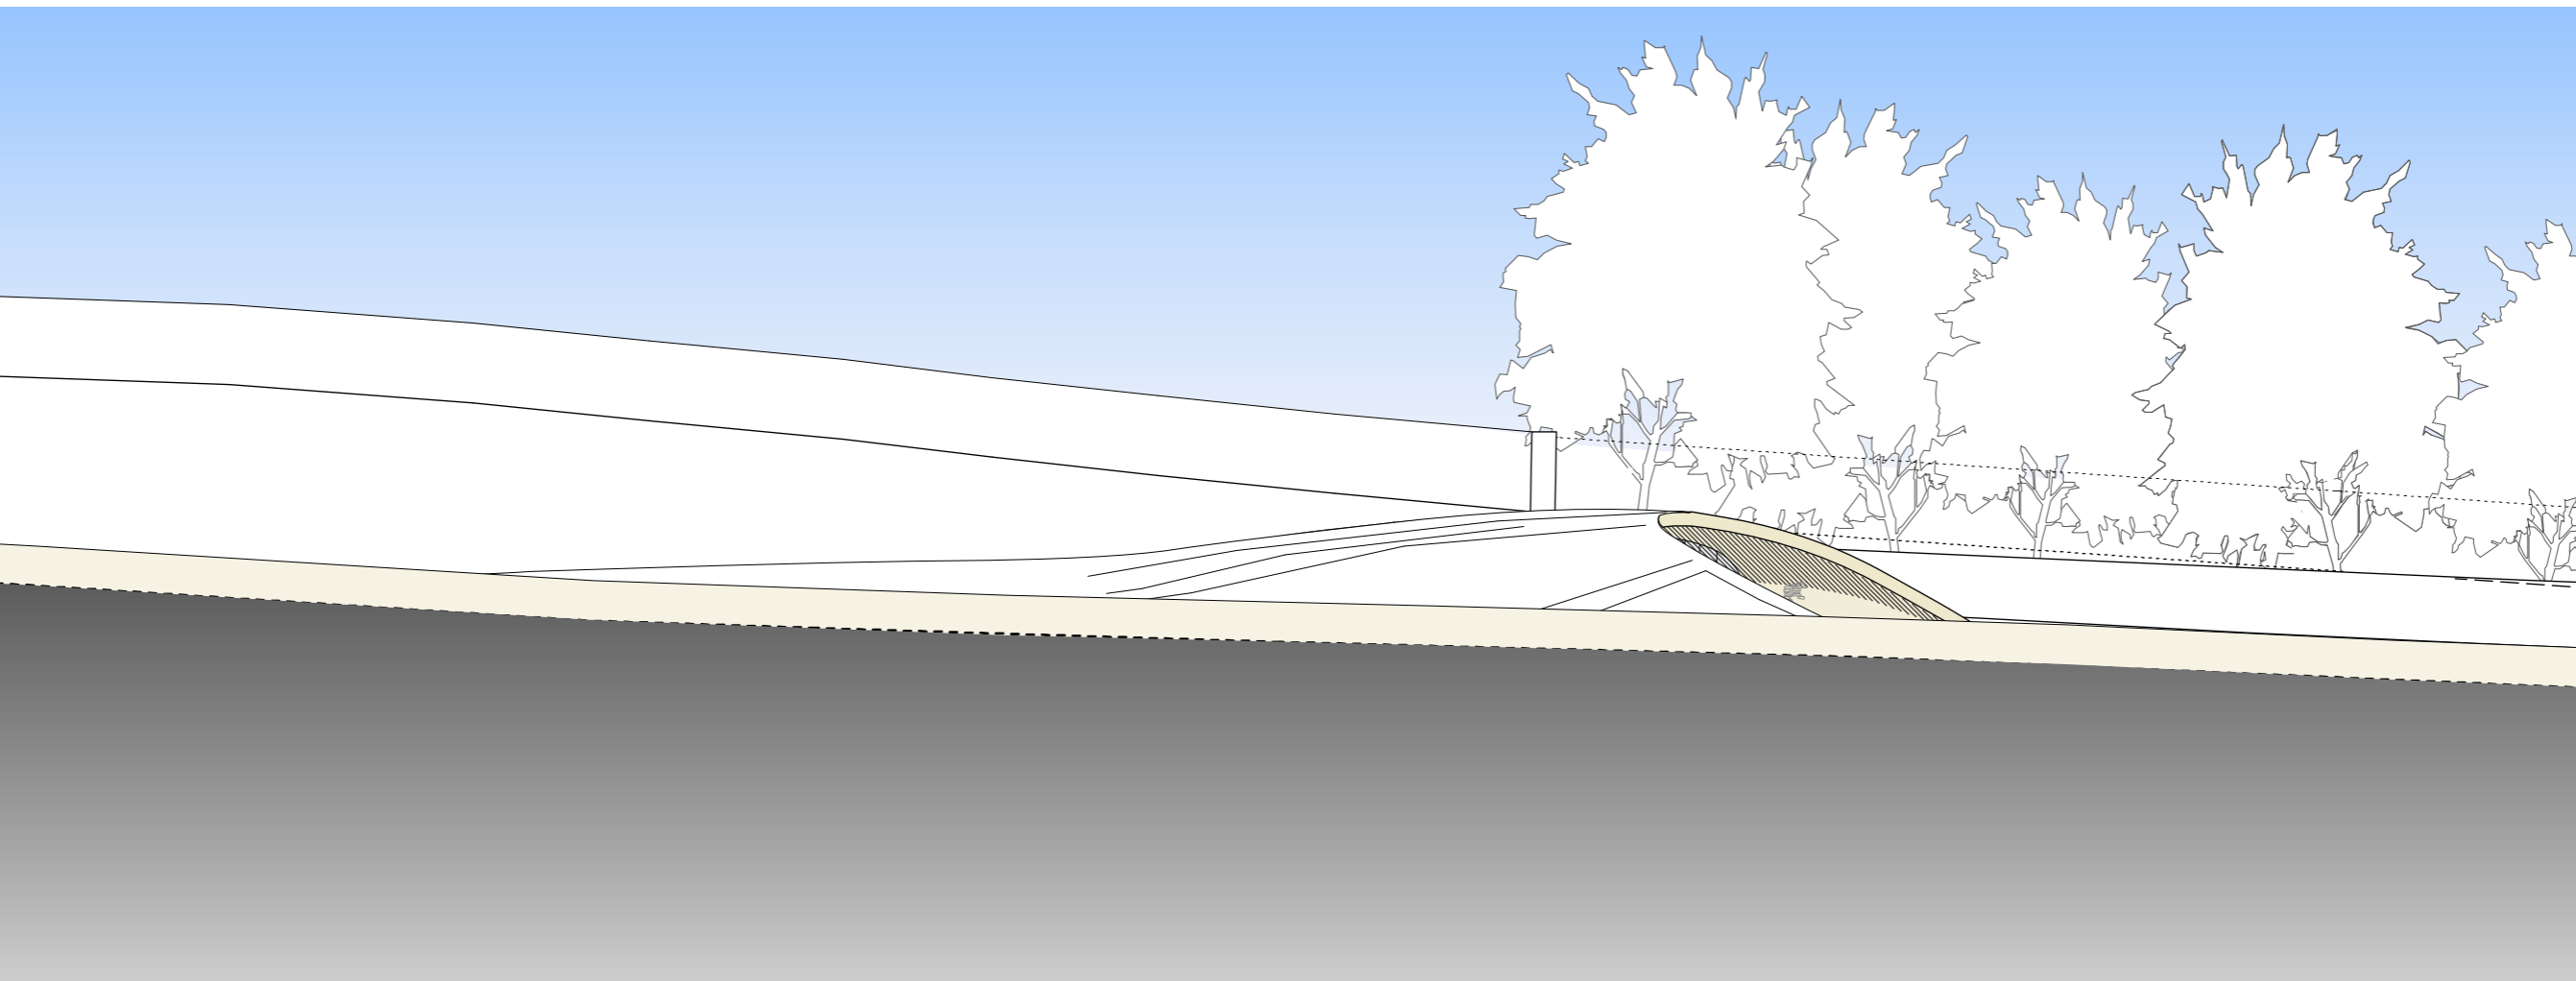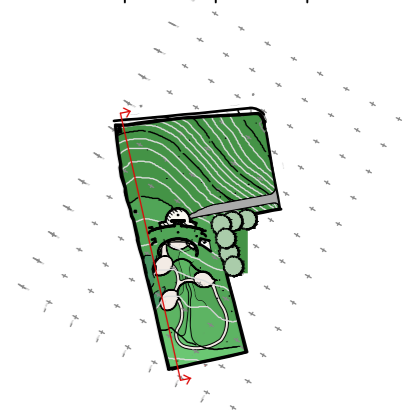

architecturæ:m

RIBA 

Chartered Architects
a: 3rd floor,
26-28 Hilton House,
Hilton Street,
Manchester,
M1 2EH
t: +44 (0) 161 237 3324
e: mail@architecturem.co.uk

p: **Lakeside View**
d: **Prop North West Elev**

d: 31.10.11

s: 1:200@A3

db: MA

n:

project: drawing: status: rev:
267 • 220 • P • F

Design and drawings are the copyright of architecture:m

Written permission must be sought before duplication

Any discrepancy found between information given on this drawing and that given elsewhere or recorded on site shall be notified immediately to the project architect in writing

Do not scale from this drawing or derive dimensions from digital media

All dimensions are to be checked prior to works commencing on site



Status Key

S: Survey
F: Feasibility
P: Planning
D: Detailed Detail
T: Tender
C: Construction
B: As Built

Rev:	Date:	By:	Note:
------	-------	-----	-------

F	19.6.13	LIT	General Update
---	---------	-----	----------------

Rev:	Date:	By:	Note:
F	19.6.13	LIT	General Update

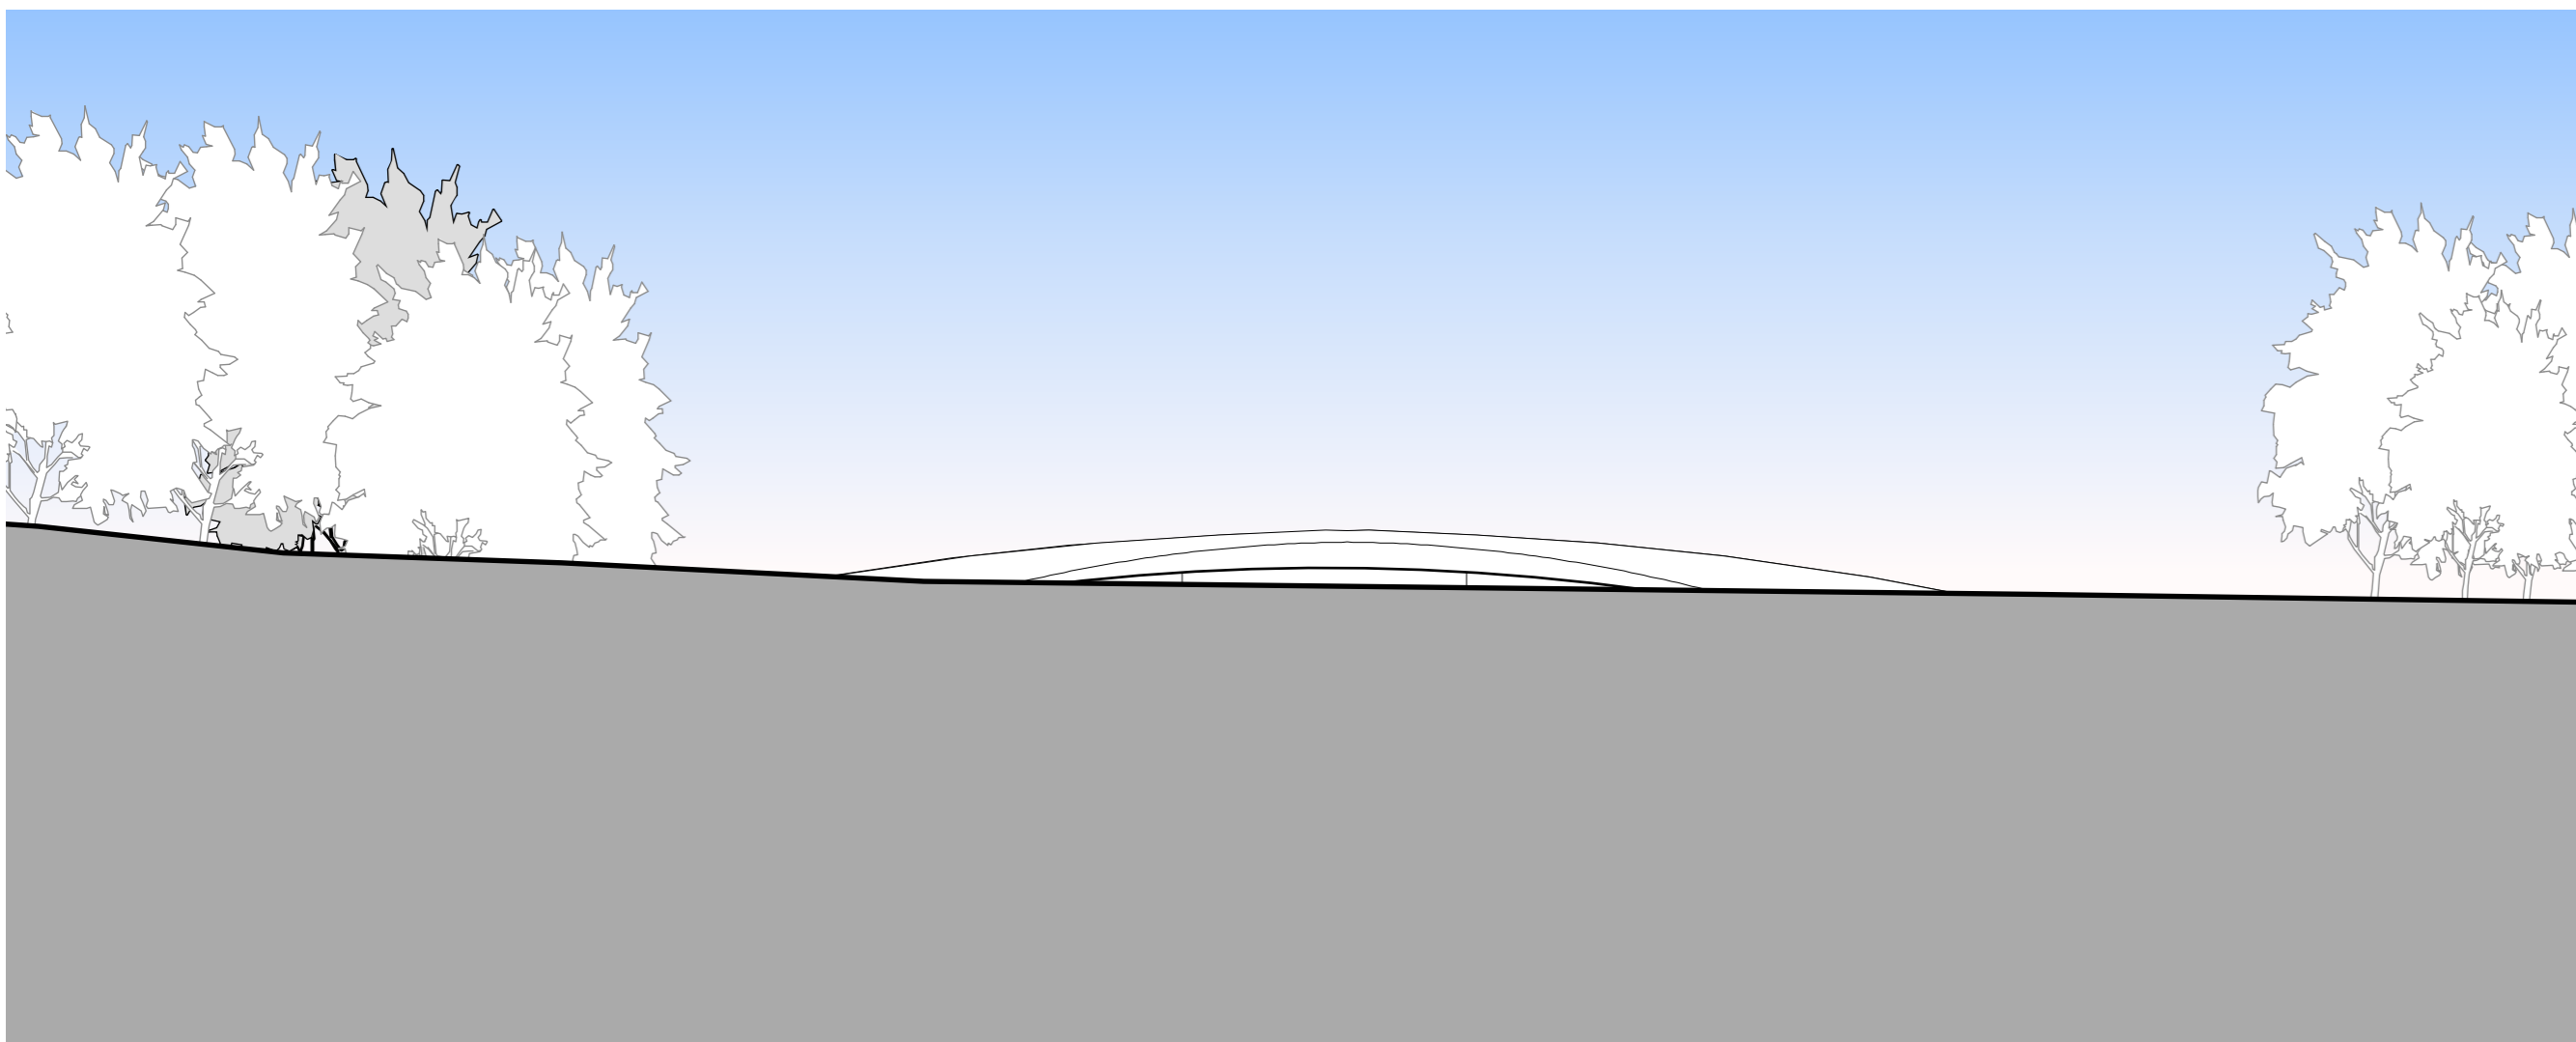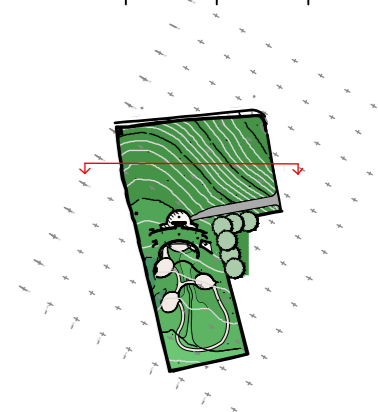

architecture:m

RIBA 

Chartered Architects
a: 3rd floor,
26-28 hilton House,
hilton Street,
manchester,
m1 2eh
t: +44 (0) 161 237 3324
e: mai@architecturem.co.uk

p: **Lakeside View**
d: **Prop North East Elev**

d: 31.10.11

s: 1:200@A3

db: MA

n: project: **267 • 221 • P • F** drawing: status: rev:

Design and drawings are the copyright of architecture:m

Written permission must be sought before duplication

Any discrepancy found between information given on this drawing and that given elsewhere or recorded on site shall be notified immediately to the project architect in writing



Do not scale from this drawing or derive dimensions from digital media

All dimensions are to be checked prior to works commencing on site

Status Key

S: Survey
F: Feasibility
P: Planning
D: Detailed Detail
T: Tender
C: Construction
B: As Built

Rev:	Date:	By:	Note:
F	19.6.13	LIT	General Update

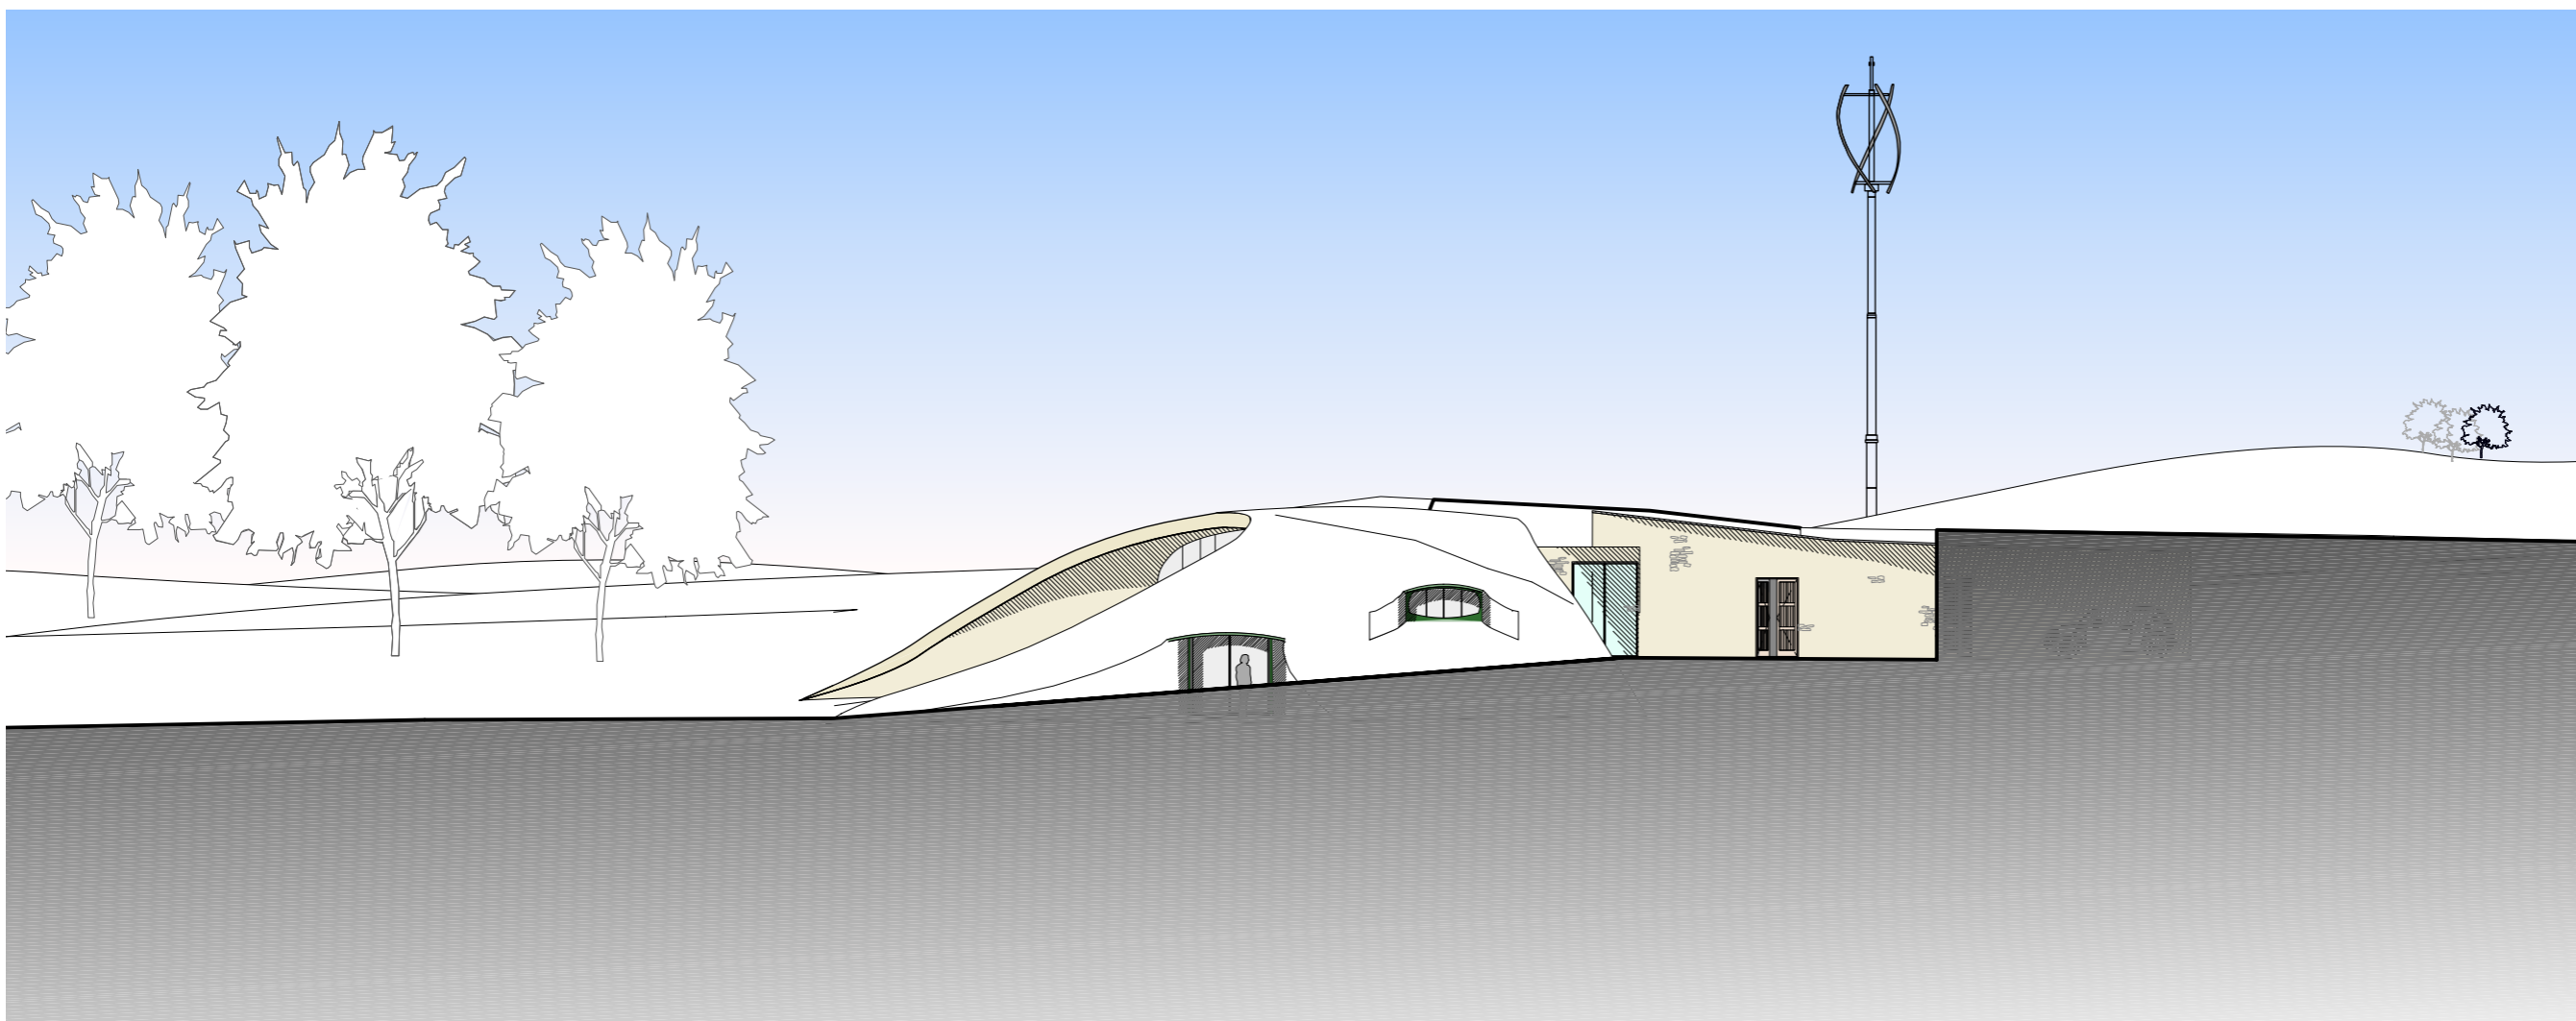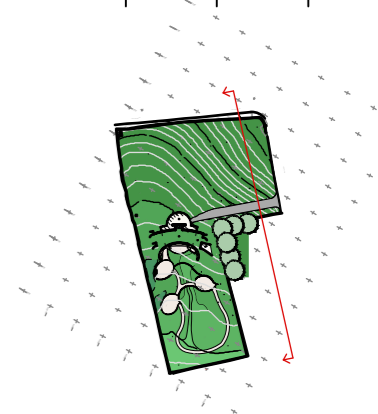

architecture:m

RIBA

Chartered Architects
a: 3rd floor,
26-28 hilton House,
hilton Street
manchester,
m1 2zh
t: +44 (0) 161 237 3324
e: mail@architecturem.co.uk

p: **Lakeside View**
d: **Prop South East Elev**

d: 31.10.11

s: 1:500@A3

db: MA

n:

project: **267 • 222 • P • F** drawing: status: rev:

Design and drawings are the copyright of architecture:m

Written permission must be sought before duplication

Any discrepancy found between information given on this drawing and that given elsewhere or recorded on site shall be notified immediately to the project architect in writing



Do not scale from this drawing or derive dimensions from digital media

All dimensions are to be checked prior to works commencing on site

Status Key

S: Survey
F: Feasibility
P: Planning
D: Detailed Detail
T: Tender
C: Construction
B: As Built

Rev:	Date:	By:	Note:
F	19.6.13	LIT	General Update

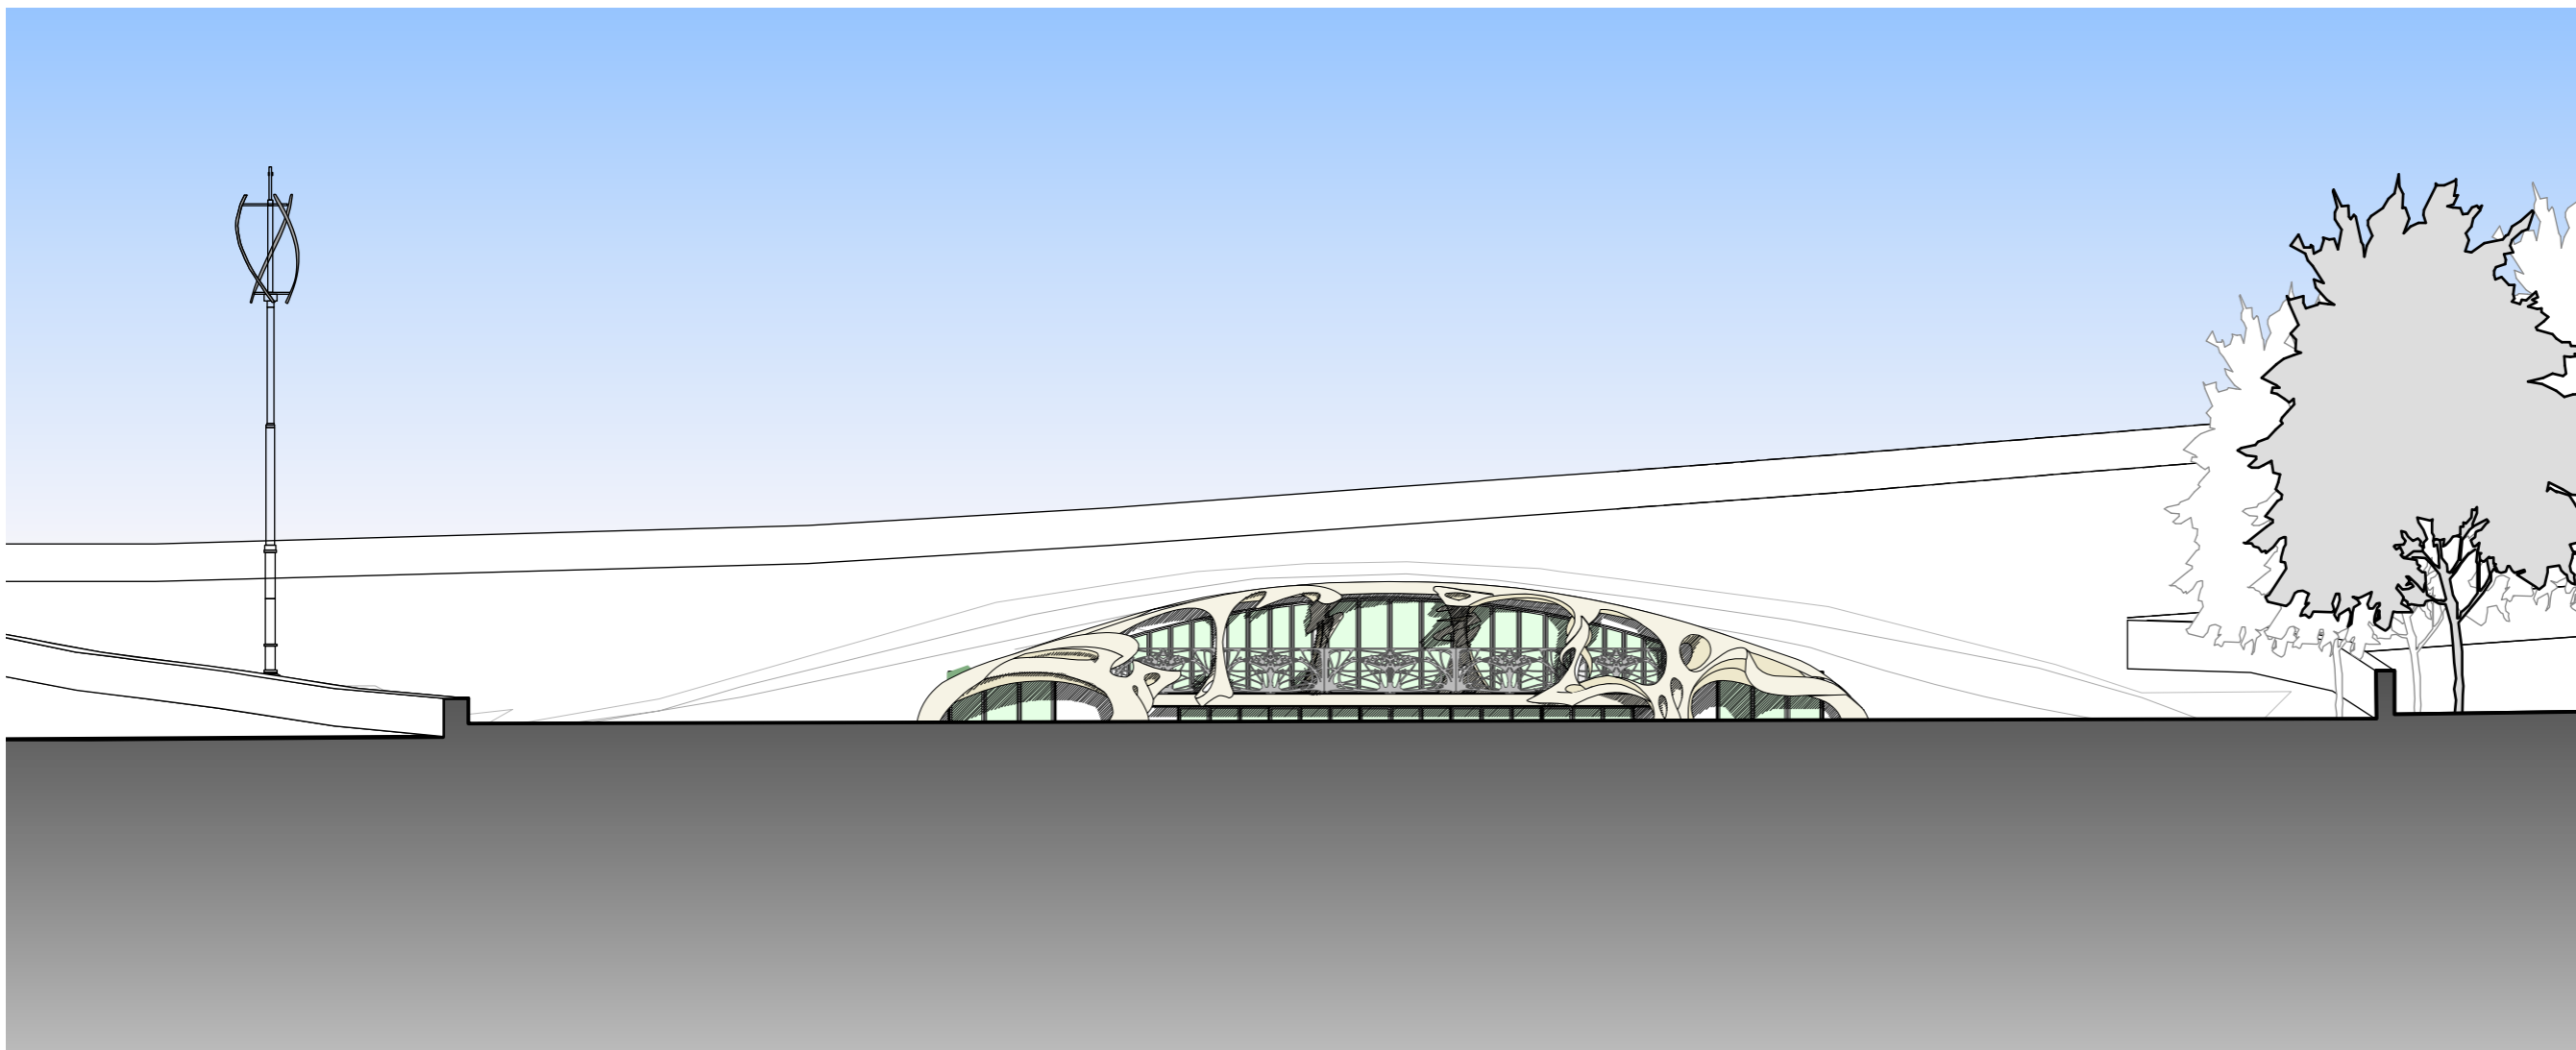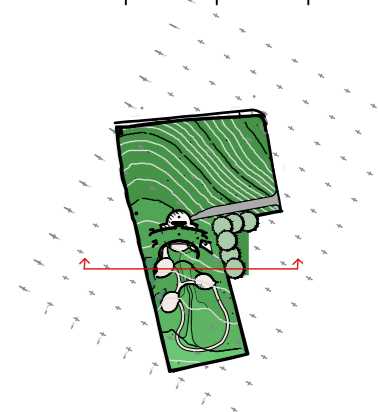

architecture:m

RIBA 

Chartered Architects
a: 3rd floor,
26-28 hilton House,
hilton Street
manchester,
m1 2eh
t: +44 (0) 161 237 3324
e: mail@architecturem.co.uk

Lakeside View
p:
Prop South West Elev
d:

d: 31.10.11
s: 1:200@A3
db: MA

n:
project: **267 • 223 • P • F**
drawing: status: rev:

Design and drawings are the copyright of architecture:m

Written permission must be sought before duplication

Any discrepancy found between information given on this drawing and that given elsewhere or recorded on site shall be notified immediately to the project architect in writing

Do not scale from this drawing or derive dimensions from digital media

All dimensions are to be checked prior to works commencing on site



Status Key

S: Survey
F: Feasibility
P: Planning
D: Detailed Detail
T: Tender
C: Construction
B: As Built

Rev: Date: By: Note:

Rev:	Date:	By:	Note:
F	19.6.13	LIT	General Update

Rev:	Date:	By:	Note:
F	19.6.13	LIT	General Update

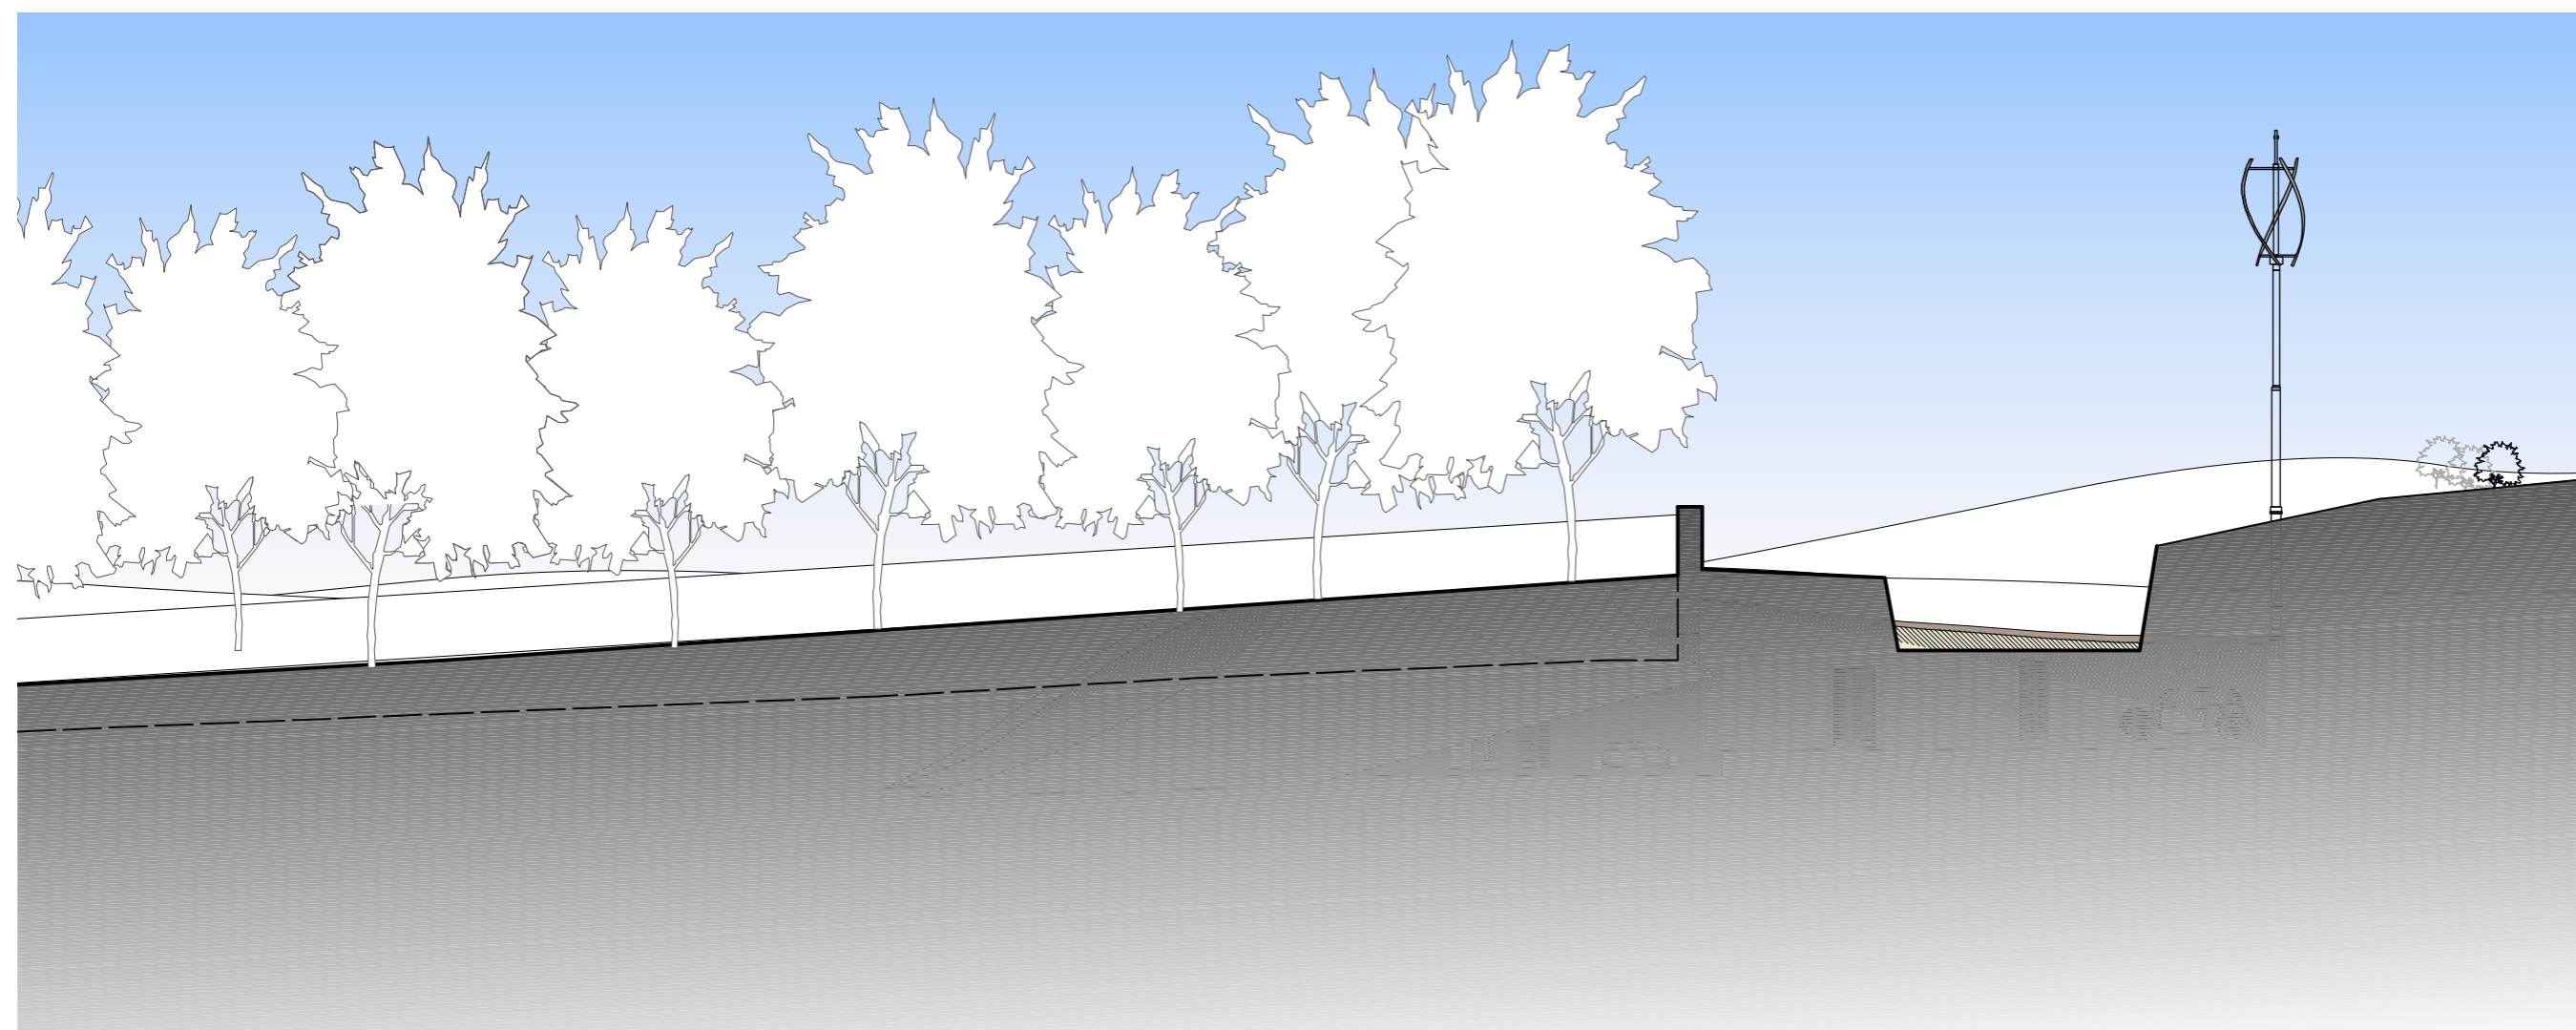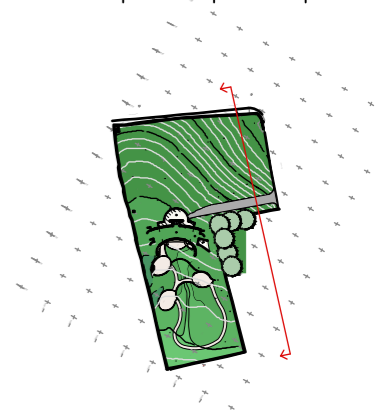

architectue:m

RIBA 

Chartered Architects
3rd floor
26-28 hiltonHouse,
hiltonStreet
manchester,
m1 2eh
t: +44 [0] 161 237 3324
e: mal@architecturem.co.uk

p: Lakeside View
d: Prop South East Ele 2

d:

s: 1:200@A3

db: MA

n:

project: drawing: status: rev:
267 • 224 • P • F

Design and drawings are the copyright of architectur:e:m

Written permission must be sought before duplication

Any discrepancy found between information given on this drawing and that given elsewhere or recorded on site shall be notified immediately to the project architect in writing



Do not scale from this drawing or derive dimensions from digital media

All dimensions are to be checked prior to works commencing on site


Status Key

- S: Survey
- F: Feasibility
- P: Planning
- D: Detailed Detail
- T: Tender
- C: Construction
- B: As Built

Rev:	Date:	By:	Note:
F	19.6.13	LJT	General Update

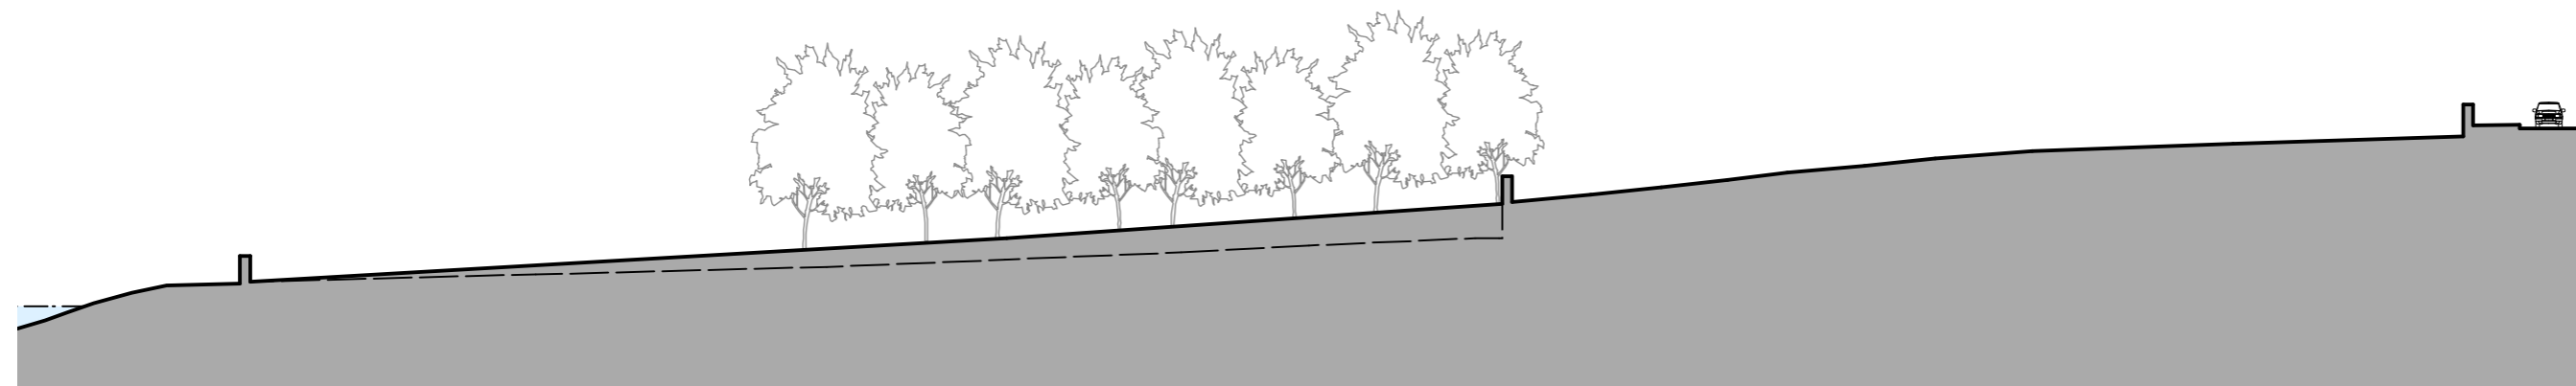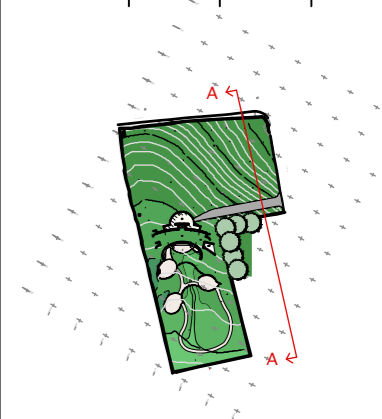

Section A_A Existing

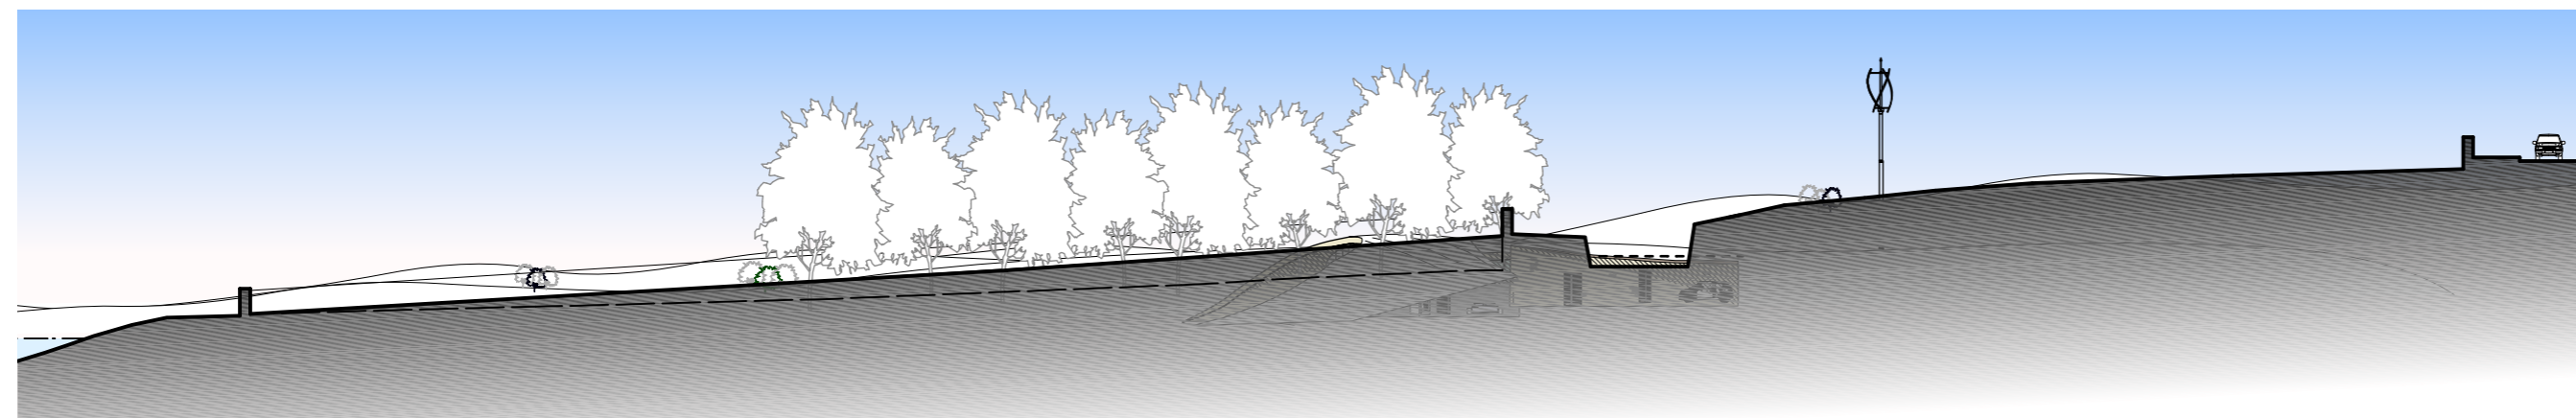

Section A_A Proposed

architectur:e:m

RIBA 

Chartered Architects
a: 3rd floor,
26-28 Hilton House,
Hilton Street,
Manchester,
M1 2EH
t: +44 (0) 161 237 3324
e: mail@architectur:m.co.uk

p: **Lakeside View**
d: **Section A-A Context**

d: 31.10.11

s: 1:500@A3

db: MA

n:

project: drawing: status: rev:
267 • 230 • P • F

Design and drawings are the copyright of architecture:m

Written permission must be sought before duplication


Any discrepancy found between information given on this drawing and that given elsewhere or recorded on site shall be notified immediately to the project architect in writing

Do not scale from this drawing or derive dimensions from digital media



All dimensions are to be checked prior to works commencing on site

Status Key
 S: Survey
 F: Feasibility
 P: Planning
 D: Detailed Detail
 T: Tender
 C: Construction
 B: As Built

Rev:	Date:	By:	Note:
F	19.6.13	LJT	General Update

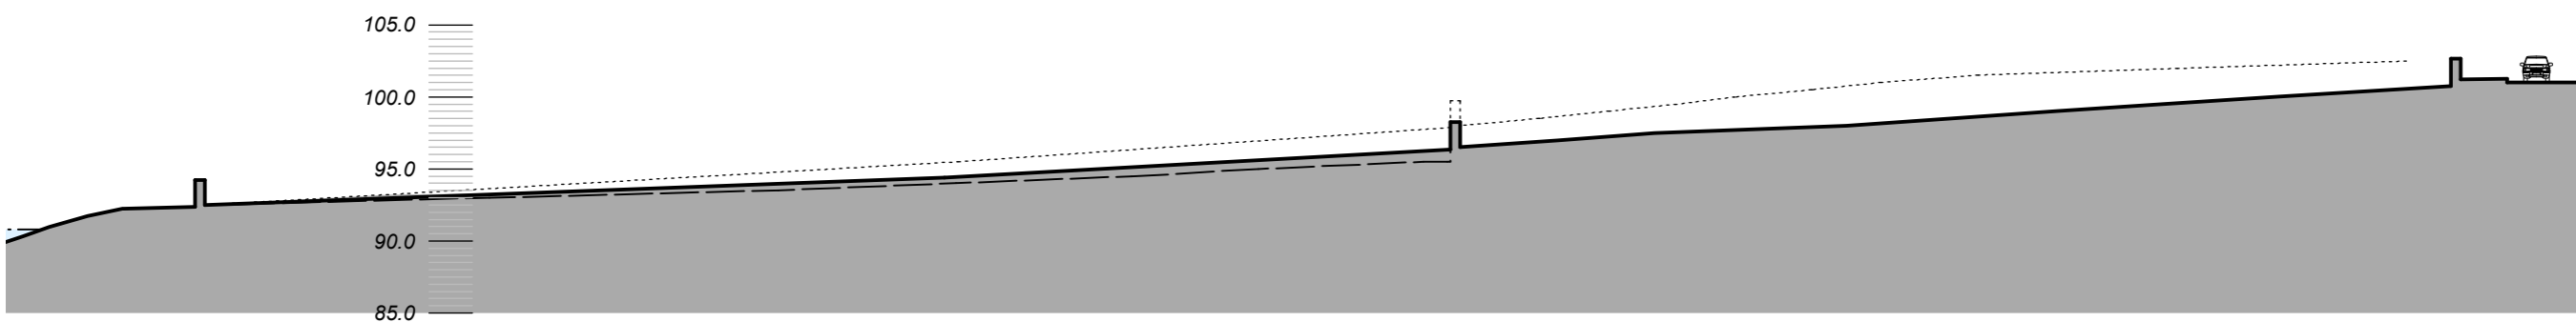

Section B_B Existing

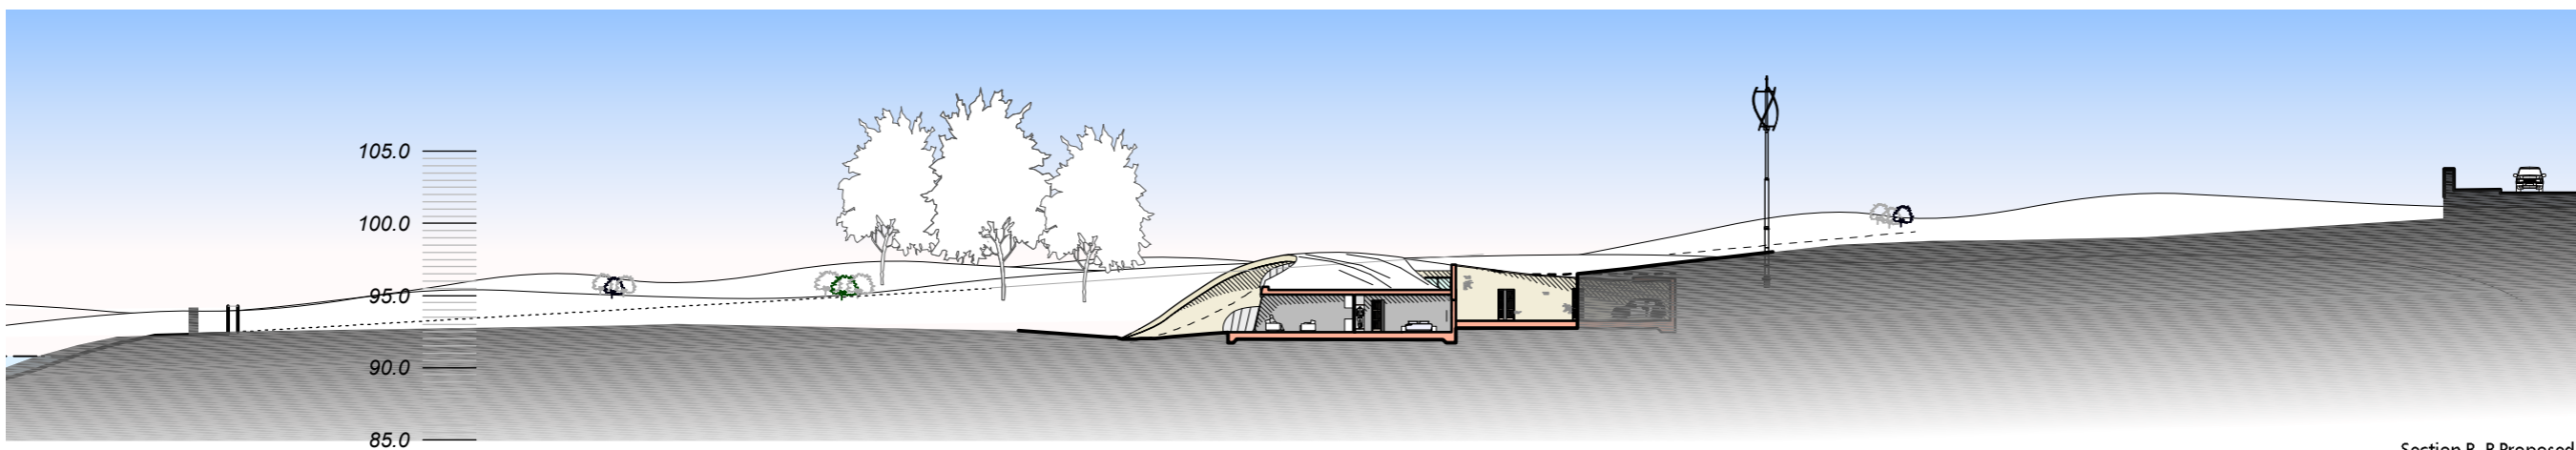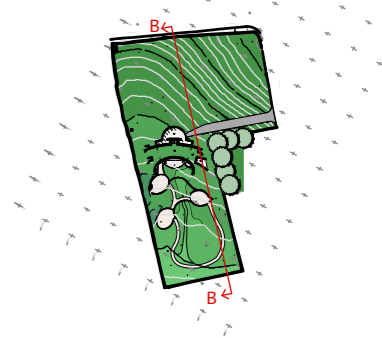

Section B_B Proposed

architecture:m

RIBA 
 Chartered Architects
 3rd floor,
 26-28 hiltonHouse,
 hiltonStreet,
 manchester,
 m1 2eh
 t: +44 [0] 161 237 3324
 e: mail@architecturem.co.uk


Lakeside View
Section B-B Context

d: 31.10.11
 s: 1:500@A3
 db: MA



n: project: drawings: status: rev:
267 • 231 • P • F

Design and drawings are the copyright of architecturæ:m
 Written permission must be sought before duplication
 Any discrepancy found between information given on this drawing and that given elsewhere or recorded on site shall be notified immediately to the project architect in writing
 Do not scale from this drawing or derive dimensions from digital media
 All dimensions are to be checked prior to works commencing on site
 Status Key
 S: Survey
 F: Feasibility
 P: Planning
 D: Detailed Detail
 T: Tender
 C: Construction
 B: As Built

Rev:	Date:	By:	Note:
F	19.6.13	LIT	General Update

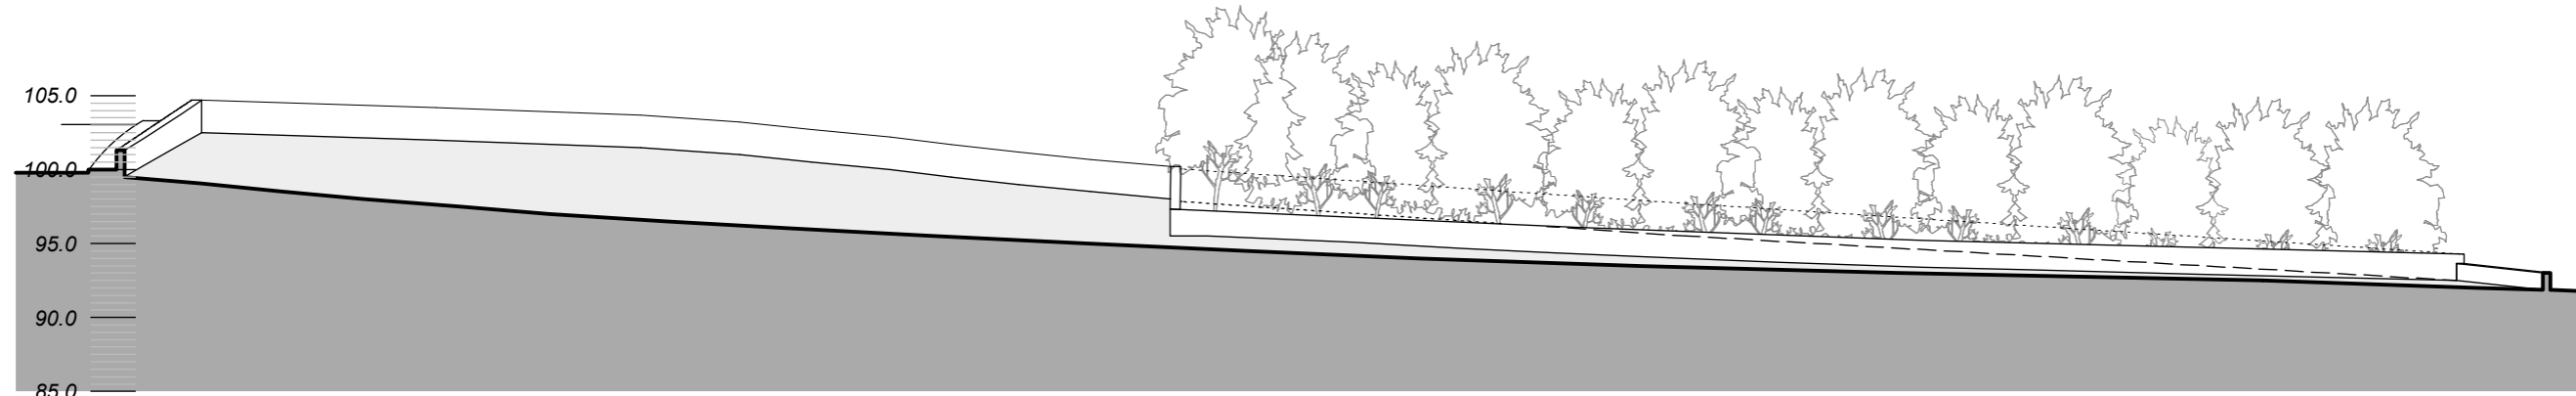

Section C_C Existing

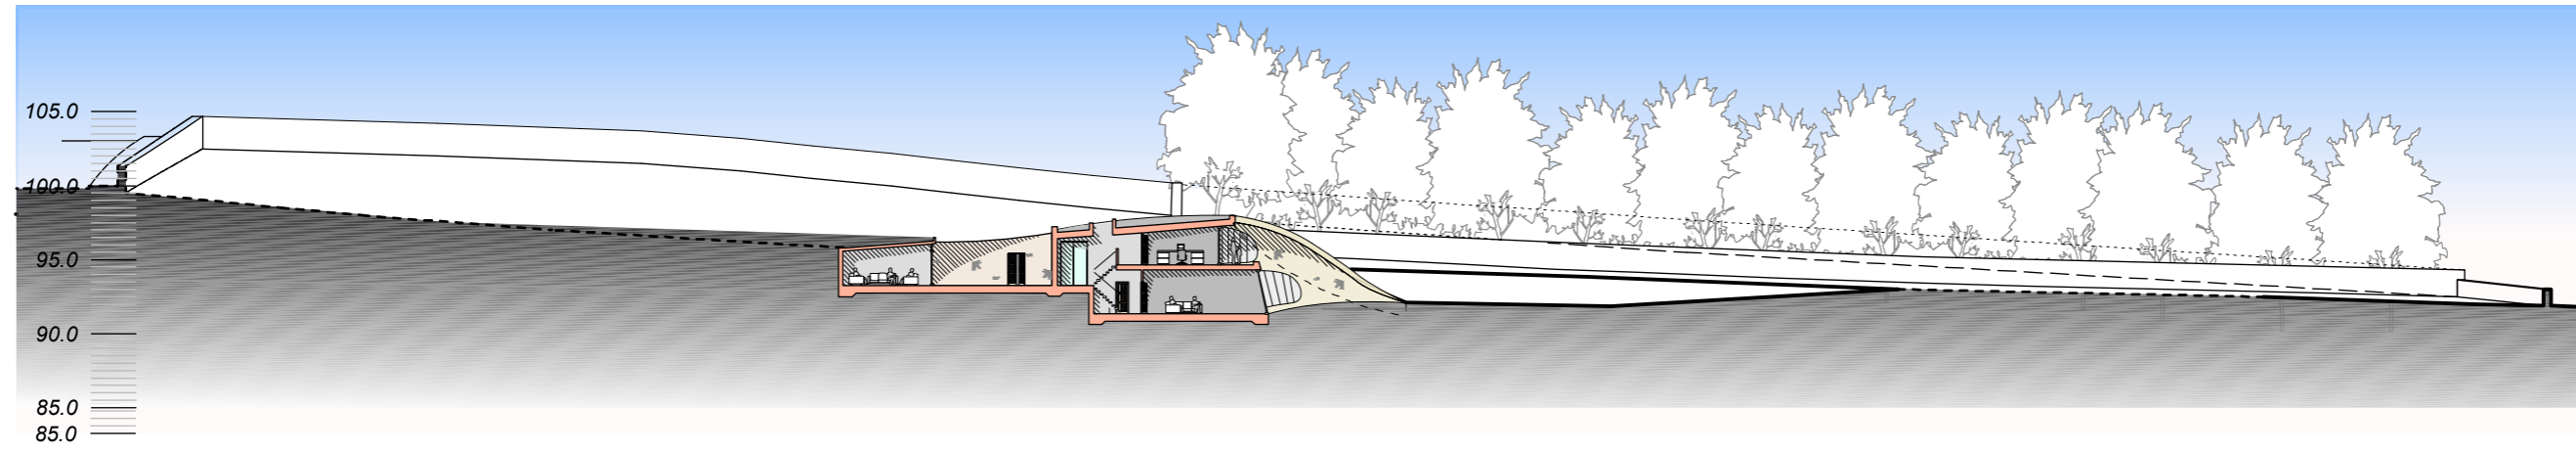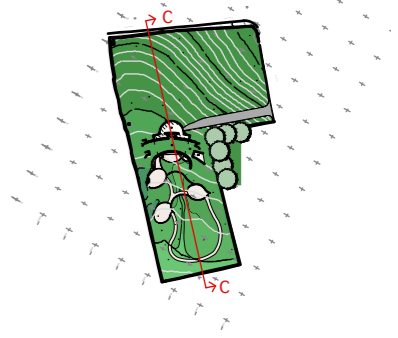

Section C_C Proposed

architecturæ:m
 RIBA #
 Chartered Architects
 3rd floor,
 26-28 hilton House,
 hilton Street,
 manchester,
 m1 2eh
 t: +44 [0] 161 237 3324
 e: mail@architecturæ:m.co.uk



p: Lakeside View
 d: Section C-C Context

d: 31.10.11
 s: 1:500@A3
 db: MA


n: project: drawing: status: rev:
267 • 232 • P • F

Design and drawings are the copyright of architecture:m
 Written permission must be sought before duplication
 Any discrepancy found between information given on this drawing and that given elsewhere or recorded on site shall be notified immediately to the project architect in writing
 Do not scale from this drawing or derive dimensions from digital media
 All dimensions are to be checked prior to works commencing on site
 Status Key
 S: Survey
 F: Feasibility
 P: Planning
 D: Detailed Detail
 T: Tender
 C: Construction
 B: As Built

Rev:	Date:	By:	Note:
F	19.6.13	LJT	General Update

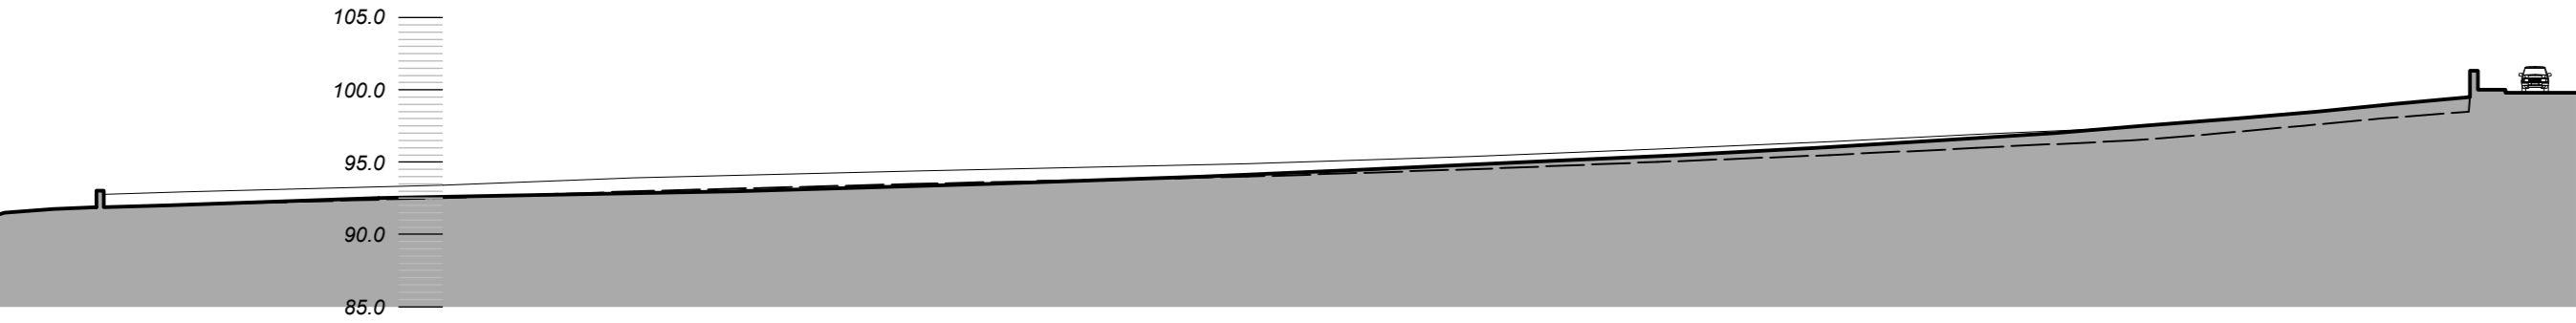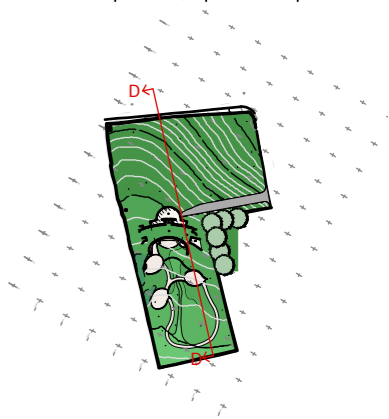

Section D_D Existing

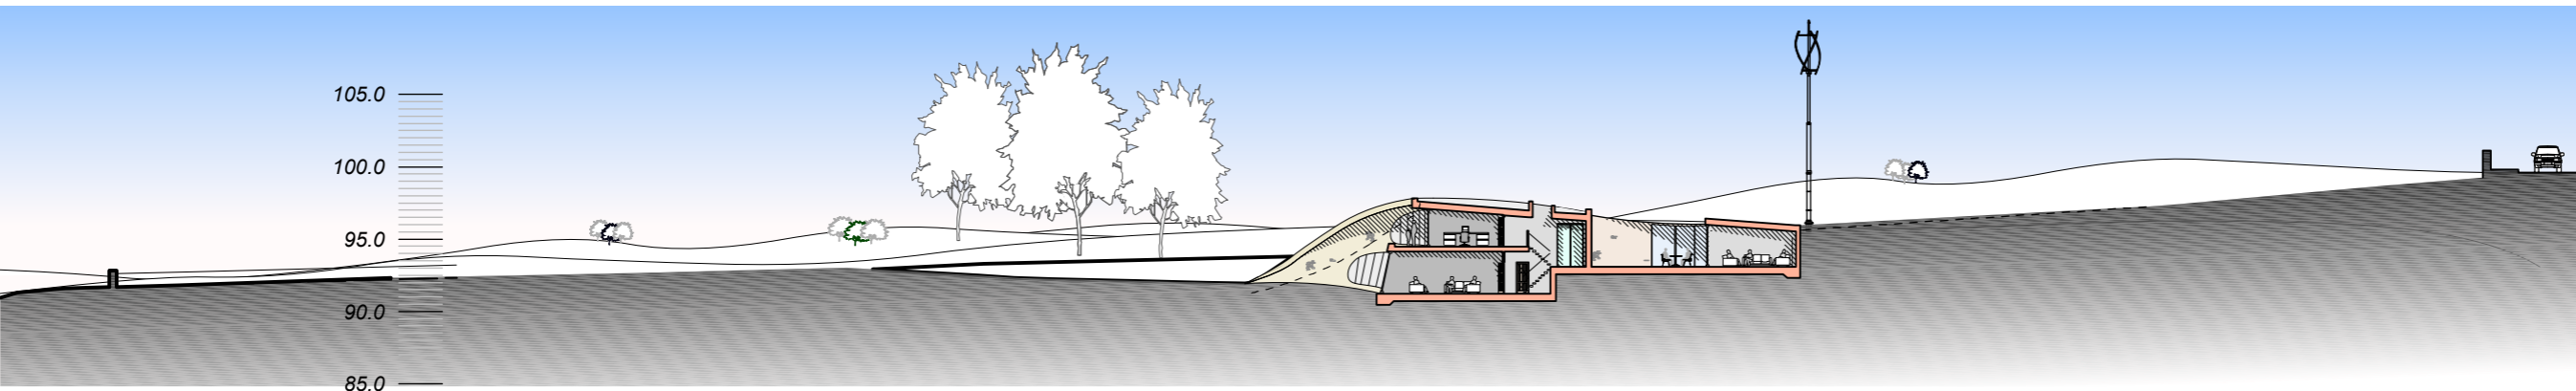

Section D_D Proposed

architecture:m

RIBA 
 Chartered Architects
 3rd floor,
 26-28 hilton House,
 hilton Street,
 manchester,
 m1 2eh
 t: +44 [0] 161 237 3324
 e: mail@architecturem.co.uk

p: **Lakeside View**
 d: **Section D-D Context**

d: 31.10.11
 s: 1:500@A3
 db: MA

n: project: drawing: status: rev:
267 • 233 • P • F

Design and drawings are the copyright of architecturæ:m

Written permission must be sought before duplication


Any discrepancy found between information given on this drawing and that given elsewhere or recorded on site shall be notified immediately to the project architect in writing

Do not scale from this drawing or derive dimensions from digital media



All dimensions are to be checked prior to works commencing on site

Status Key
 S: Survey
 F: Feasibility
 P: Planning
 D: Detailed Detail
 T: Tender
 C: Construction
 B: As Built

Rev:	Date:	By:	Note:
F	19.6.13	LJT	General Update

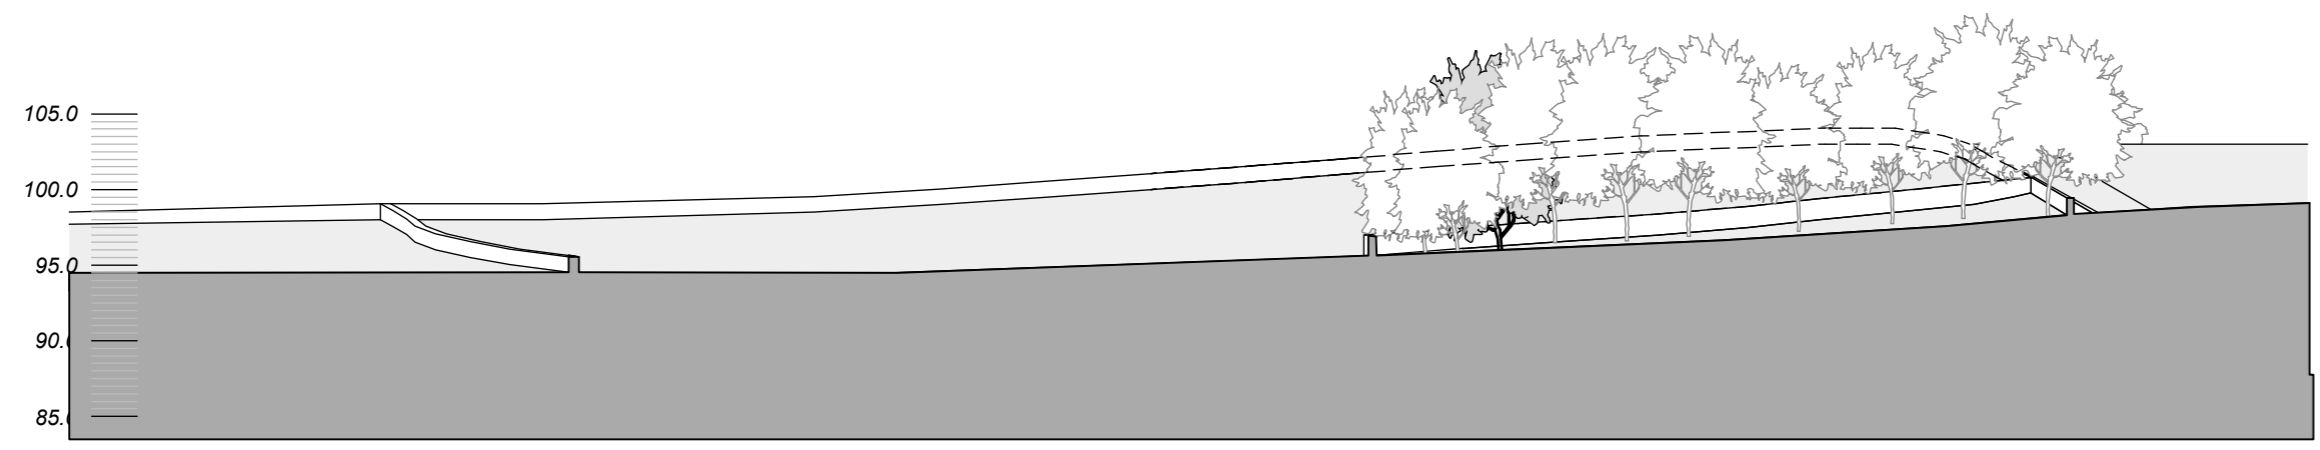

Section E-E Existing

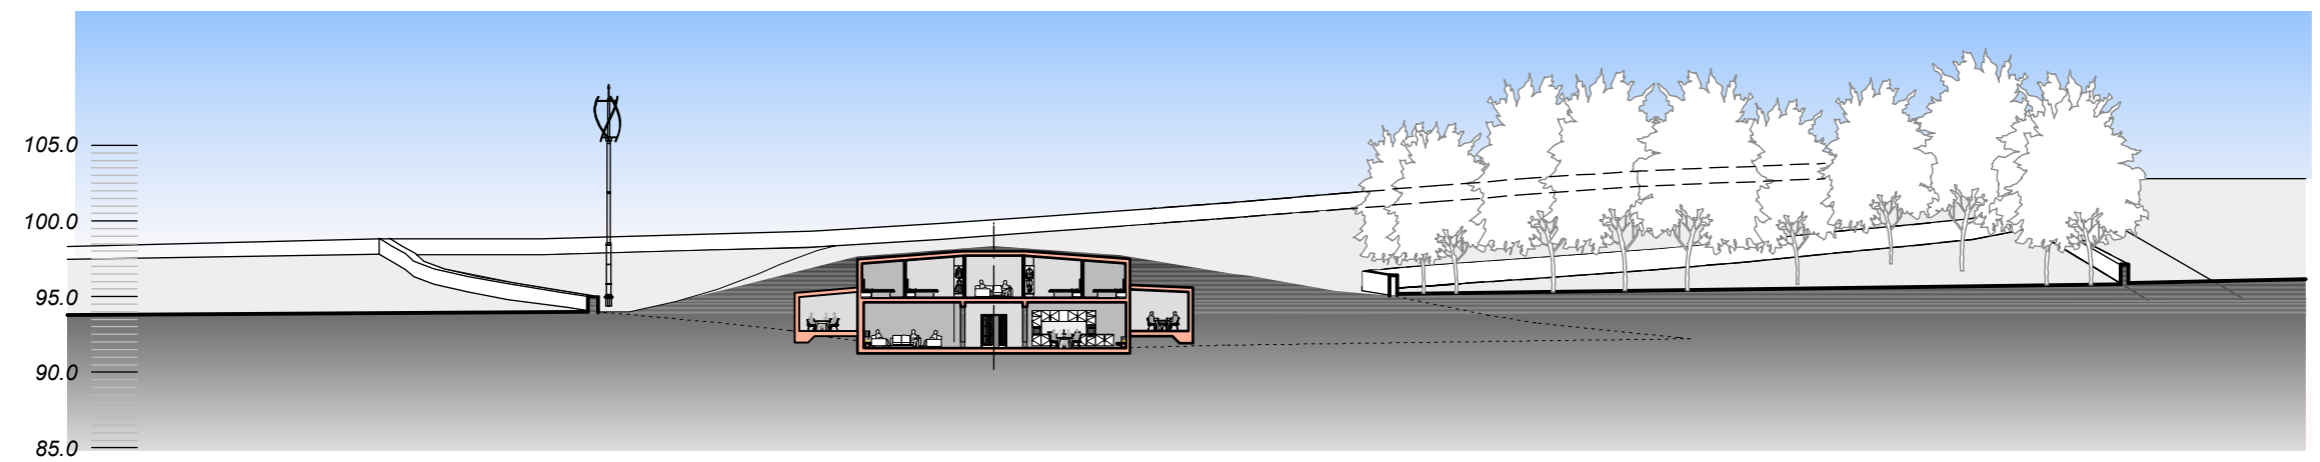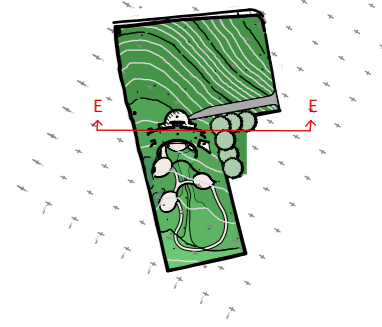

Section E-E Proposed

architecturæ:m

RIBA #
 Chartered Architects
 3rd floor,
 26-28 hilton House,
 hilton Street,
 manchester,
 m1 2eh
 t: +44 [0] 161 237 3324
 e: mail@architecturæ:m.co.uk

p: **Lakeside View**
 d: **Section E-E Context**

d: 31.10.11
 s: 1:500@A3
 db: MA

n: project: drawings: status: rev:
267 • 234 • P • F

Design and drawings are the copyright of architectue:m

Written permission must be sought before duplication


Any discrepancy found between information given on this drawing and that given elsewhere or recorded on site shall be notified immediately to the project architect in writing

Do not scale from this drawing or derive dimensions from digital media

All dimensions are to be checked prior to works commencing on site


Status Key

- S: Survey
- F: Feasibility
- P: Planning
- D: Detailed Detail
- T: Tender
- C: Construction
- B: As Built

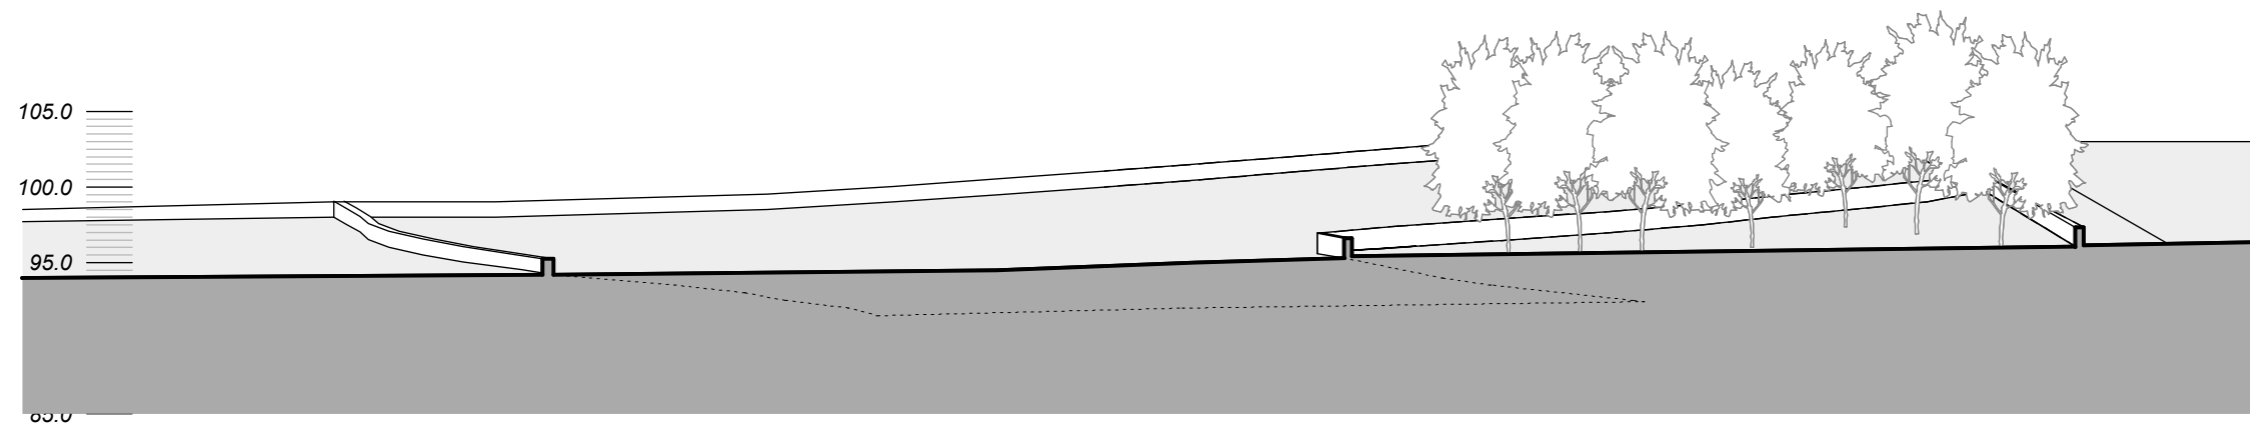

Section F_F Existing

Rev:	Date:	By:	Note:
F	19.6.13	LJT	General Update

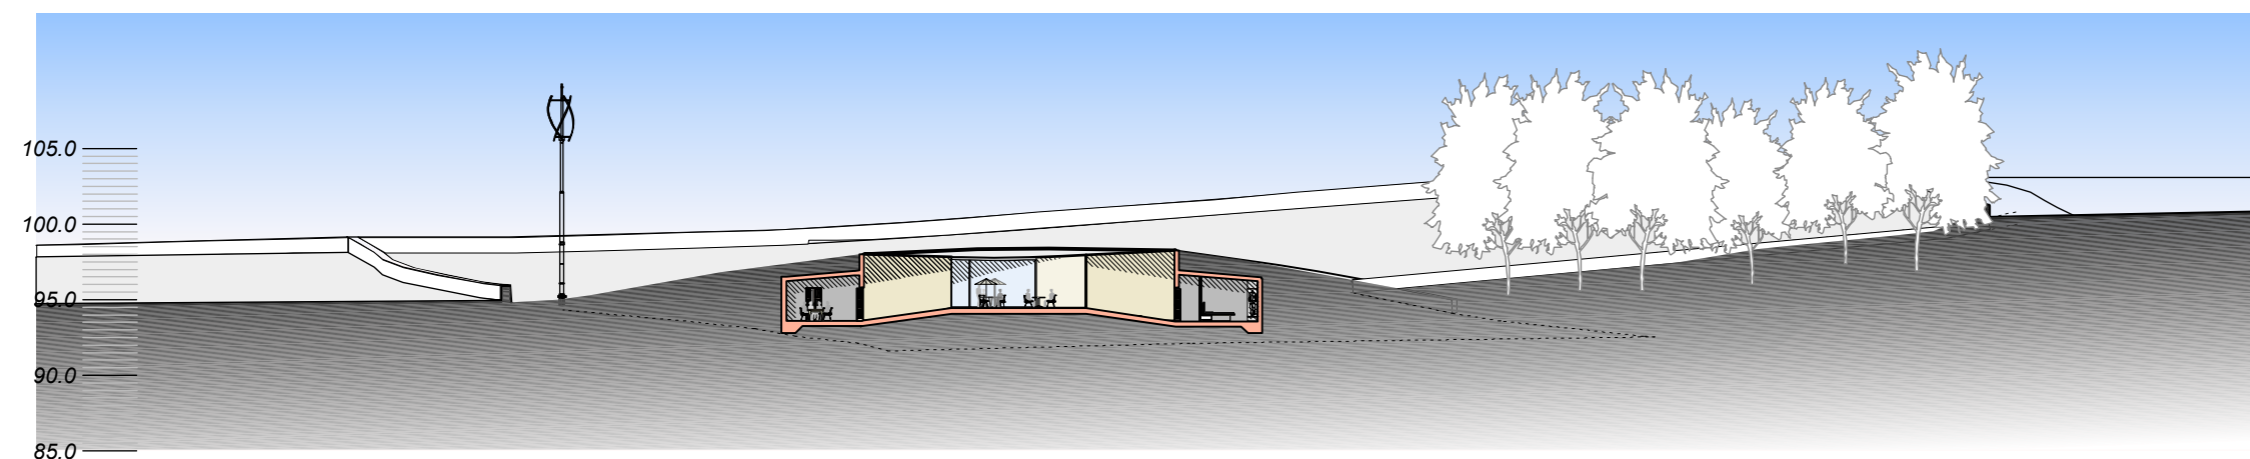

Section F_F Proposed

architectue:m

RIBA 

Chartered Architects
 3rd floor,
 26-28 Hilton House,
 Hilton Street,
 Manchester,
 M1 2EH
 t: +44 (0) 161 237 3324
 e: mail@architectuem.co.uk

p: Lakeside View
 d: Section F-F Context

d: 31.10.11

s: 1:500@A3

db: MA


n:

project: drawing: status: rev:
267 • 235 • P • F

Status Key


- S: Survey
- F: Feasibility
- P: Planning
- D: Detailed Detail
- T: Tender
- C: Construction
- B: As Built

Rev:	Date:	By:	Note:
F	19.6.13	LJT	General Update

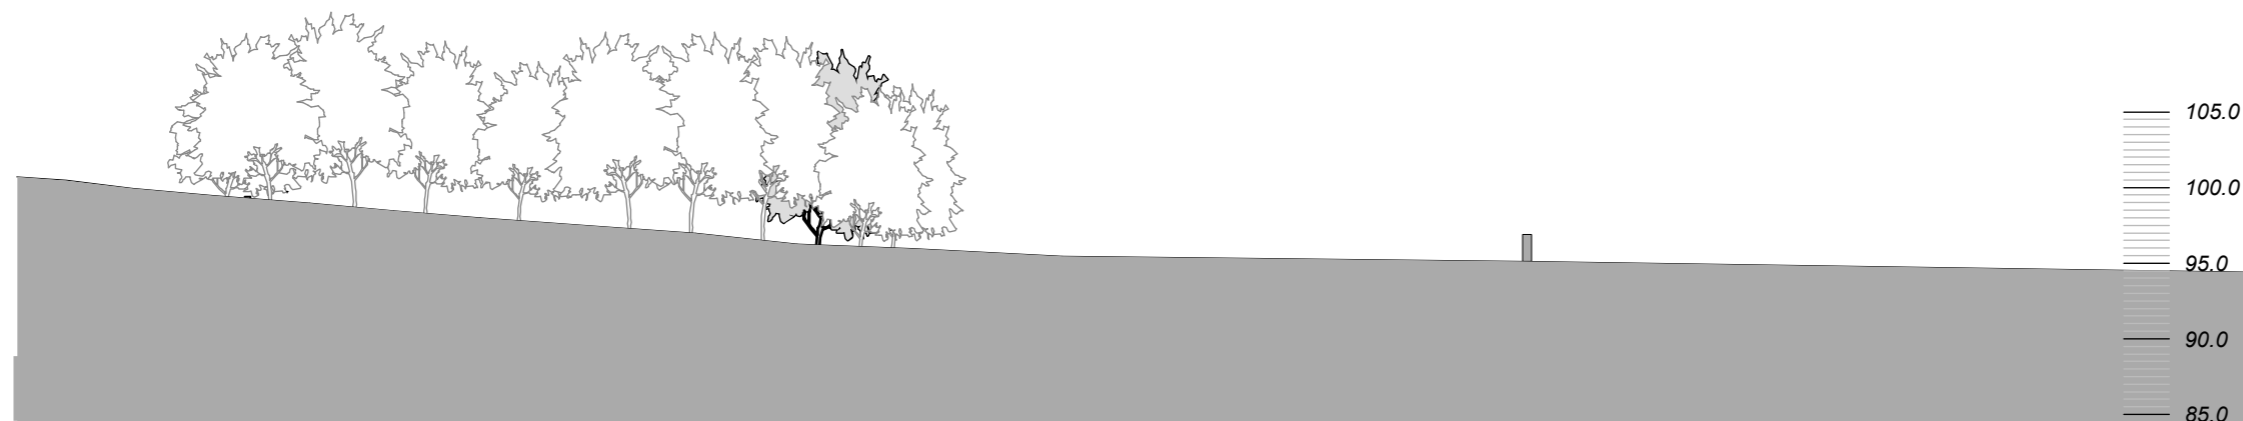

Section G_G Existing

Section E_E Existing

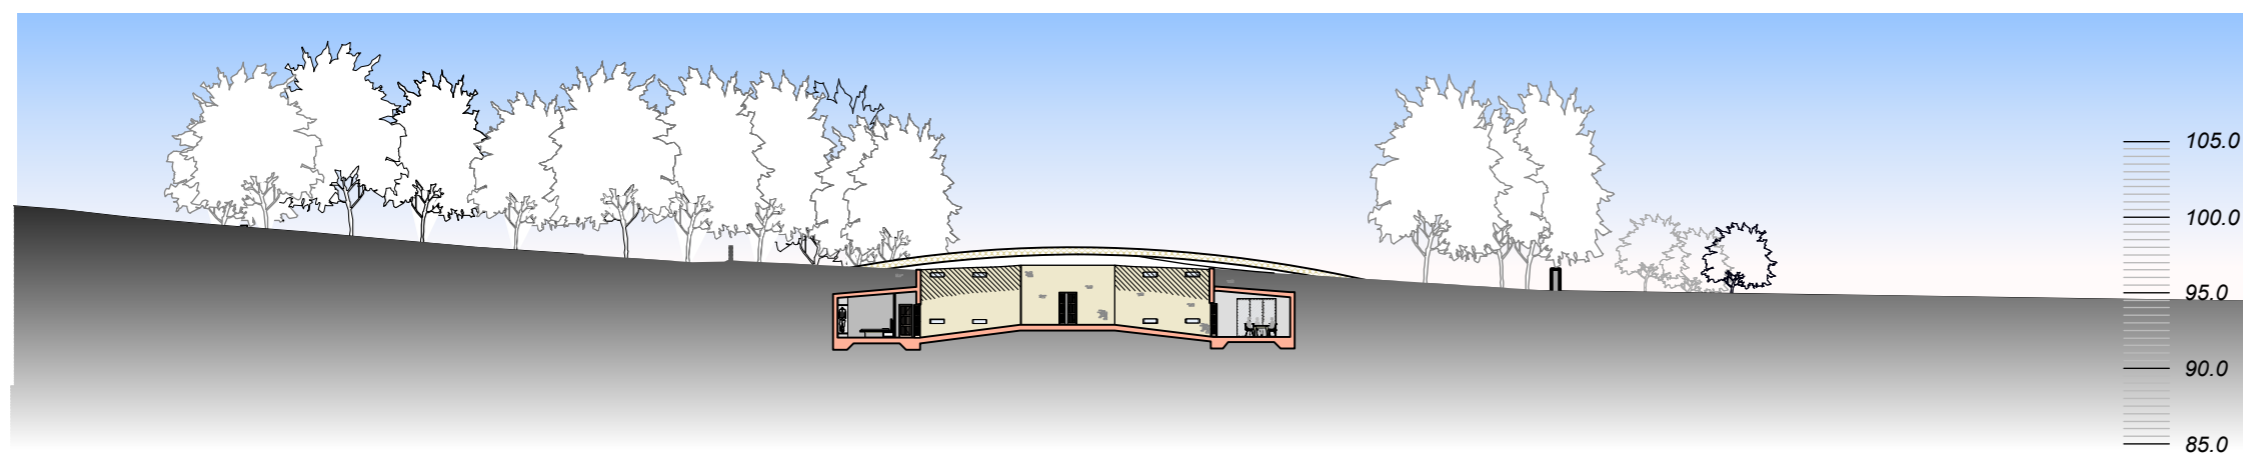

Section G_G Proposed

Section E_E Proposed

architecturæ:m

RIBA

Chartered Architects
 3rd floor,
 26-28 Hilton House,
 Hilton Street,
 Manchester,
 M1 2EH
 t: +44 (0) 161 237 3324
 e: mail@architecturæ:m.co.uk

p: Lakeside View
 d: Section G-G Context

d: 31.10.11

s: 1:500@A3



db: MA

n:


project: drawings: status: rev:
267 • 236 • P • F

Design and drawings are the copyright of architecture:m
 Written permission must be sought before duplication
 Any discrepancy found between information given on this drawing and that given elsewhere or recorded on site shall be notified immediately to the project architect in writing
 Do not scale from this drawing or derive dimensions from digital media
 All dimensions are to be checked prior to works commencing on site
 Status Key
 S: Survey
 F: Feasibility
 P: Planning
 D: Detailed Detail
 T: Tender
 C: Construction
 B: As Built

Rev:	Date:	By:	Note:
F	19.6.13	LIT	General Update

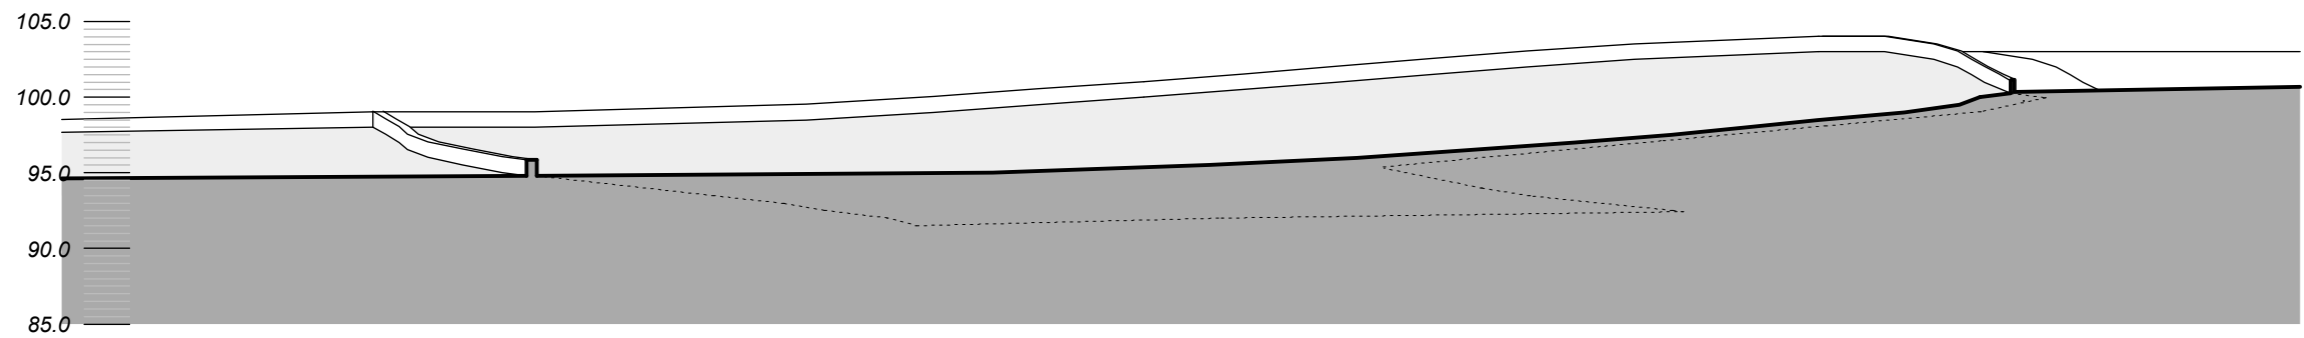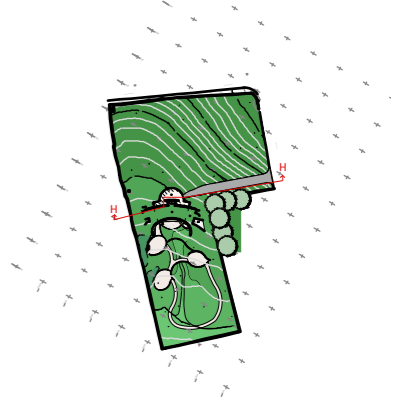

Section H_H Existing

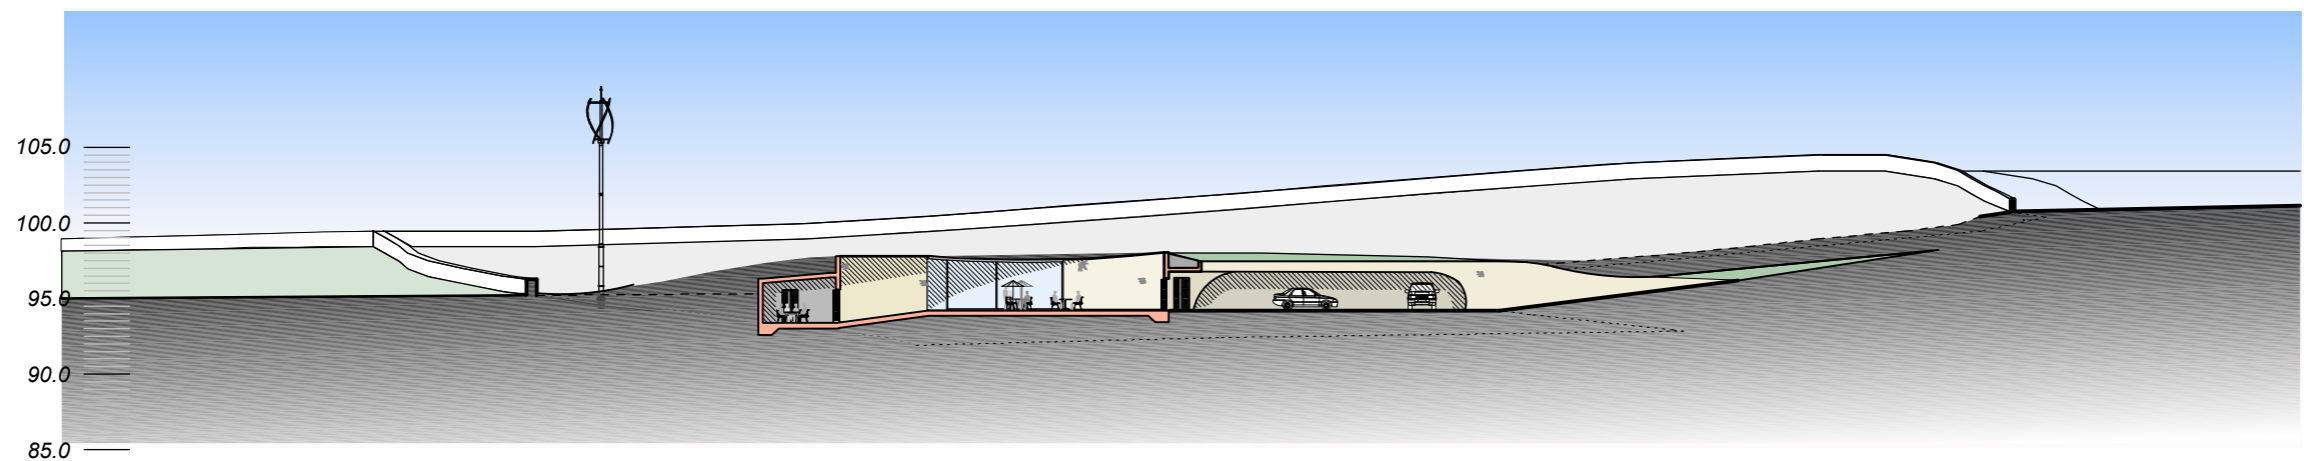

Section H_H Proposed

architecture:m
 RIBA #
 Chartered Architects
 3rd floor,
 26-28 hilton House,
 hilton Street,
 manchester,
 m1 2eh
 t: +44 [0] 161 237 3324
 e: mail@architecturem.co.uk

p: **Lakeside View**
 d: **Section H-H Context**

d: 31.10.11
 s: 1:500@A3
 db: MA

n: project: drawing: status: rev:
267 • 237 • P • F

Design and drawings are the copyright of architectue:m

Written permission must be sought before duplication



Any discrepancy found between information given on this drawing and that given elsewhere or recorded on site shall be notified immediately to the project architect in writing

Do not scale from this drawing or derive dimensions from digital media

All dimensions are to be checked prior to works commencing on site


Status Key
 S: Survey
 F: Feasibility
 P: Planning
 D: Detailed Detail
 T: Tender
 C: Construction
 B: As Built

Rev:	Date:	By:	Note:
F	19.6.13	LJT	General Update

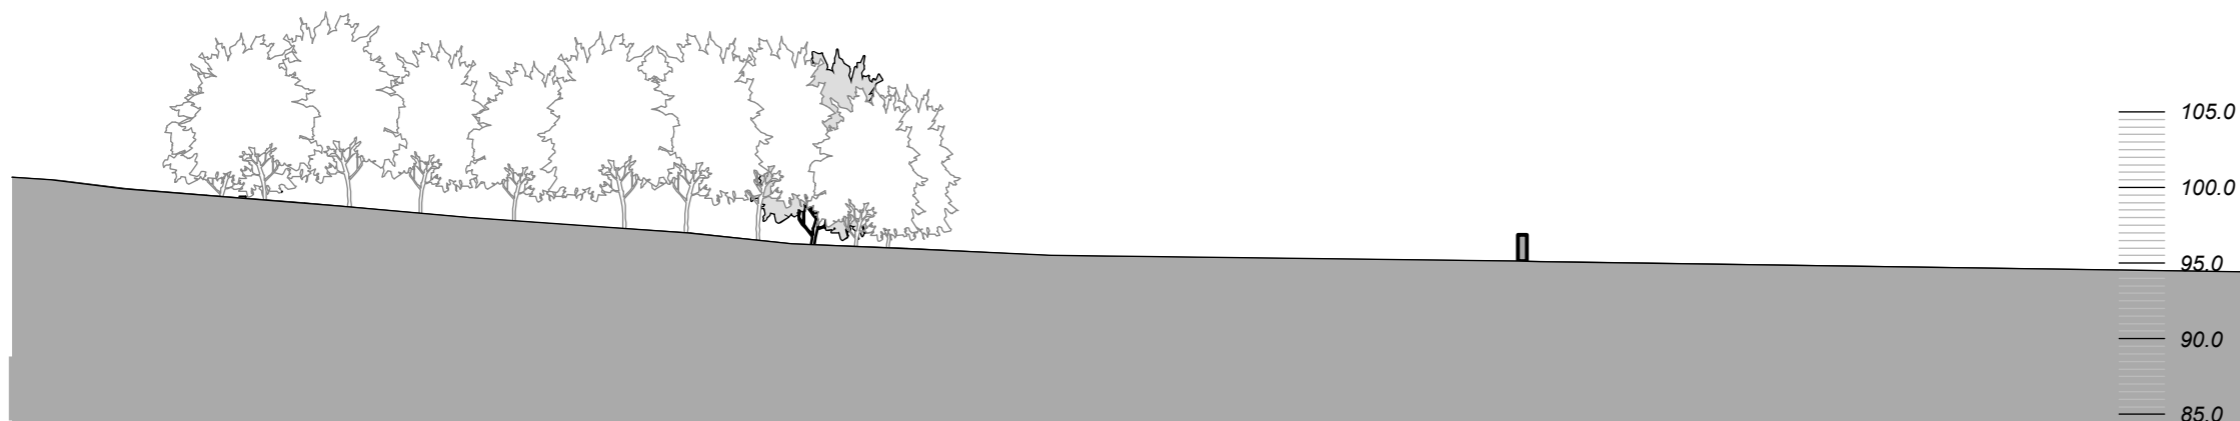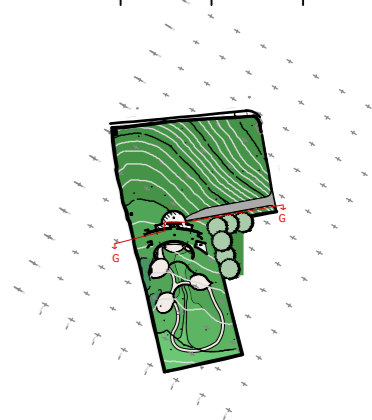

Section J_J Existing

Section J_J Existing

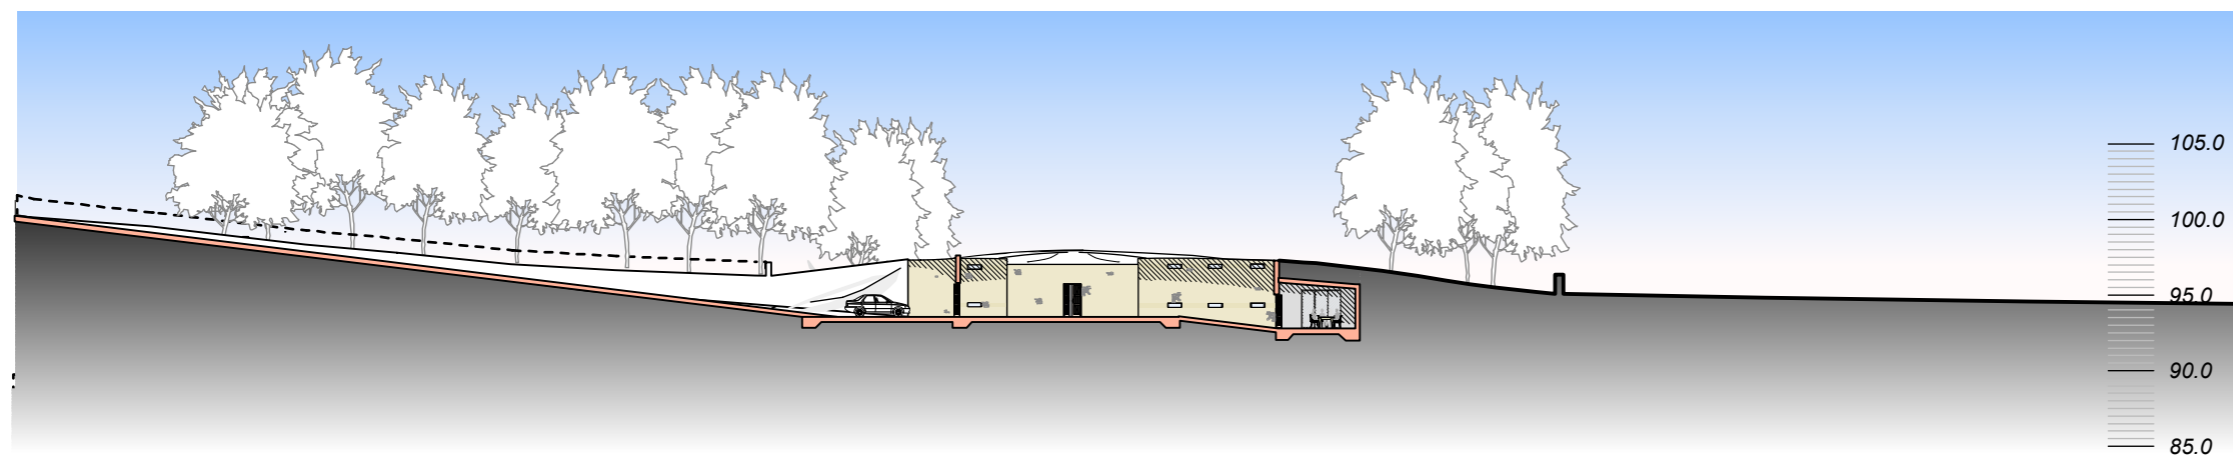

Section J_J Proposed

Section J_J Proposed

architectue:m

RIBA #
 Chartered Architects
 a: 3rd floor,
 26-28 hilton House,
 hilton Street,
 manchester,
 m1 2eh
 t: +44 [0] 161 237 3324
 e: mail@architectue:m.co.uk

p: Lakeside View
 d: Section J-J Context

d: 31.10.11
 s: 1:500@A3
 db: MA

n: project: drawing: status: rev:
267 • 238 • P • F

Design and drawings are the copyright of architecturæ:m

Written permission must be sought before duplication

Any discrepancy found between information given on this drawing and that given elsewhere or recorded on site shall be notified immediately to the project architect in writing

Do not scale from this drawing or derive dimensions from digital media



All dimensions are to be checked prior to works commencing on site

Status Key

- S: Survey
- F: Feasibility
- P: Planning
- D: Detailed Detail
- T: Tender
- C: Construction
- B: As Built

Rev: Date: By: Note:

Rev:	Date:	By:	Note:
F	19.6.13	LIT	General Update

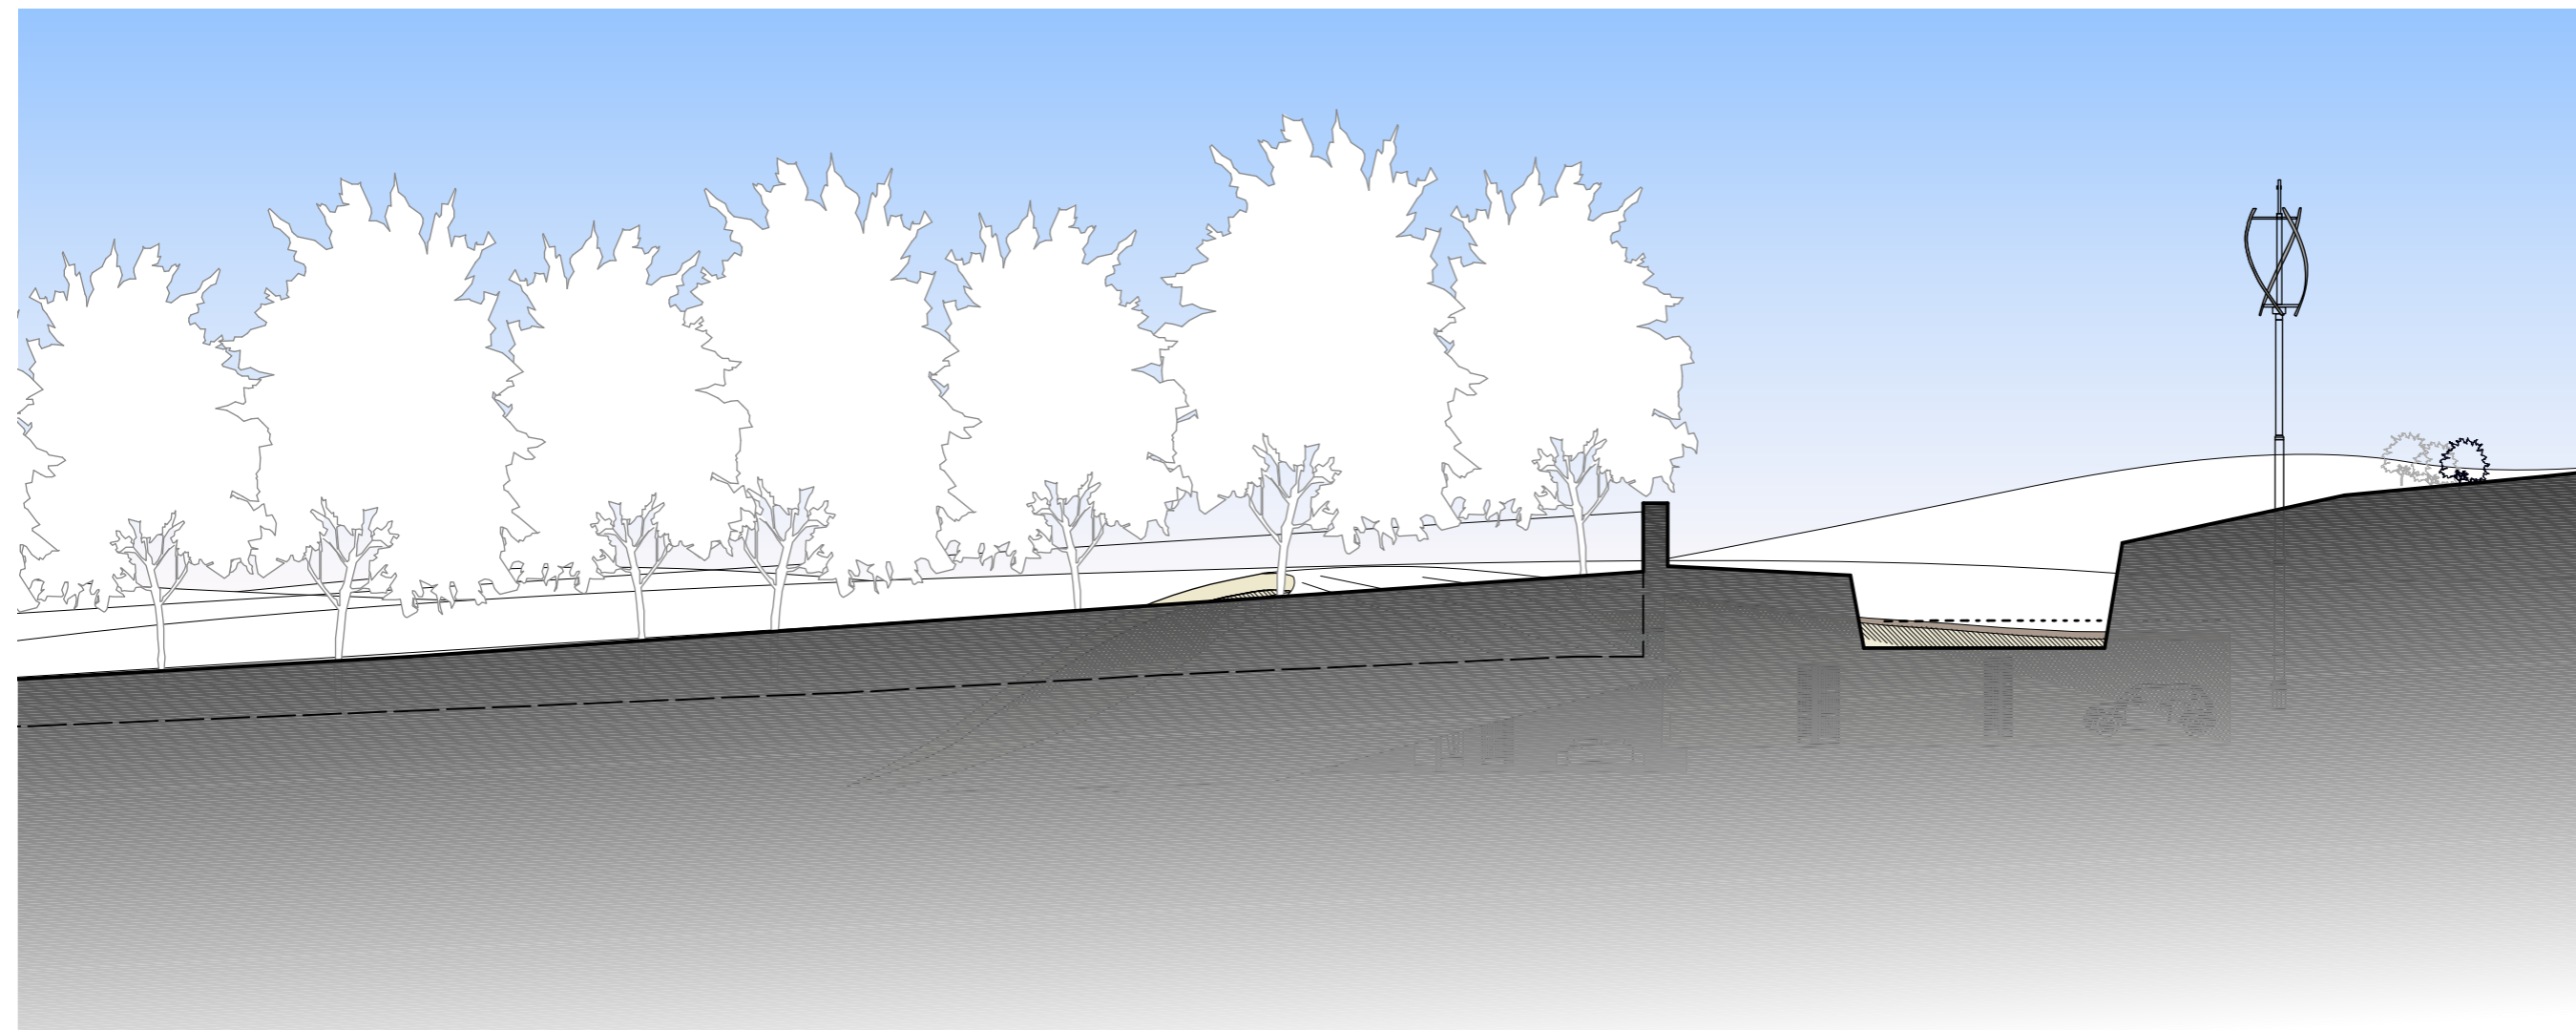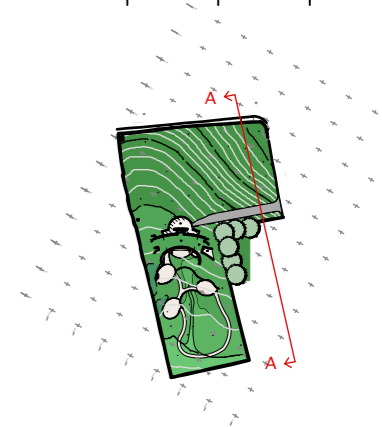

architecturæ:m

RIBA 

Chartered Architects
a: 3rd floor,
26-28 Hilton House,
Hilton Street,
Manchester,
M1 2EH
t: +44 (0) 161 237 3324
e: mail@architecturæ.co.uk

**Lakeside View
Section A-A**

d: 31.10.11

s: 1:200@A3

db: MA

n:

project: drawing: status: rev:
267 • 240 • P • F

Design and drawings are the copyright of architecture:m

Written permission must be sought before duplication

Any discrepancy found between information given on this drawing and that given elsewhere or recorded on site shall be notified immediately to the project architect in writing

Do not scale from this drawing or derive dimensions from digital media

All dimensions are to be checked prior to works commencing on site



Status Key

S: Survey
F: Feasibility
P: Planning
D: Detailed Detail
T: Tender
C: Construction
B: As Built

Rev: Date: By: Note:

Rev:	Date:	By:	Note:
F	19.6.13	LJT	General Update

Rev:	Date:	By:	Note:
F	19.6.13	LJT	General Update

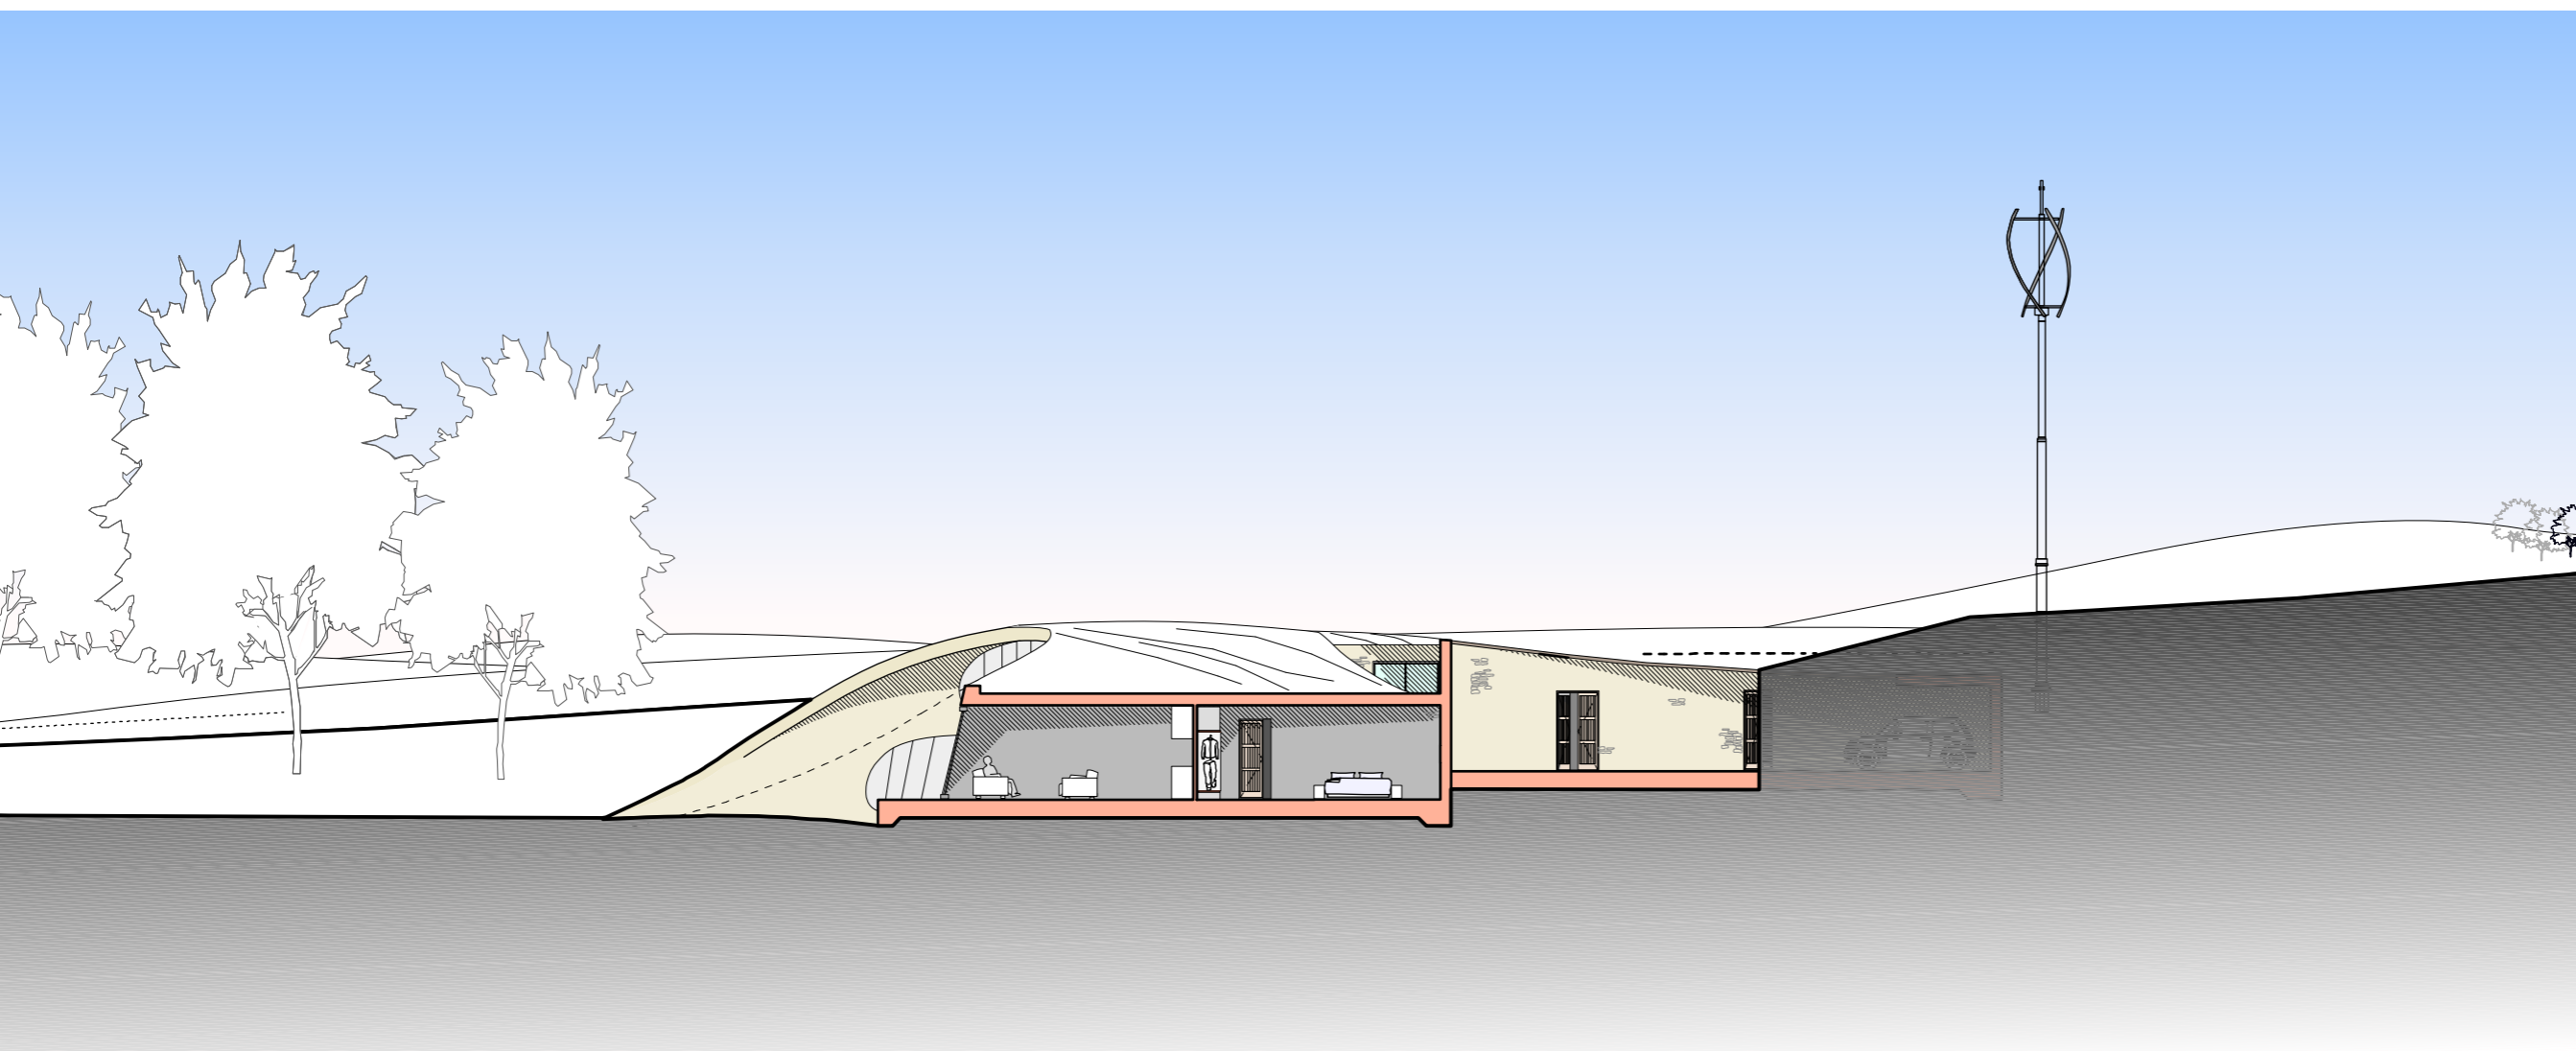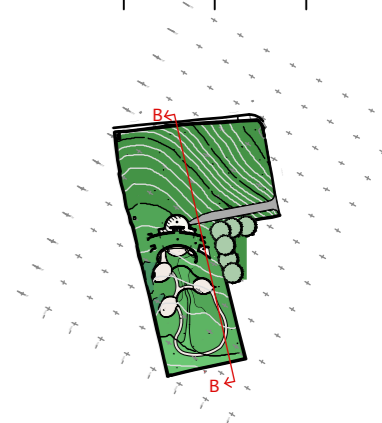

architecture:m

RIBA 

Chartered Architects
3rd floor,
26-28 Hilton House,
Hilton Street,
Manchester,
M1 2EH
t: +44 (0) 161 237 3324
e: mail@architecturem.co.uk

p: **Lakeside View**

d: **Section BB**

d: 31.10.11

s: 1:200@A3



db: MA

n:

project: drawing: status: rev:
267 • 241 • P • F

Design and drawings are the copyright of architectue:m
 Written permission must be sought before duplication
 Any discrepancy found between information given on this drawing and that given elsewhere or recorded on site shall be notified immediately to the project architect in writing
 Do not scale from this drawing or derive dimensions from digital media
 All dimensions are to be checked prior to works commencing on site
 Status Key
 S: Survey
 F: Feasibility
 P: Planning
 D: Detailed Detail
 T: Tender
 C: Construction
 B: As Built

Rev:	Date:	By:	Note:
F	19.6.13	LIT	General Update

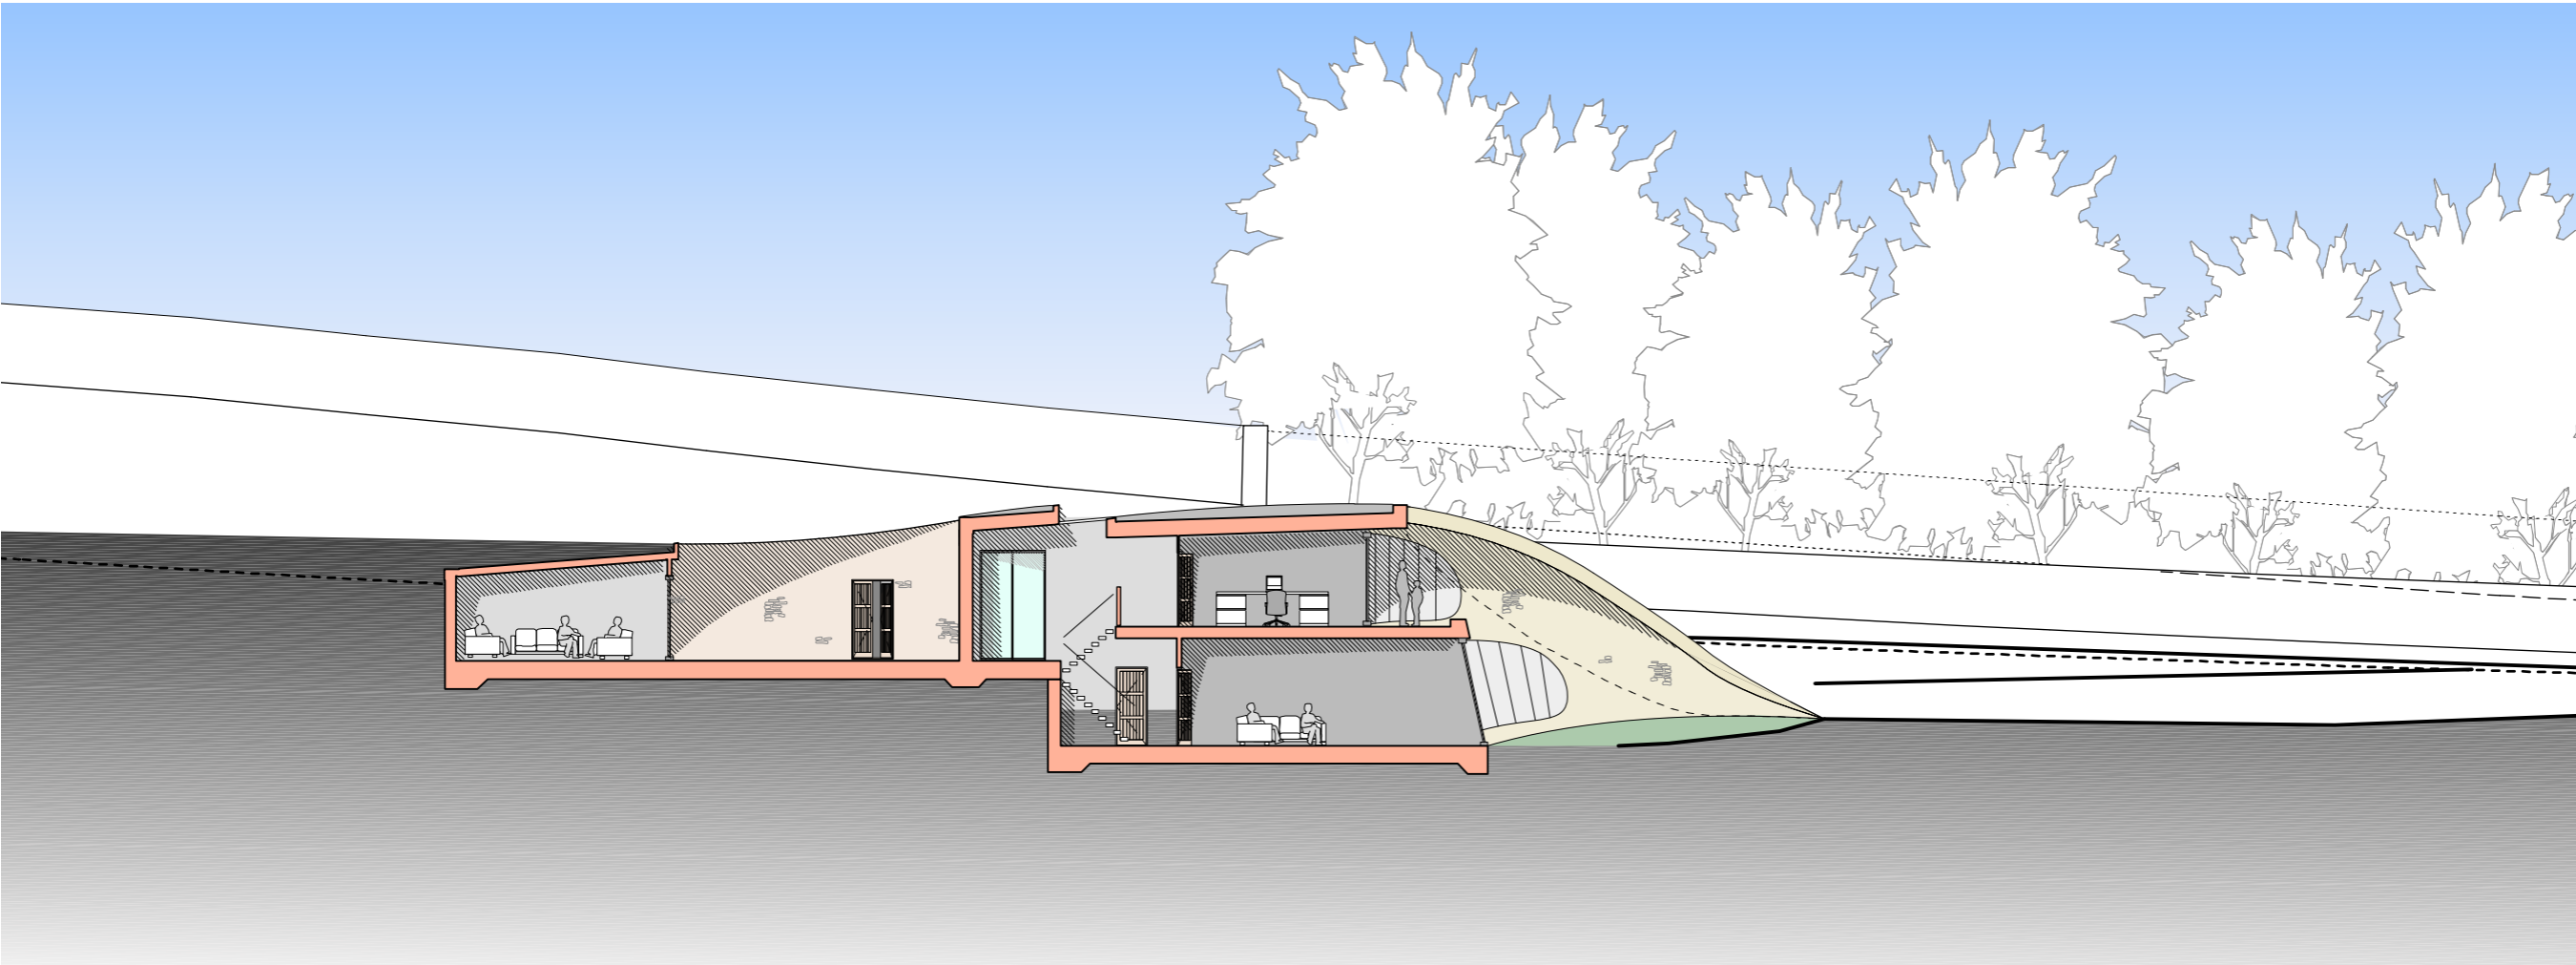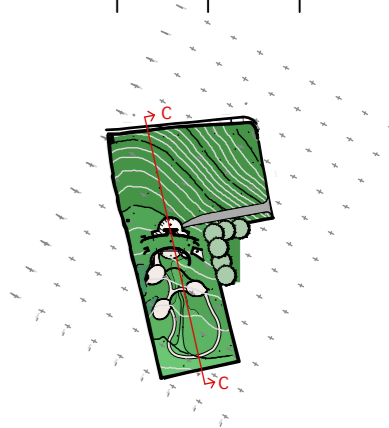

architectue:m

RIBA 
 Chartered Architects
 3rd floor,
 26-28 hilton House,
 hilton Street,
 manchester,
 m1 2eh
 t: +44 (0) 161 237 3324
 e: mail@architectue:m.co.uk

**Lakeside View
 Section CC**

d: 31.10.11
 s: 1:200@A3
 db: MA

n: project: drawing: status: rev:
267 • 242 • P • F

Design and drawings are the copyright of architecture:m

Written permission must be sought before duplication



Any discrepancy found between information given on this drawing and that given elsewhere or recorded on site shall be notified immediately to the project architect in writing

Do not scale from this drawing or derive dimensions from digital media

All dimensions are to be checked prior to works commencing on site

Status Key
S: Survey
F: Feasibility
P: Planning
D: Detailed Detail
T: Tender
C: Construction
B: As Built

Rev:	Date:	By:	Note:
F	19.6.13	LIT	General Update

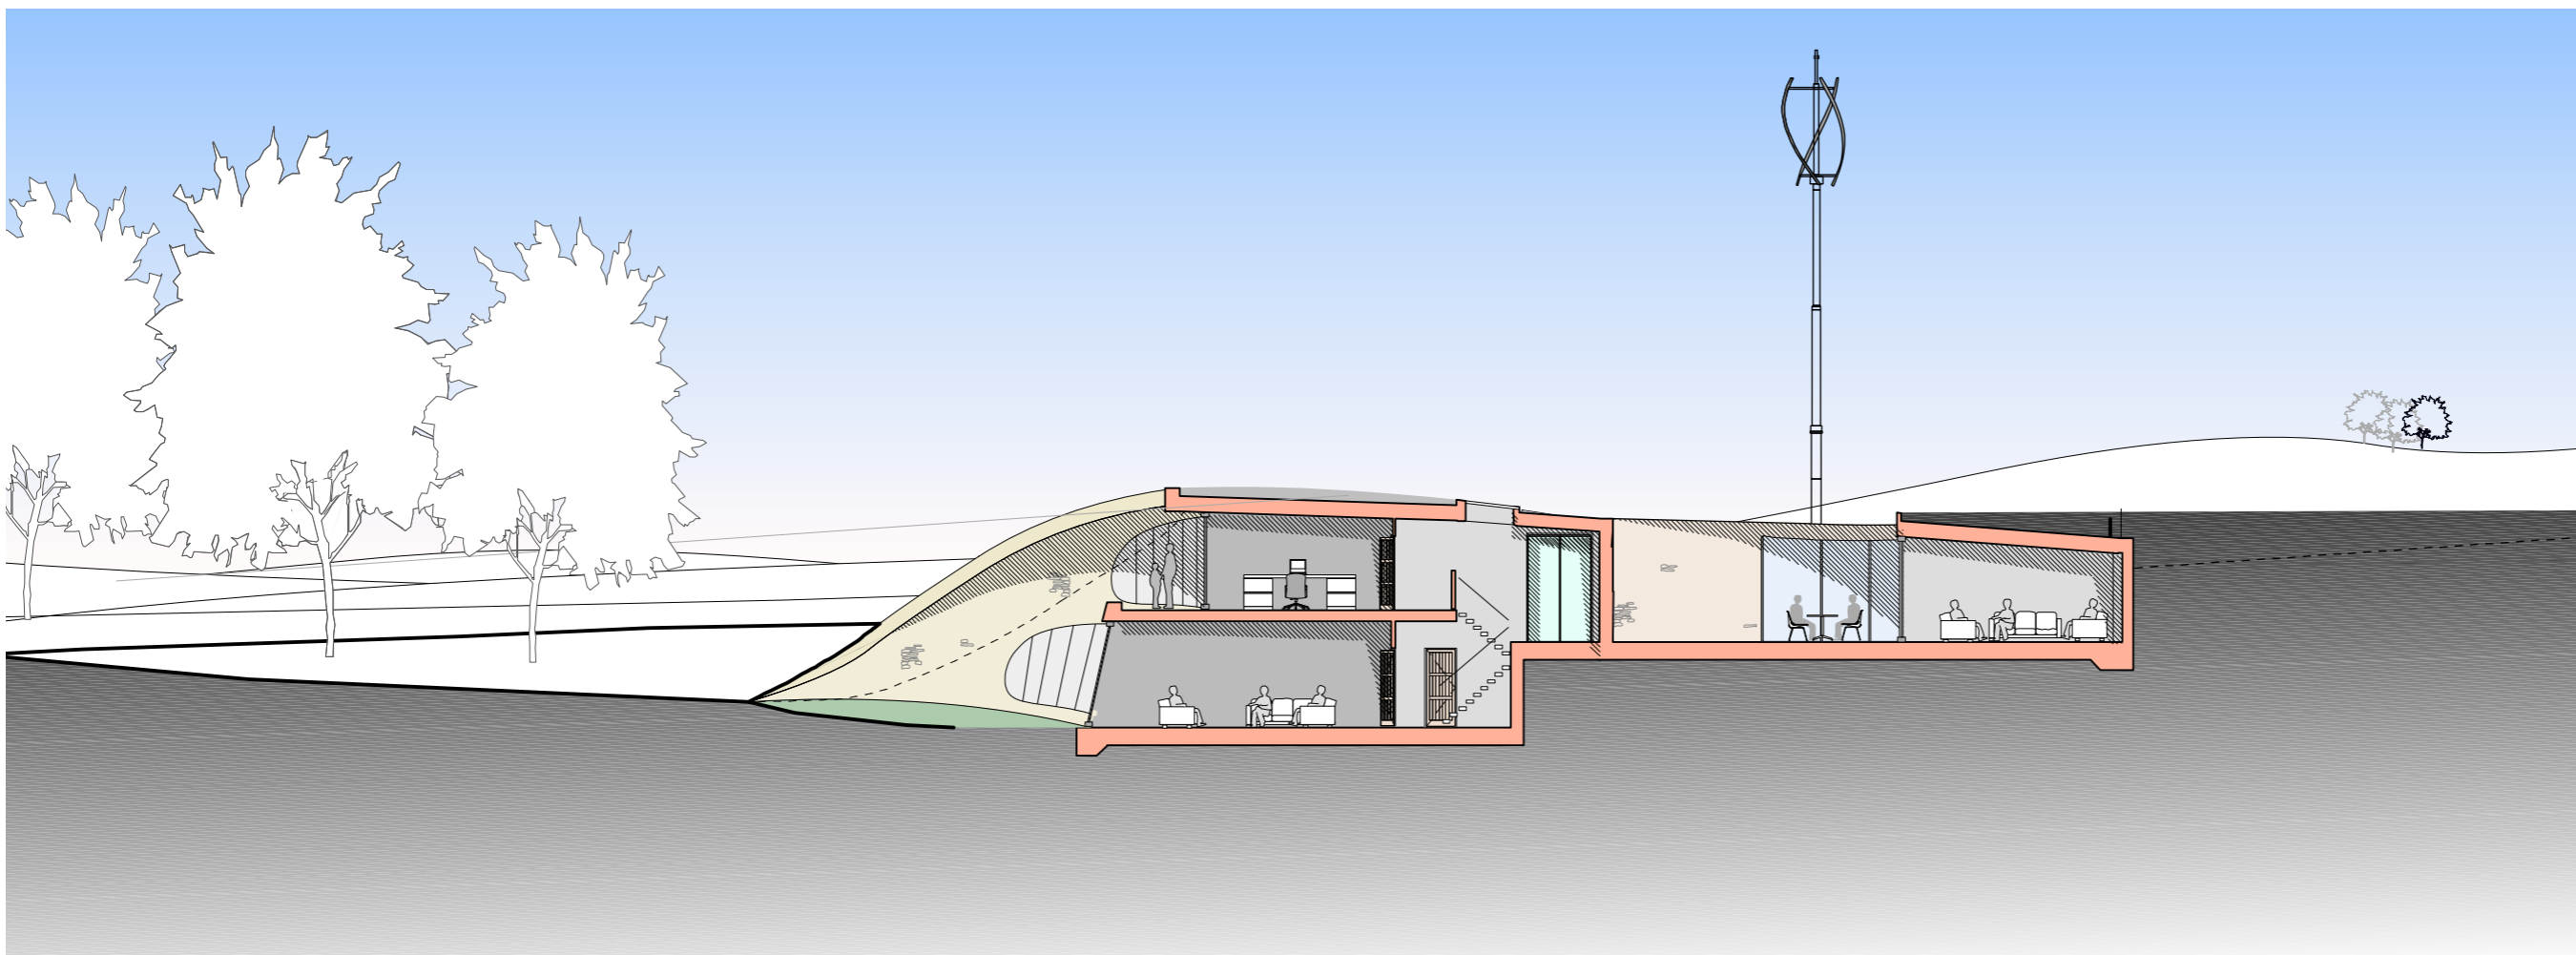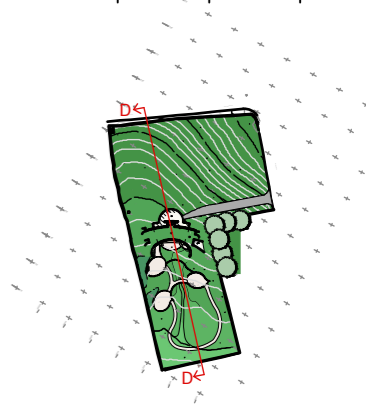

architecture:m

RIBA 

Chartered Architects
3rd floor,
26-28 hiltonHouse,
hiltonStreet,
manchester,
m1 2eh
t: +44 [0] 161 237 3324
e: mail@architecturem.co.uk

**Lakeside View
Section DD**

d: 31.10.11

s: 1:200@A3

db: MA



n:

project: drawing: status: rev:
267 • 243 • P • F

Design and drawings are the copyright of architecture:m
 Written permission must be sought before duplication
 Any discrepancy found between information given on this drawing and that given elsewhere or recorded on site shall be notified immediately to the project architect in writing
 Do not scale from this drawing or derive dimensions from digital media
 All dimensions are to be checked prior to works commencing on site

Status Key
 S: Survey
 F: Feasibility
 P: Planning
 D: Detailed Detail
 T: Tender
 C: Construction
 B: As Built

Rev:	Date:	By:	Note:
F	19.6.13	LIT	General Update

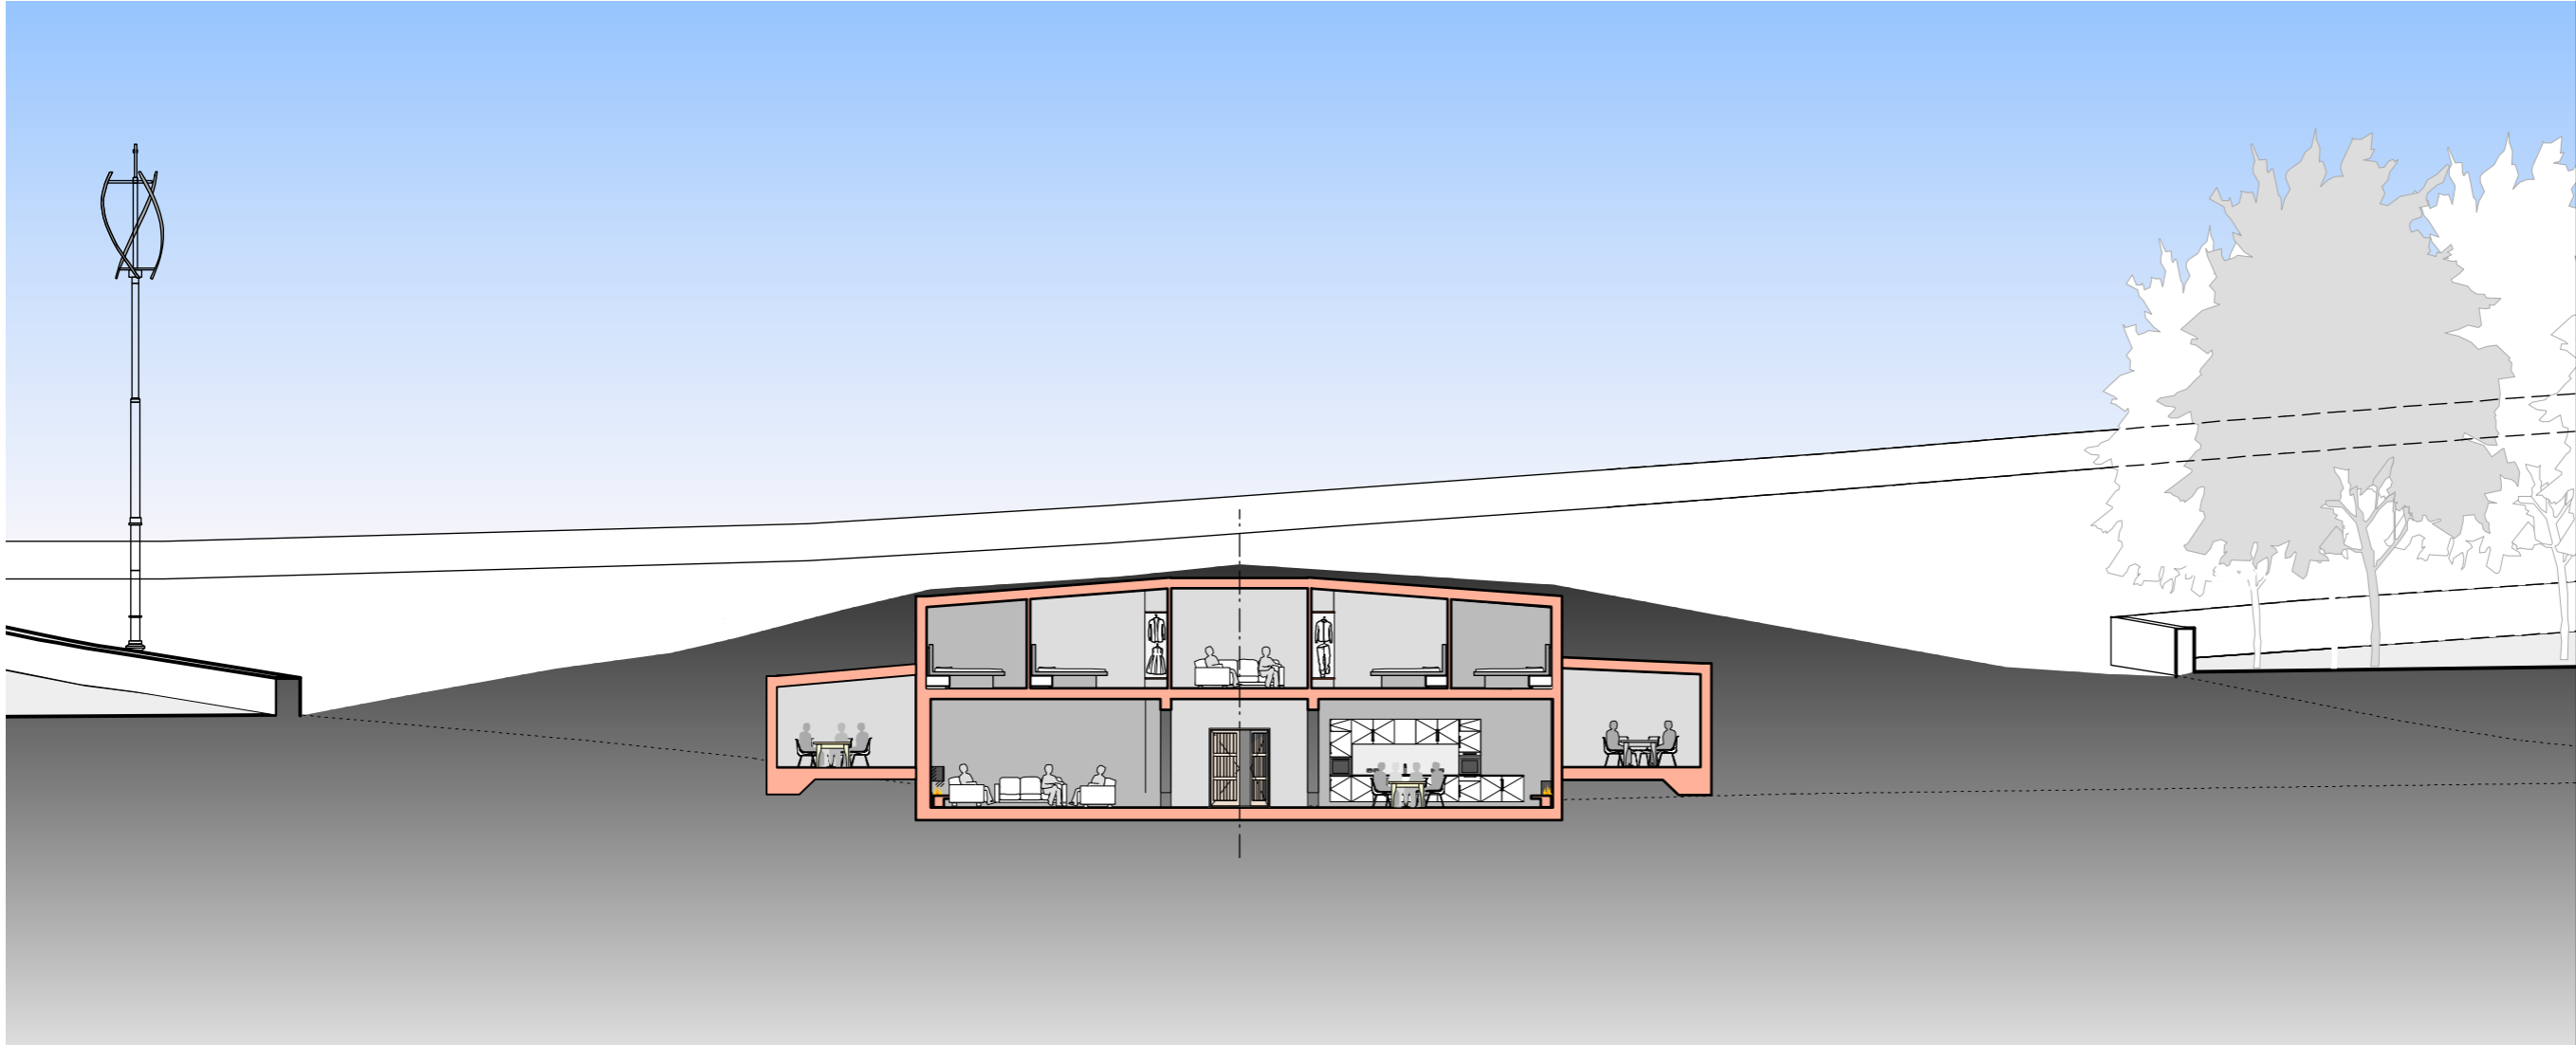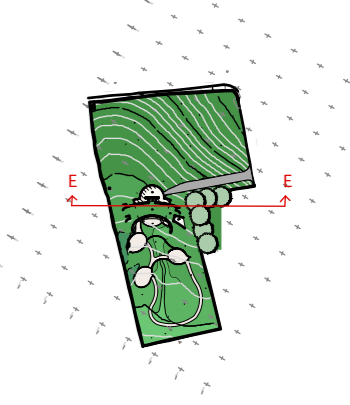

architecture:m
 RIBA 
 Chartered Architects
 a: 3rd floor,
 26-28 hiltonHouse,
 hiltonStreet,
 manchester,
 m1 2eh
 t: +44 [0] 161 237 3324
 e: mail@architecturem.co.uk

Lakeside View
 p: Section EE
 d:
 d: 31.10.11
 s: 1:200@A3
 db: MA
 n:
 project: drawing: status: rev:
267 • 244 • P • F

Design and drawings are the copyright of architecture:m

Written permission must be sought before duplication

Any discrepancy found between information given on this drawing and that given elsewhere or recorded on site shall be notified immediately to the project architect in writing

Do not scale from this drawing or derive dimensions from digital media

All dimensions are to be checked prior to works commencing on site


Status Key

S: Survey
F: Feasibility
P: Planning
D: Detailed Detail
T: Tender
C: Construction
B: As Built

Rev: Date: By: Note:

Rev:	Date:	By:	Note:
F	19.6.13	LIT	General Update

Rev:	Date:	By:	Note:
F	19.6.13	LIT	General Update

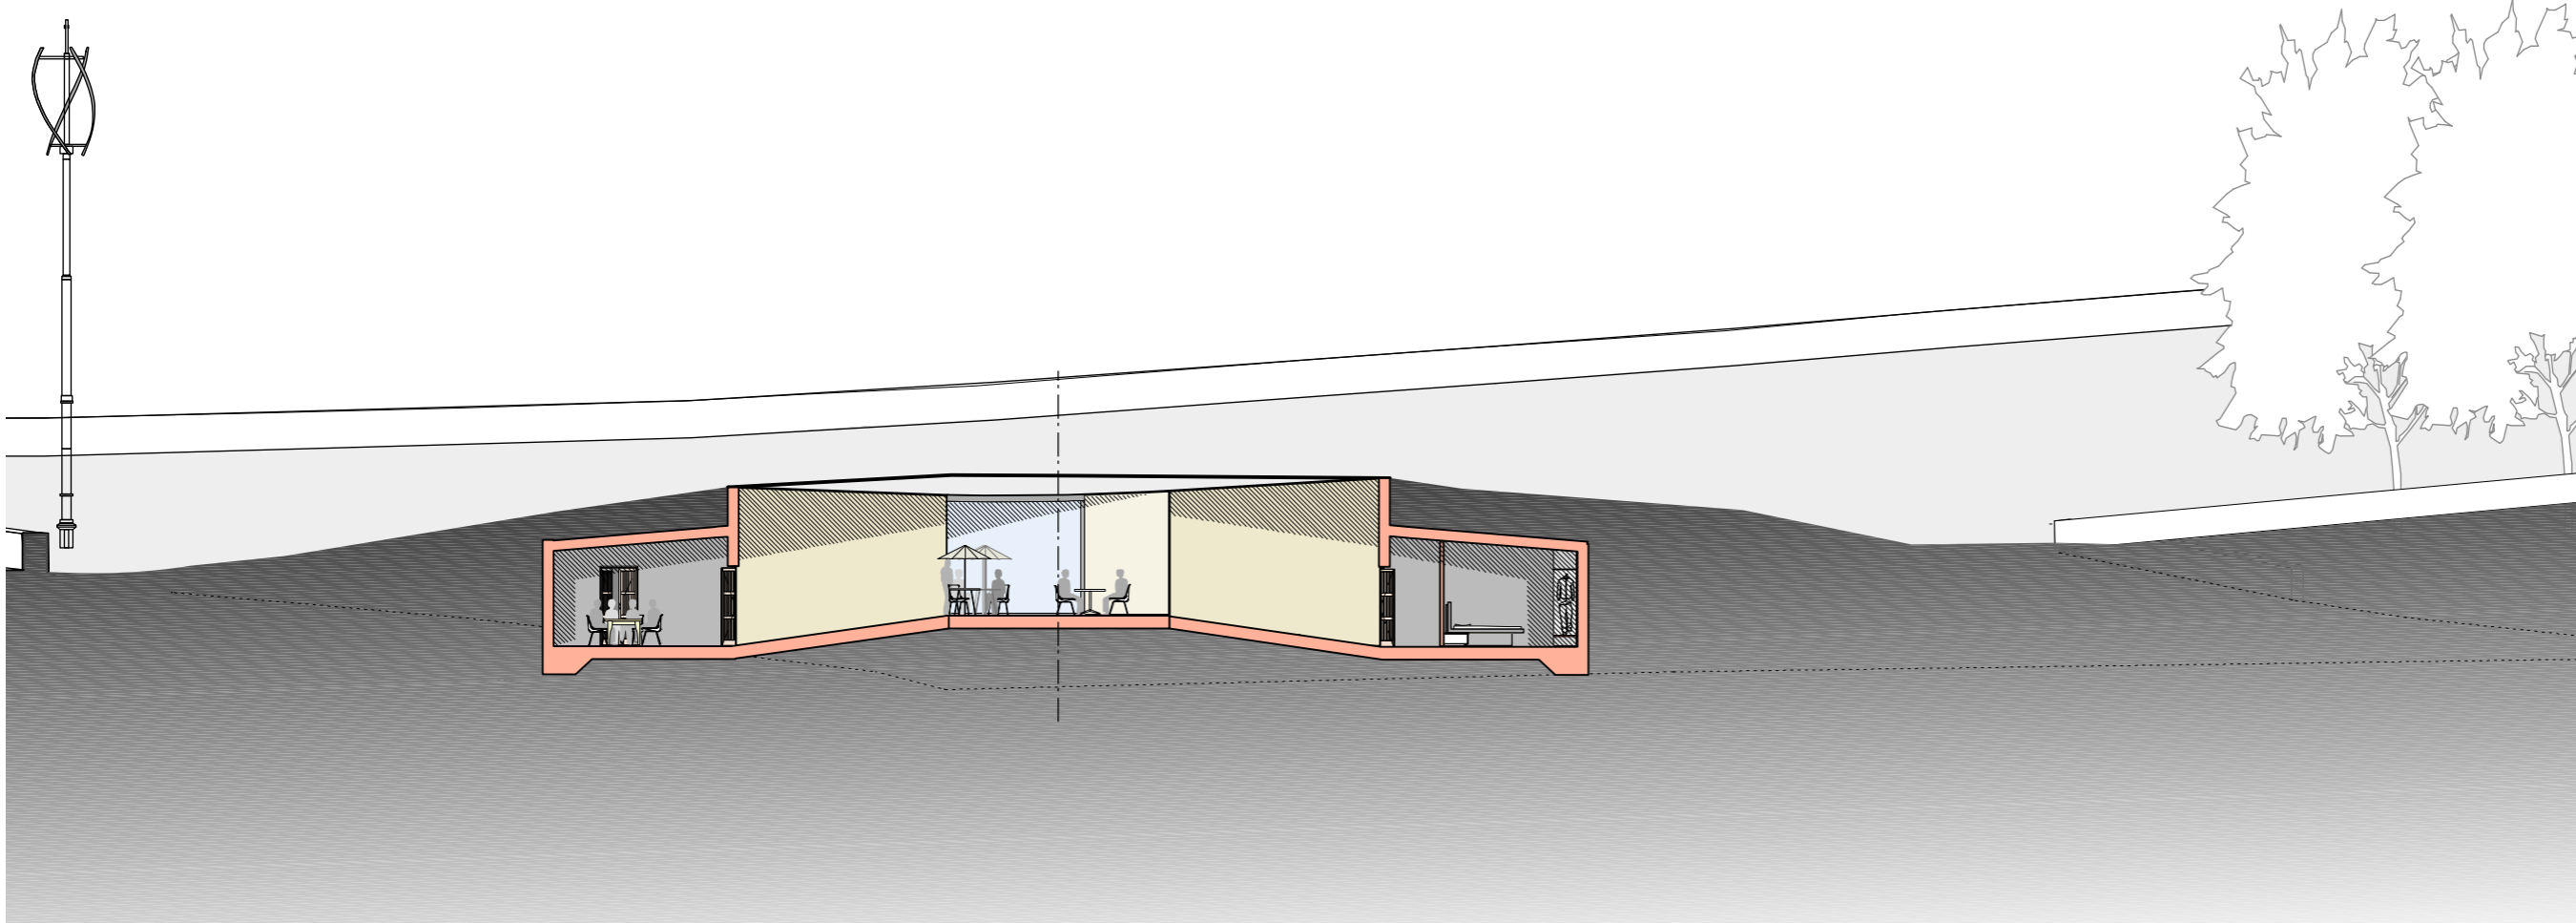

architecturæ:m

RIBA #

Chartered Architects
a: 3rd floor,
26-28 hilton House,
hilton Street
manchester
m1 2eh
t: +44 (0) 161 237 3324
e: mail@architecturæ.co.uk

Lakeside View

Section FF

d: 31.10.11

s: 1:200@A3

db: MA

n:

project: drawing: status: rev:
267 • 245 • P • F

Design and drawings are the copyright of architecture:m

Written permission must be sought before duplication

Any discrepancy found between information given on this drawing and that given elsewhere or recorded on site shall be notified immediately to the project architect in writing

Do not scale from this drawing or derive dimensions from digital media

All dimensions are to be checked prior to works commencing on site

Status Key

- S: Survey
- F: Feasibility
- P: Planning
- D: Detailed Detail
- T: Tender
- C: Construction
- B: As Built

Rev:	Date:	By:	Note:
F	19.6.13	LIT	General Update



architecture:m

RIBA

Chartered Architects
 3rd floor,
 25-28 Hilton House,
 Hilton Street,
 Manchester,
 M1 2EH
 t: +44 [0] 161 237 3324
 e: mail@architecturem.co.uk

p: **Lakeside View**
 d: **Section GG**

d: 31.10.11

s: 1:200@A3

db: MA

n: project drawings status rev:
267 • 246 • P • F

Design and drawings are the copyright of architecture:m

Written permission must be sought before duplication

Any discrepancy found between information given on this drawing and that given elsewhere or recorded on site shall be notified immediately to the project architect in writing



Do not scale from this drawing or derive dimensions from digital media

All dimensions are to be checked prior to works commencing on site

Status Key
S: Survey
F: Feasibility
P: Planning
D: Detailed Detail
T: Tender
C: Construction
B: As Built

Rev: Date: By: Note:

Rev:	Date:	By:	Note:
F	19.6.13	LIT	General Update

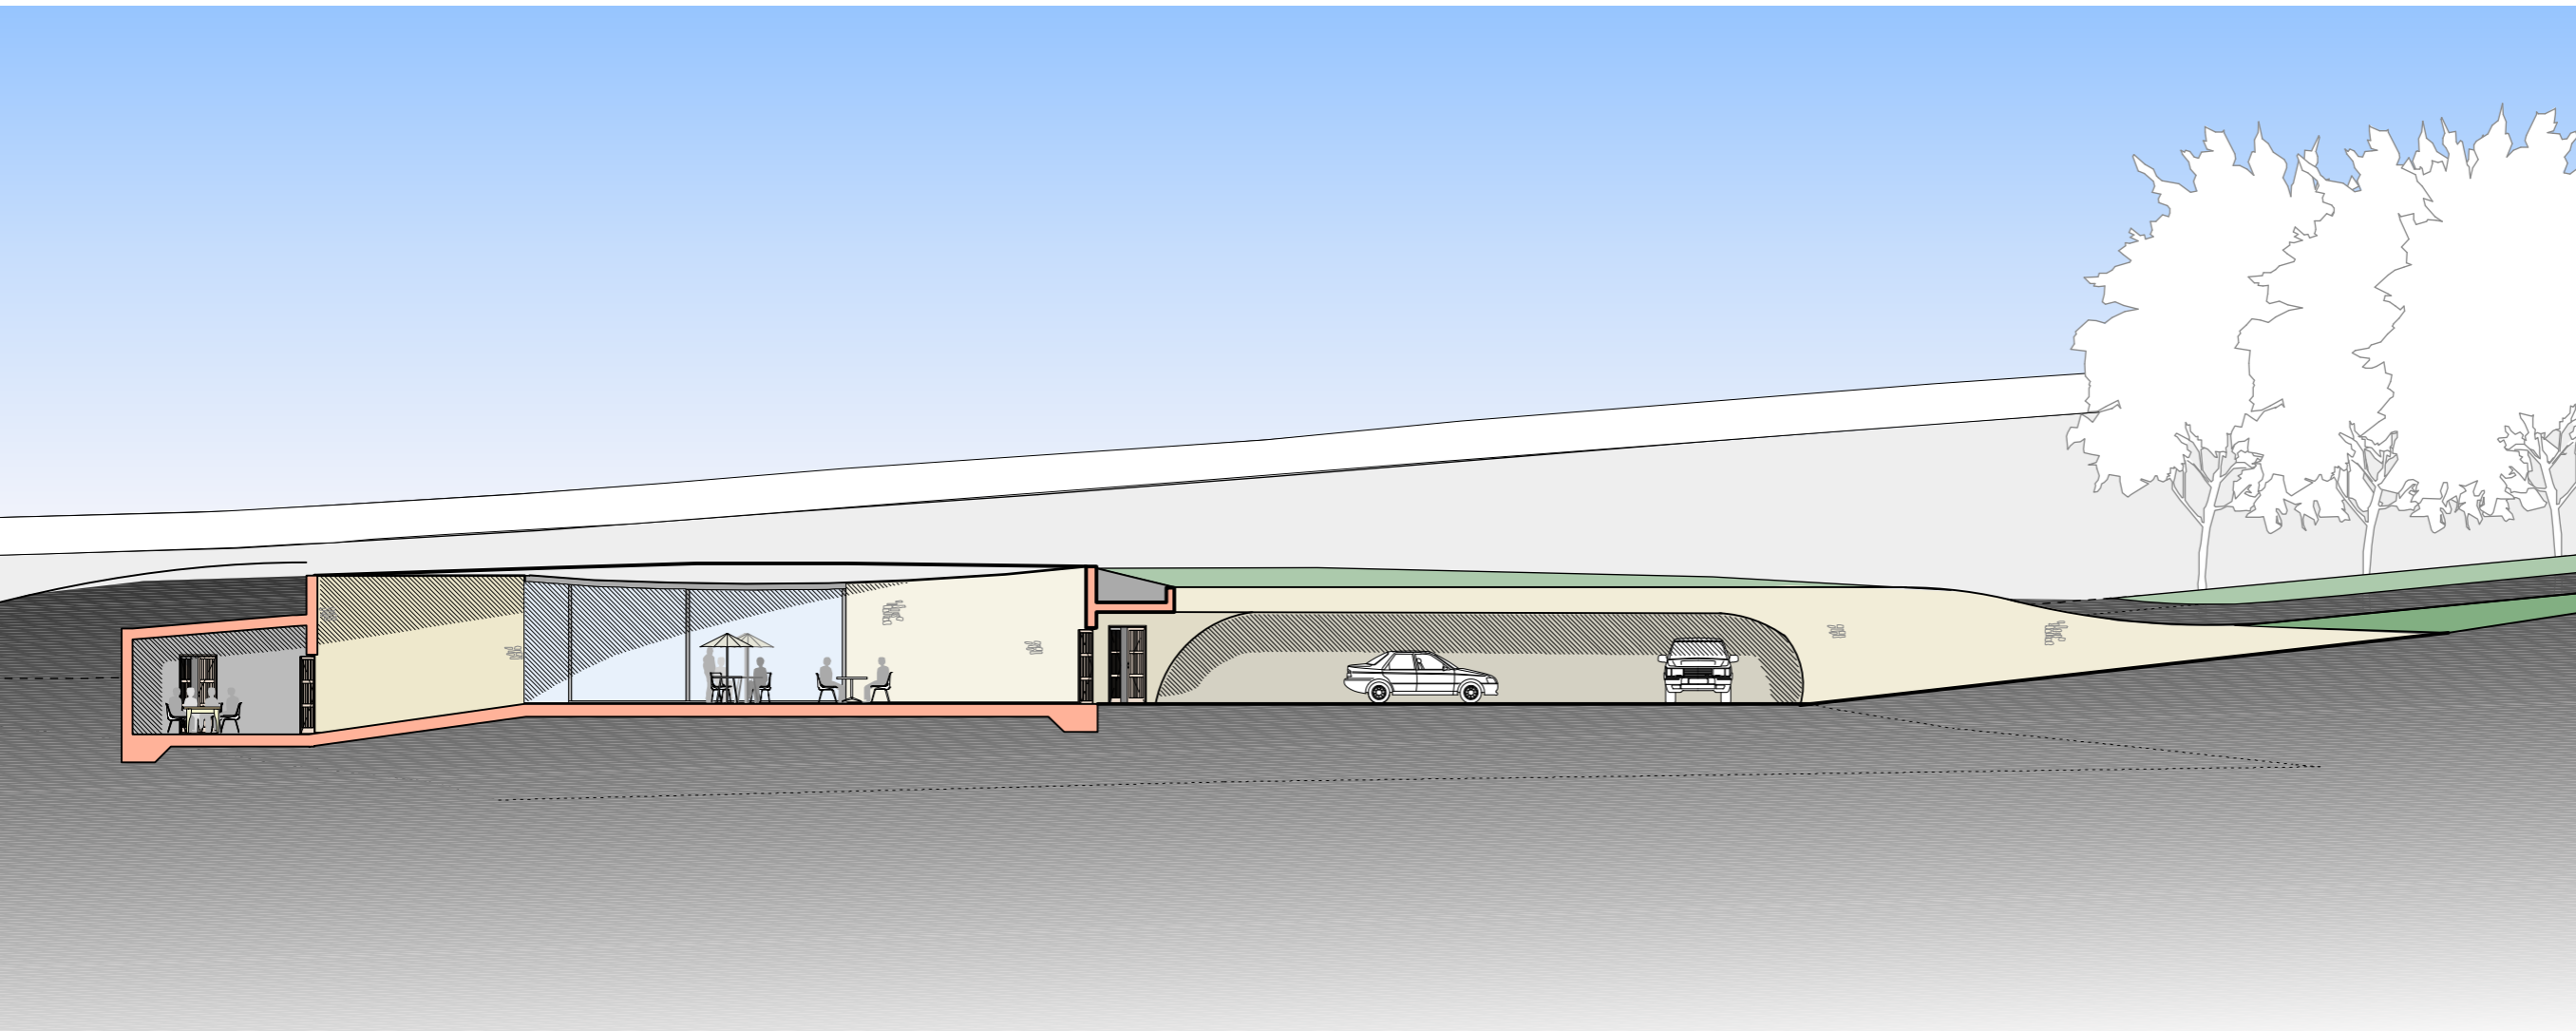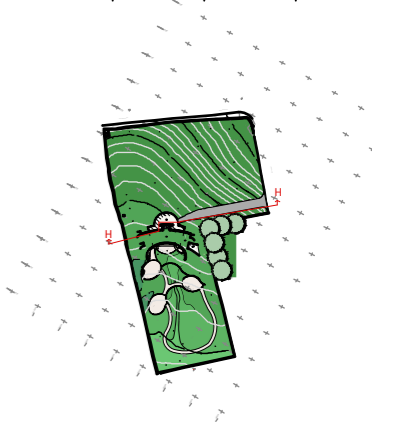

architecture:m

RIBA 

Chartered Architects
a: 3rd floor,
26-28 Hilton House,
Hilton Street,
Manchester,
M1 2EH
t: +44 [0] 161 237 3324
e: mail@architecturem.co.uk

**Lakeside View
Section HH**

d: 31.10.11

s: 1:200@A3

db: MA

n:

project: drawing: status: rev:
267 • 247 • P • F

Design and drawings are the copyright of architecture:m

Written permission must be sought before duplication

Any discrepancy found between information given on this drawing and that given elsewhere or recorded on site shall be notified immediately to the project architect in writing

Do not scale from this drawing or derive dimensions from digital media



All dimensions are to be checked prior to works commencing on site

Status Key

S: Survey
F: Feasibility
P: Planning
D: Detailed Detail
T: Tender
C: Construction
B: As Built

Rev: Date: By: Note:

Rev:	Date:	By:	Note:
F	19.6.13	LJT	General Update

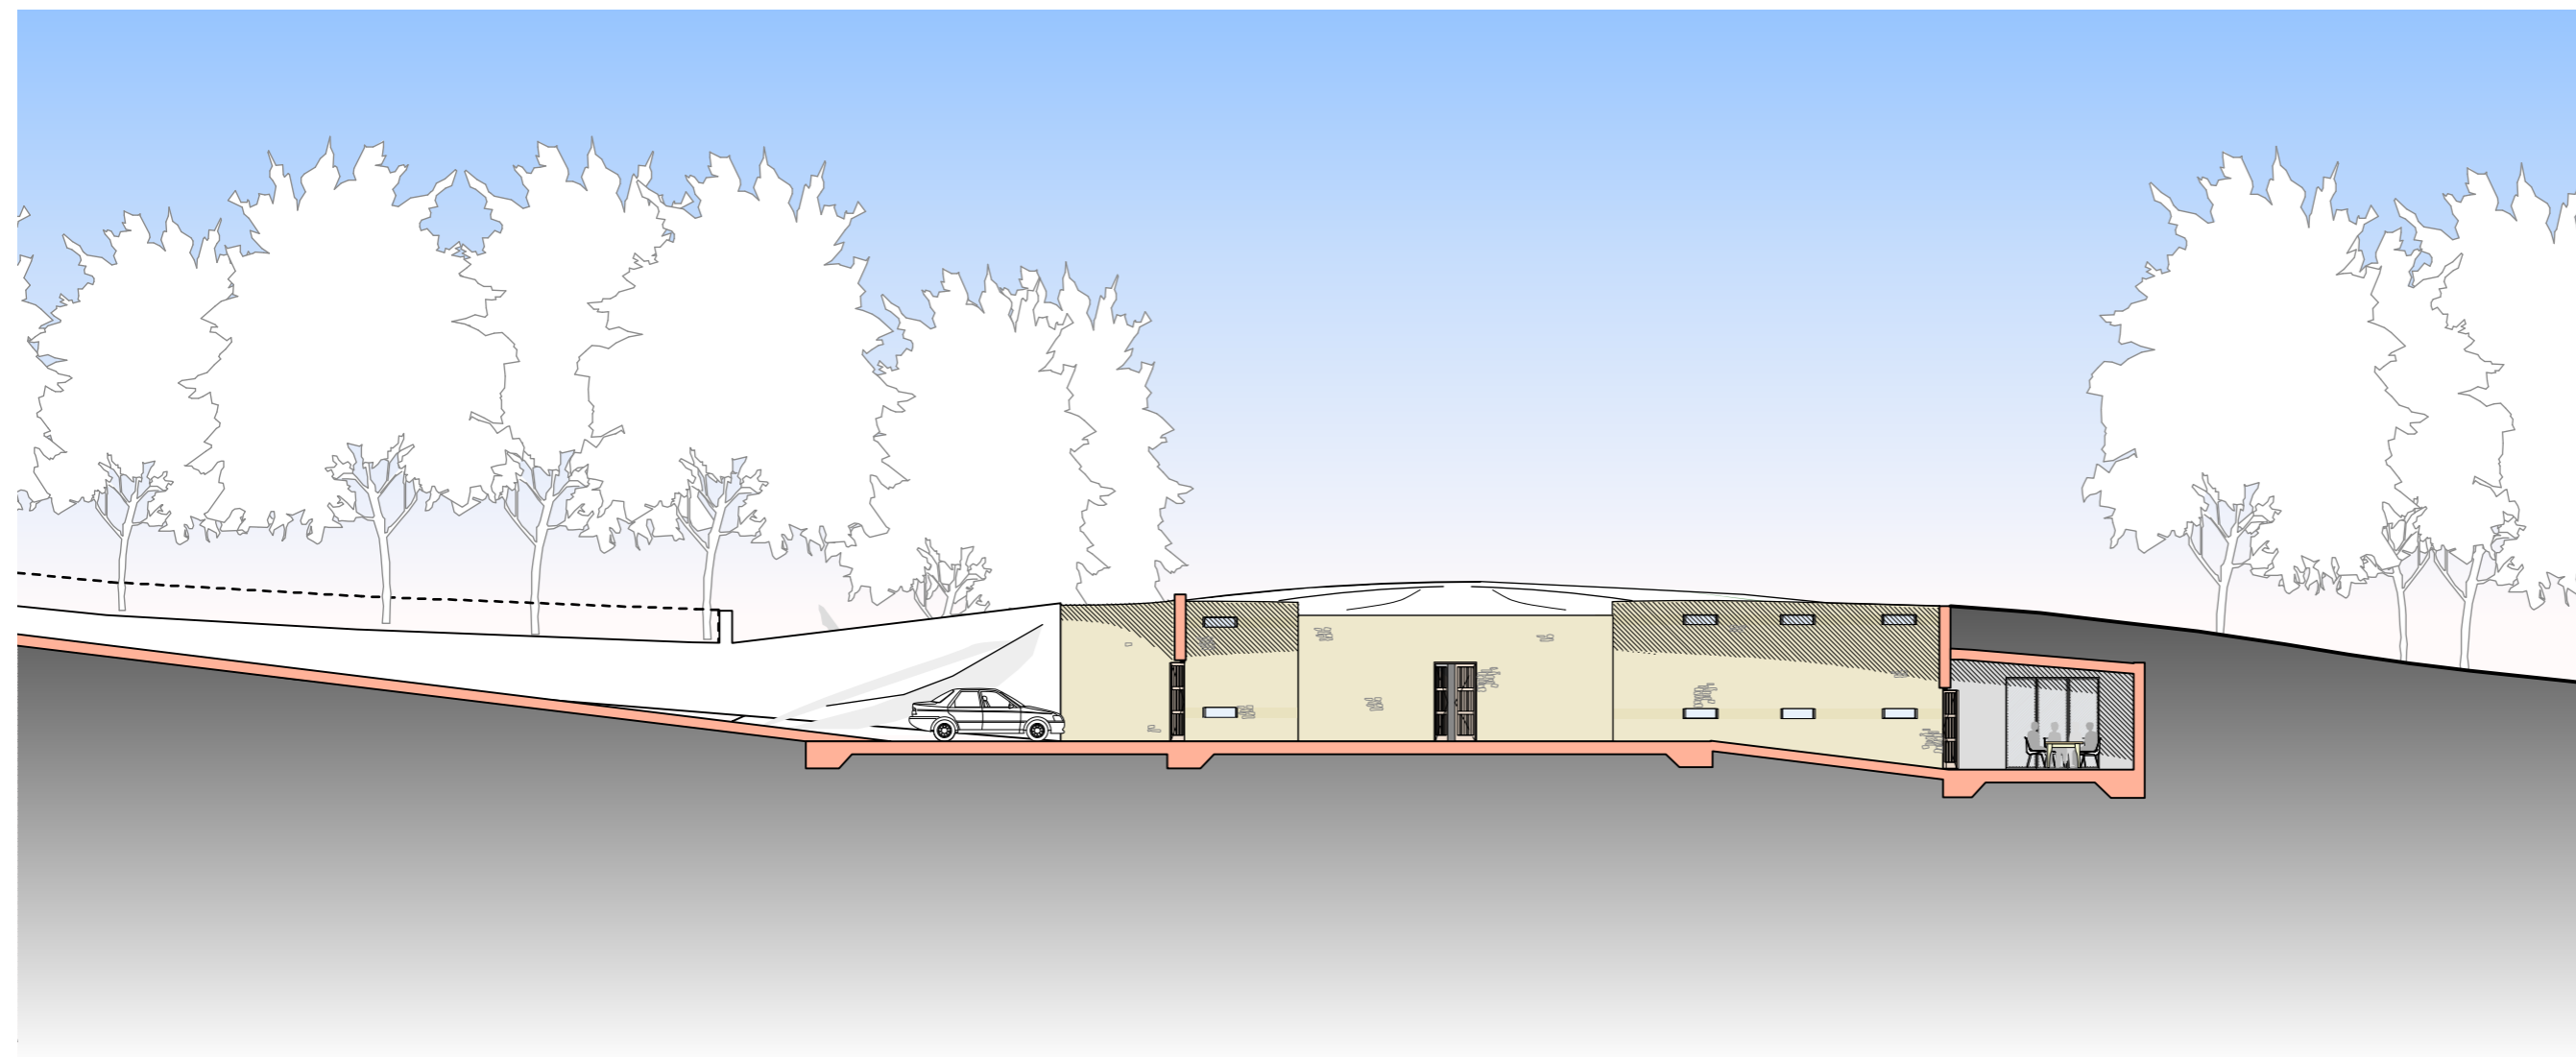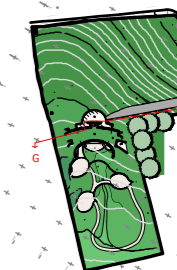

architecture:m

RIBA

Chartered Architects
3rd floor,
26-28 Hilton House,
Hilton Street,
Manchester,
M1 2EH
t: +44 [0] 161 237 3324
e: mail@architecturem.co.uk

Lakeside View

Section JJ

d: 31.10.11

s: 1:200@A3

db: MA

n:

project: drawings: status: rev:
267 • 248 • P • F