



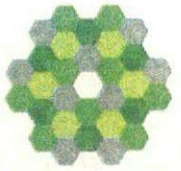
PP - 08012301

SIDE ELEVATION

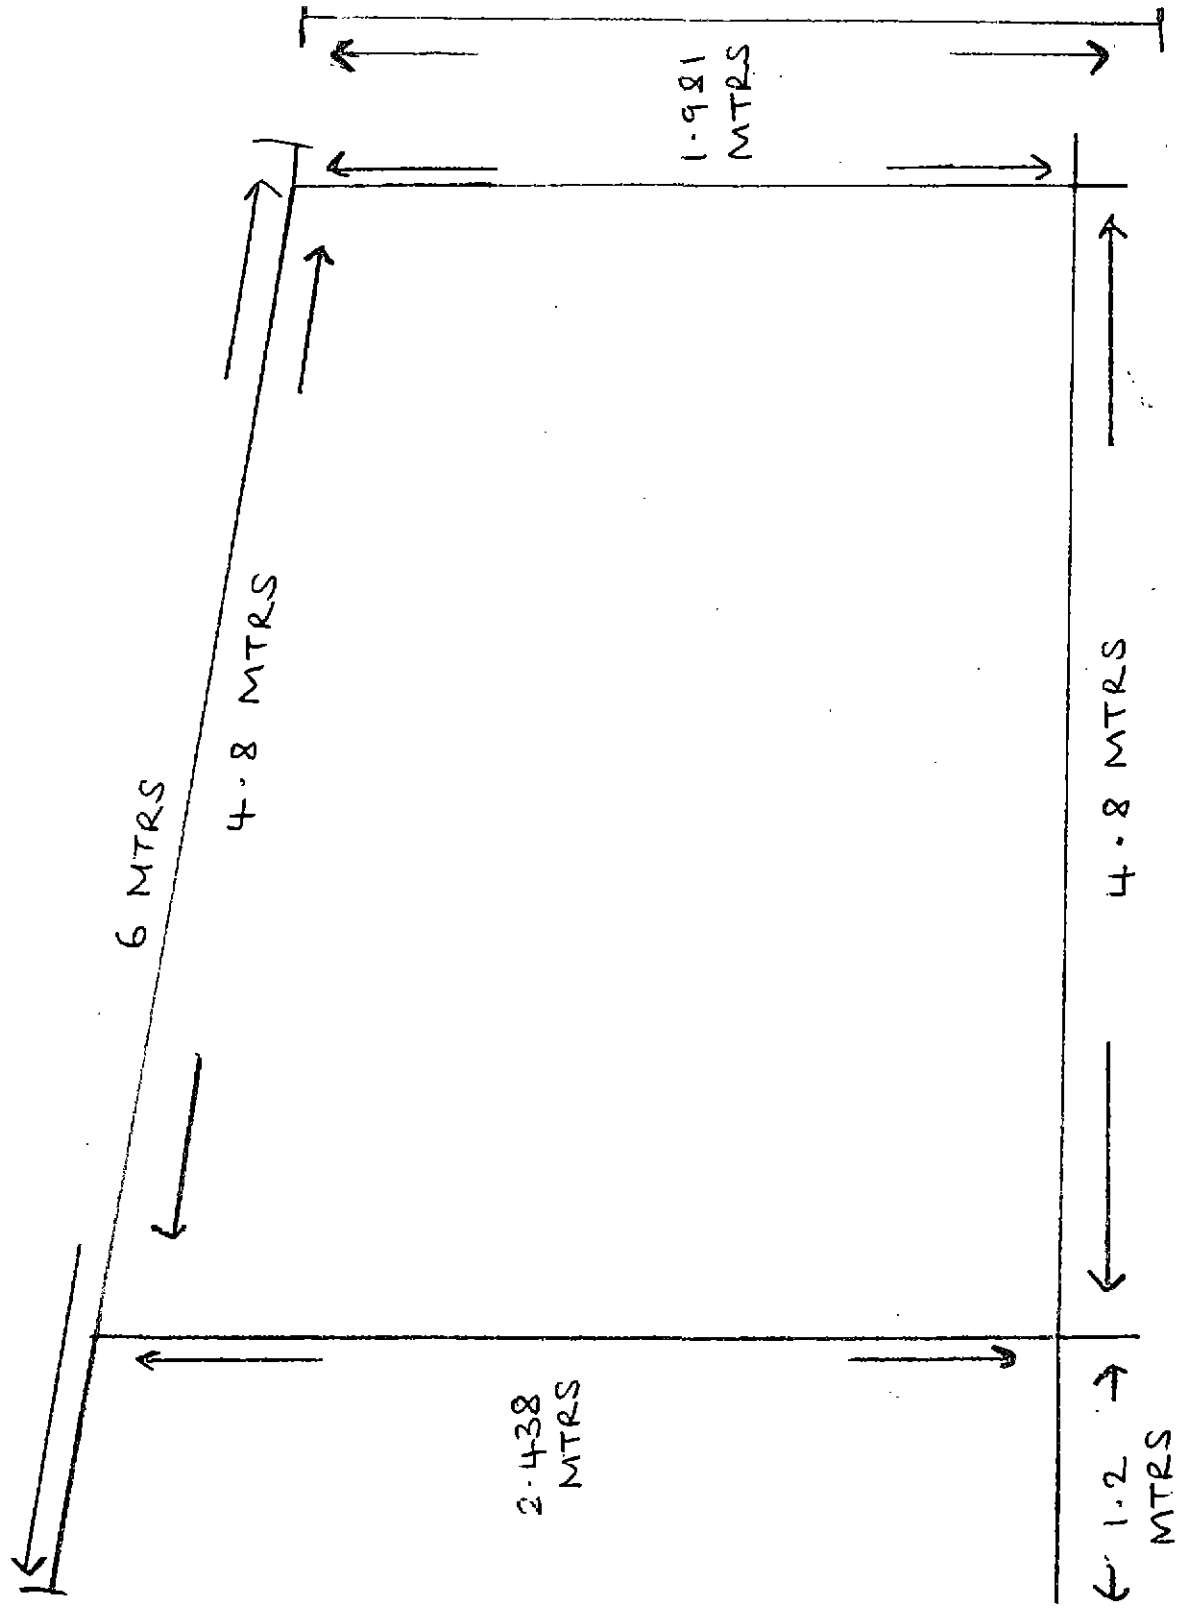

* PLEASE NOTE THAT
 ELEVATION FACING
 RAILWAY HAS A
 WINDOW IN IT.

BMBG
 CORPORATE MAIL ROOM
 DM
 NOCHQ
 23 JUL 2019
 Received by: 
 ORIGINAL COPY



© Crown copyright and database rights 2013 Ordnance Survey 100026316. You are not permitted to copy, sub-license, distribute or sell any of this data to third parties in any form.



PP-08012301


RAILWAY

PP-08012301

WOODLAND / TREES.

21 METRES.

THIS IS THE AREA OF LAND HIGHLIGHTED BLUE ON THE LAND REGISTRY PLAN THAT BELONGS TO 57 HAWTHORNE CRESCENT.

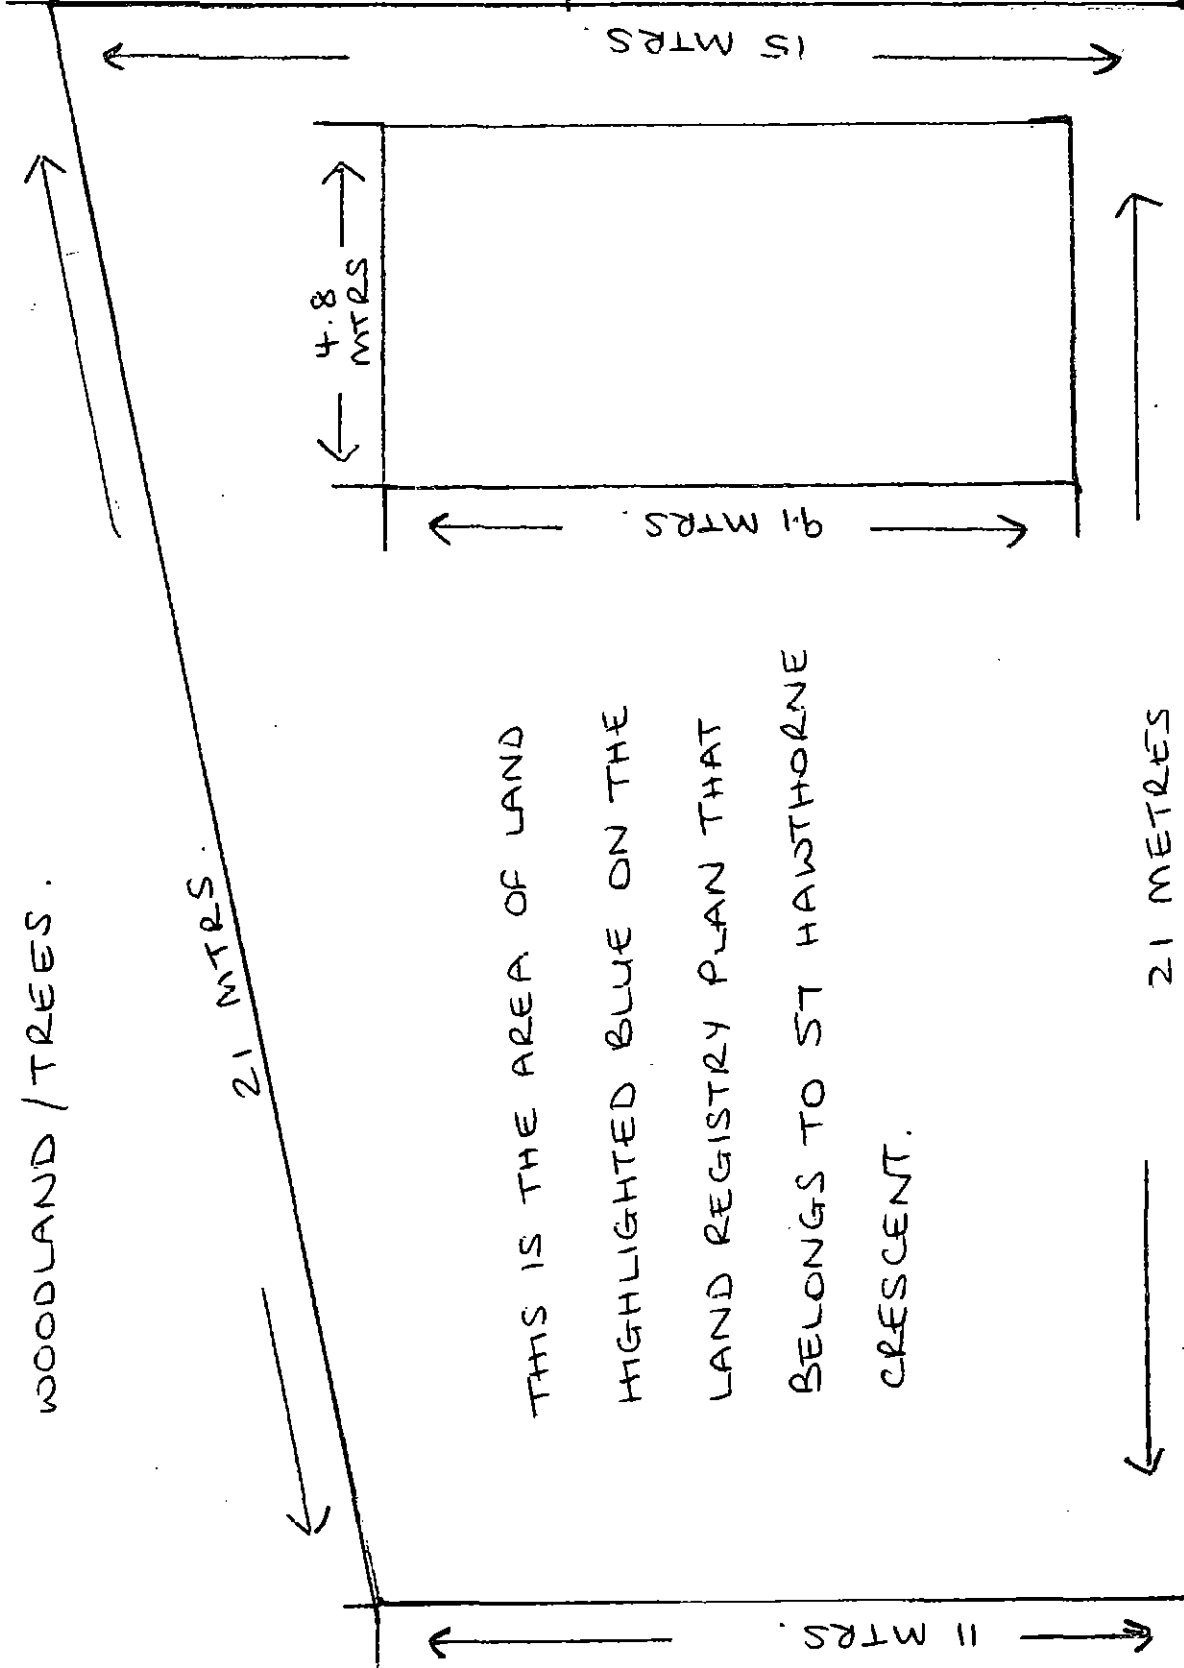

ADJACENT PROPERTY

ADJACENT PROPERTY

59 HAWTHORNE CRES.

57 HAWTHORNE CRES.

21 METRES

11 METRES

PP-08012301

FRONT ELEVATION

