


NOTE: Do not scale dimensions from this drawing. If in doubt refer to JS Design.

This drawing remains the copyright of the JS Design Partnership alone all materials specified must be used in accordance with the manufacturers recommendations and all relevant current codes of practice.

Rev:	Description:	Date:

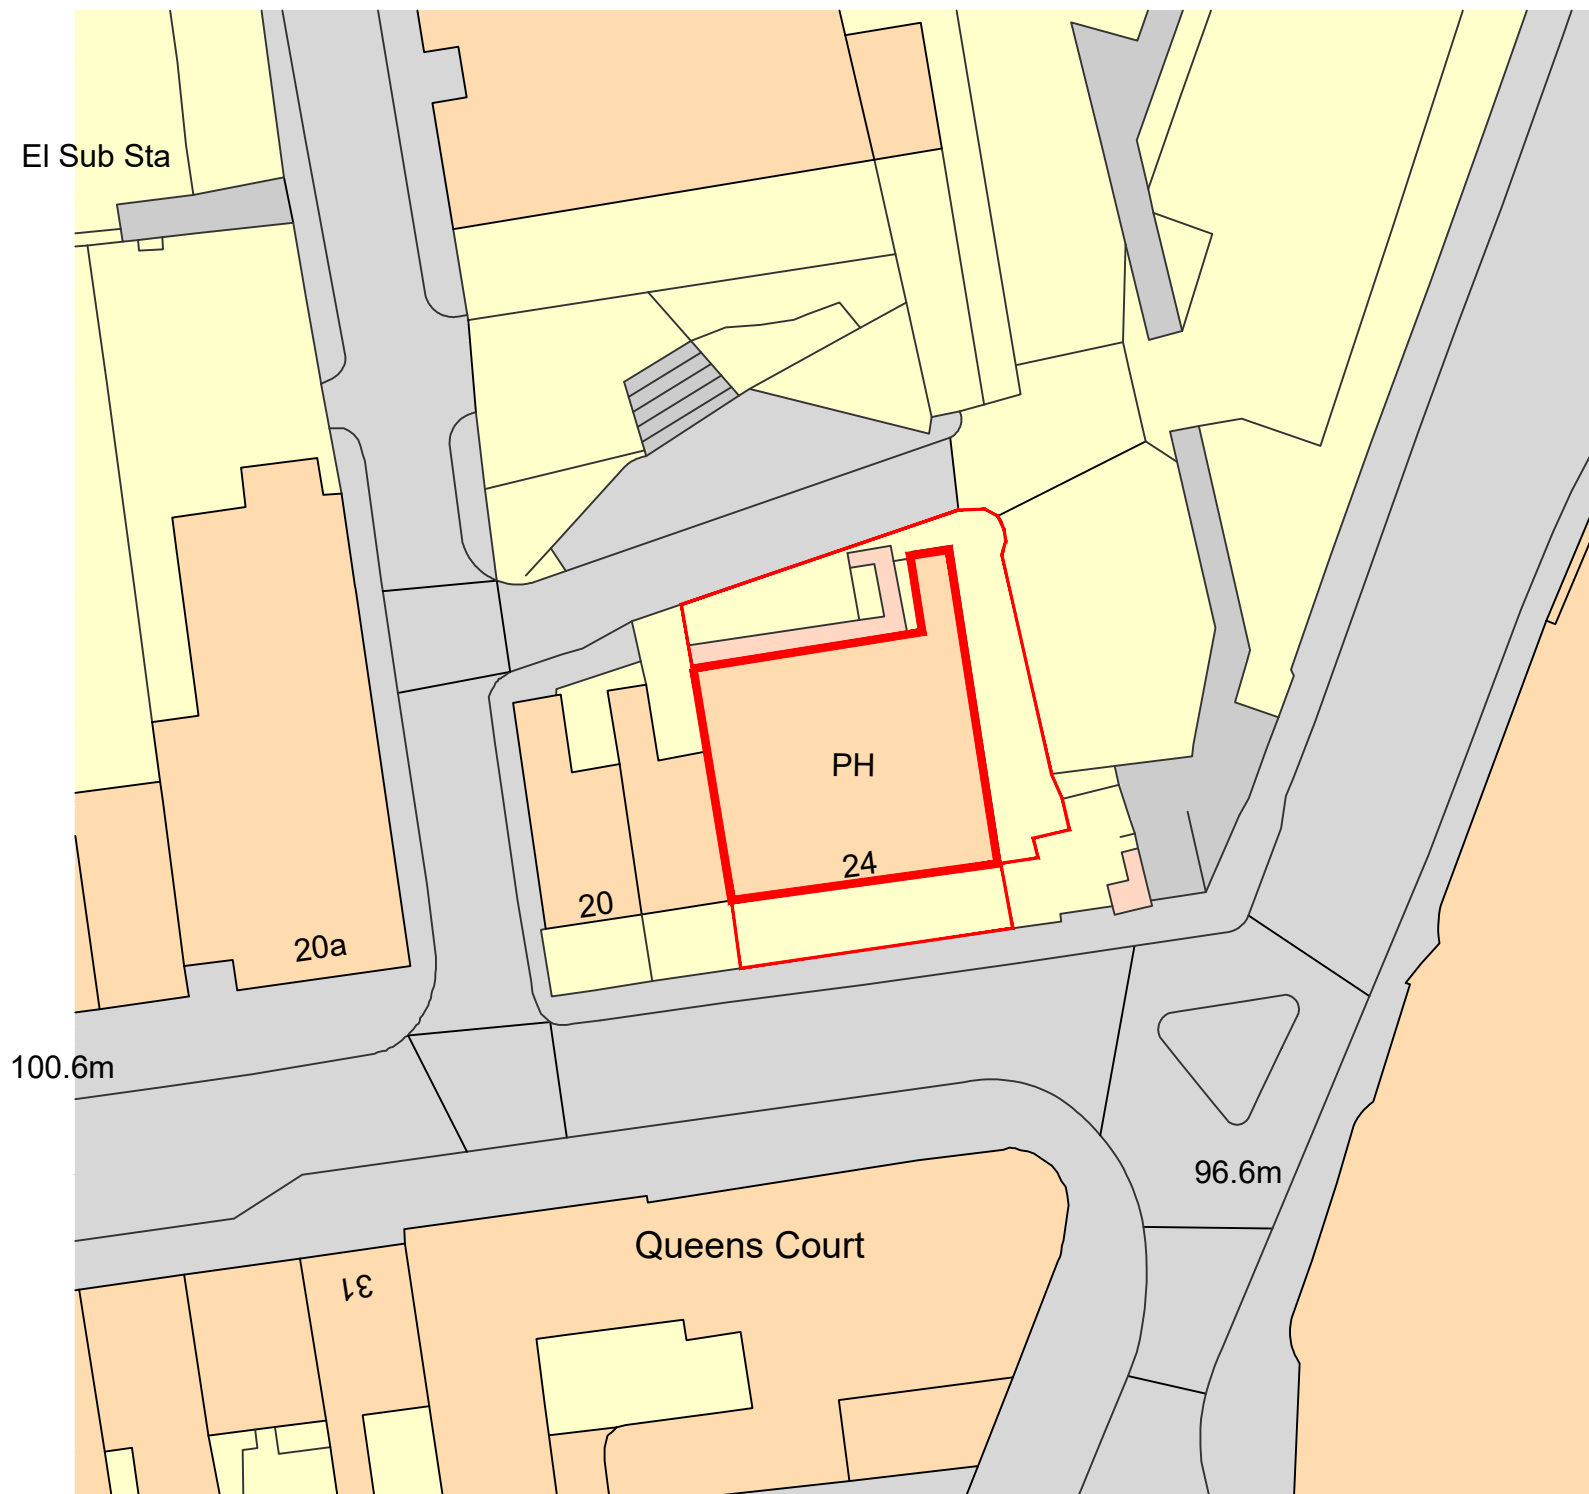

Ordnance Survey, (c) Crown Copyright 2022. All rights reserved. Licence number 100022432

PROPOSED BLOCK PLAN
SCALE - 1:500

CDM 2015:
Under the CDM regulations there are no significant design risks.

JSDESIGN
PARTNERSHIP LLP

T: 01274 533022
E: info@jsdesignpartnership.co.uk
Unit 5, Peel House, 2 Taunton Street, Shipley Bradford, BD18 3NA.
the jsdesign partnership llp is a limited liability partnership registered no OC 392311

Client:
BLACKROSE PUBS

Project:
THE COURTHOUSE
24 REGENT STREET
BARNESLEY
S70 2HG

Title:
PROPOSED BLOCK PLAN

Drawing No:	Rev:	Date:	Drawn By:	Checked:	Scale @ A3
9022-BP	-	22.08.22	HM	SA	1:500