


Unit 10, Mapplewell Drive

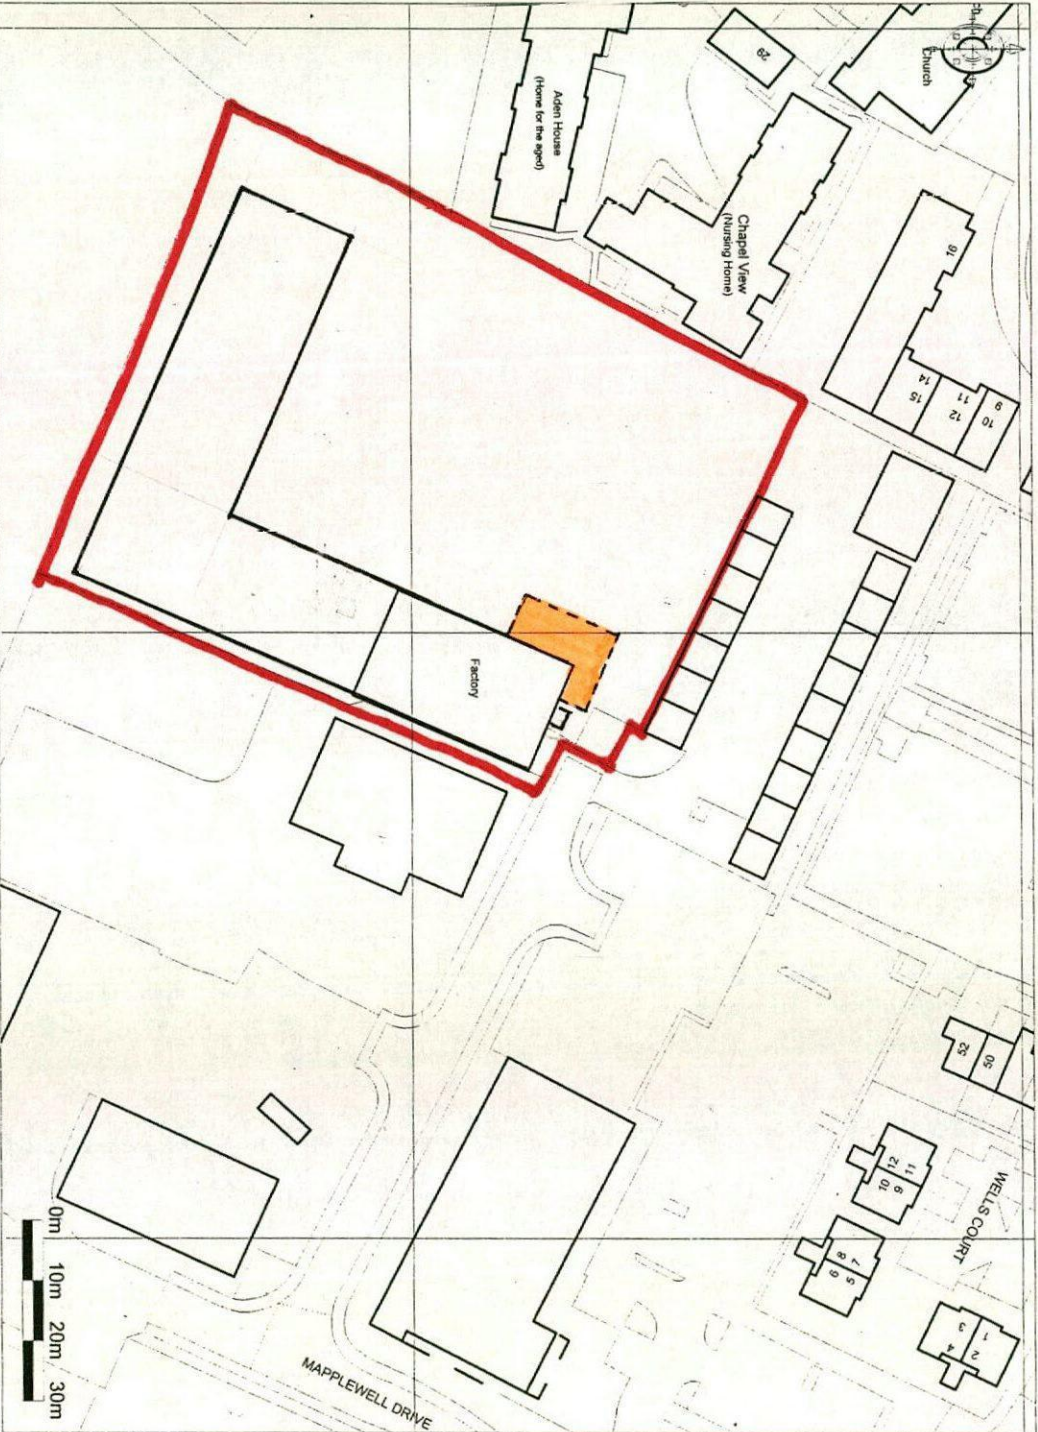

Enabled by
Ordnance
Survey

© Crown Copyright 2009. All rights reserved. Licence number 100020449. Plotted Scale - 1:1250

Peter Dimberline Ltd