


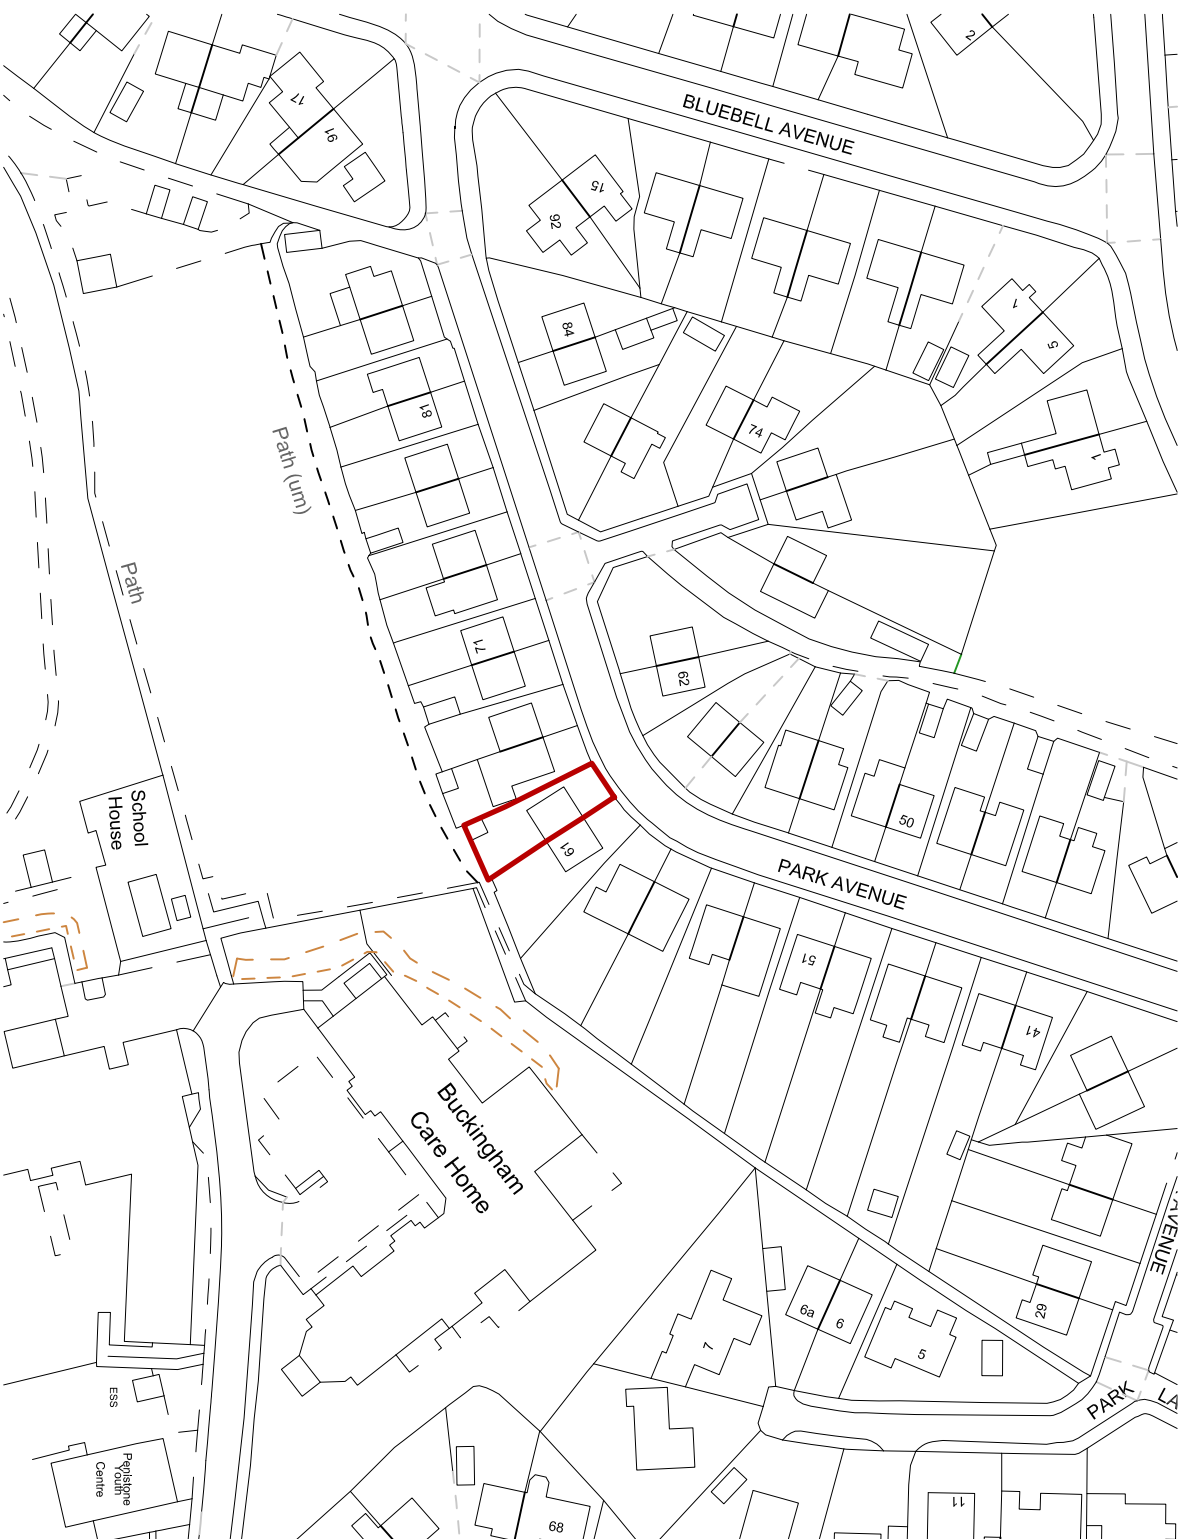

No dimensions are to be scaled from this drawing: all dimensions and sizes to be verified on site.

No structural information is to be taken from these drawings – refer to Structural Engineer's drawings.

Rev:	Description:	Date:
------	--------------	-------

Client:
Mr A. Brown

Job Title:
Proposed Rear Extension to 63 Park Avenue, Penistone, Sheffield, S36 6DL

Drawing Title:
Site Location Plan

Scale:	Drawn By:	Date:
1:1250 @ A4	n/a	Aug 2022

Drawing No:

22001-05-P01