
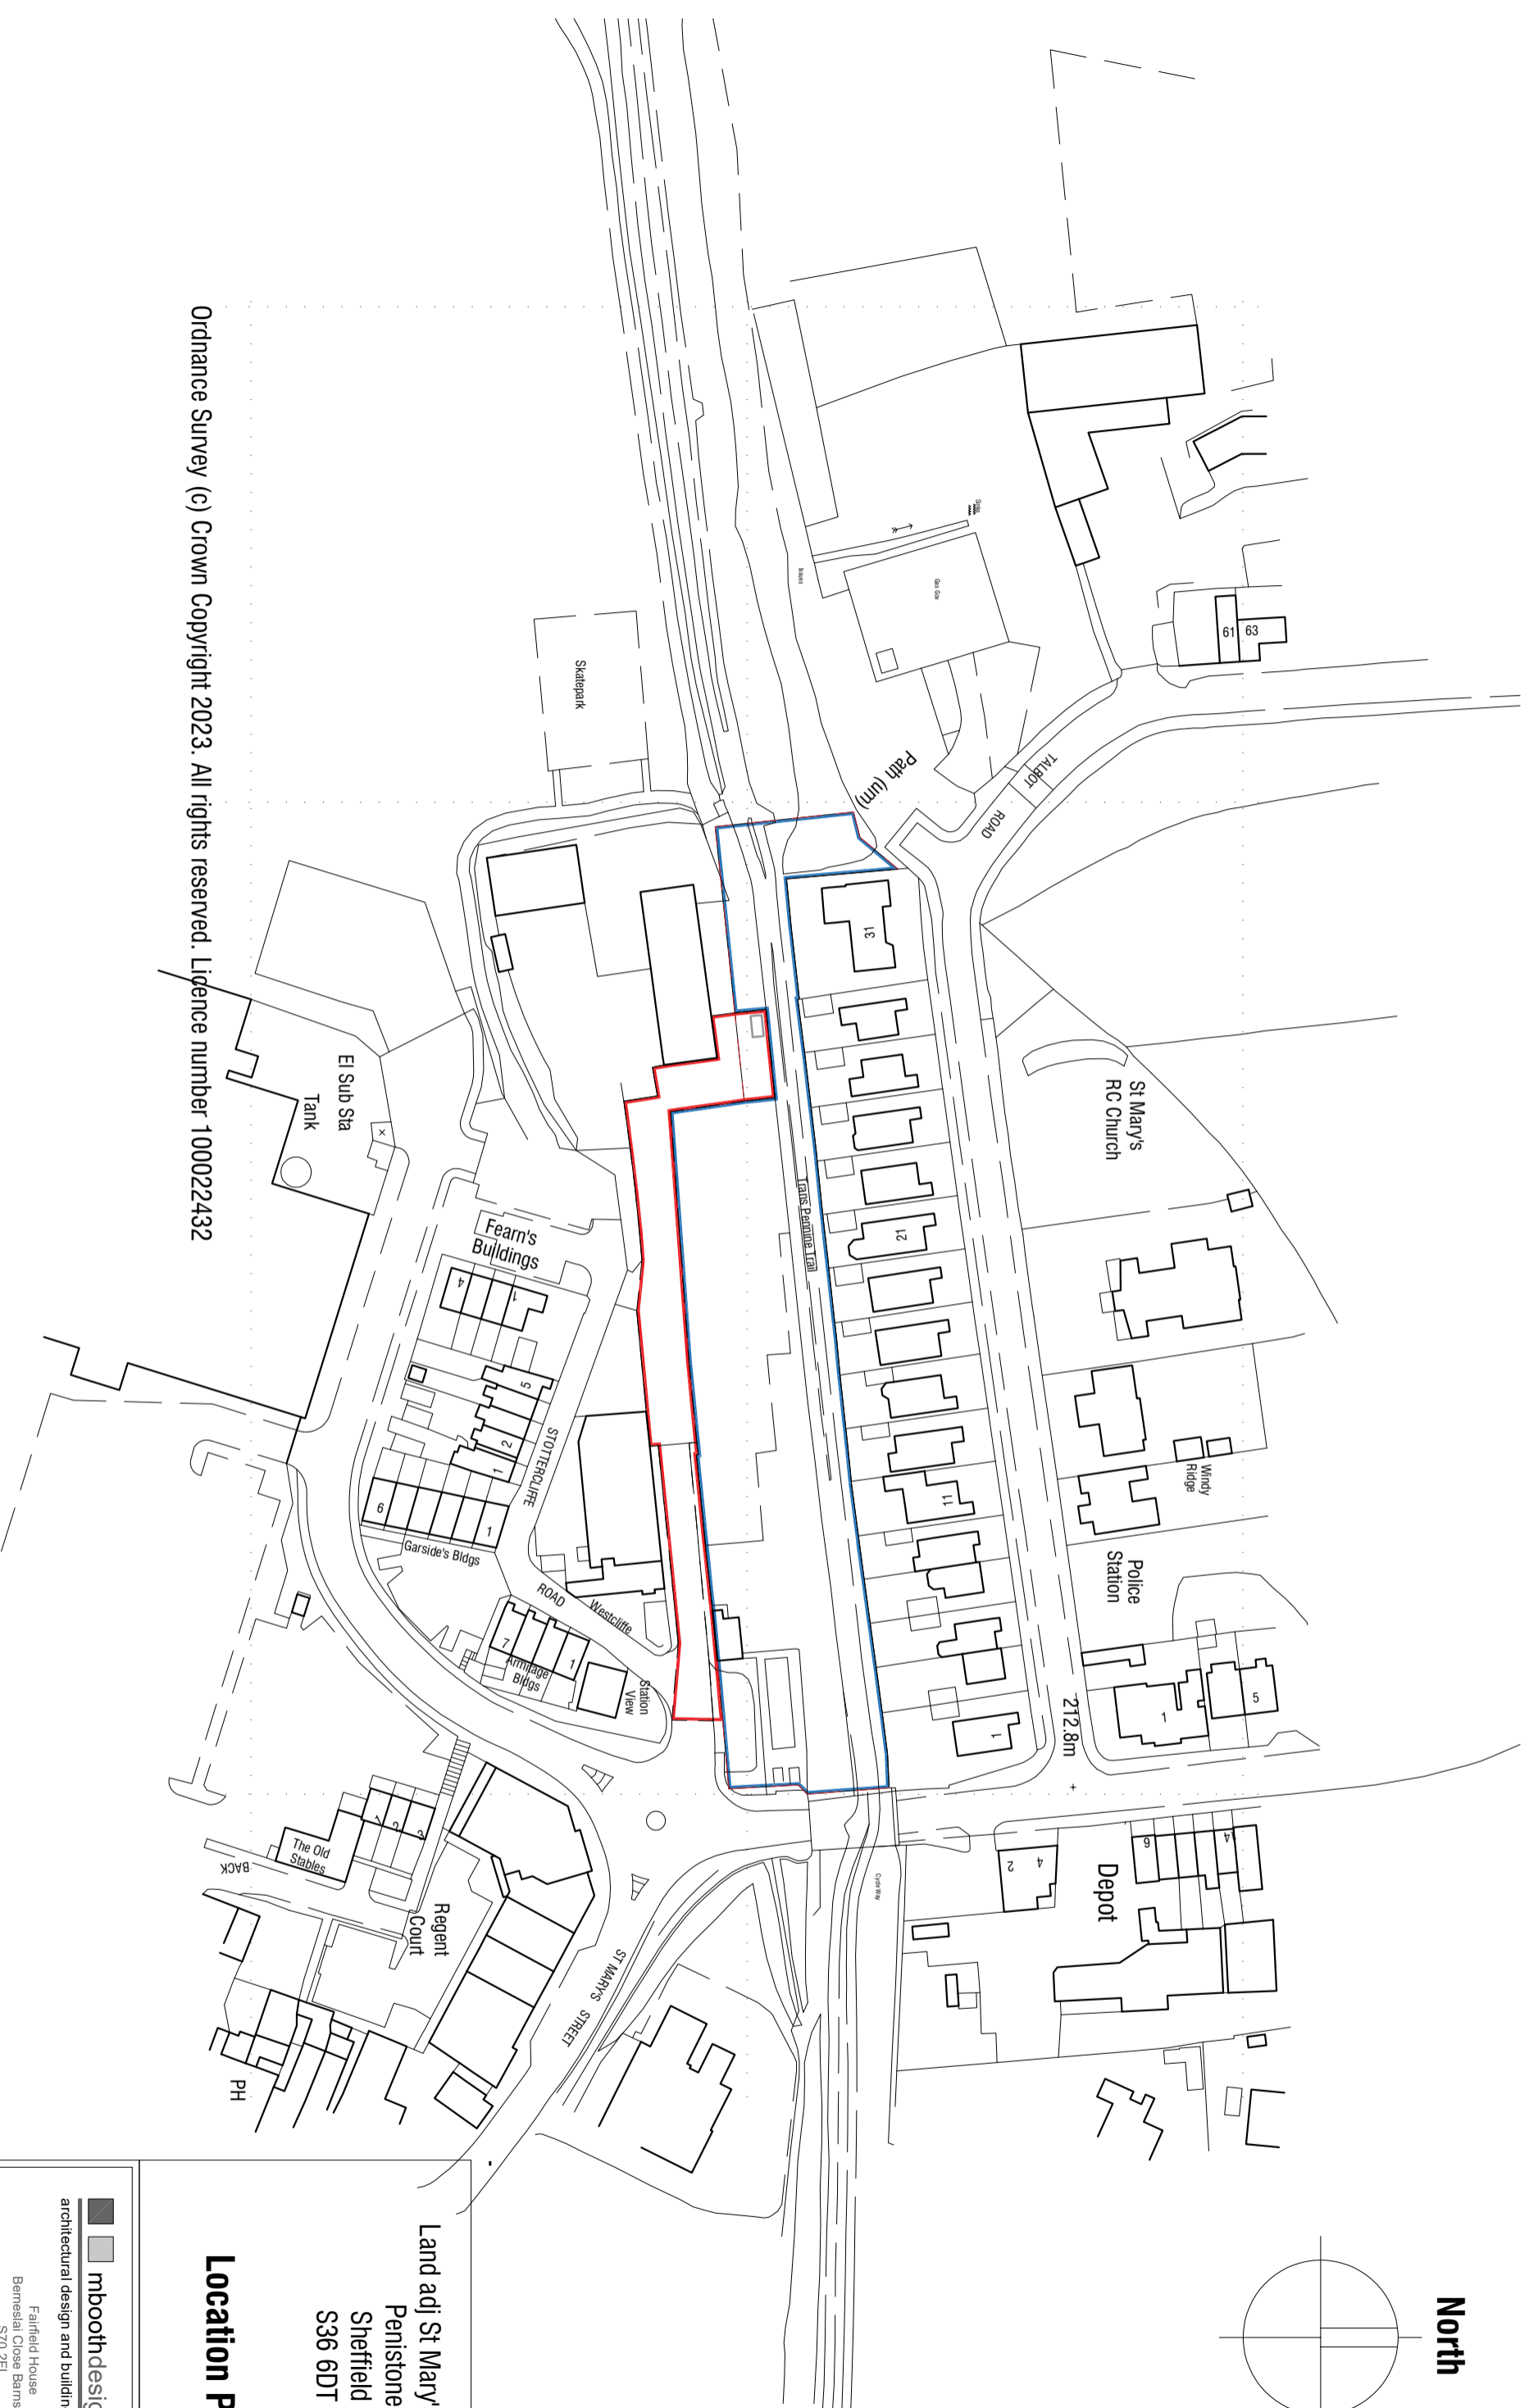


North

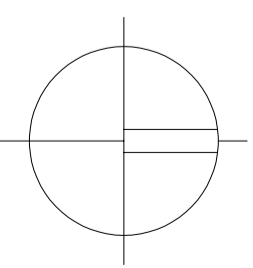

Ordnance Survey (c) Crown Copyright 2023. All rights reserved. Licence number 100022432

Land adj St Mary's Street
Penistone
Sheffield
S36 6DT

Location Plan

 **mboothdesign**
architectural design and building consultants

Fairfield House
Barnesial Close Barnsley
S70 2FL
Tel: 07881898300
E: mark@mboothdesign.co.uk

Scale	1:1250 @ A3	Drawn	MJB
Date	April 2026	Ref.	23.03
Dwg No.	035	Rev.	
0cm	2cm	4cm	

Copyright mboothdesign. All dimensions in millimeters unless otherwise stated. Dimensions for setting out in existing buildings are to be checked and verified on site.