
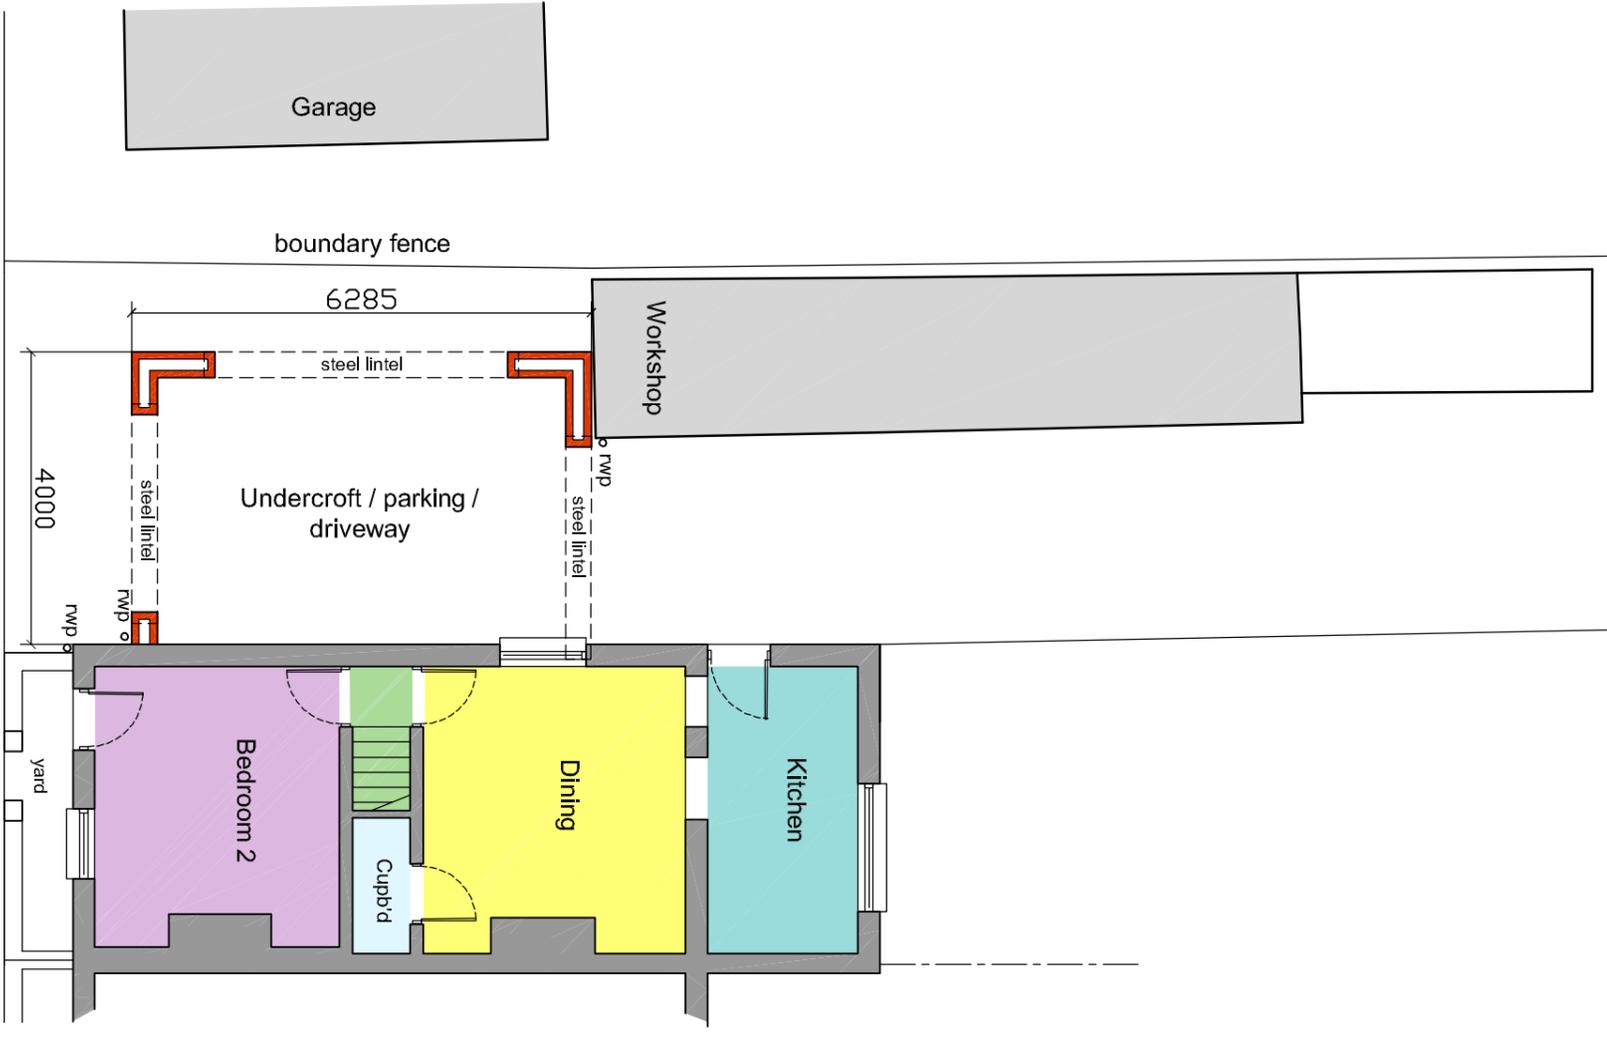


Do not scale from this drawing  
 The contractor is to check all dimensions on site and report any discrepancies to the architect.  
 All rights described in chapter IV of the copyright, designs and patents act 1988 have been generally assumed

Notes

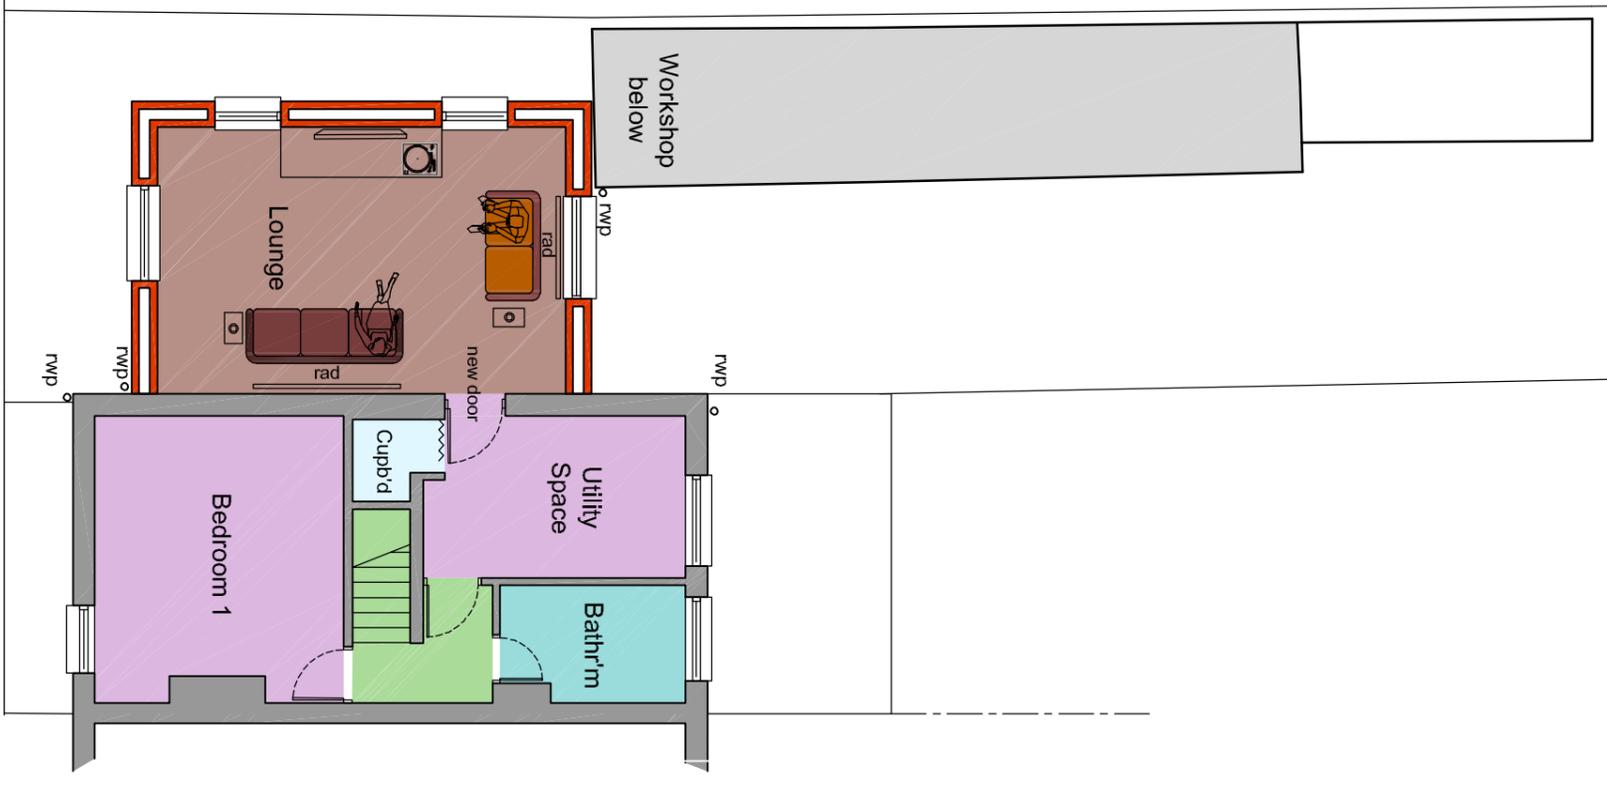

Proposed First Floor Plan

Proposed Ground Floor Plan

Rev/	Description	Date	By	CHK
P1	Full Planning App	24/04/25	MF	JSS

**J.S.S. INSTALLATIONS LTD**  
 CONSERVATORY & PVCU SPECIALISTS

Project  
 71 Chapel Street  
 Hoyland  
 For Mr & Mrs Peace

Drawing  
 Proposed Plans  
 and Elevations

Scale	Drawn	Date	Status
1:100	JSS	24/04/25	SS
Drawing Purpose			
PLANNING SUBMISSION			SS
Ref.			
D&SP - 00-A-0002			P1