


Notes

Check all dimensions on site. Do not scale from this drawing  
Report any discrepancies and omissions to HLM Architects  
This Drawing is Copyright ©

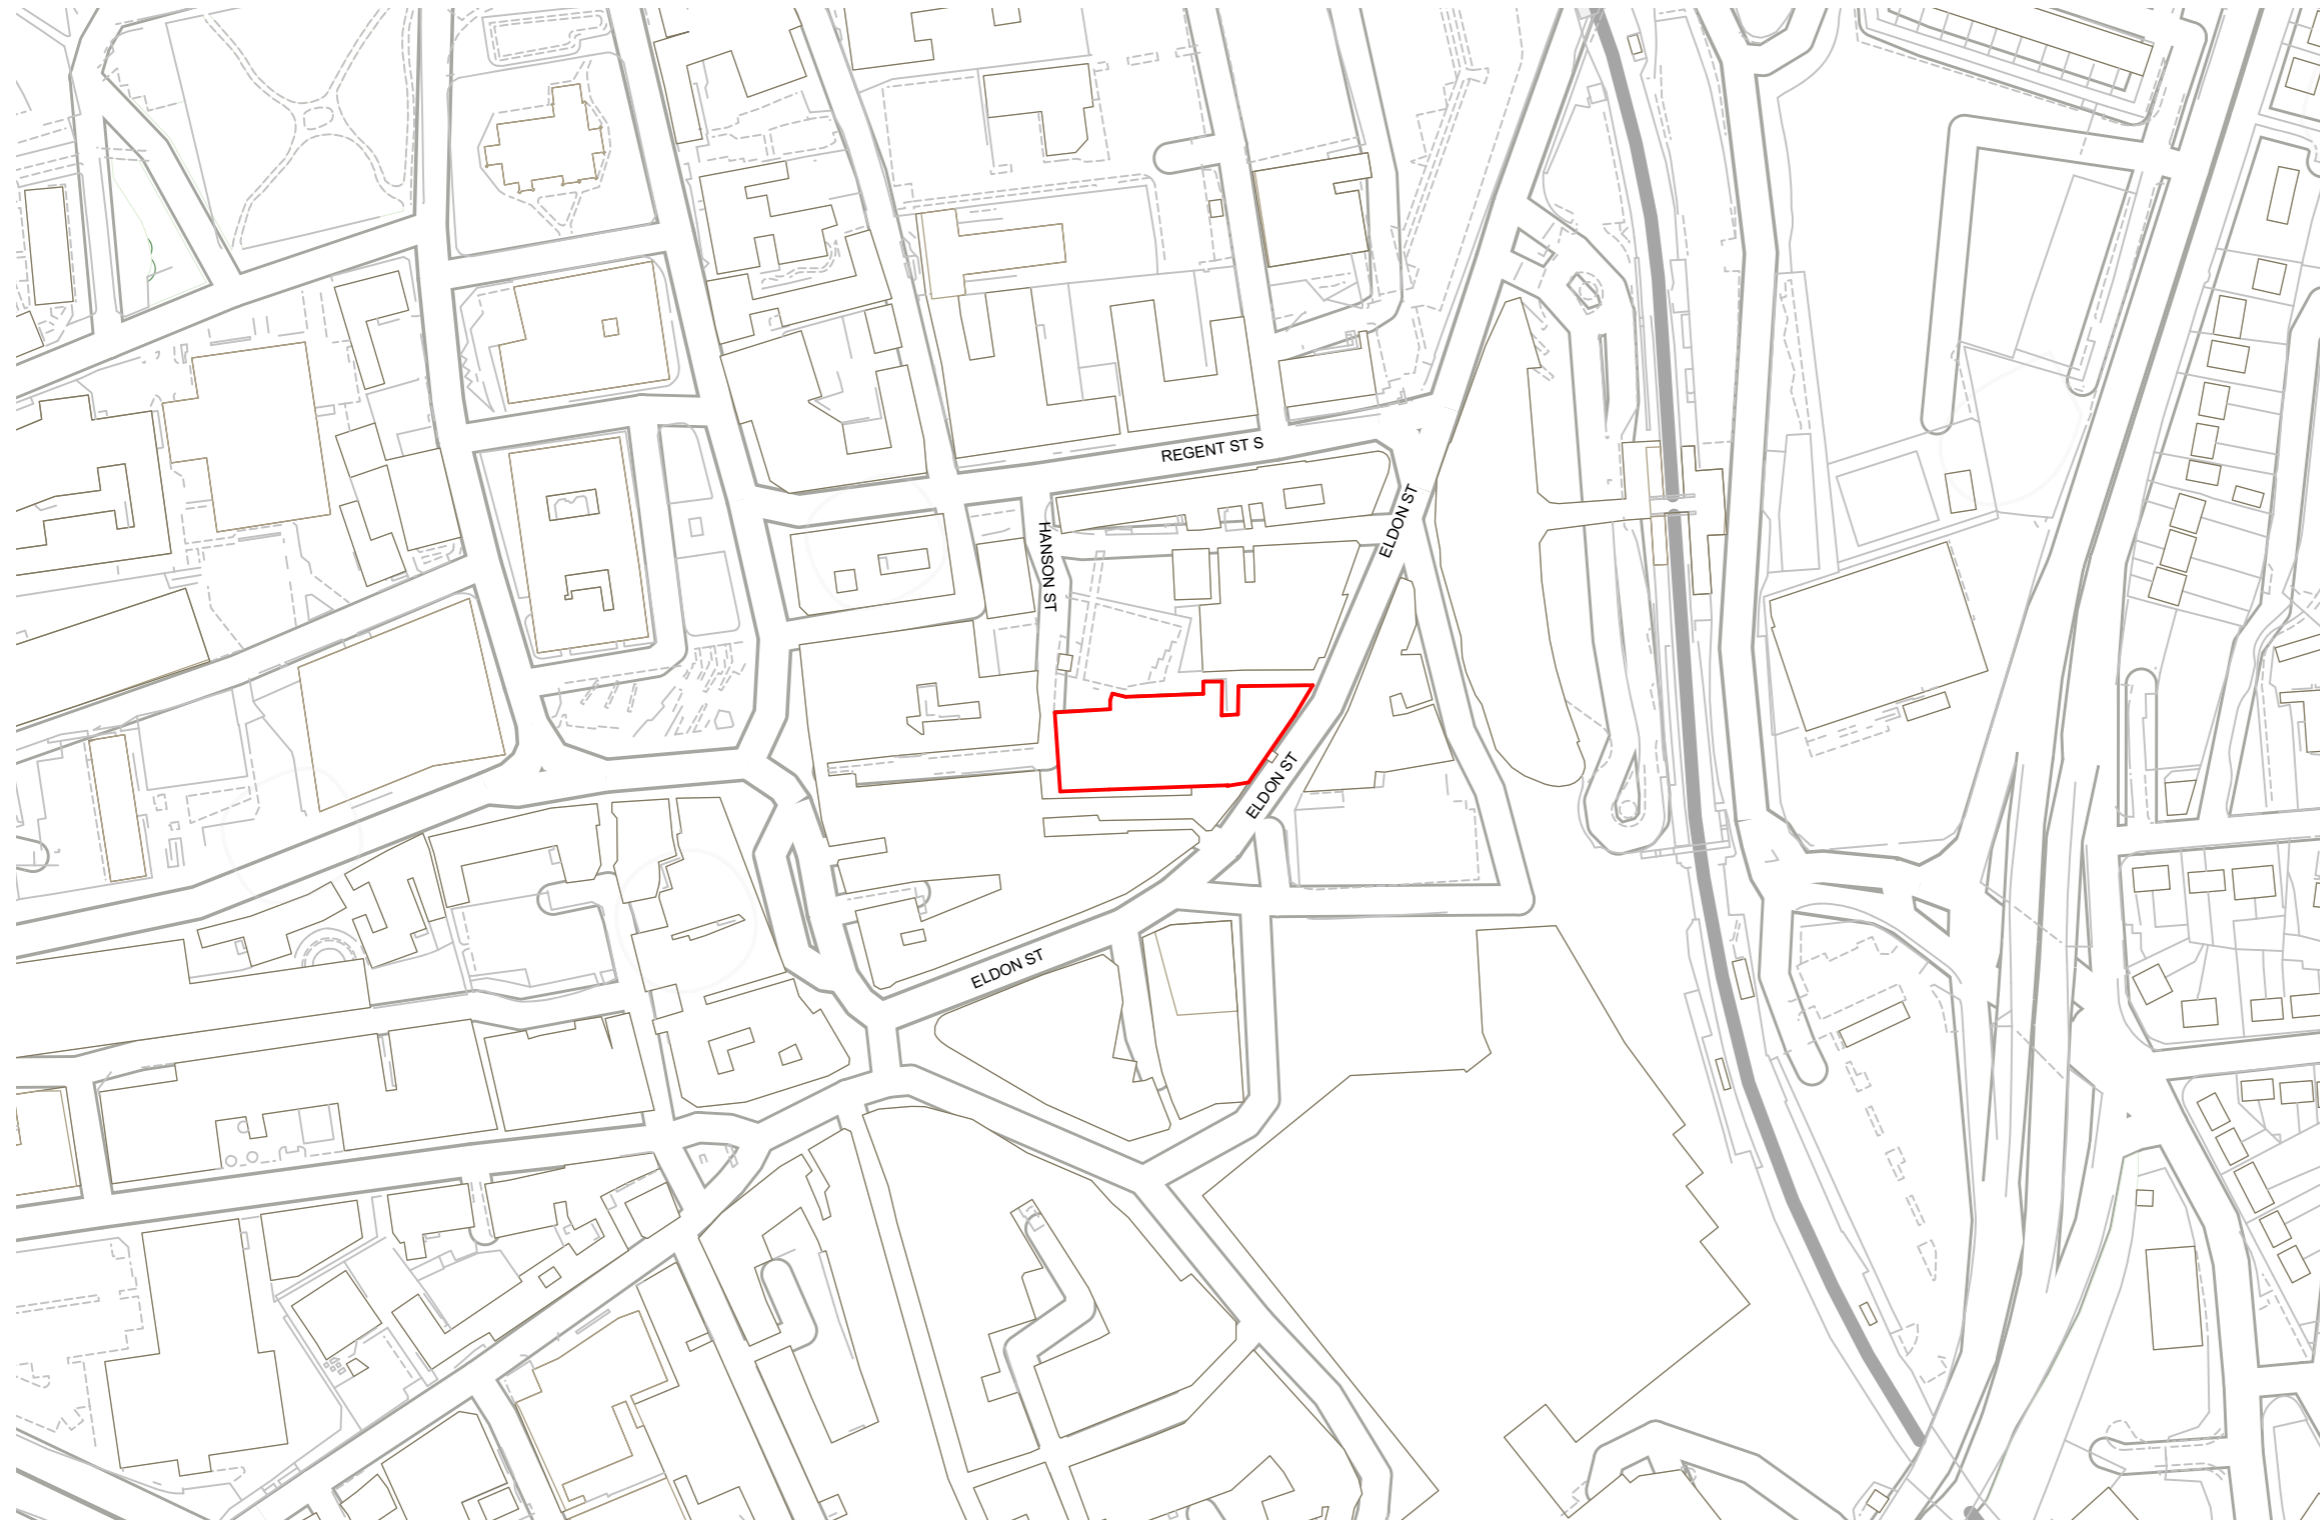

P01	ISSUE FOR PLANNING	27/07/21	BW	AT	
Rev	Sbty	Description	Date	By	Chk
Revisions				Suitability	
Project					

**BARNSELY CIVIC**

Client



Title

**PROPOSED LOCATION PLAN**

Drawing No.	Revision
<b>BC-HLM-01-XX-DR-A-0002</b>	P01

Scale @ A3	Drawn
1:2500	BW
Date	Checked
10/03/2021	HLM



1:50 5 M



© HLMArchitects  
2nd Floor  
The Ruskin Building  
Tudor Square  
Sheffield S1 2LA

www.hlmarchitects.com  
T. +44 (0) 114 263 9600  
F. +44 (0) 114 263 9650  
sheffield@hlmarchitects.com