



- Dimensions are in millimeters, unless stated otherwise.
 - Scaling of this drawing is not recommended.
 - It is the recipient's responsibility to print this document to the correct scale.
 - All relevant drawings and specifications should be read in conjunction with this drawing.

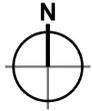

Key

 Extent of Survey Requirements

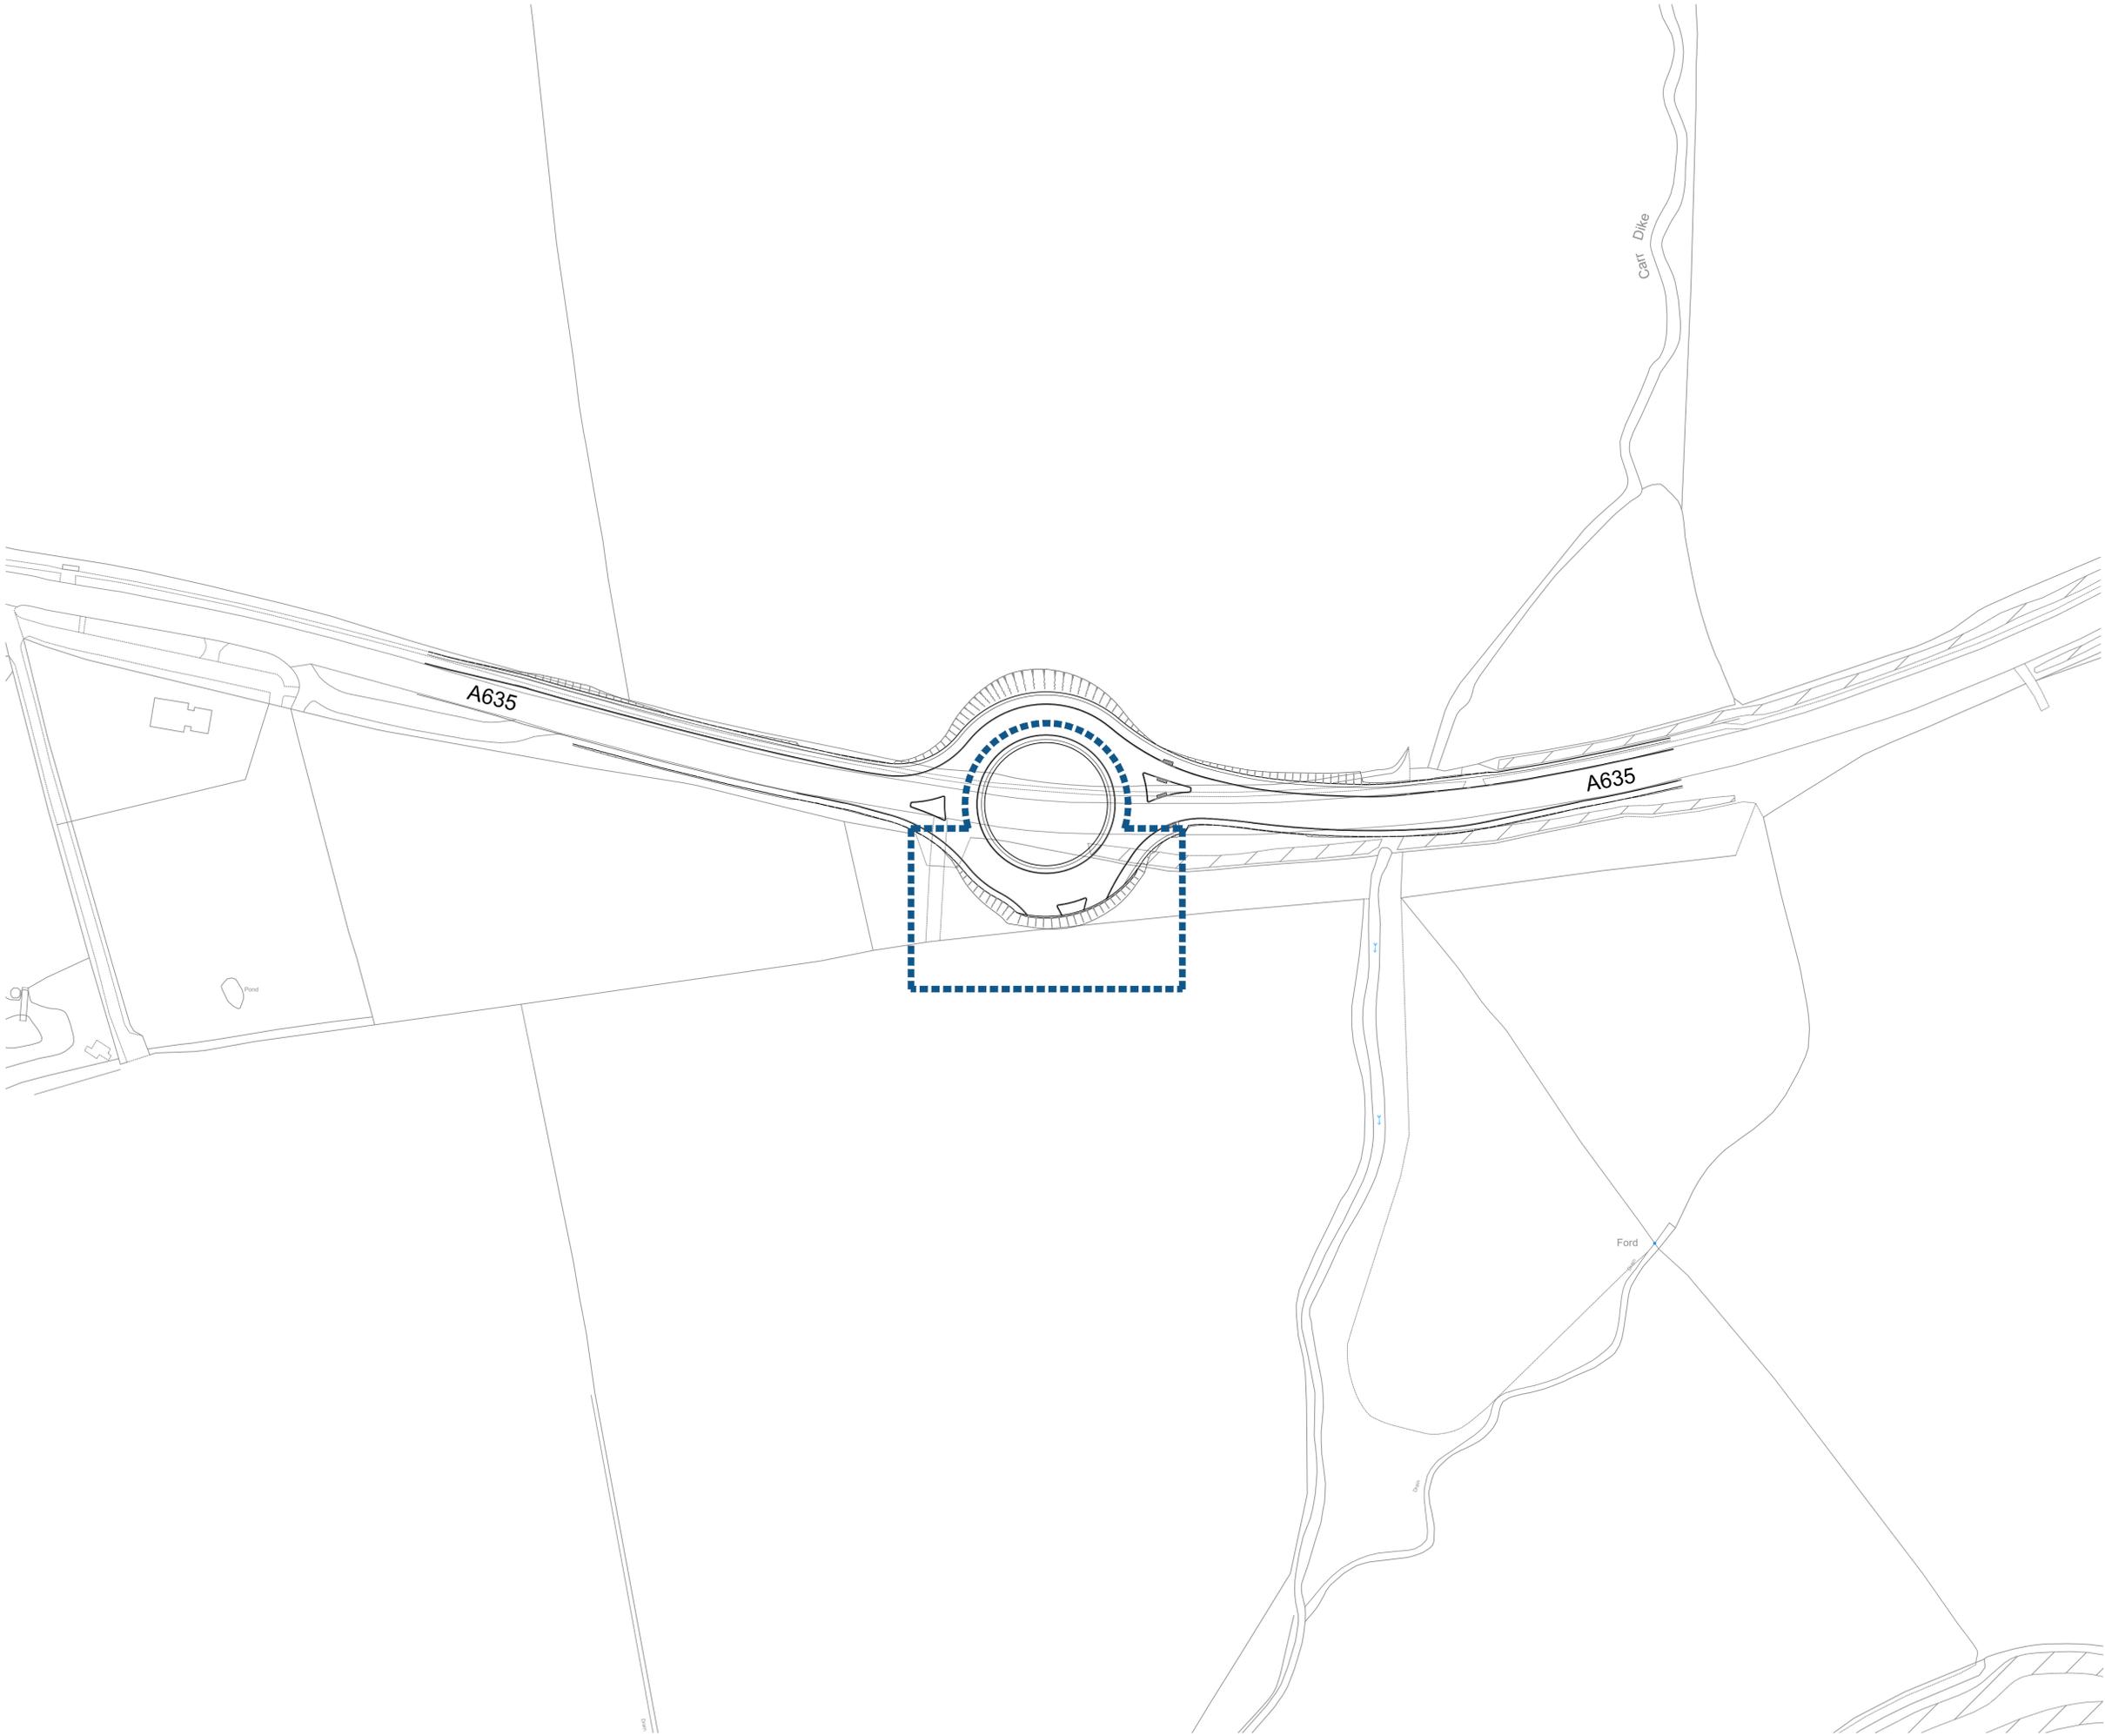

10m SCALE 1:1000

rev	amendments	by	ckd	date

**Barnsley Road,
 Goldthorpe**
 Goldthorpe Highway Survey Plan



Newark Basoon, Cafferata Way, Newark, Nottinghamshire NG24 2TN
 t. +44 (0)1636 653027 e. info@umcarchitects.com

Drawing Status:	Planning
Drawn / Checked:	SM / MDS
Date:	19/12/2024
Scale:	1:1000 A1
Drawing no:	Revision:
22081 P0607	B

PLANNING
 THIS DRAWING IS FOR PLANNING CONSIDERATION ONLY
 AND SHOULD NOT BE USED FOR ANY OTHER PURPOSE