


Note

1. Do not scale from this drawing

2. To be read in conjunction with Project Risk Register REF: XXX 3. To be read in conjunction with all other Landscape Architect's drawings

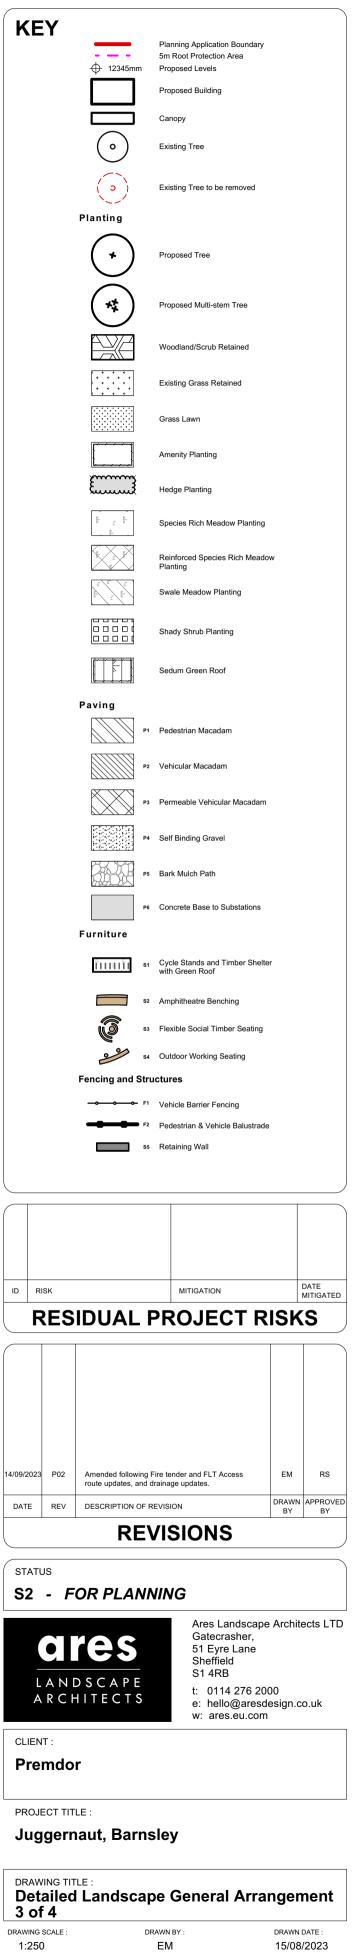

APPROVED BY :

RS

23005-ALA-00-XX-DR-L-0005 S2

A1

DRAWING NUMBER :

ALA PROJECT CODE:

REVISION :

P02

ALA819

STATUS :