


TN154 Titan Building

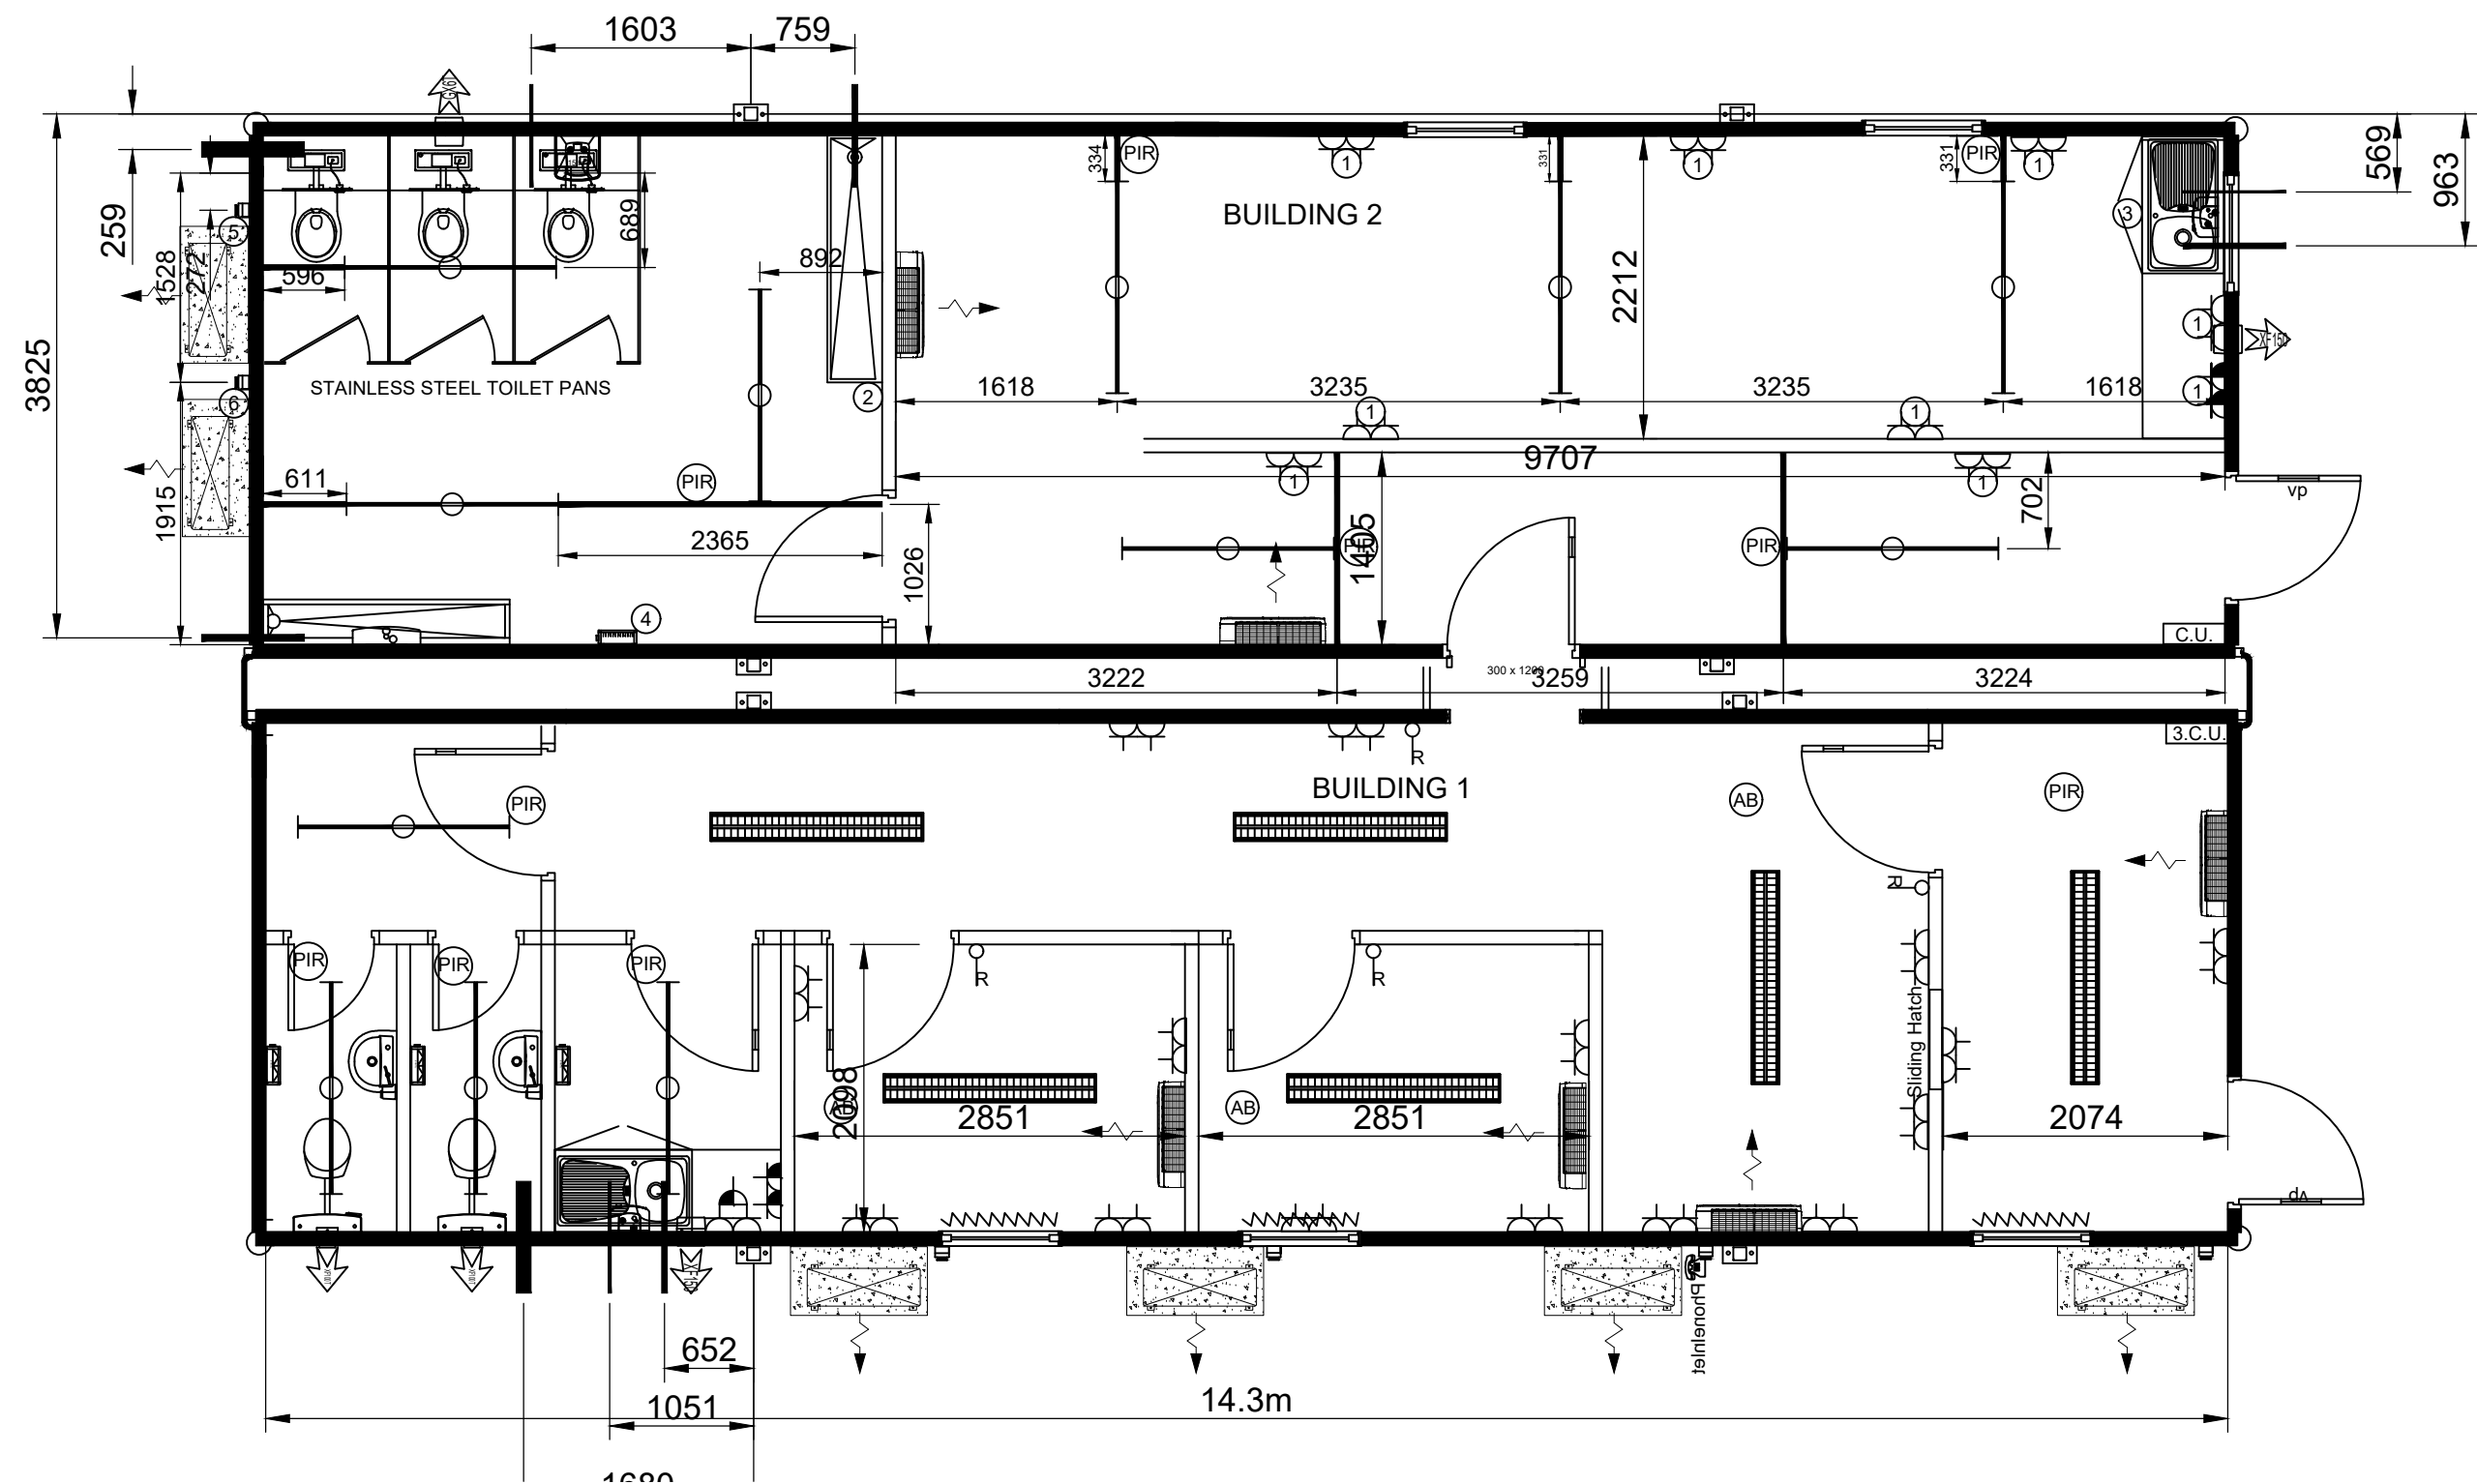

Floor Area 53.24 m²
Ceiling Height 2.5 m

Window Key
F = Fixed
TH = Top Hung
HLTH = High Level Top Hung
HLF = High Level Fixed
F/TH = Fixed / Top Hung

Rev	Item	Name	Date
A	Layout revised	NC	11/07/2024
B	Waterheater moved in to IPS & IPS made deeper	MC	18/07/2024



Portakabin Limited Huntington York YO32 9PT
Telephone 01904 611655 Fax 01904 611644

Project Building Two		
Client C Soar & Sons		
Title Proposed New	Date 28/06/2024	Drawn NC
	Scale 1:50 @ A3	
	Drg. No. OPP1336801_2	Rev. B