



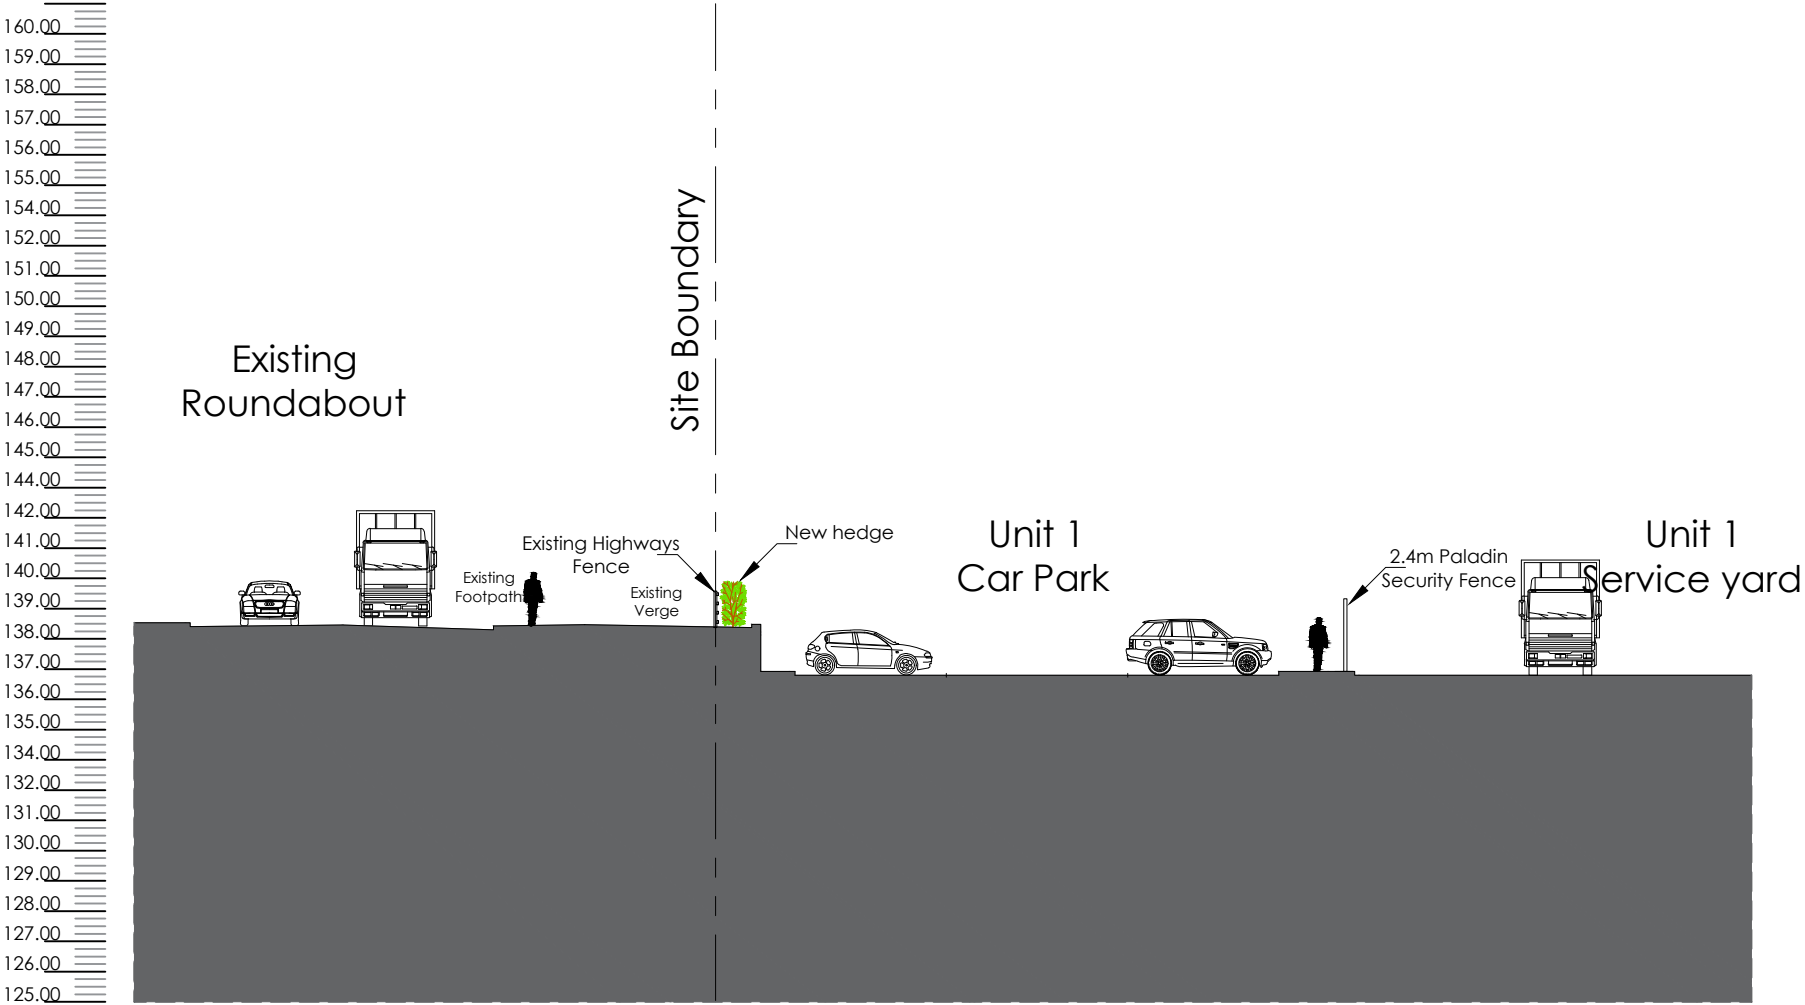

Proposed Section D

Note:
Information is based on OS map and received information and is subject to full topographical and building survey.
Assumed site boundary and site constraints subject to confirmation.
All Legal easements and extent of existing underground services locations are subject to confirmation.

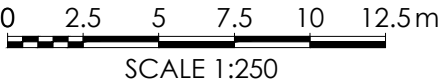

Project Title		PROPOSED INDUSTRIAL DEVELOPMENT		Drawing Title		PROPOSED UNIT 1 CAR PARK SECTION	
Client		Dearne Valley Parkway Barnsley		Job-Dwg No		15315 - (P)118	Rev -
Status		FOR PLANNING		2 St. Johns North, Wakefield, WF1 3QA t. 01924 291800 ☐ Carvers Warehouse, 77 Dale Street, Manchester, M1 2HG t. 0161 2388555 ☐ The Old Rectory, 79 High Street, Newport Pagnell, MK16 8AB t. 01908 211377 ☐ 101 London Road, Reading, RG1 5BY t. 0118 9507700 ☐ 10 Gees Court, 31 Christophers Place, London, W1U 1JJ t. 0207 4091215  ARCHITECTS www.harrispartnership.com			
Scale		1:1250	Drawing Size A3				
Date		03.2022	Drawn By NBB	Checked PSM			