


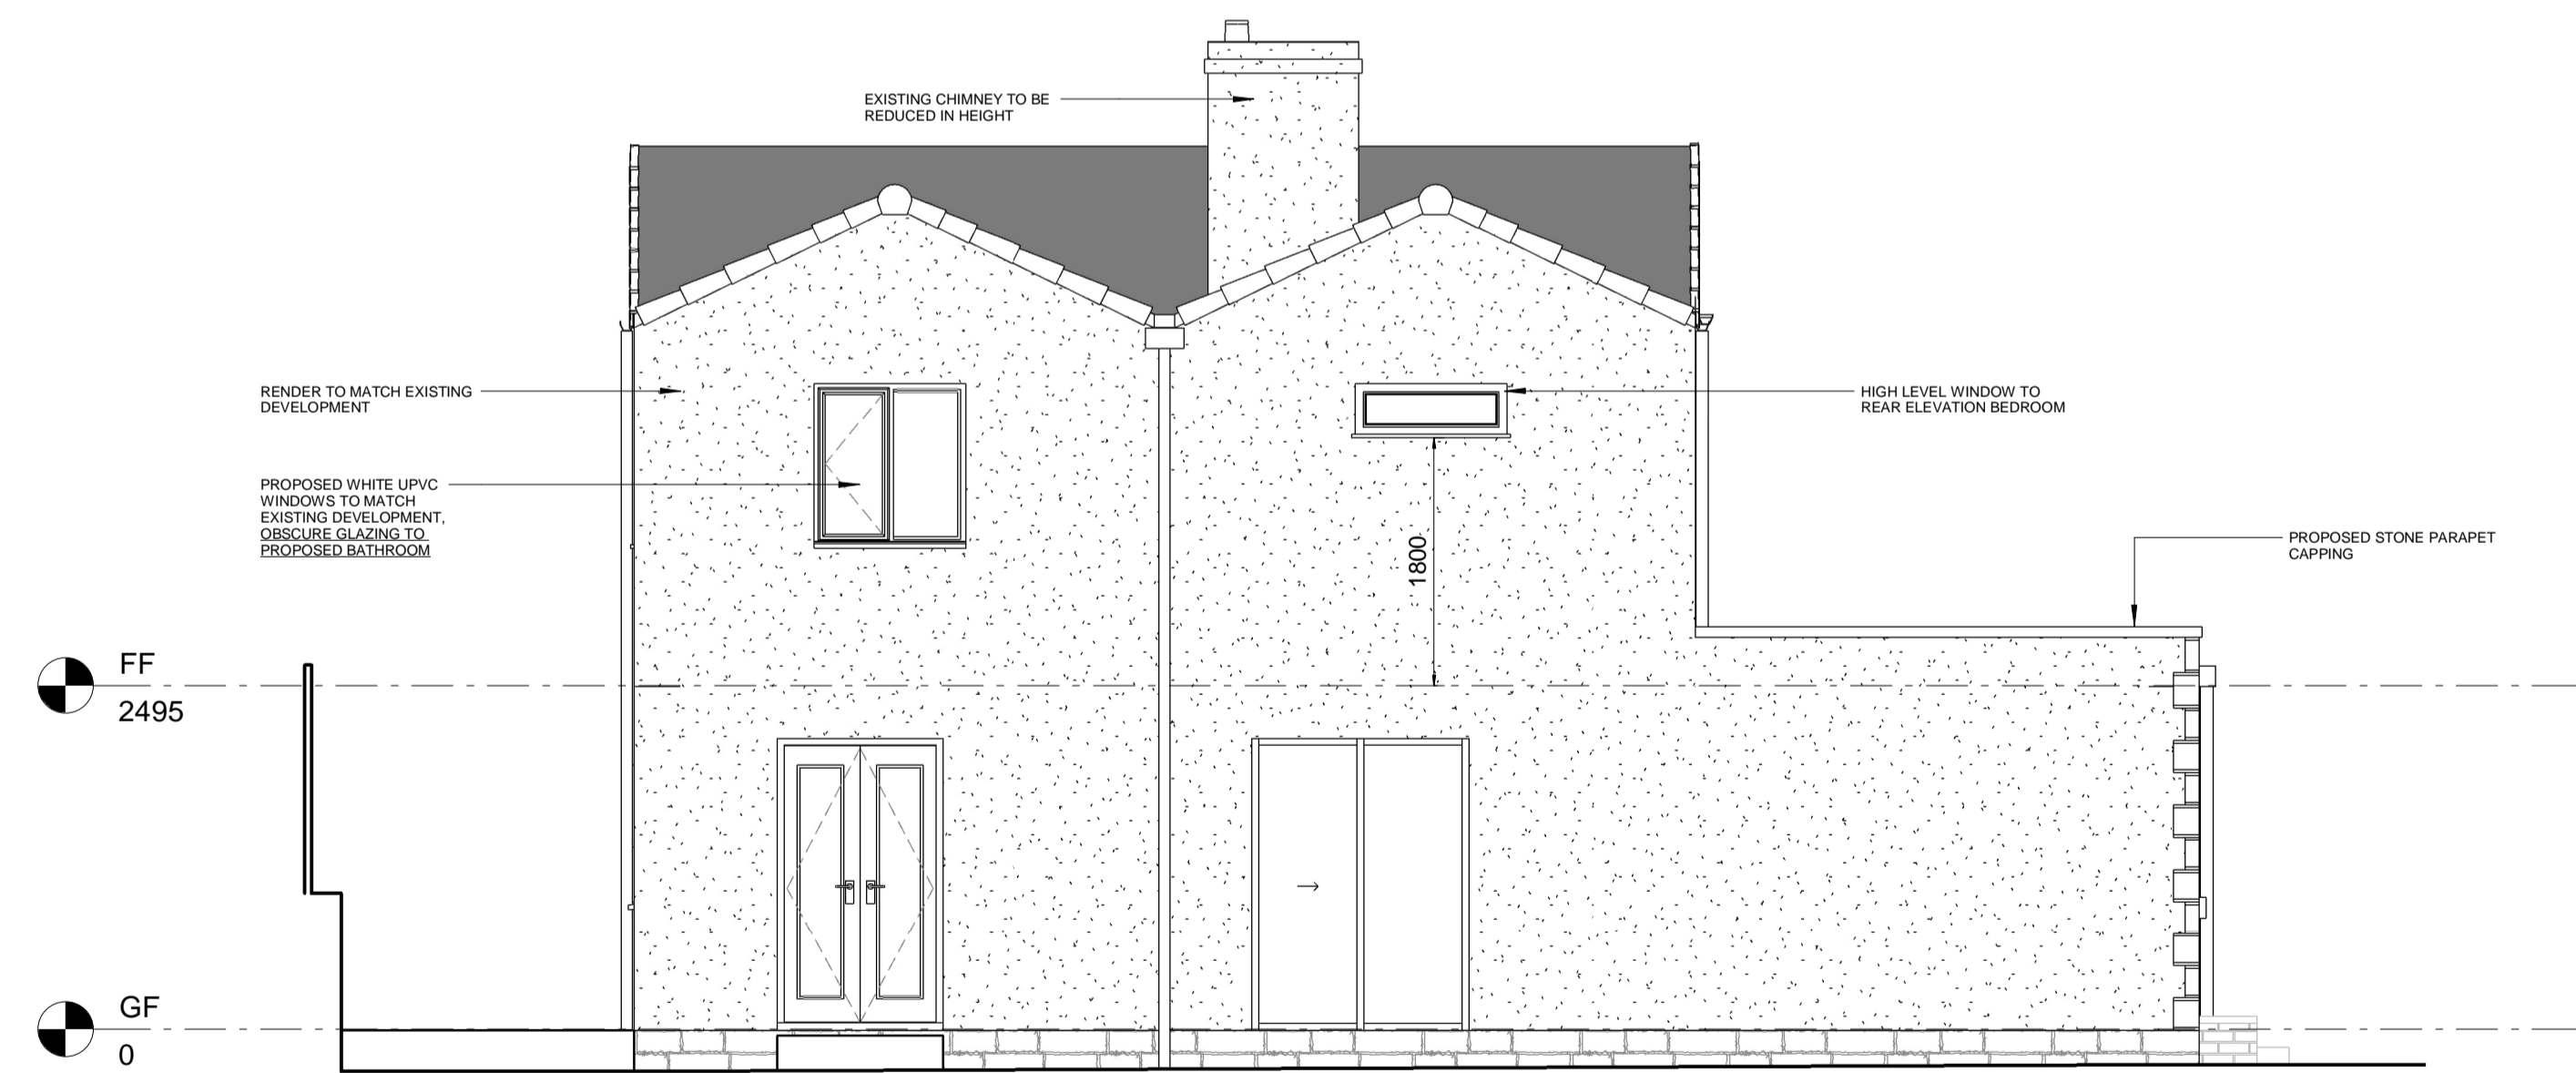

**Proposed South East Elevation**  
1 : 50



**Proposed North East Elevation**  
1 : 50



**Proposed North West Elevation**  
1 : 50



**Proposed South West Elevation**  
1 : 50