
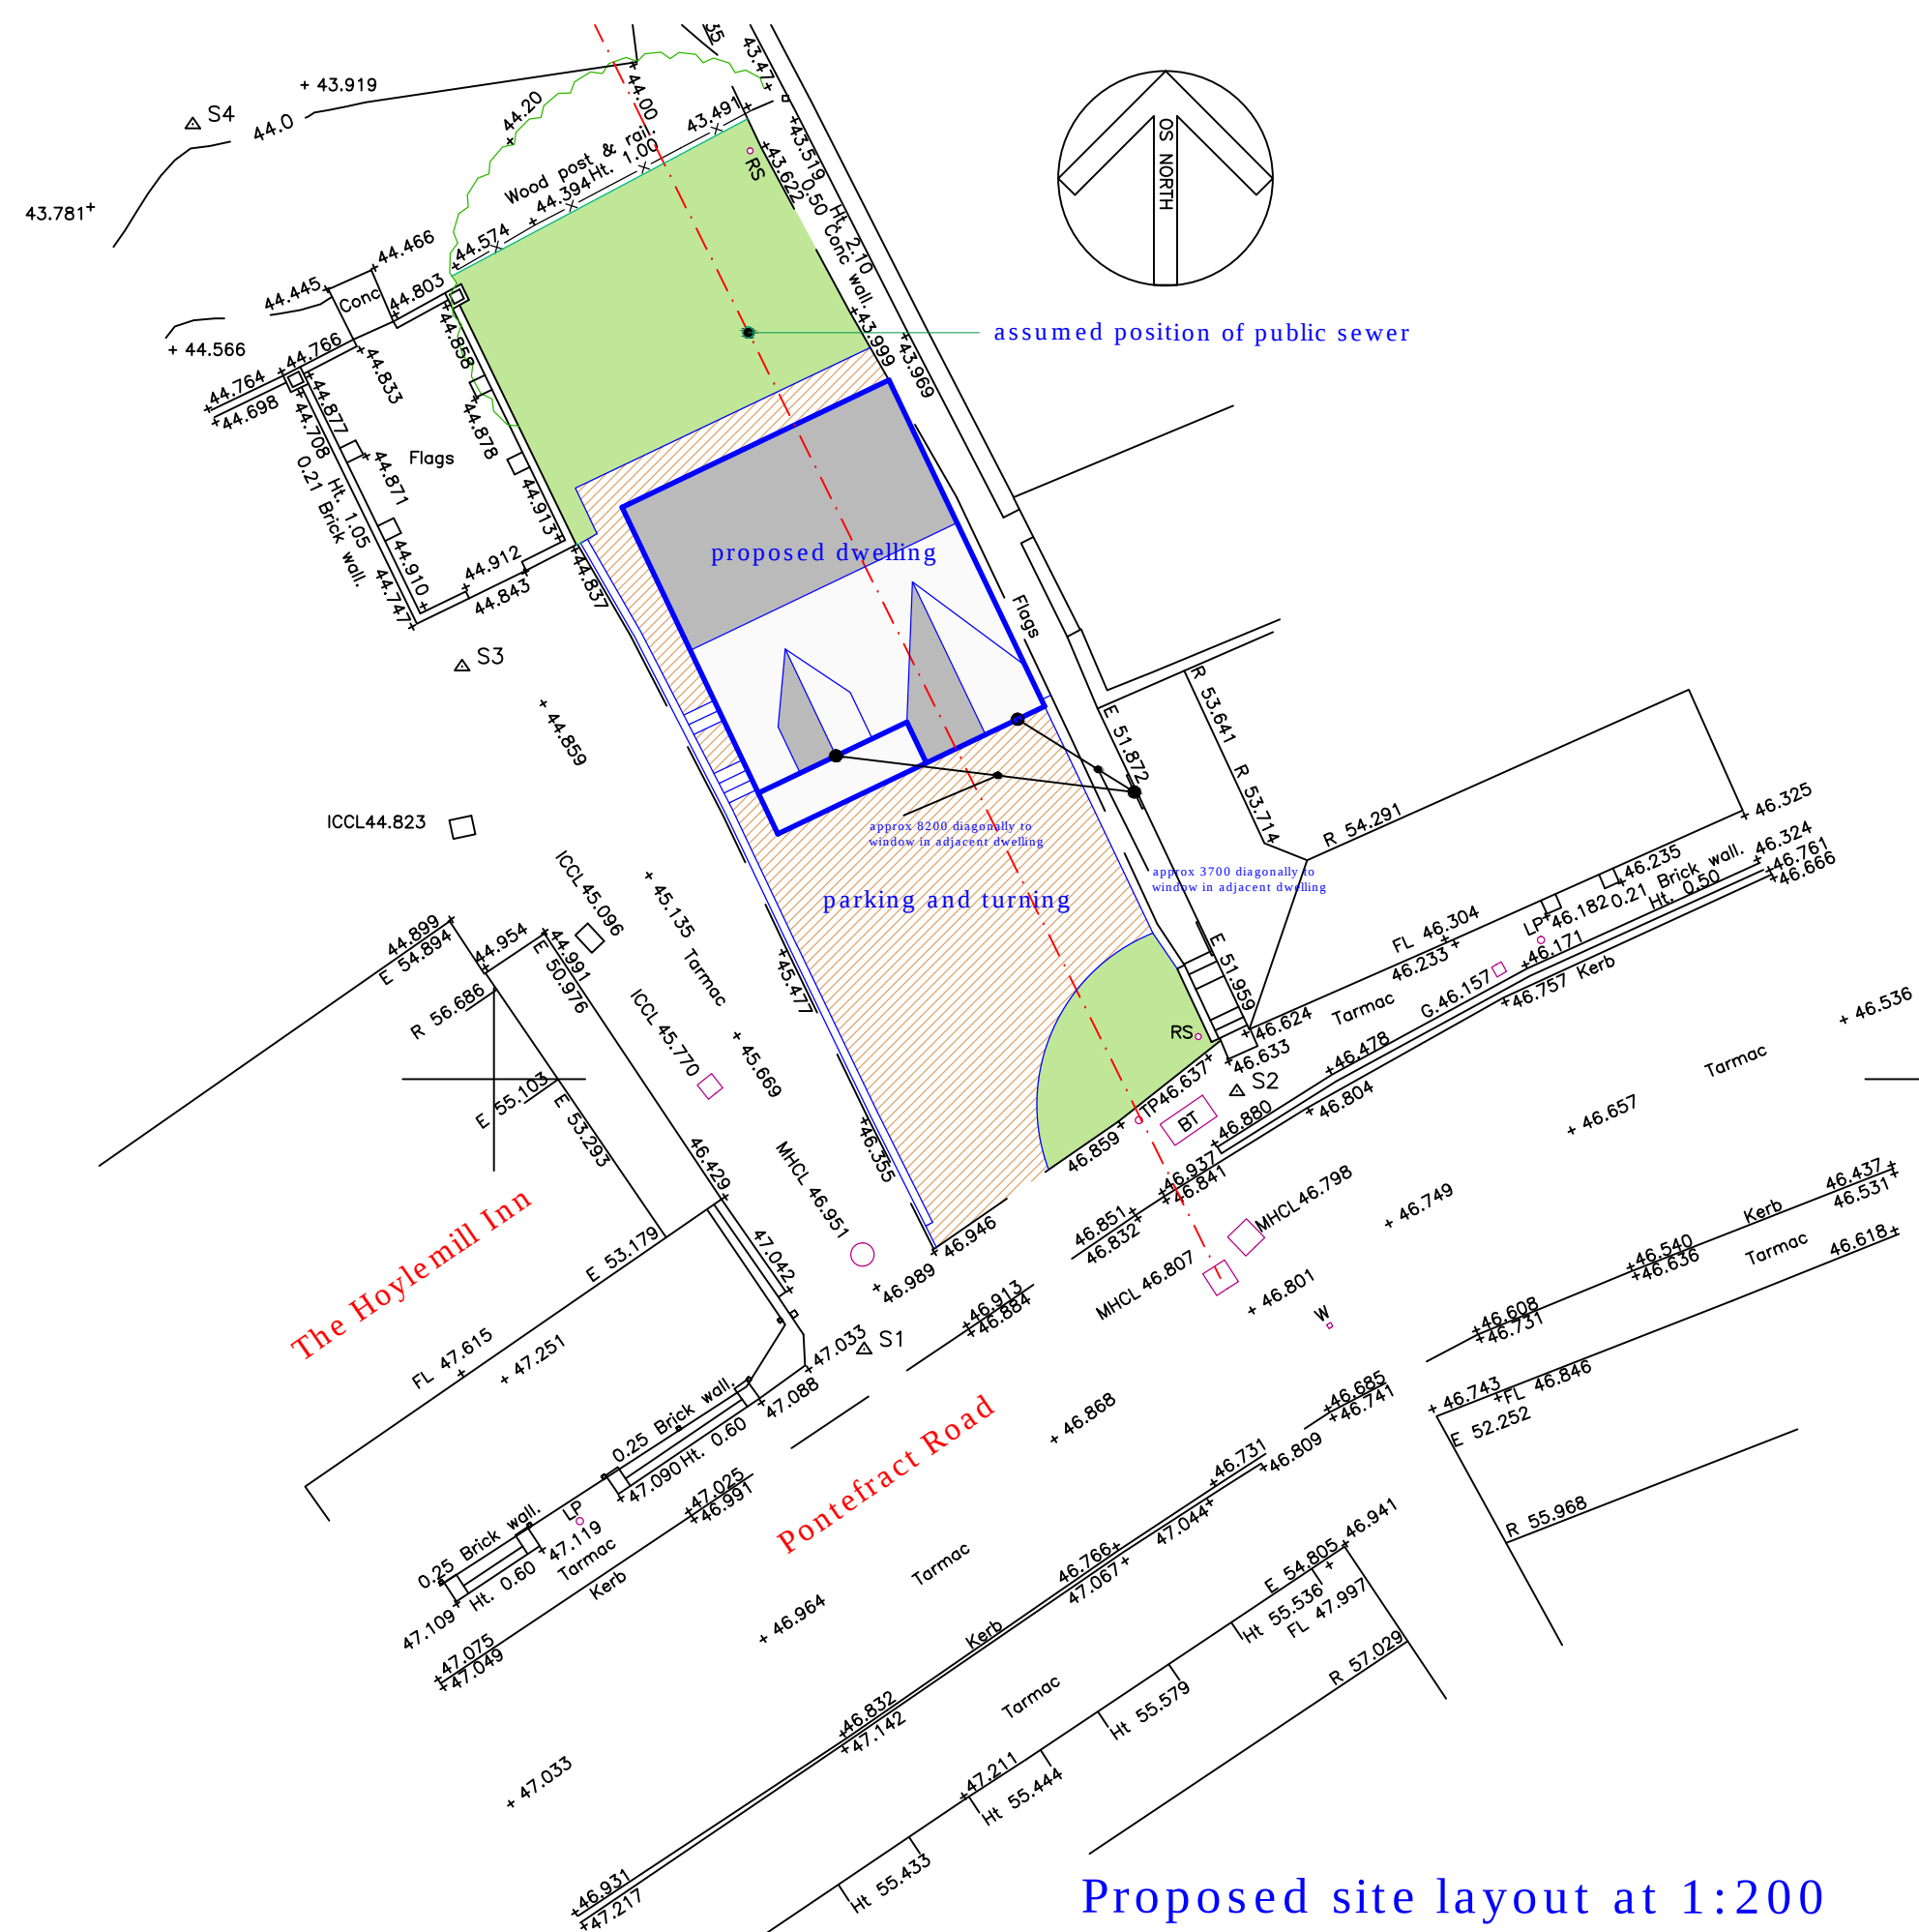
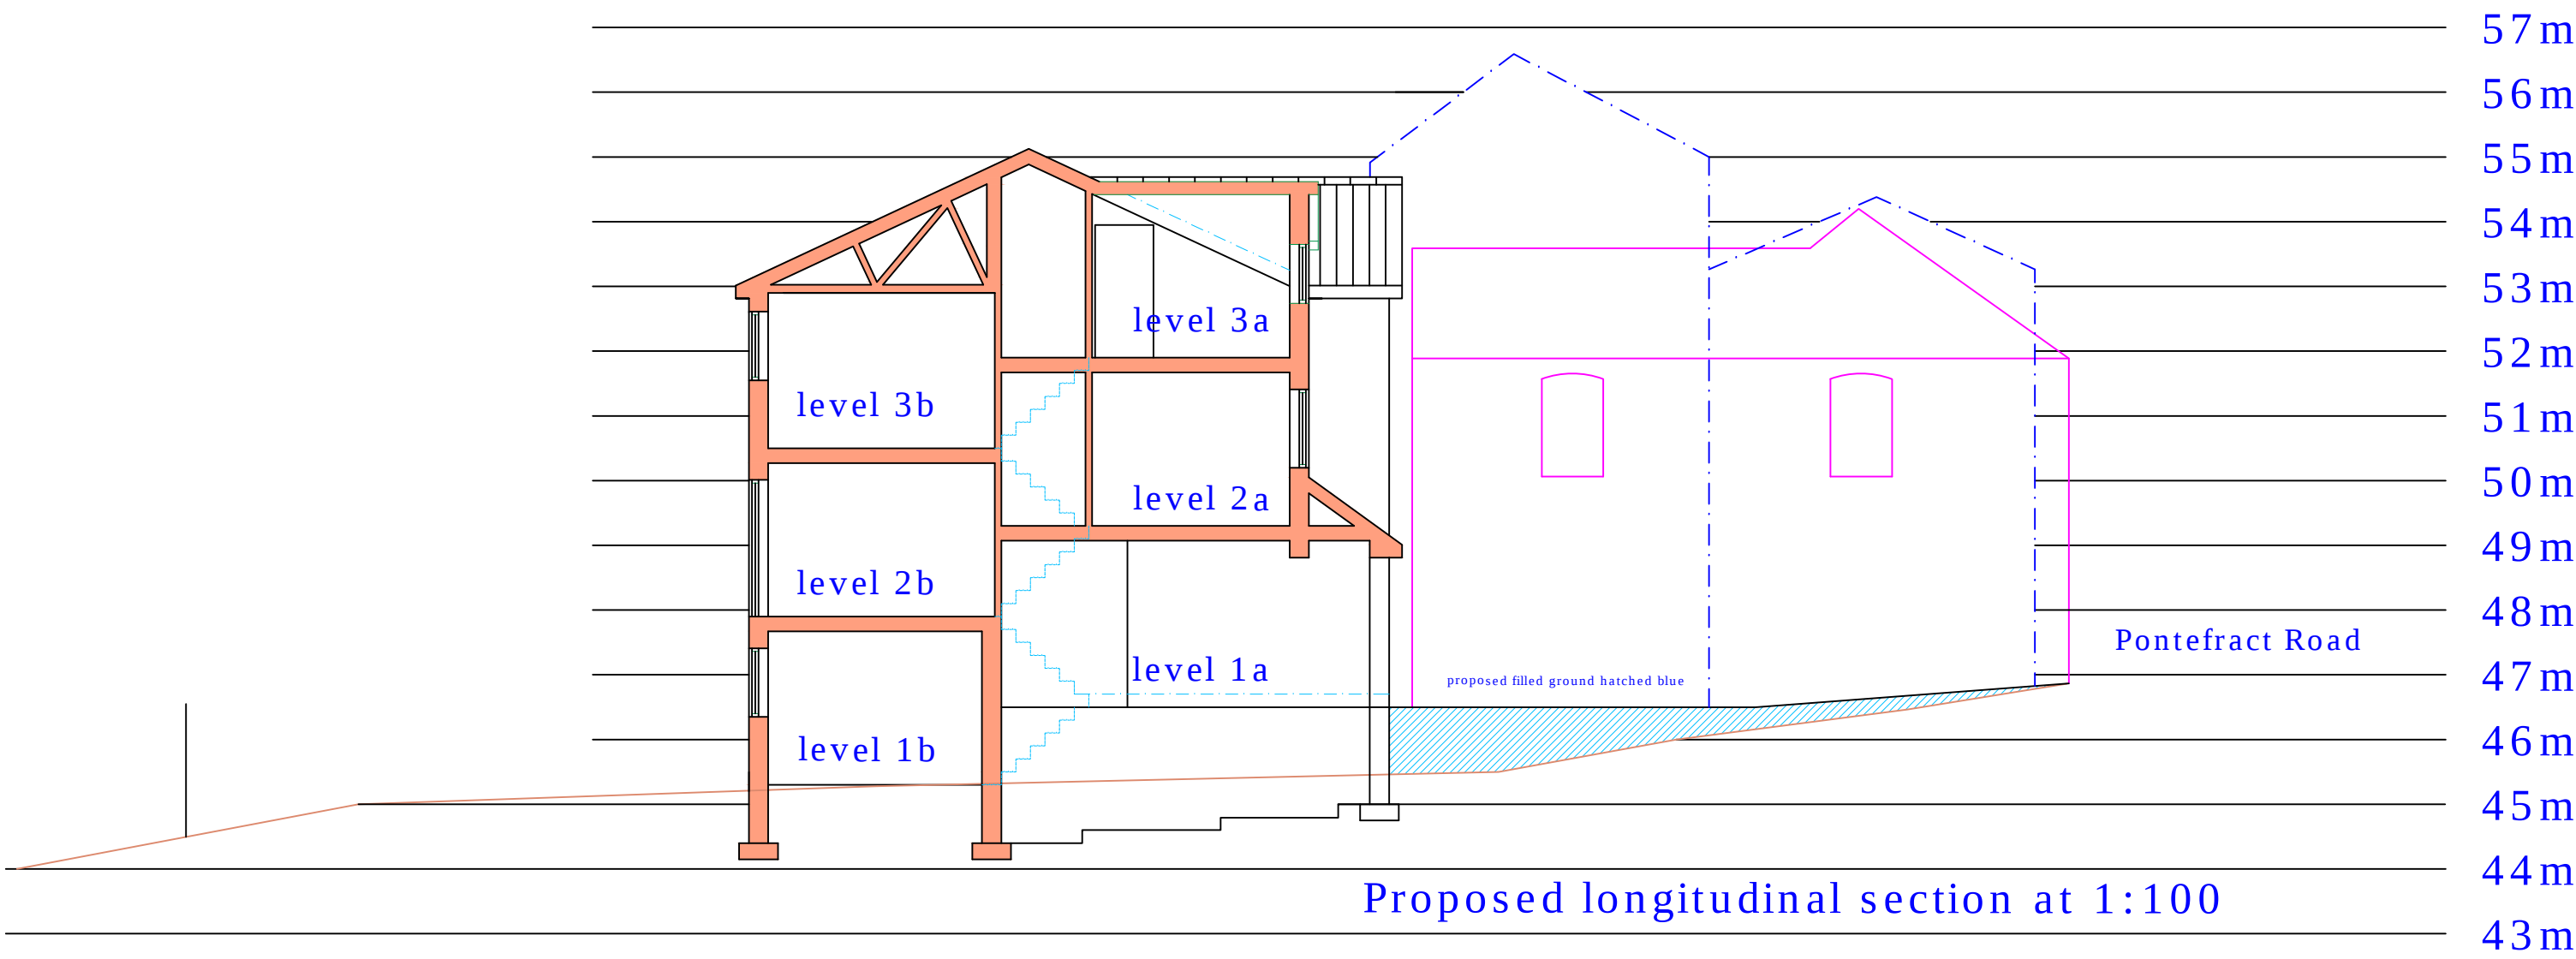
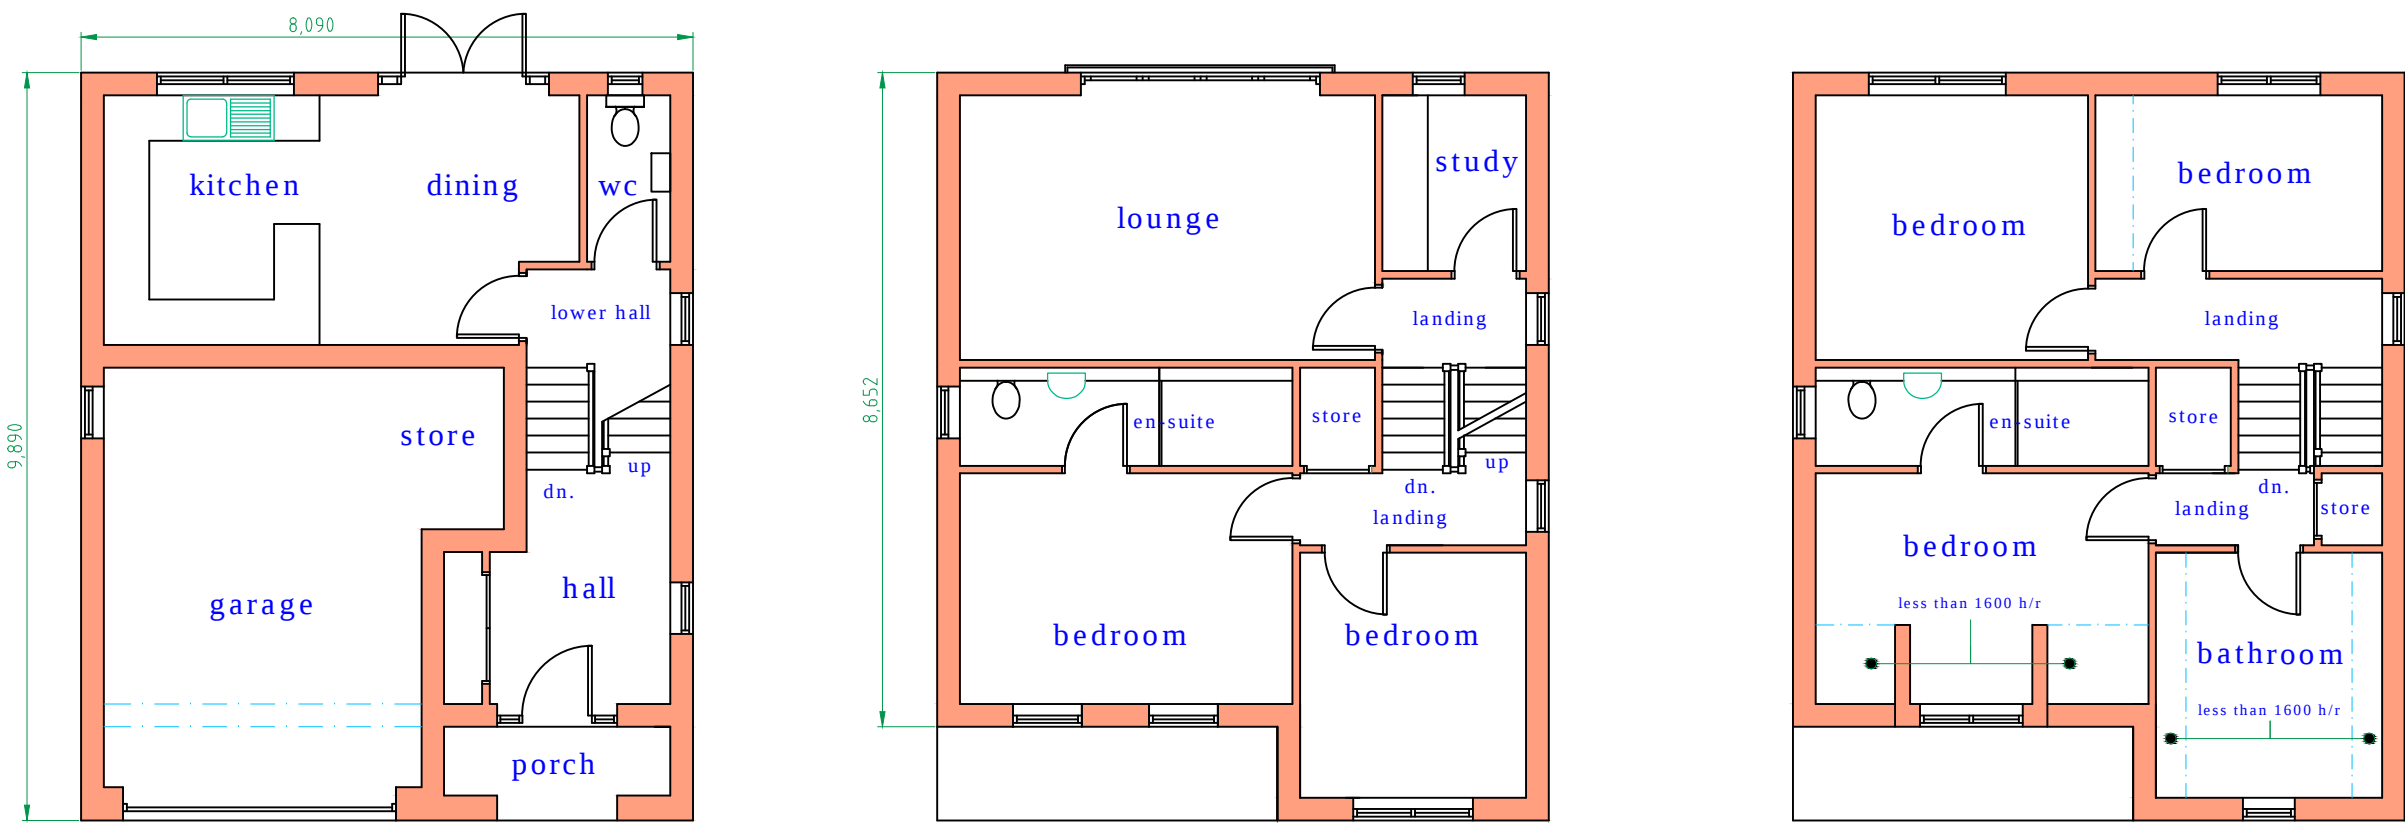
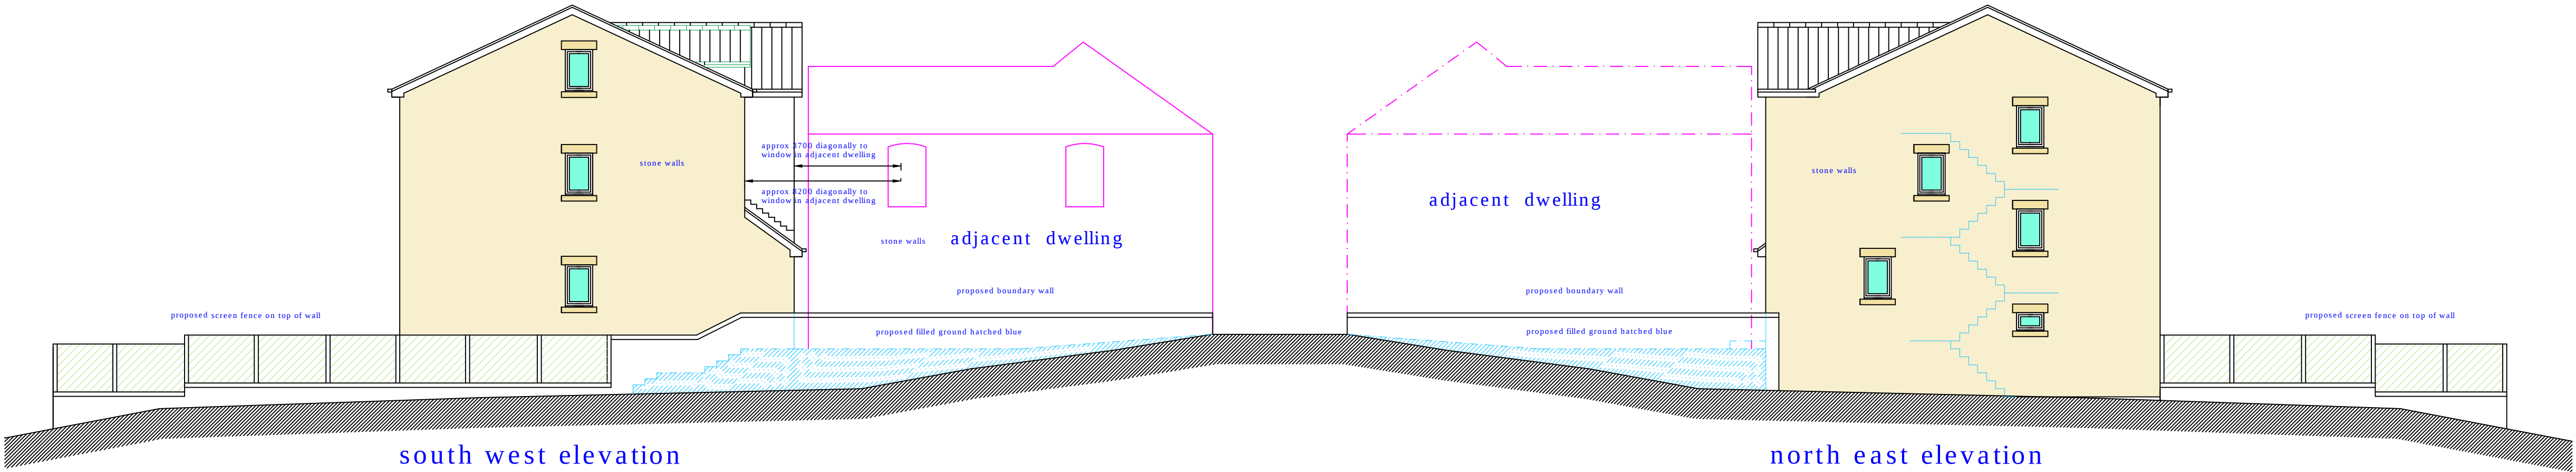


1) This drawing and the design and details depicted thereon are the copyright of Peter Dimberline Chartered Architect.
2) All dimensions on this drawing are to be checked by the Contractor and any discrepancies are to be reported to the Architect.
3) Do not scale critical dimensions off this drawing.
4) Contractor to ensure that all Health & Safety requirements (CDM Regulations) in relation to this project will be complied with.

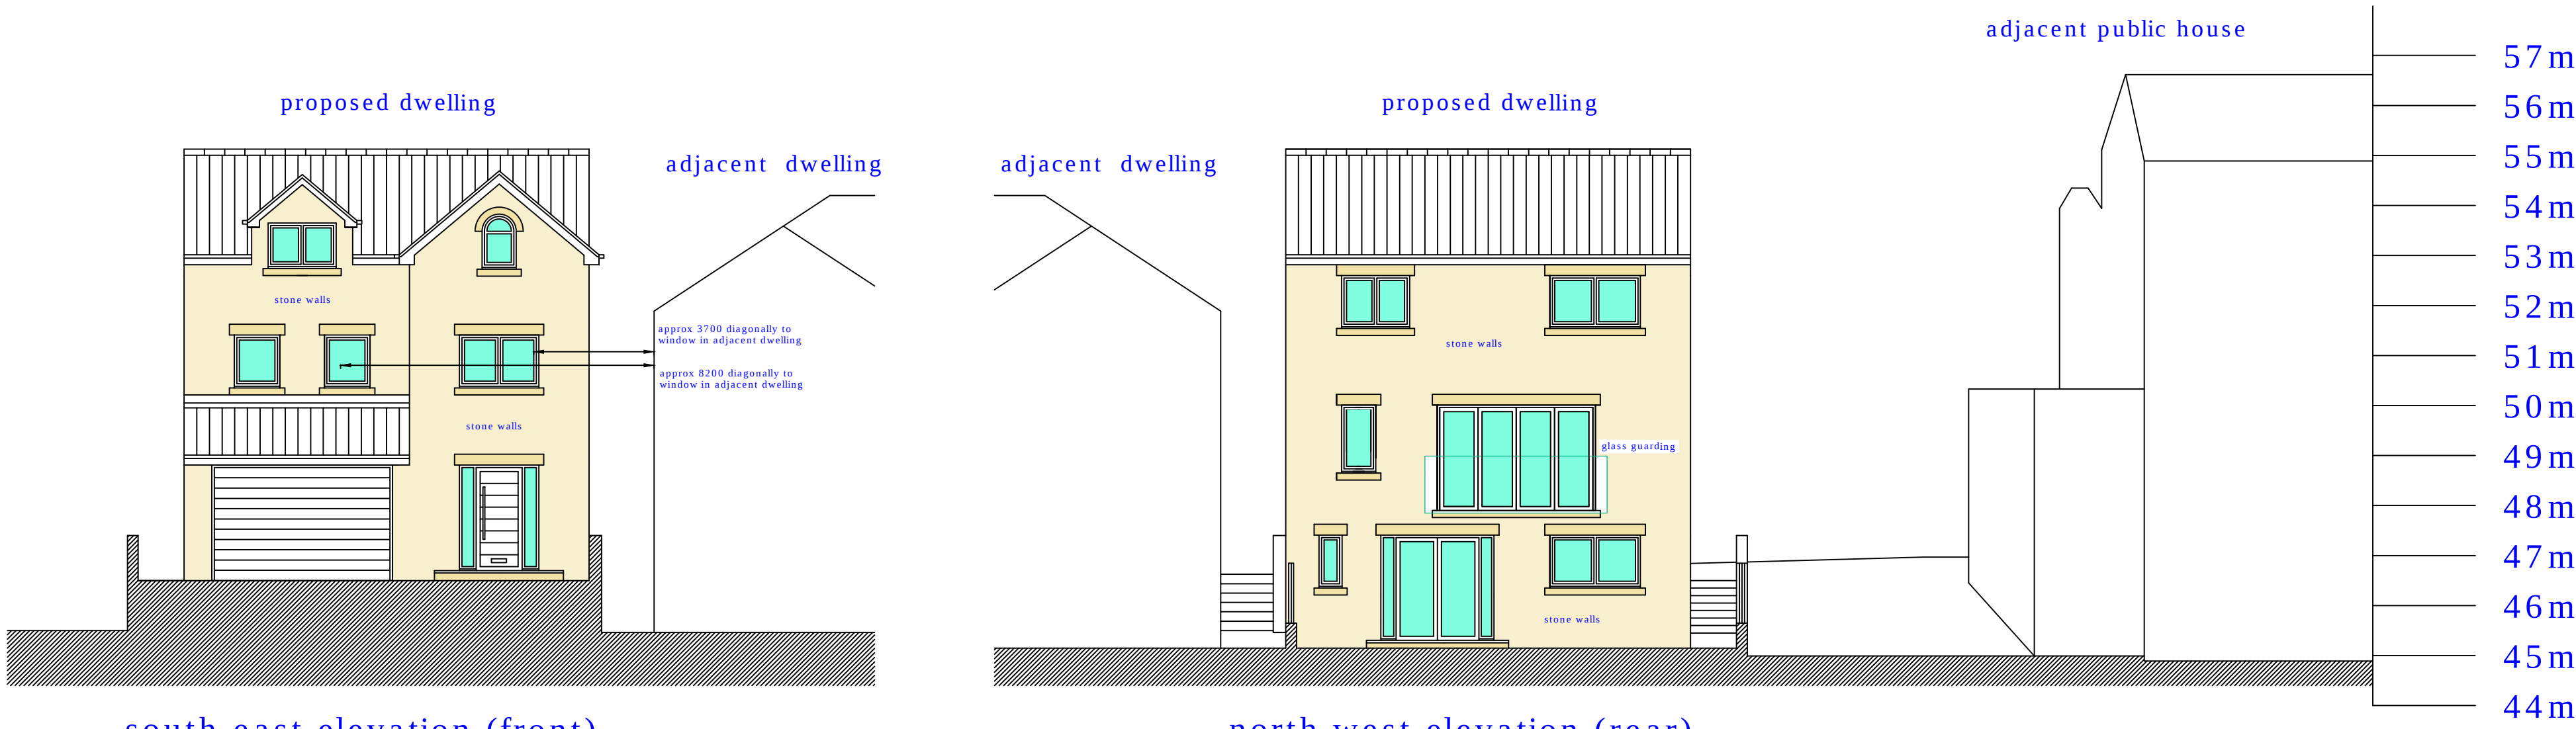

REVISIONS		
PETER DIMBERLINE Dip Arch, RIBA CHARTERED ARCHITECT		
2 TIPSEY COURT, STAINCROSS BARNSELEY, S75 6FZ		
tel/fax (01226) 390947 email: pdimberline@tiscali.co.uk		
CLIENT	Jennifer Garwood	
PROJECT	Proposed residential development of one detached dwelling	
LOCATION	Site between The Hoyle Mill Inn and 154, Pontefract Road, Hoyle Mill, Barnsley	
DRAWING	Proposed details	
SCALES	1:100 and 1:200	DATE Feb' 20
DRWG No.	2019/14/01	DRAWN BY PD
REV.		