
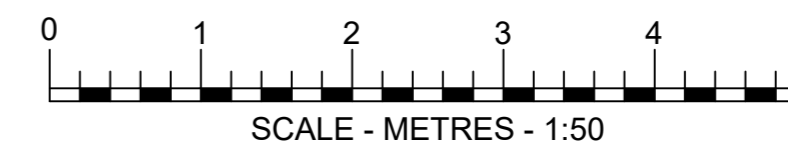
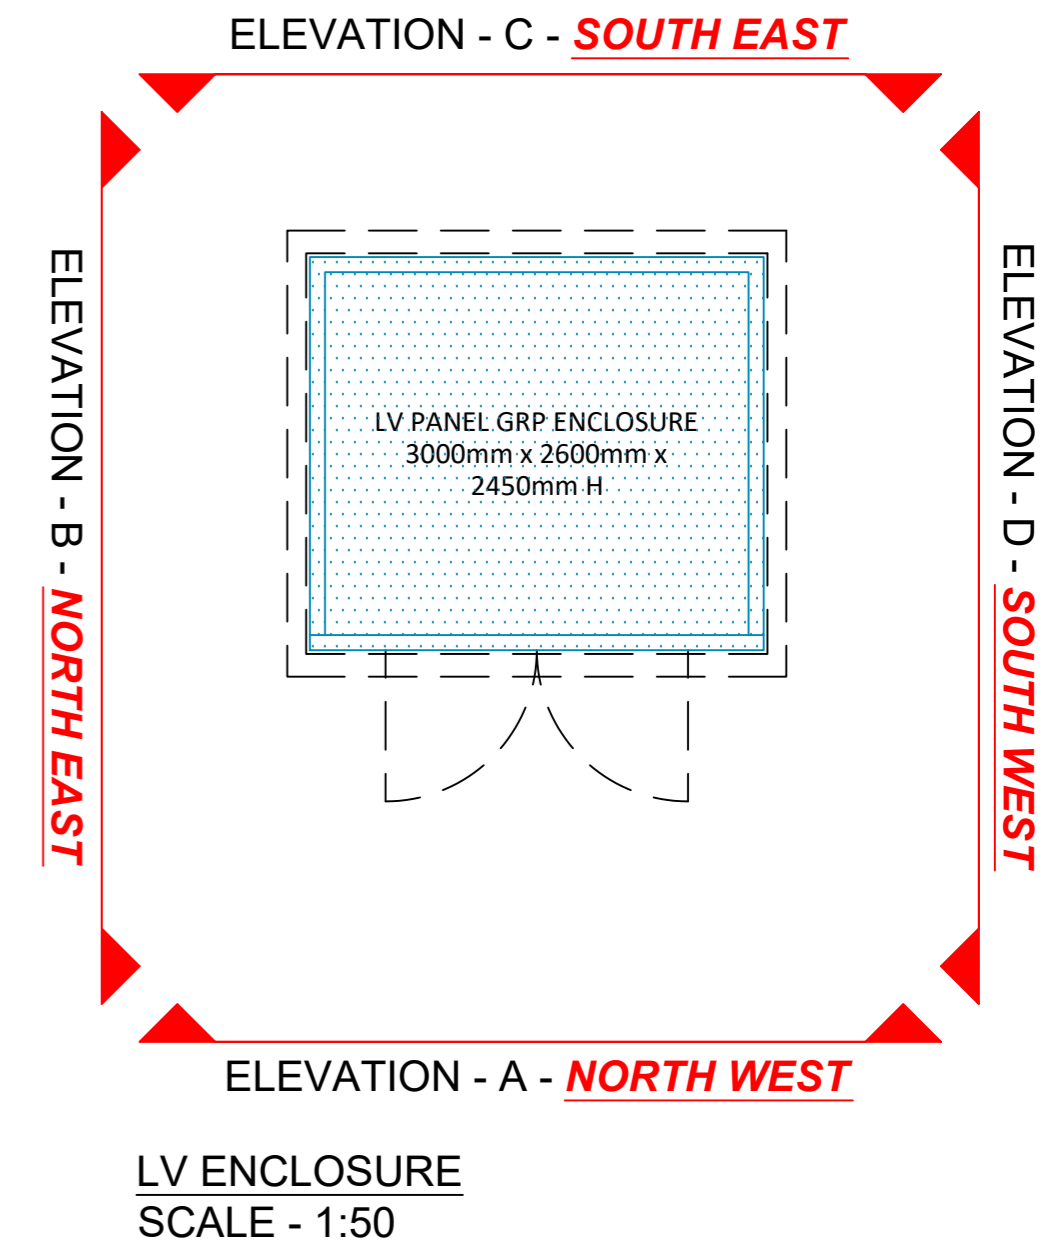
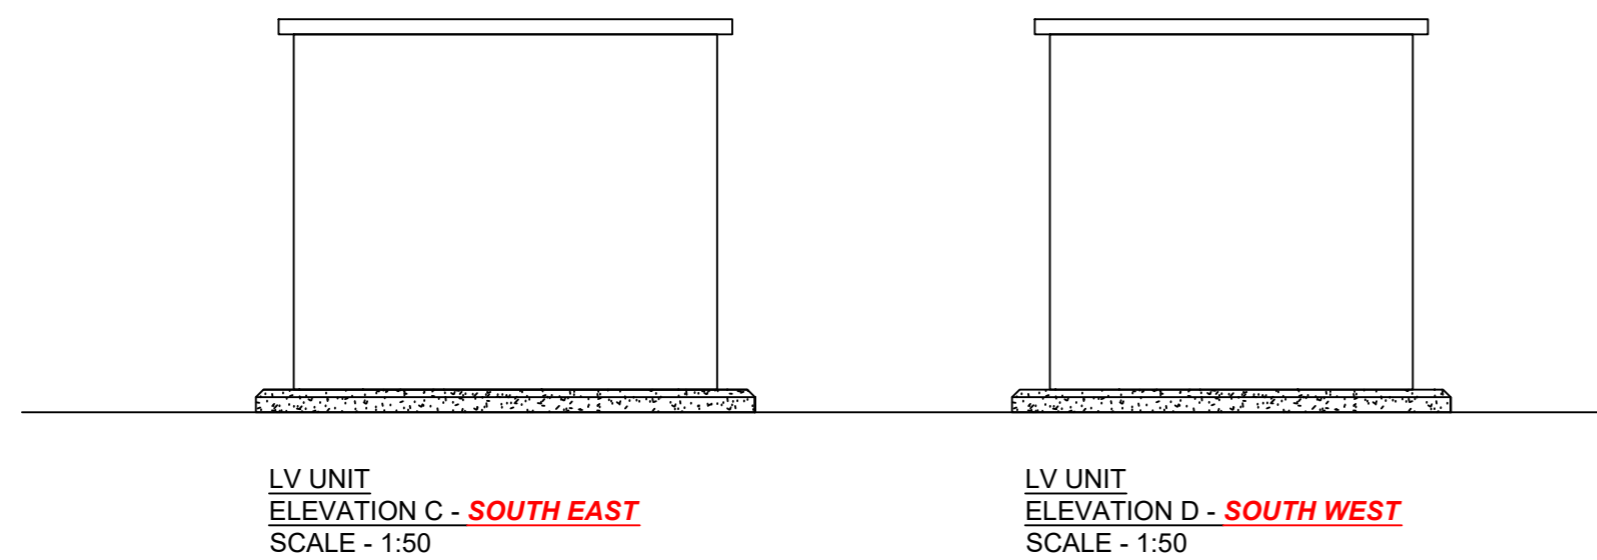


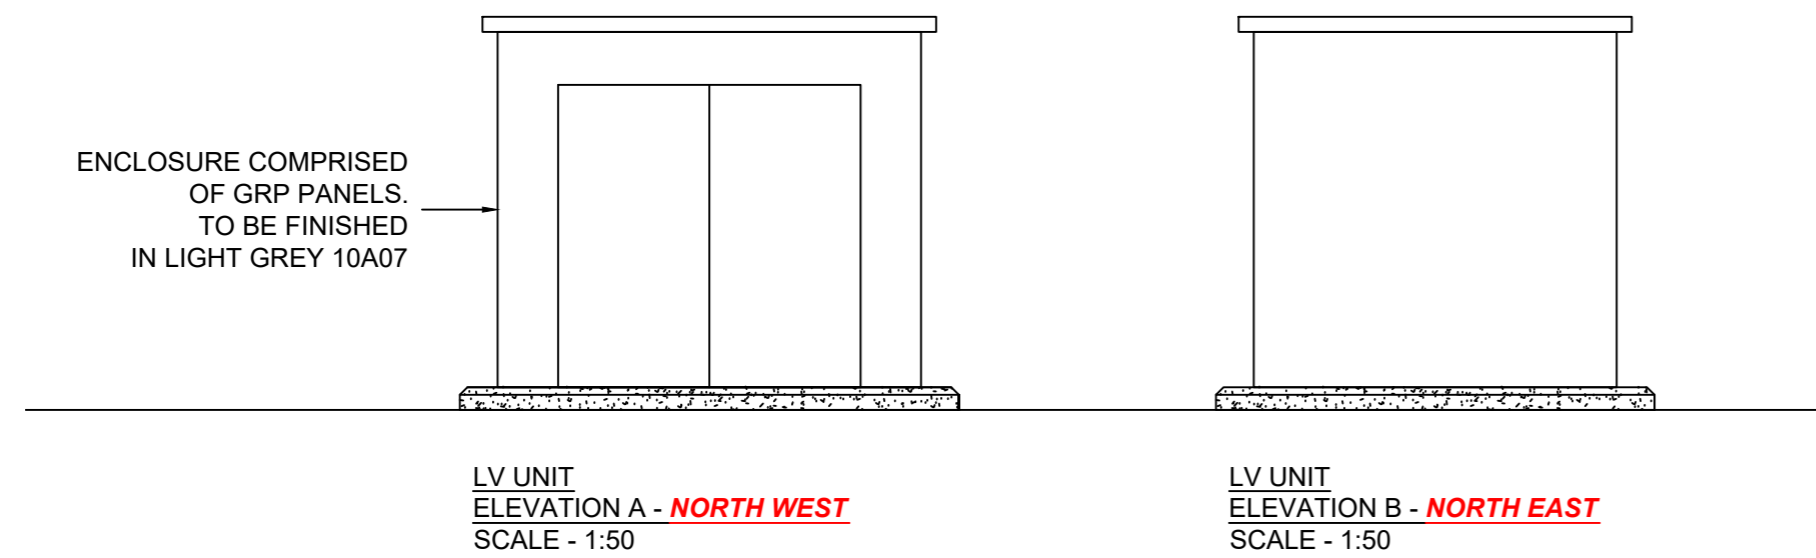

DRAWING NOTES

COPYRIGHT ©
This drawing and the details herein are the copyright of MBH Design Studio Ltd. and must not be reproduced, altered or passed to any third party without prior written consent.

This drawing has been produced for the project listed below, is submitted in support of this application to the Local Planning Authority and is not intended for use by any other person or for any other purpose.

Every effort has been made to ensure the accuracy of these drawings, however MBH Design Studio Ltd. accept no responsibility for any discrepancies arising from the reuse of survey information and preliminary drawings commissioned by the Applicant from others.



REV	DATE	DESCRIPTION	DRAWN/CHECKED
REVISION NOTES			
PLANNING			
 MBH Design Studio Ltd. Brook House Apex Court, Camphill Road, West Byfleet, Surrey, KT14 6SQ www.mbhstd.com T: 01932 352 727 F: 01932 351 545			
CLIENT			
			
PROJECT			
FS2098 - BARNSELY MORRISONS PFS LOWER THOMAS ST BARNSELY S70 1LQ			
DRAWING TITLE			
LV ENCLOSURE DETAILS			
DRAWN BY	DATE	SCALE	PAPER SIZE
PT	09.07.2024	1:50	A2
CHECKED BY	DRAWING NUMBER	REV.	
JN	14314-2098-208	-	