


# Location Plan

Site Address: Lower Coates Farm, Blacker Green Lane, Silkstone, Barnsley, S75 4PR

Date Produced: 05-Dec-2025

Scale: 1:2500 @A4

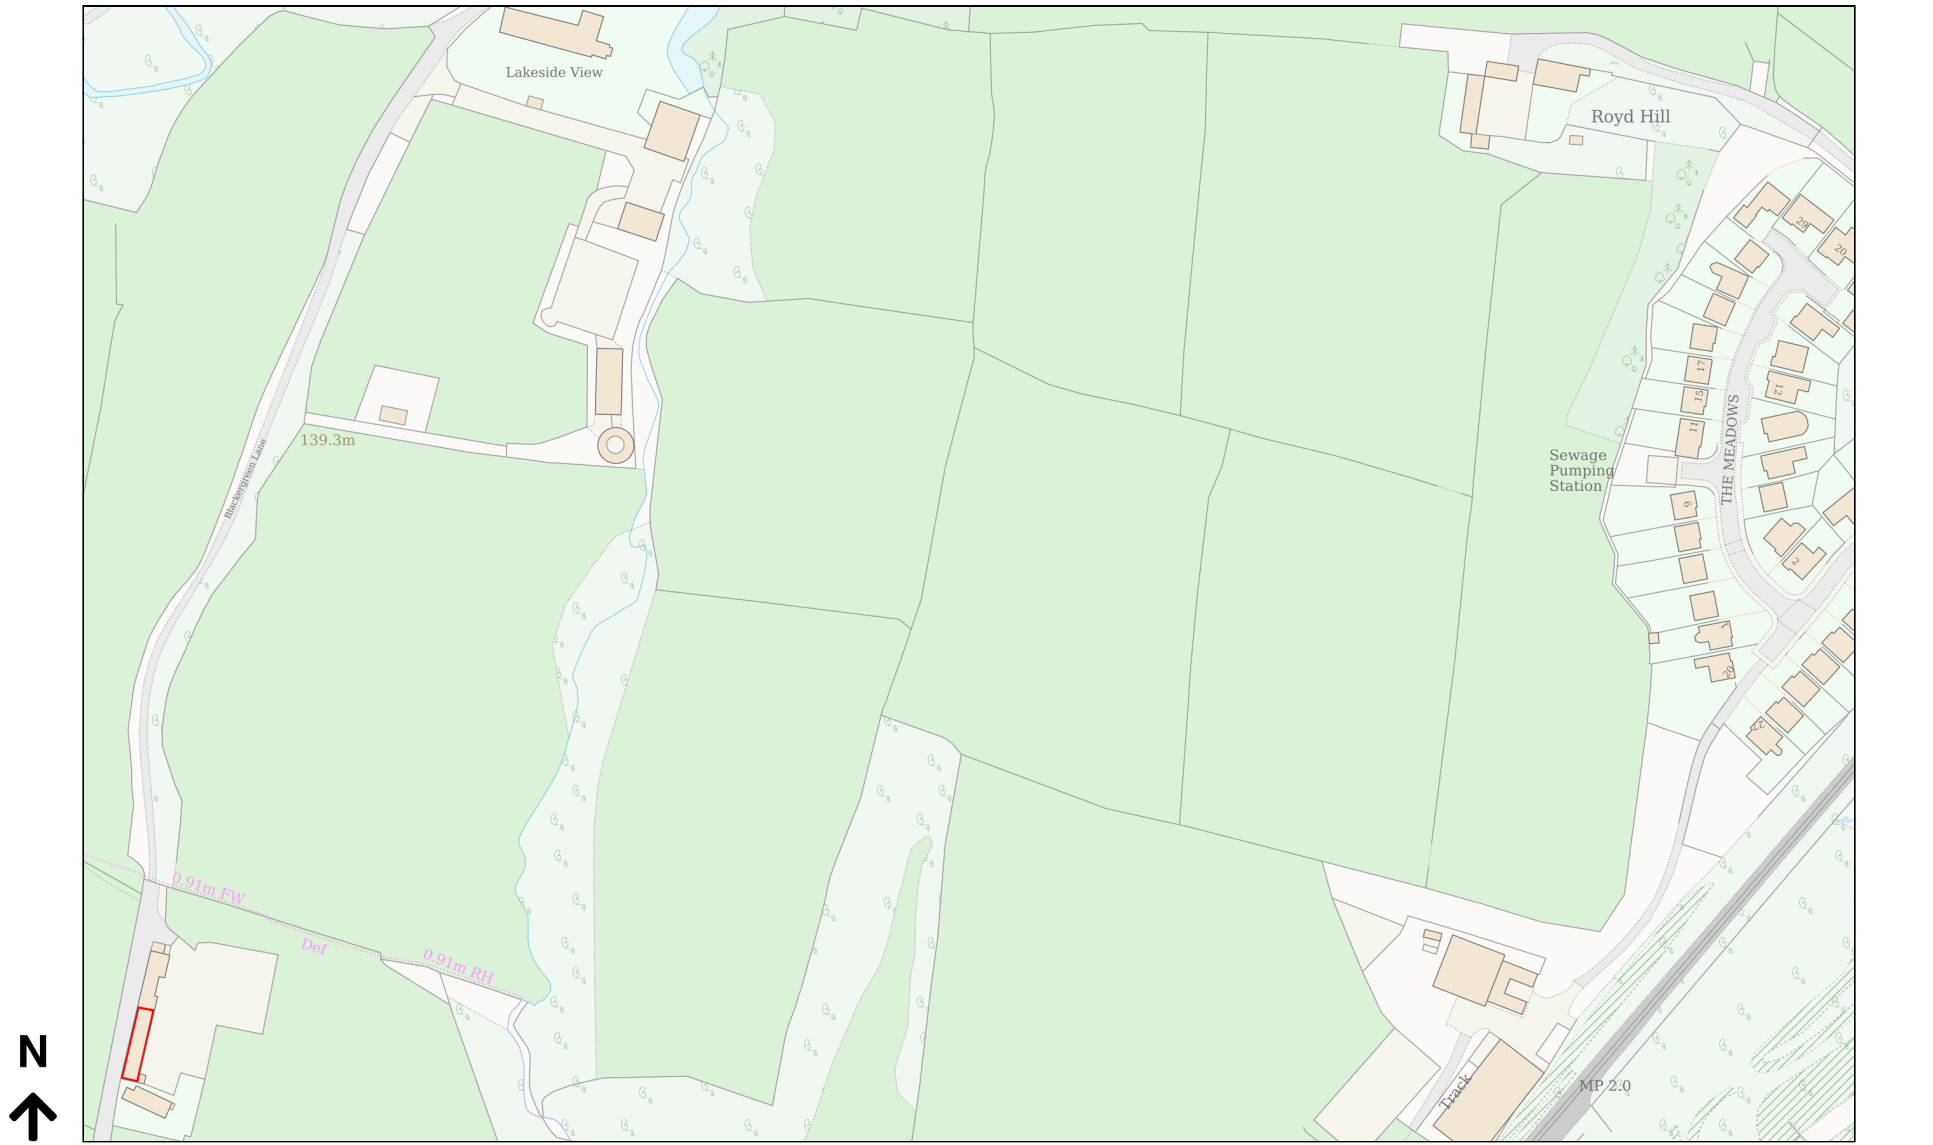

Planning Portal Reference: PP-14543792v1