
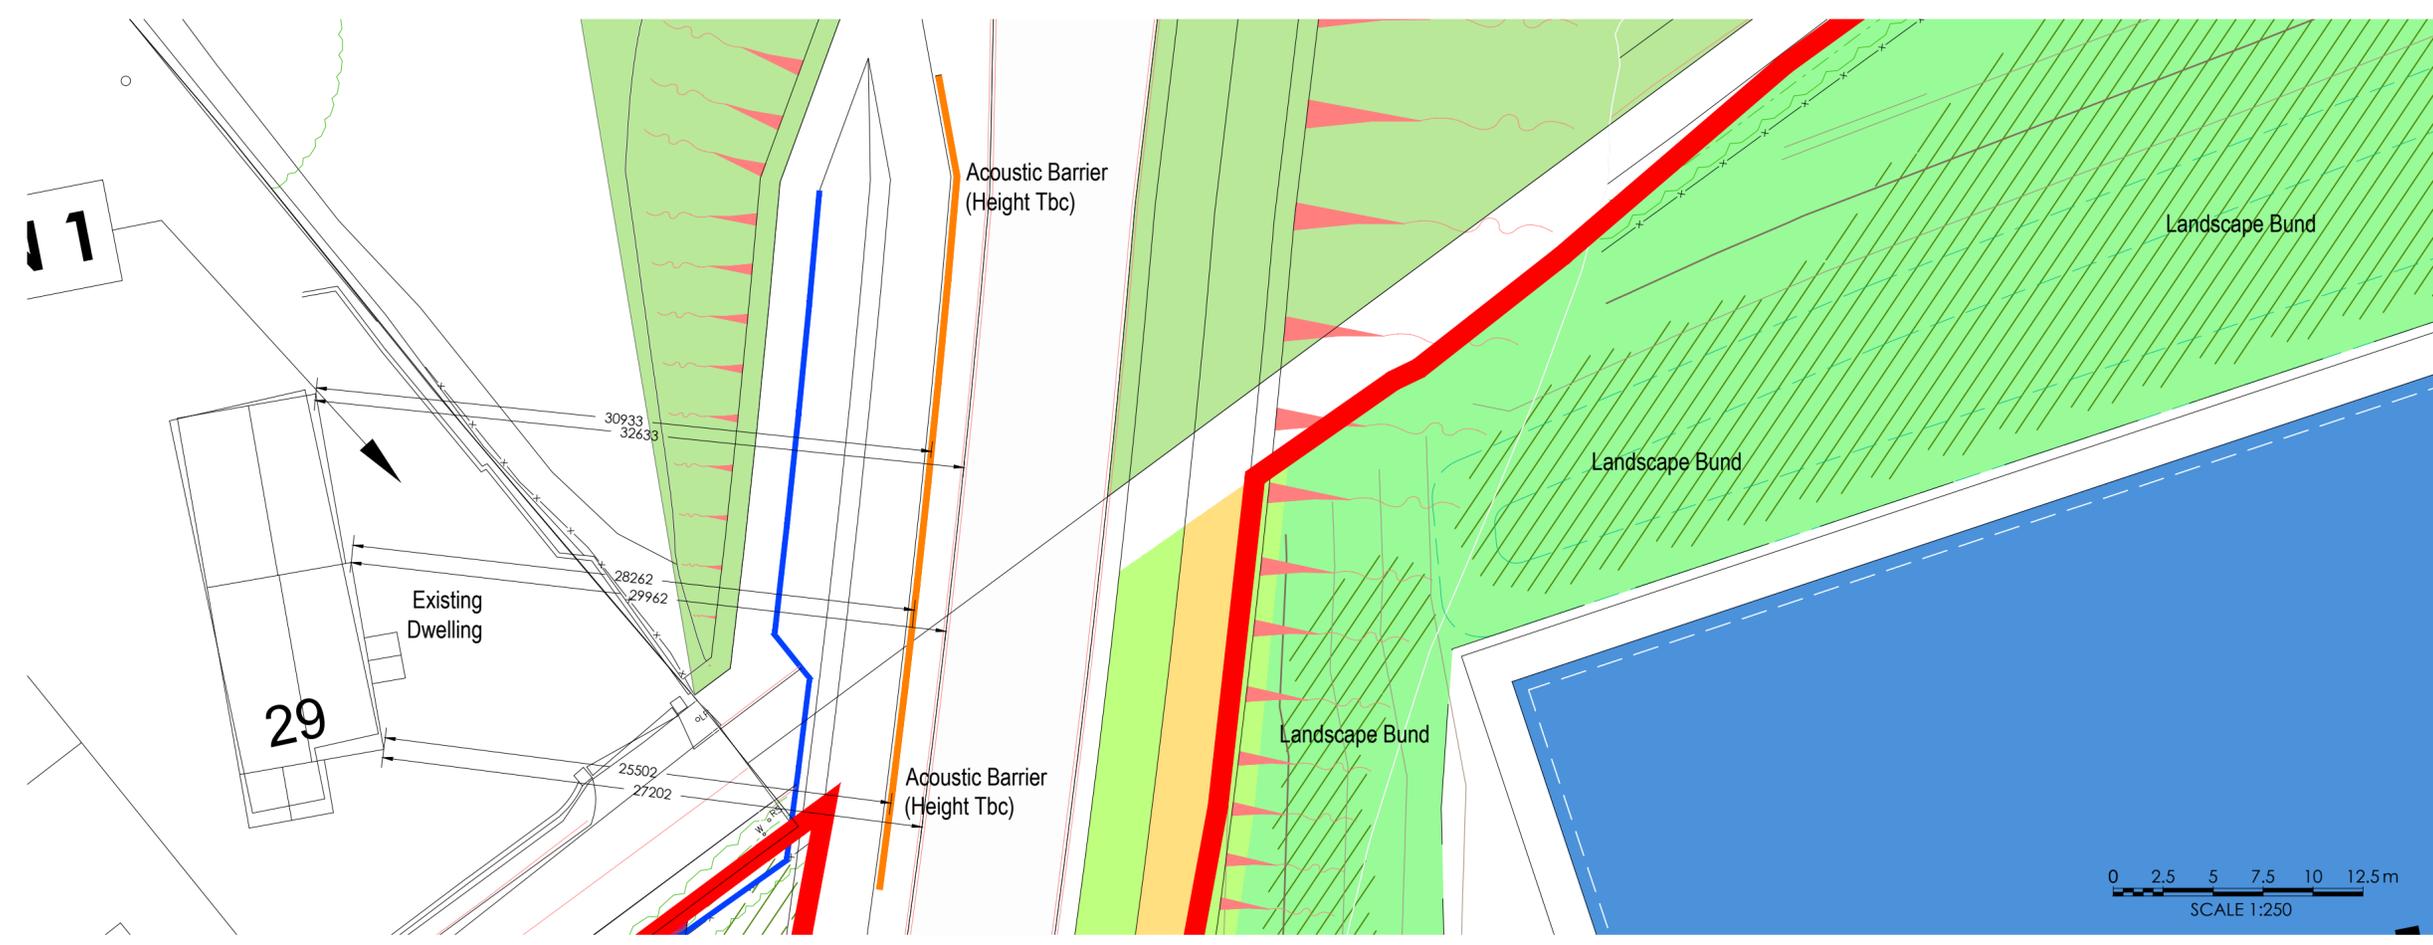


Rev	Date	Description	Drawn	Chk'd

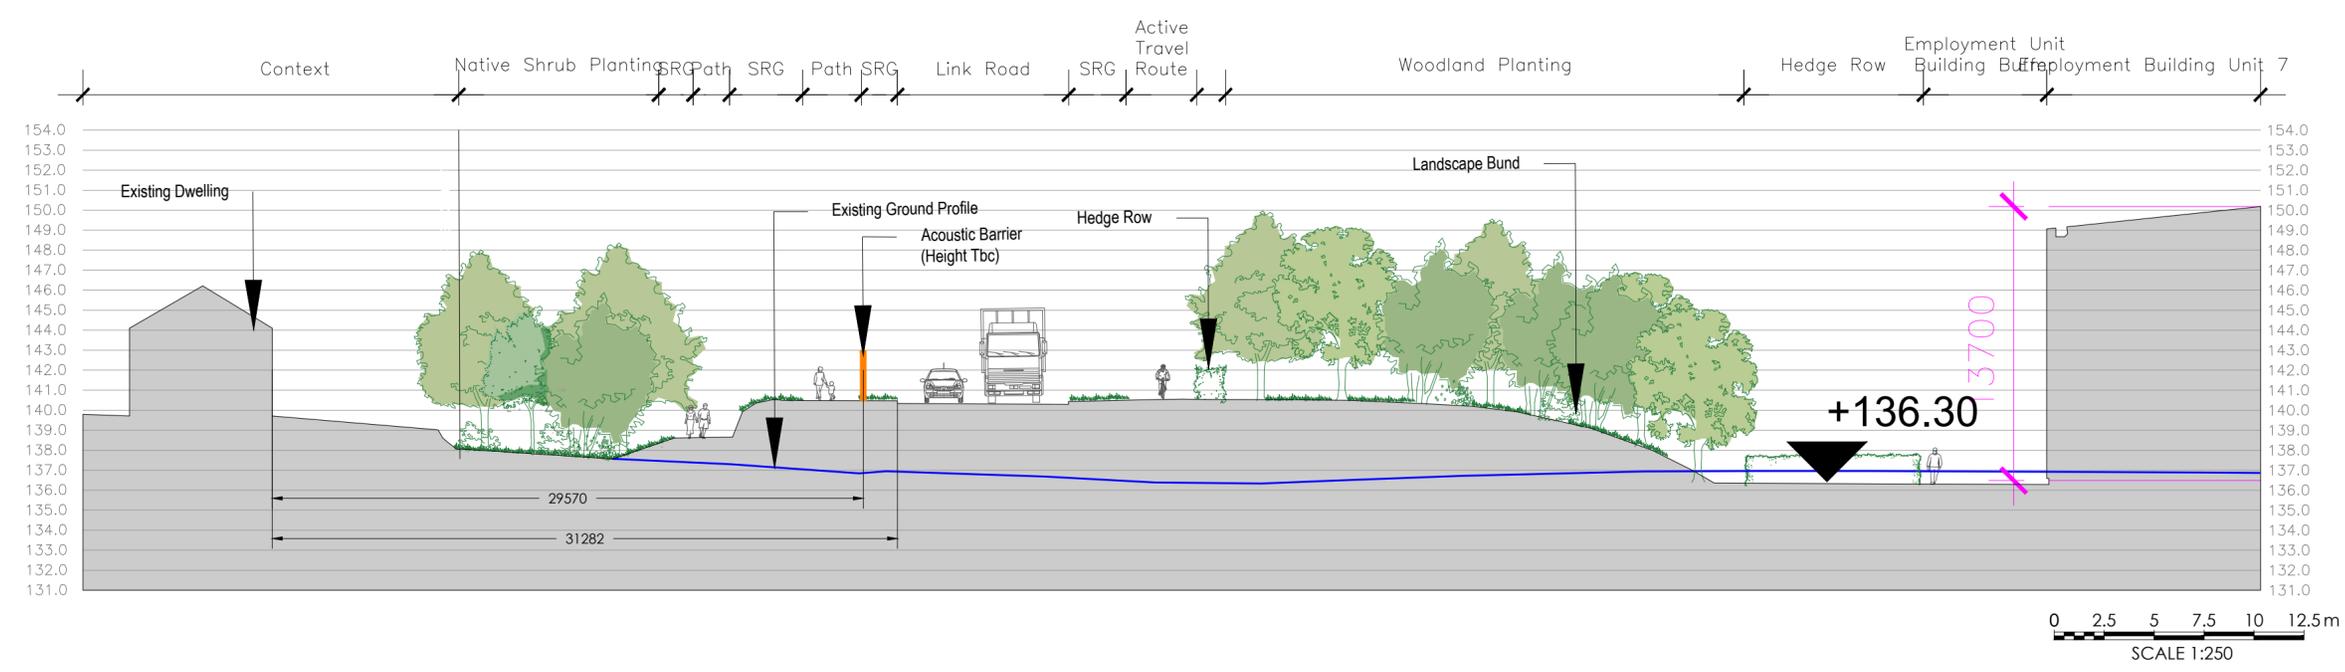

THE HARRIS PARTNERSHIP
 Architecture
 Masterplanning
 Interior Design
 www.harrispartnership.com
 Wakefield Manchester Milton Keynes Reading London Harrogate

Client
STERLING CAPITOL

Project Title
 PROPOSED COMMERCIAL DEVELOPMENT

Barugh Green Road
 Higham Common
 Barnsley

Drawing Title
 Section Sketch - Acoustic Barrier

Drawn	Checked	Scale @A2	BIM Status	Date
NBB	PSM	1:2500	NA	04.24

Drawing Status	Rev.	THP Project No
INFORMATION	-	13731

Project No.	Originator	Volume	Level	Type	Role	Number
13731	THP	XX	XX	DR	A	SK008