
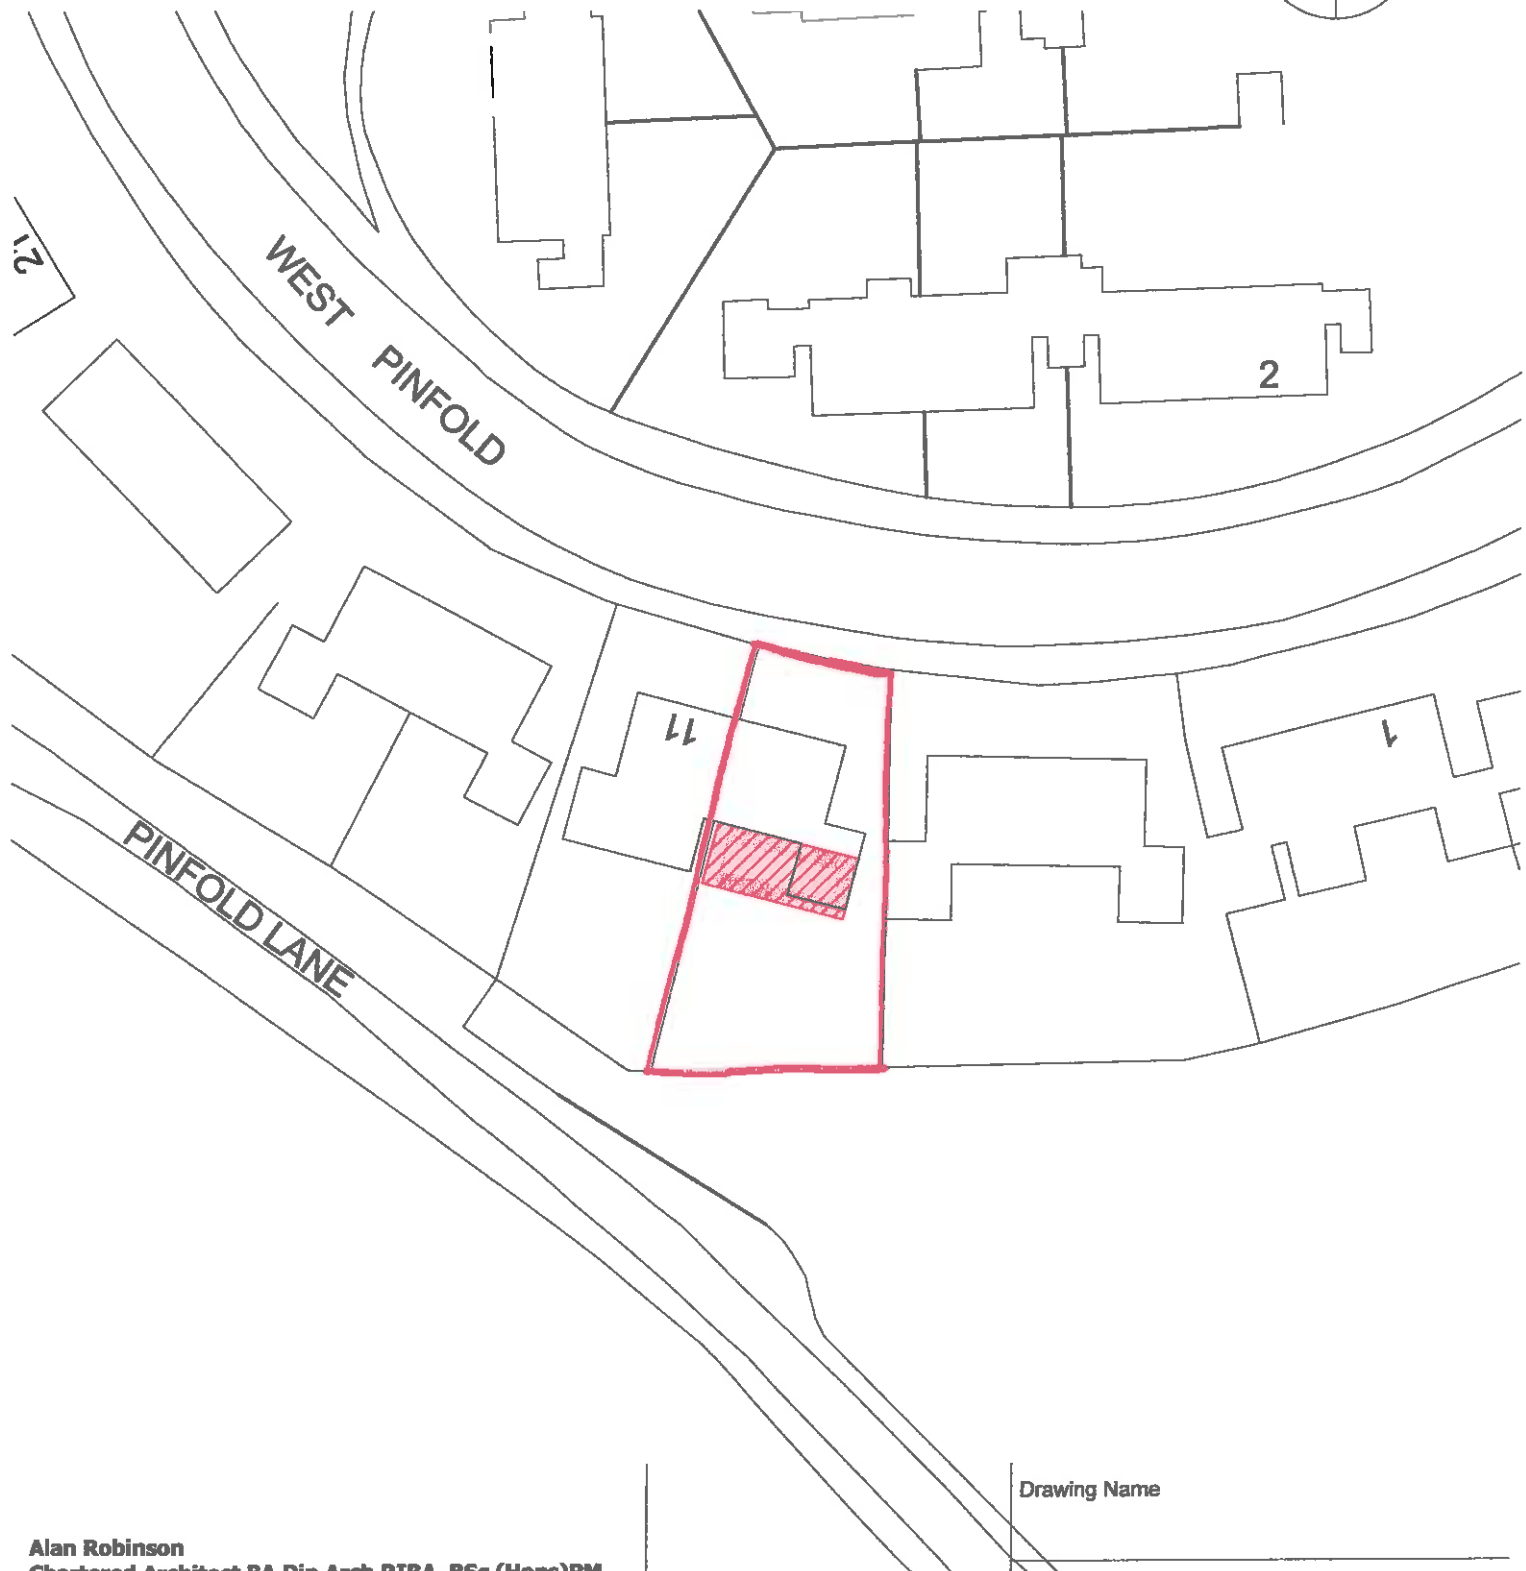


N

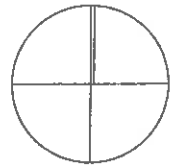

Alan Robinson
Chartered Architect BA Dip Arch RIBA, BSc (Hons)PM
2 Gawber Road, Barnsley S75 2AF
Tel/Fax 01226 286066 Mob 07947808933

Client **Mr & Mrs Wibberley**

Project: **Proposed Rear and Side
Extension to 9 West Pinfold,
Royston**

Drawing Name

Drawing Scale: 1/500

Rev: #Rev: