



existing floor levels / layout.

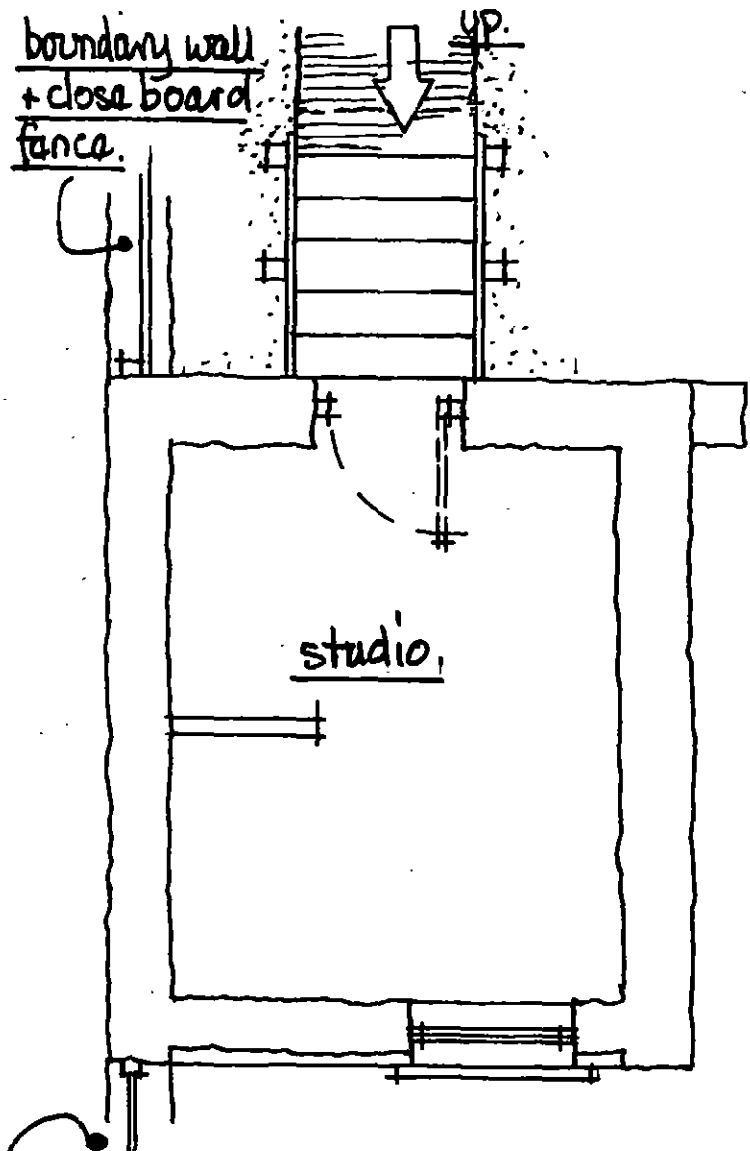

boundary wall + mesh fence over.

upper level layout.

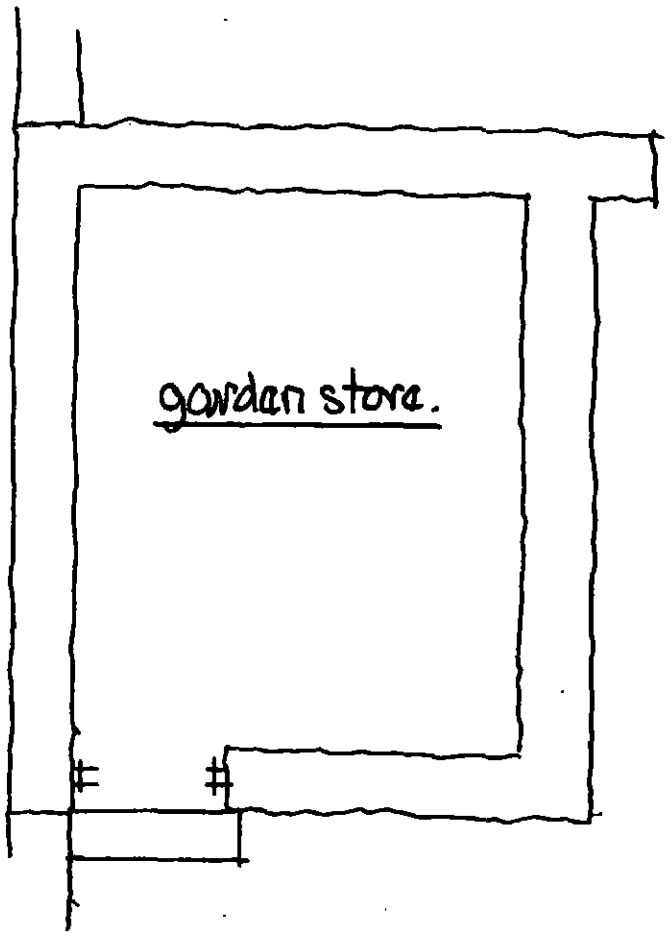


lower level layout.

scaled 1:50m.

front view.

rear view.

scale 1:100m.

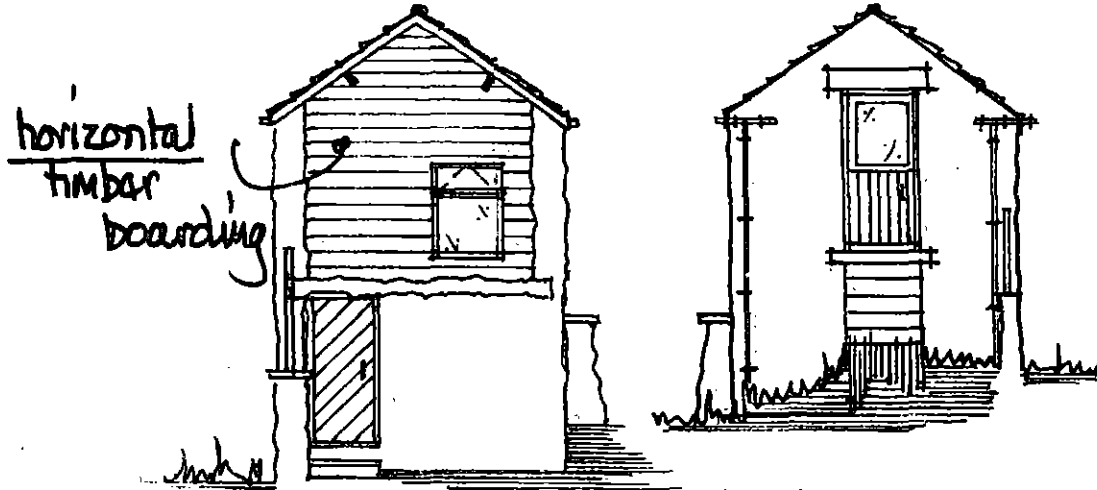


*NOTE:- there are no proposals for any alterations to any of the existing elevations.


coursed natural stonework.

side view from poplar farm.

side view from garden.

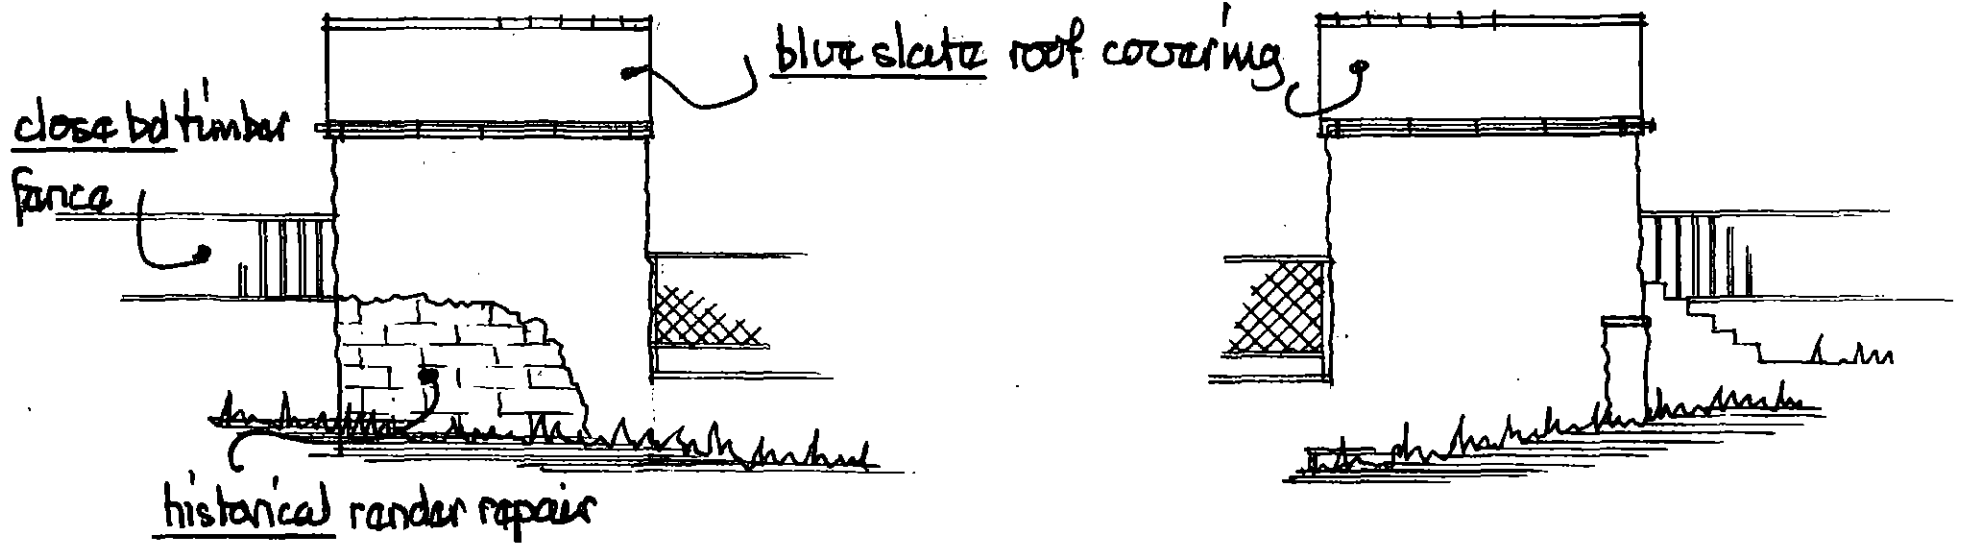


boundary wall
+ close board
fence.

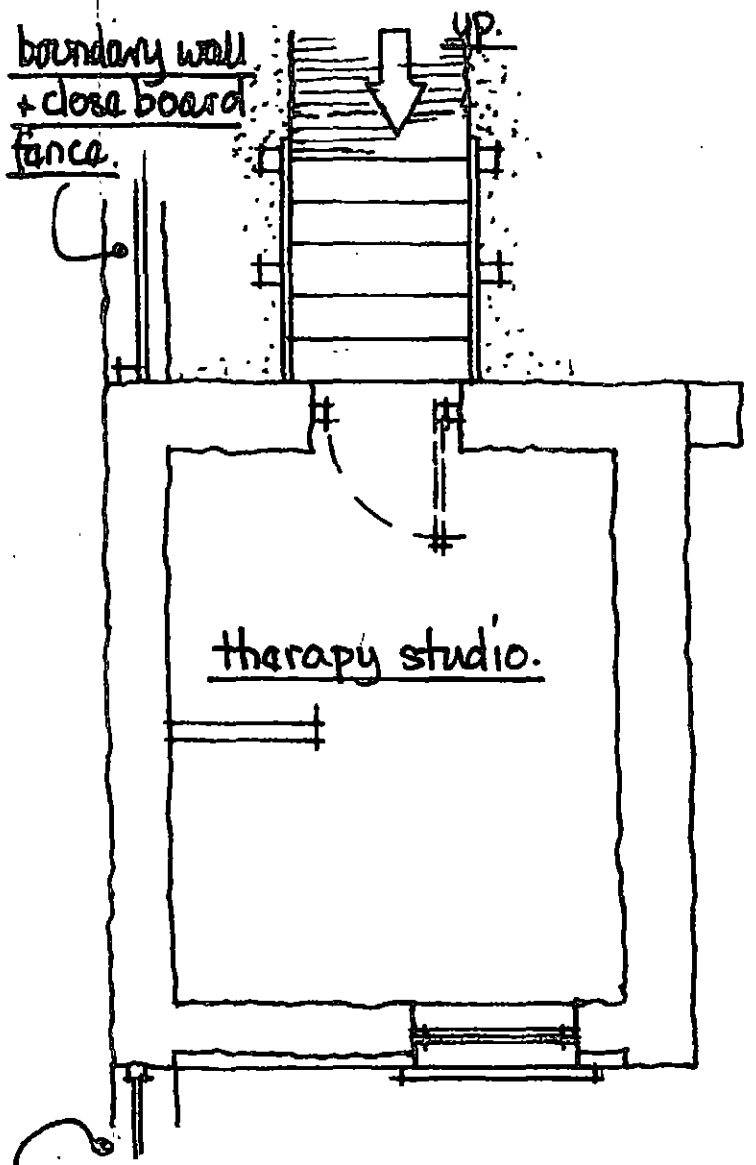

boundary wall + mesh fence
over.

upper level layout.

proposed floor layout (no changes req'd).

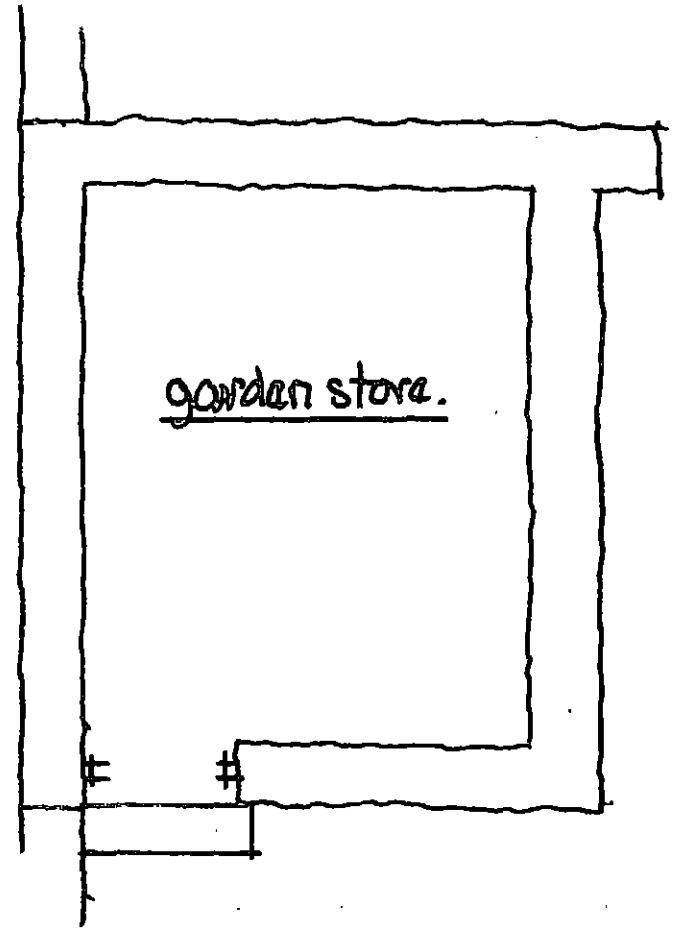

scale 1:50m.

lower level layout.