




Front

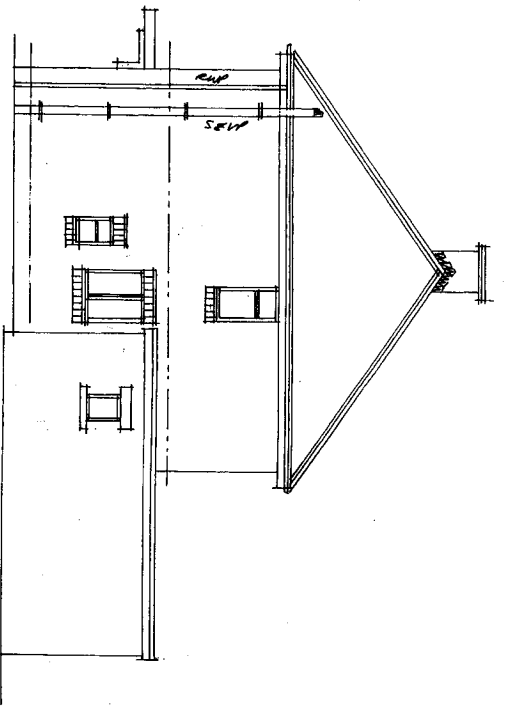

Side

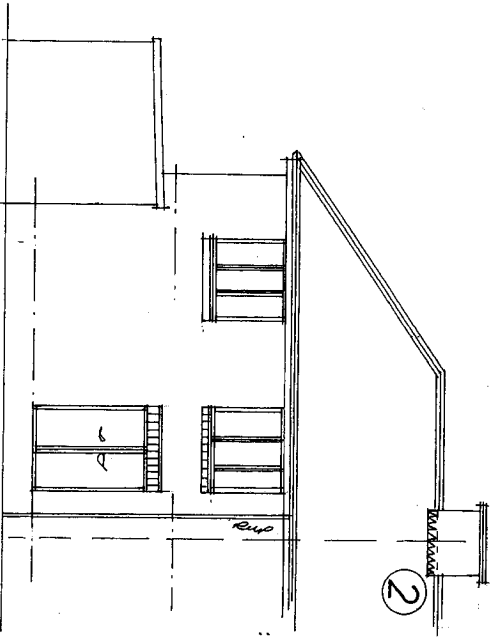

Rear

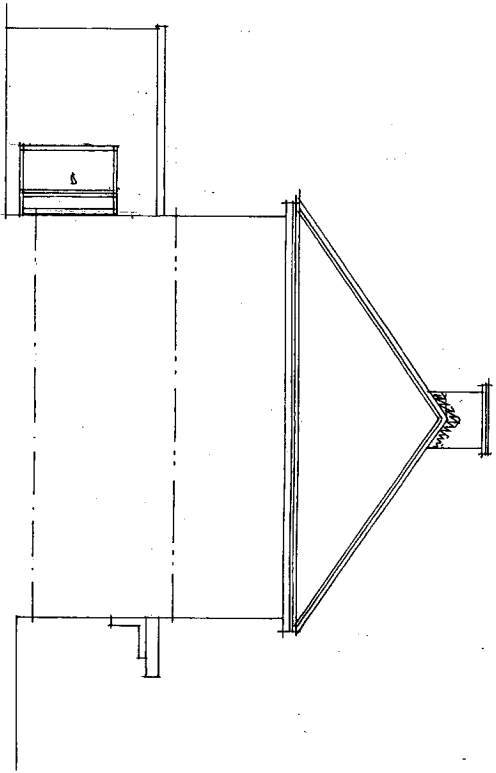

Side


Rev	Notes	Date

Garry Greetham Associates
 Residential Design Consultant
 Westwood House
 18 Carr Lane
 Tankersley
 Barnsley S75 3BE
 Tel (01226) 746573

Project: Various Extensions
 Client: Mr. & Mrs. P. Schmidt
 Title: Elevations as Existing
 Address: Carr Lane, Tankersley,
 Barnsley, S75 3BE

Author: P. 9/9
 Scale: 1:100 @ A3 Date: Feb 22
 Drawing No: 973-02

Member of the Institute
 of Architectural Technicians

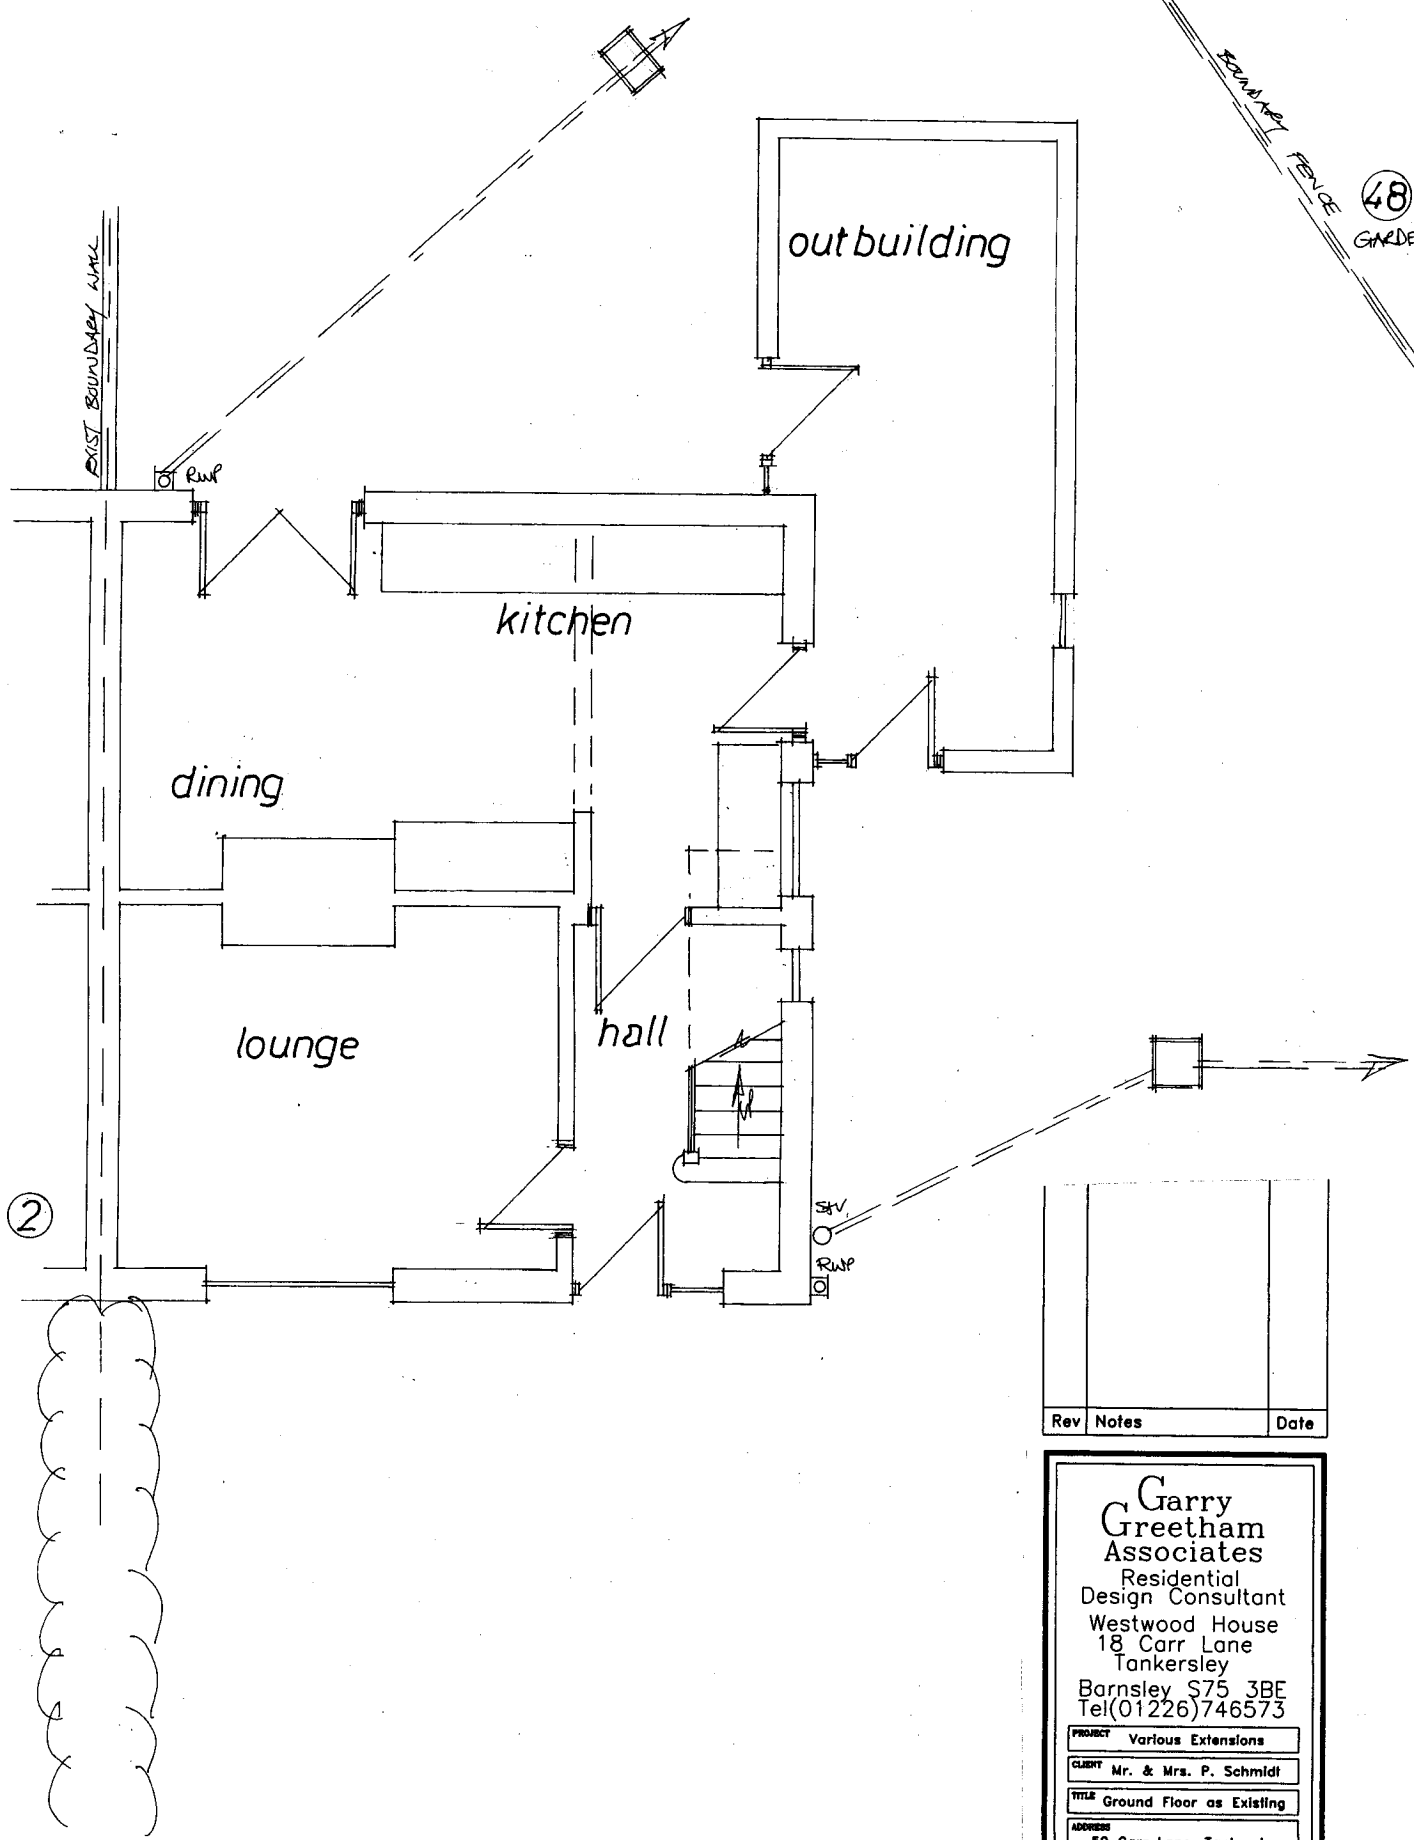


Rev	Notes	Date

Garry Greetham Associates
 Residential Design Consultant
 Westwood House
 18 Carr Lane
 Tankersley
 Barnsley S75 3BE
 Tel(01226)746573

PROJECT: Various Extensions
 CLIENT: Mr. & Mrs. P. Schmidt
 TITLE: Ground Floor as Existing
 ADDRESS: 50 Carr Lane, Tankersley, Barnsley. S75 3BE


DRAWN BY: 993
 SCALE: 1:50 @ A3 DATE: Feb 22
 DRAWING No: 973-03 REV

Member of the Chartered Institute of Architectural Technologists

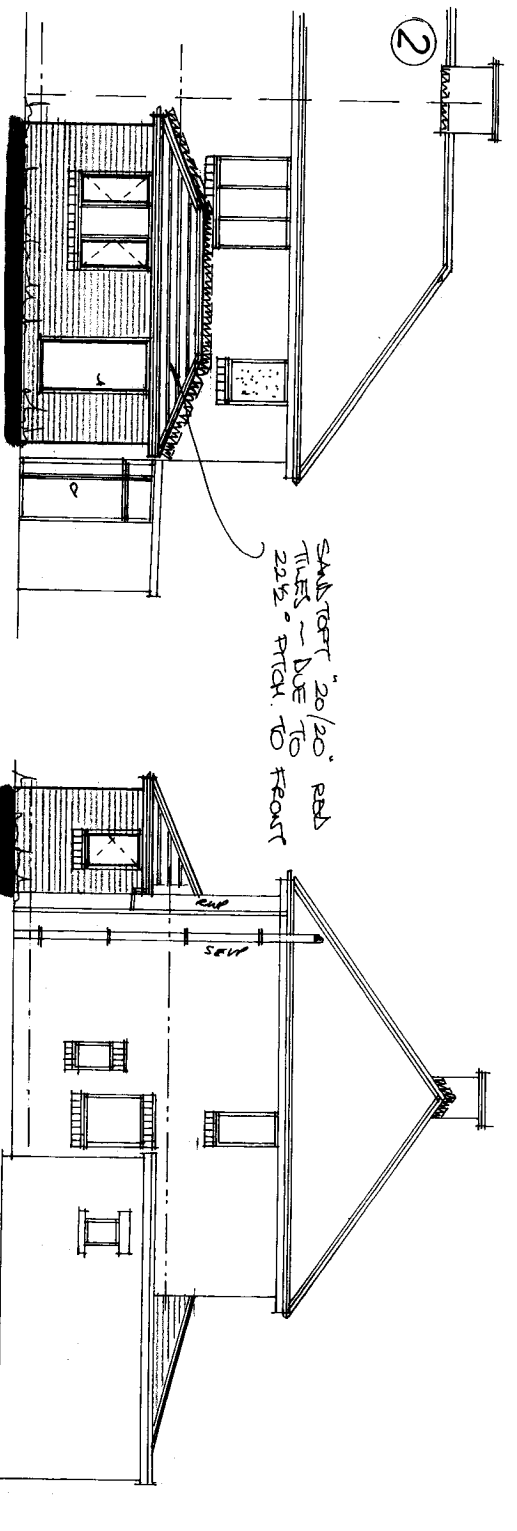

Front

Side

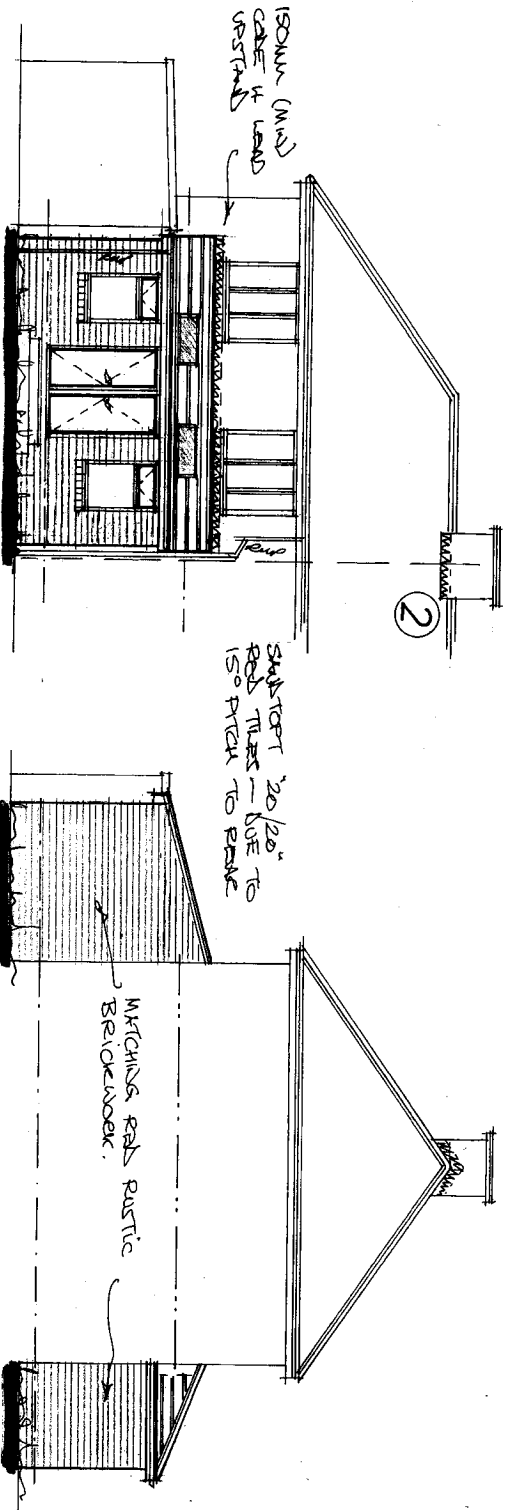

Rear

Side


Rev	Notes	Date

Garry Greetham Associates
 Residential Design Consultant
 Westwood House
 18 Carr Lane
 Tonkersley
 Barnsley S75 3BE
 Tel(01226)746573

Project: Various Extensions
Client: Mr. & Mrs. P. Schmidt
Title: Elevations as Proposed

Architect:
 50 Carr Lane, Tonkersley,
 Barnsley, S75 3BE

Drawn by: 099
Scale: 1:100 @ A3 Size F&B 22
Drawing No: 973-04
 Member of the Chartered Institute of Architectural Technologists

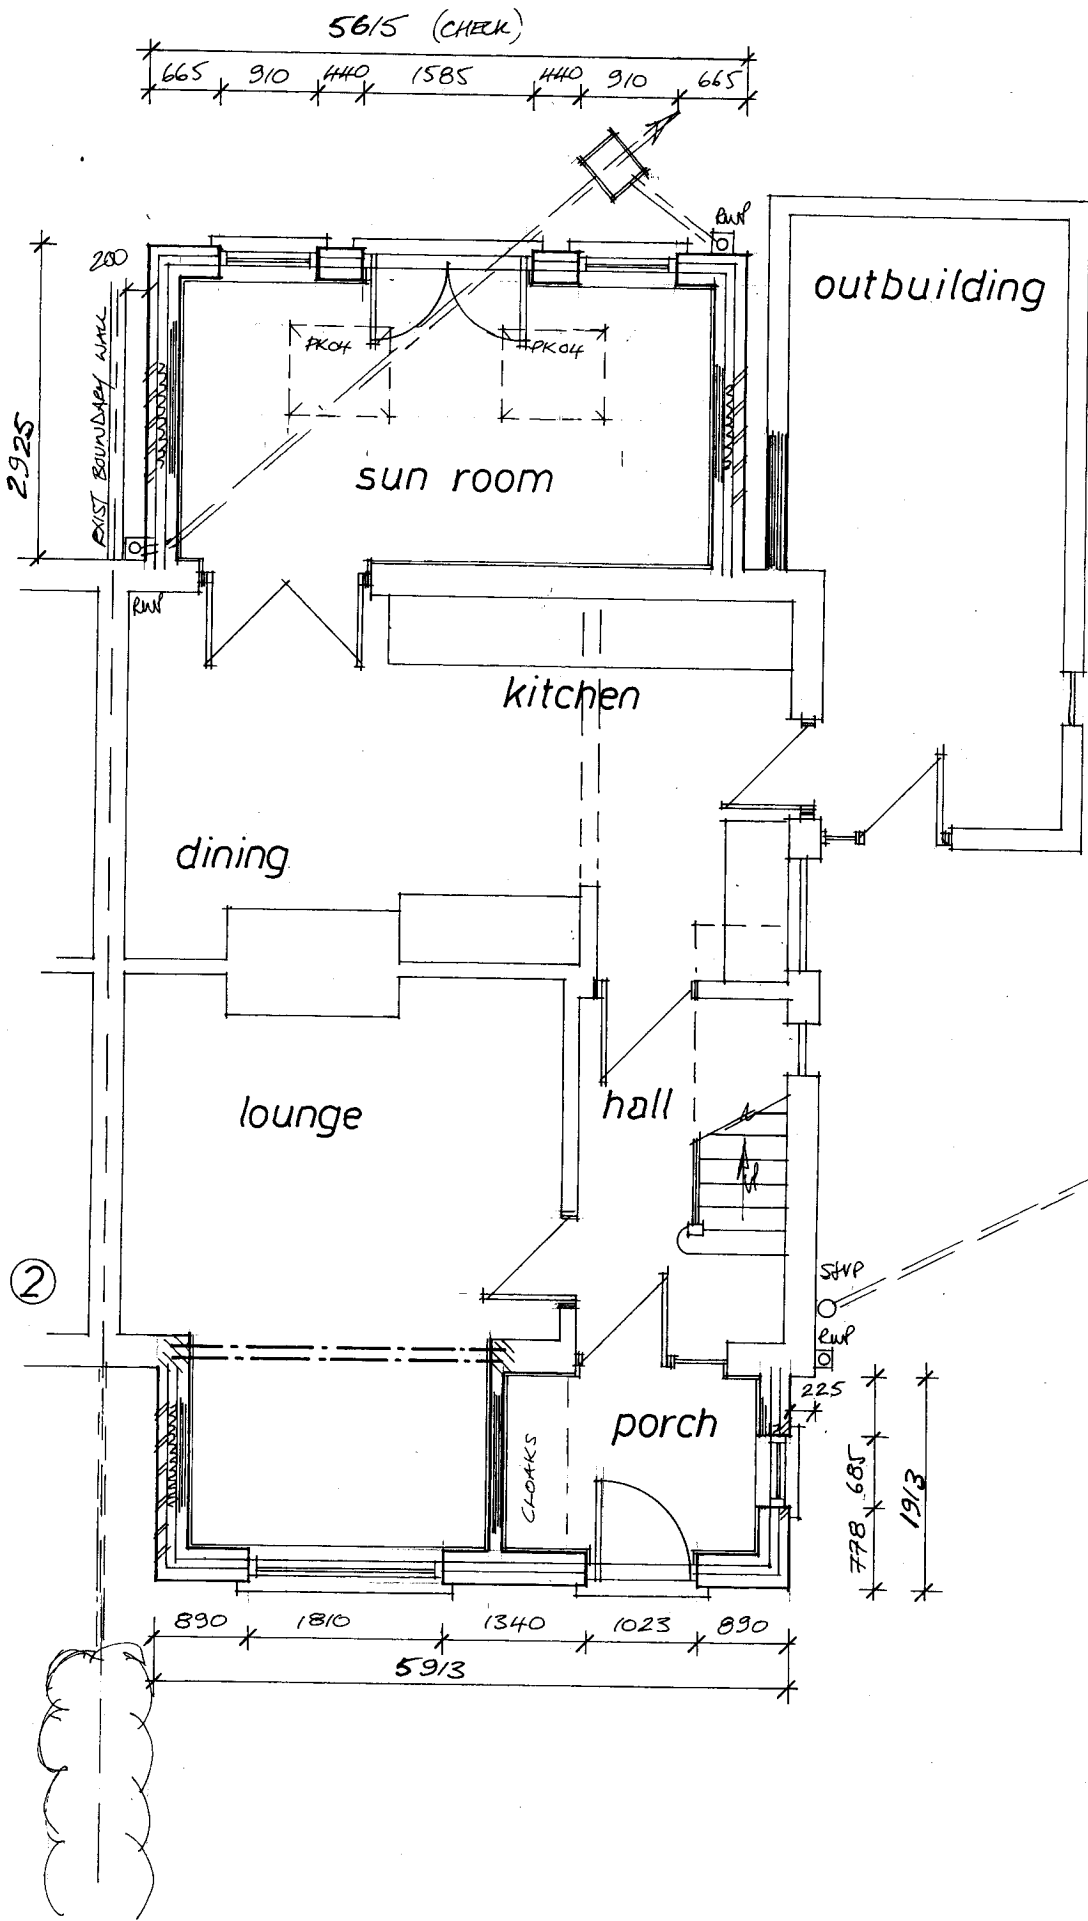

Rev	Notes	Date

Garry Greetham Associates
 Residential Design Consultant
 Westwood House
 18 Carr Lane
 Tankersley
 Barnsley S75 3BE
 Tel(01226)746573

PROJECT Various Extensions
 CLIENT Mr. & Mrs. P. Schmidt
 TITLE Ground Floor as Proposed
 ADDRESS 50 Carr Lane, Tankersley, Barnsley. S75 3BE
 DRAWN BY 999
 SCALE 1:50 • A3 DATE Feb 22
 DRAWING No 973-05 REV

Member of the Chartered Institute of Architectural Technologists