

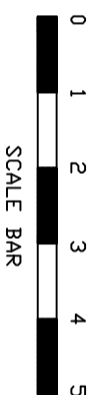


EXISTING FLOOR LAYOUTS

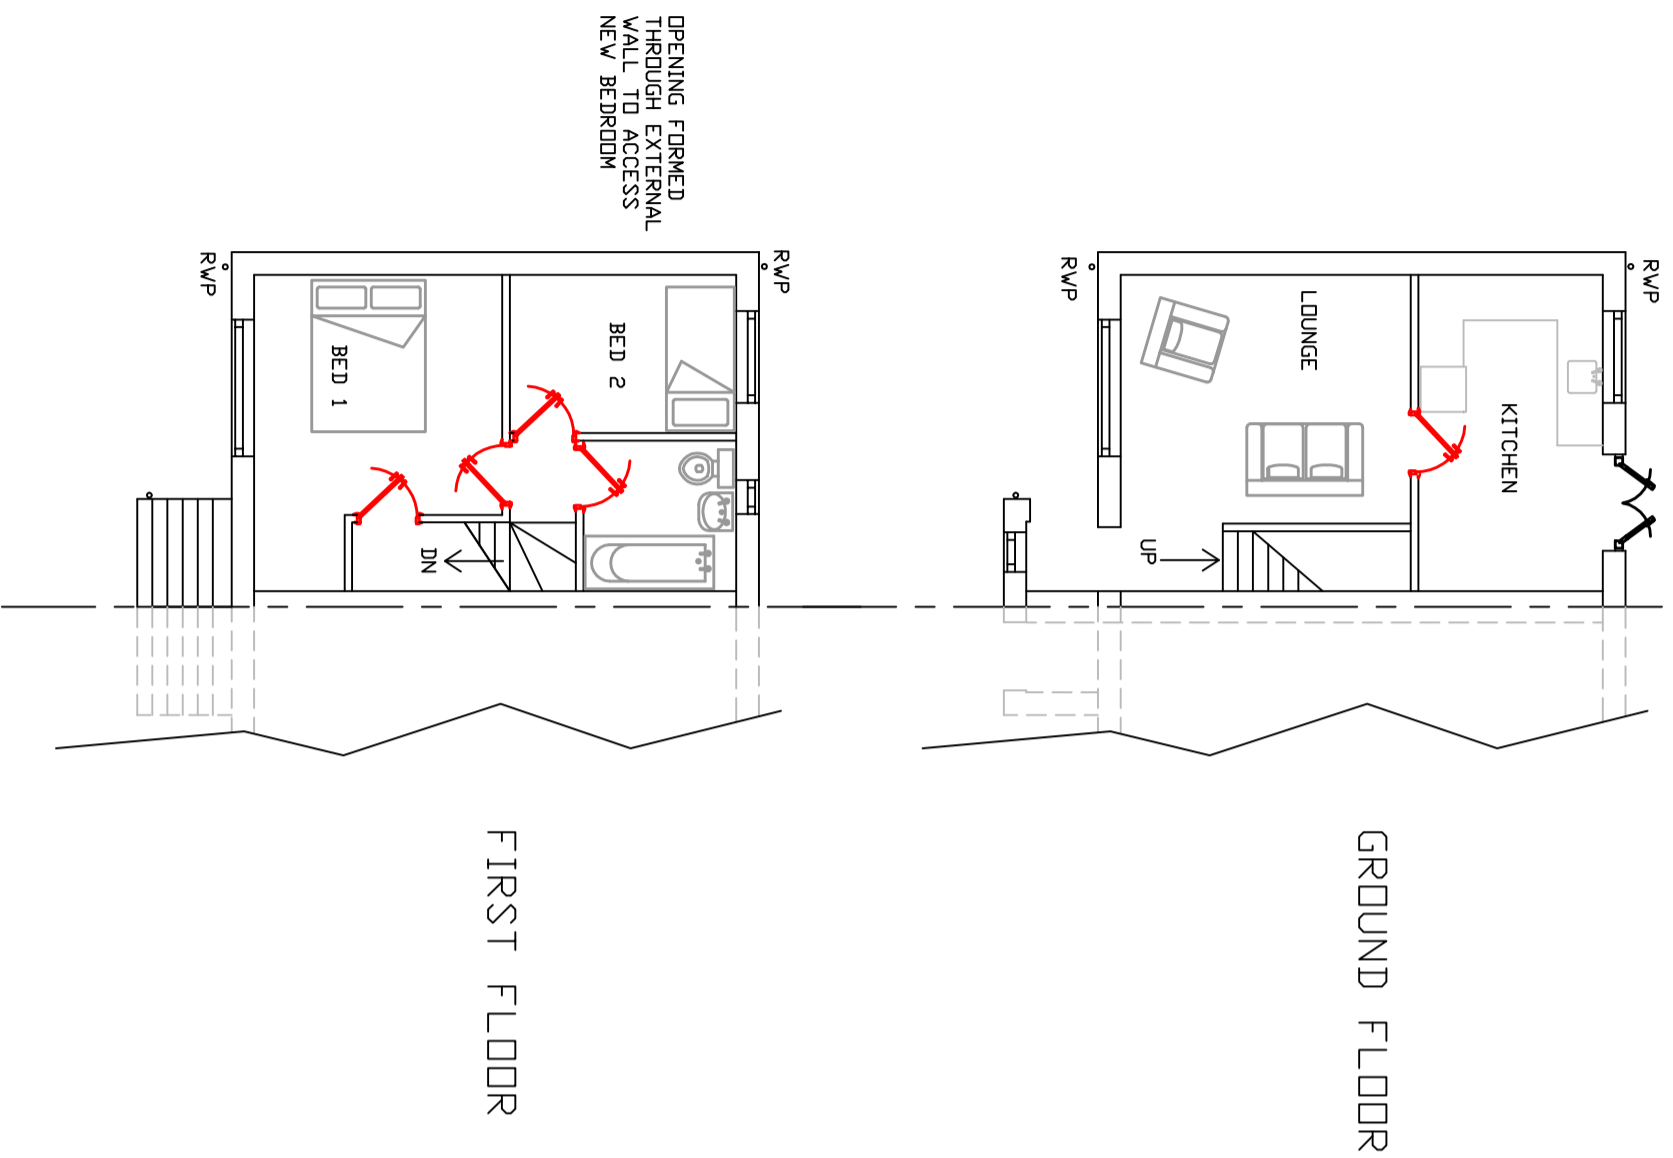

PROPOSED FLOOR LAYOUTS

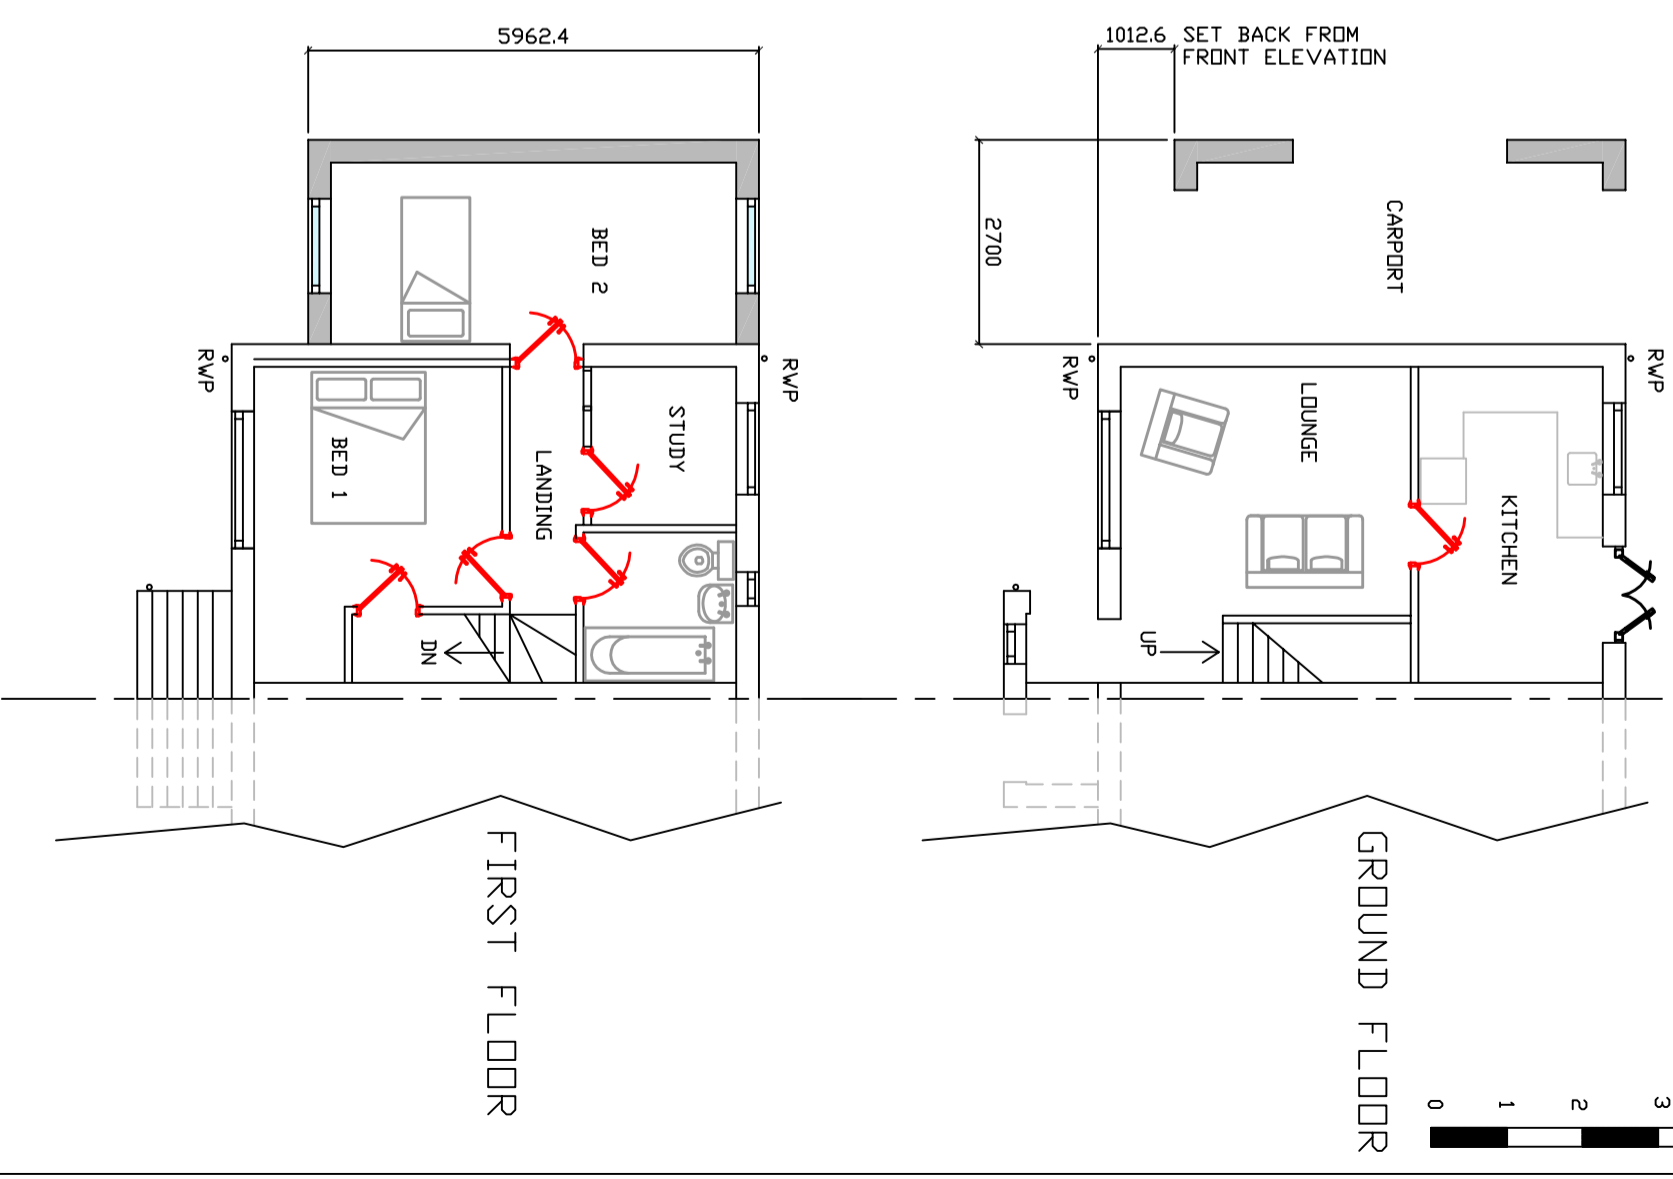

CLIENT

MR L HAZLEHURST  
1 HARVEST CLOSE  
WORSBROUGH

TITLE

DRAWING SHOWING EXISTING & PROPOSED FLOOR LAYOUTS



DRAWN

AD

SCALE 1:100 @ A3

DATE 20/03/2026

REV

DRG No 26/005