



The Harris Group Ltd does not accept liability for any deviation to our drawings or specification. This Drawing is copyright and may not be reproduced in whole or part without written authority. Do not scale off this drawing.

PLANNING DRAWING

This drawing has been prepared for submission to the relevant Local Authority as part of a Planning Application. It is not intended to assist with the pricing of any elements.

For Structural details refer to the Structural & Civil Engineers detailed design drawings & specifications.

For M&E information, refer to the M&E Engineers and sub contractor's design drawings & specifications.

For Health & Safety information, refer to the Designers Risk Assessments. This drawing is copyright and may not be reproduced in whole or part without written authority.


Rev	Date	Description	Drawn	Chk'd



SCALE 1:500

Site Boundary (Red Line)

Site Boundary Area - 8,020 sqm / 1.99 acre / 0.802 hectare

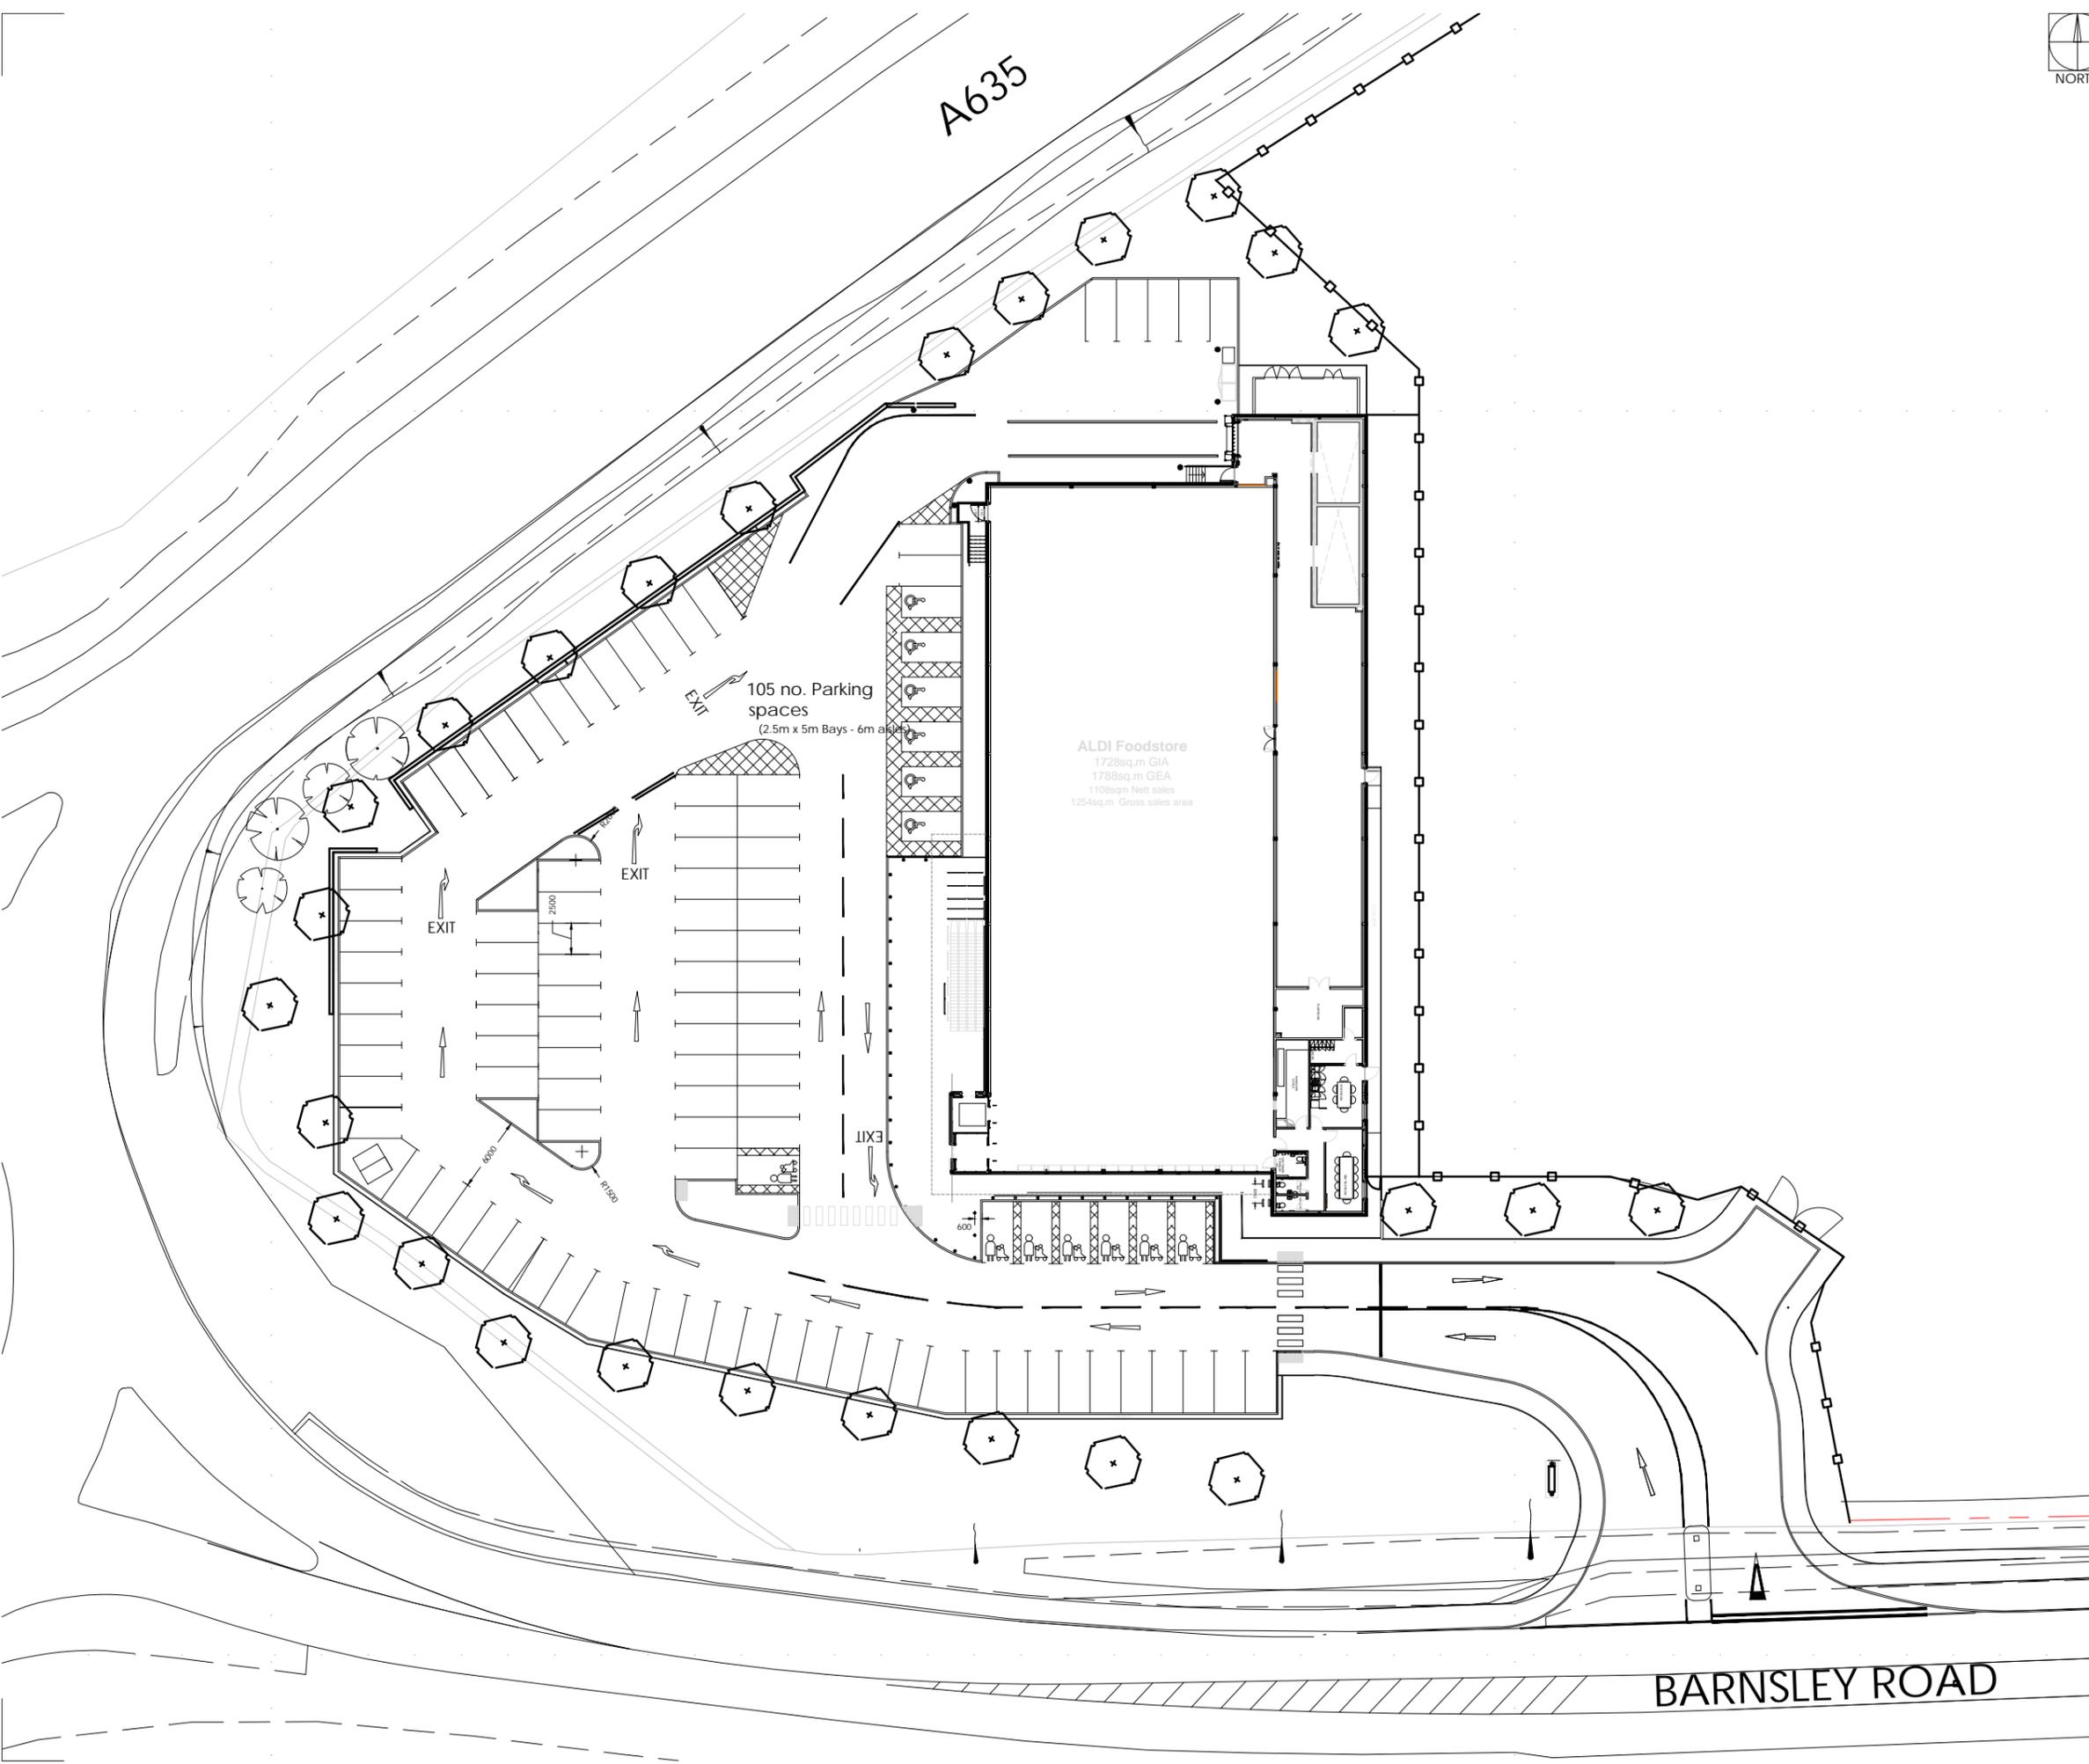

ALDI Foodstore
 1728sq.m GIA
 1788sq.m GEA
 1108sq.m Net sales
 1254sq.m Gross sales area

105 no. Parking spaces
 (2.5m x 5m Bays - 6m aisle)

EXIT

EXIT

EXIT

BARNSELY ROAD

A635



Architecture
Masterplanning
Interior Design

www.harrispartnership.com

Wakefield Manchester Milton Keynes Reading London Harrogate Edinburgh

Client

Aldi Stores Ltd.



Project Title

Aldi PV Rollout
 Store no. 059 Goldthorpe, Barnsley Road
 Barnsley Rd,
 Goldthorpe, Rotherham
 S63 9PJ

Drawing Title

Site Layout

Drawn	Checked	Scale @A3	BIM Status	Date
TG	JPG	1:500	NA	12/24

Drawing Status	Rev.	THP Project No
Planning	-	20984

Project No.	Originator	Volume	Level	Type	Role	Number
20984	THPK	059	XX	DR	A	102