



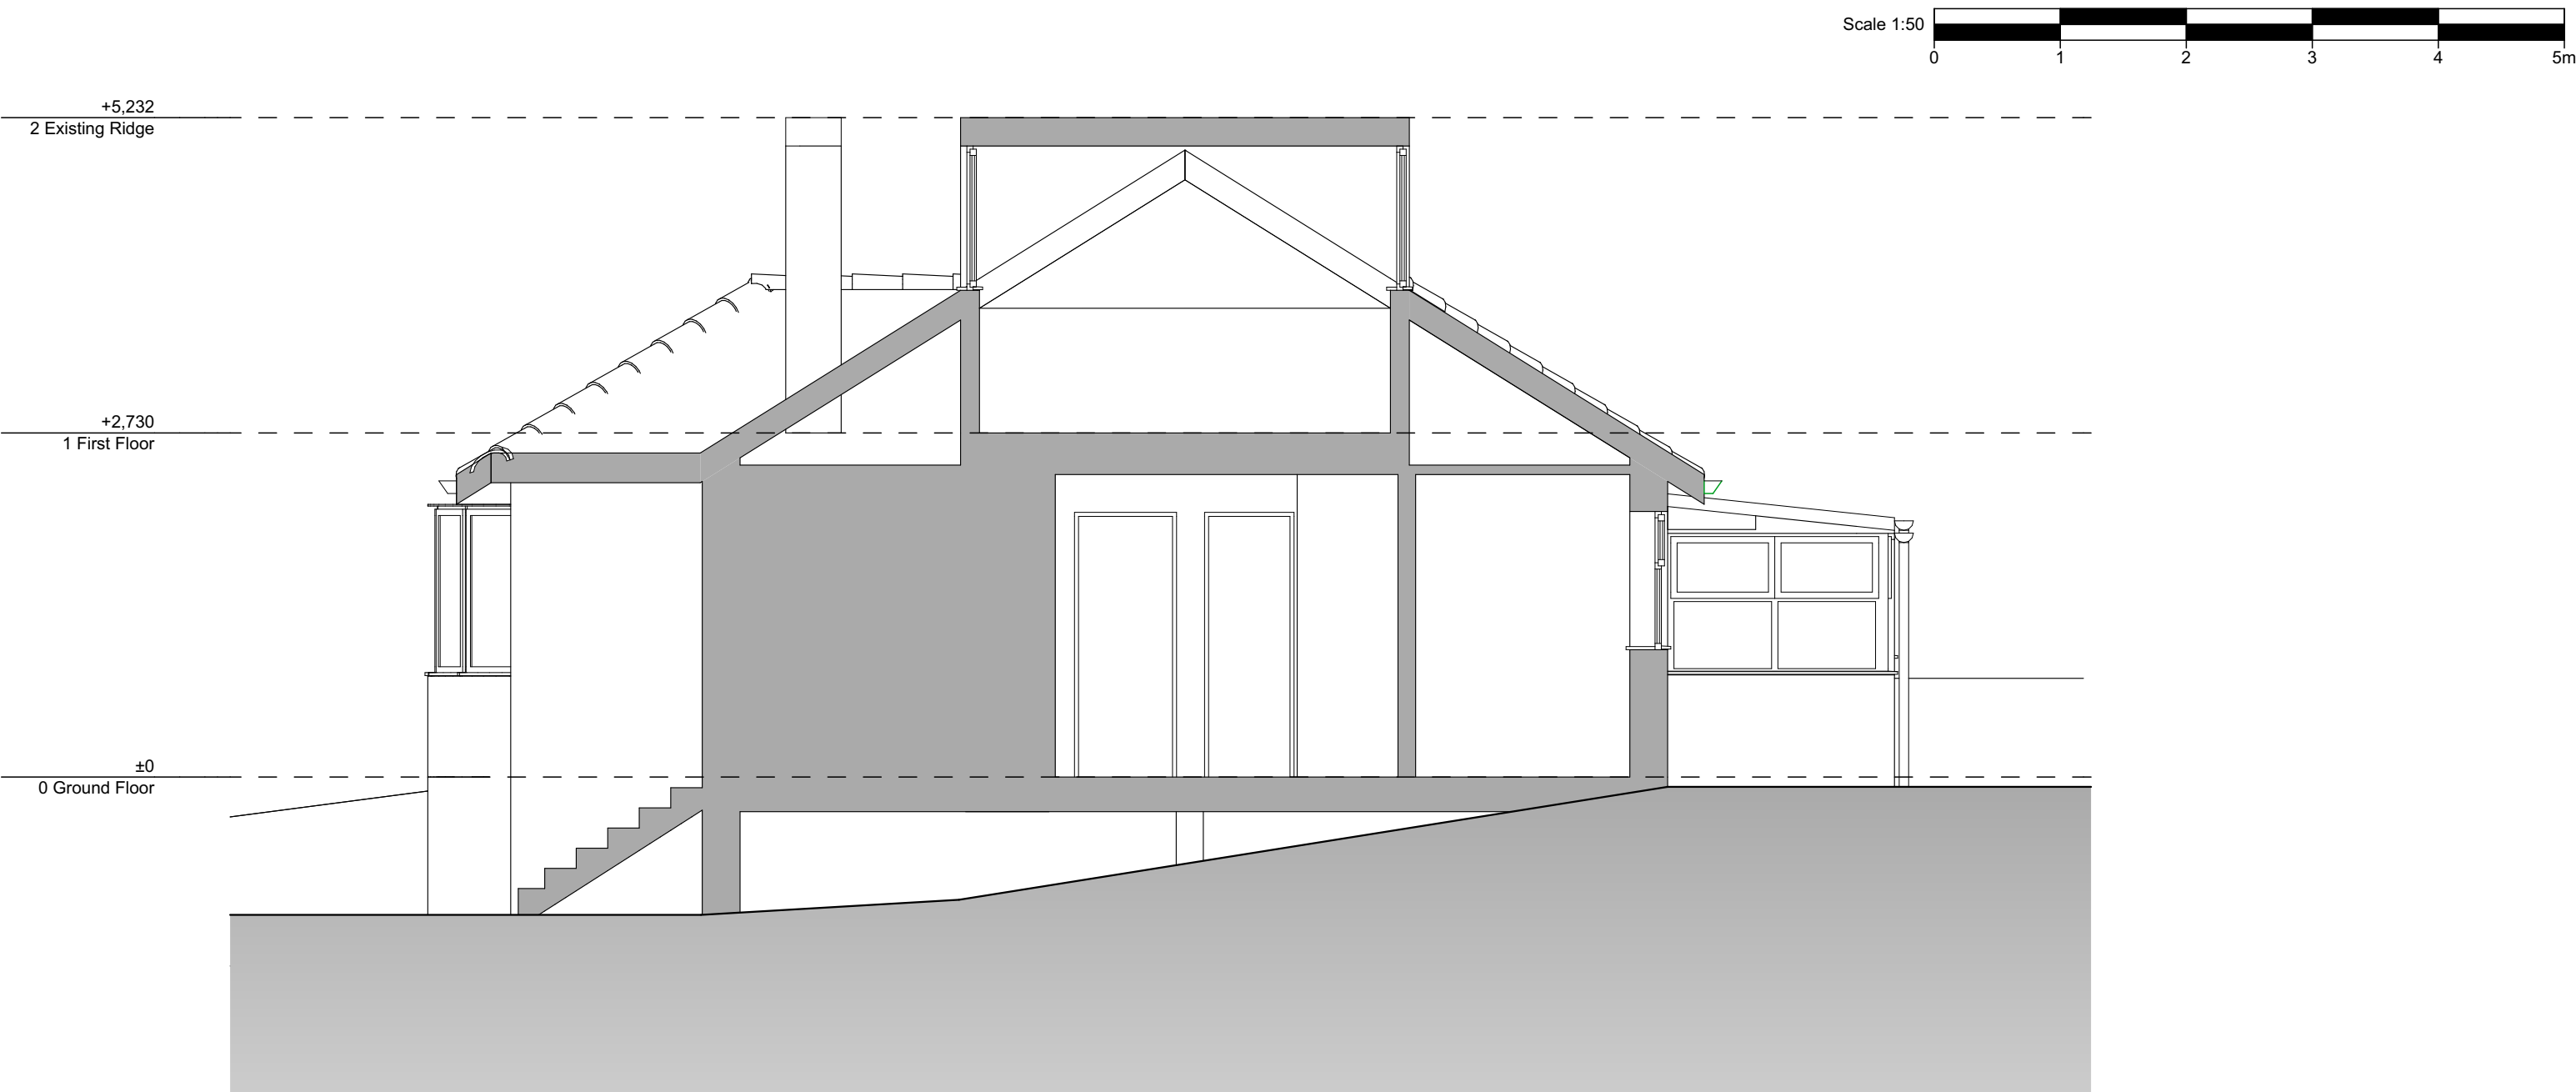

Existing Section A-A

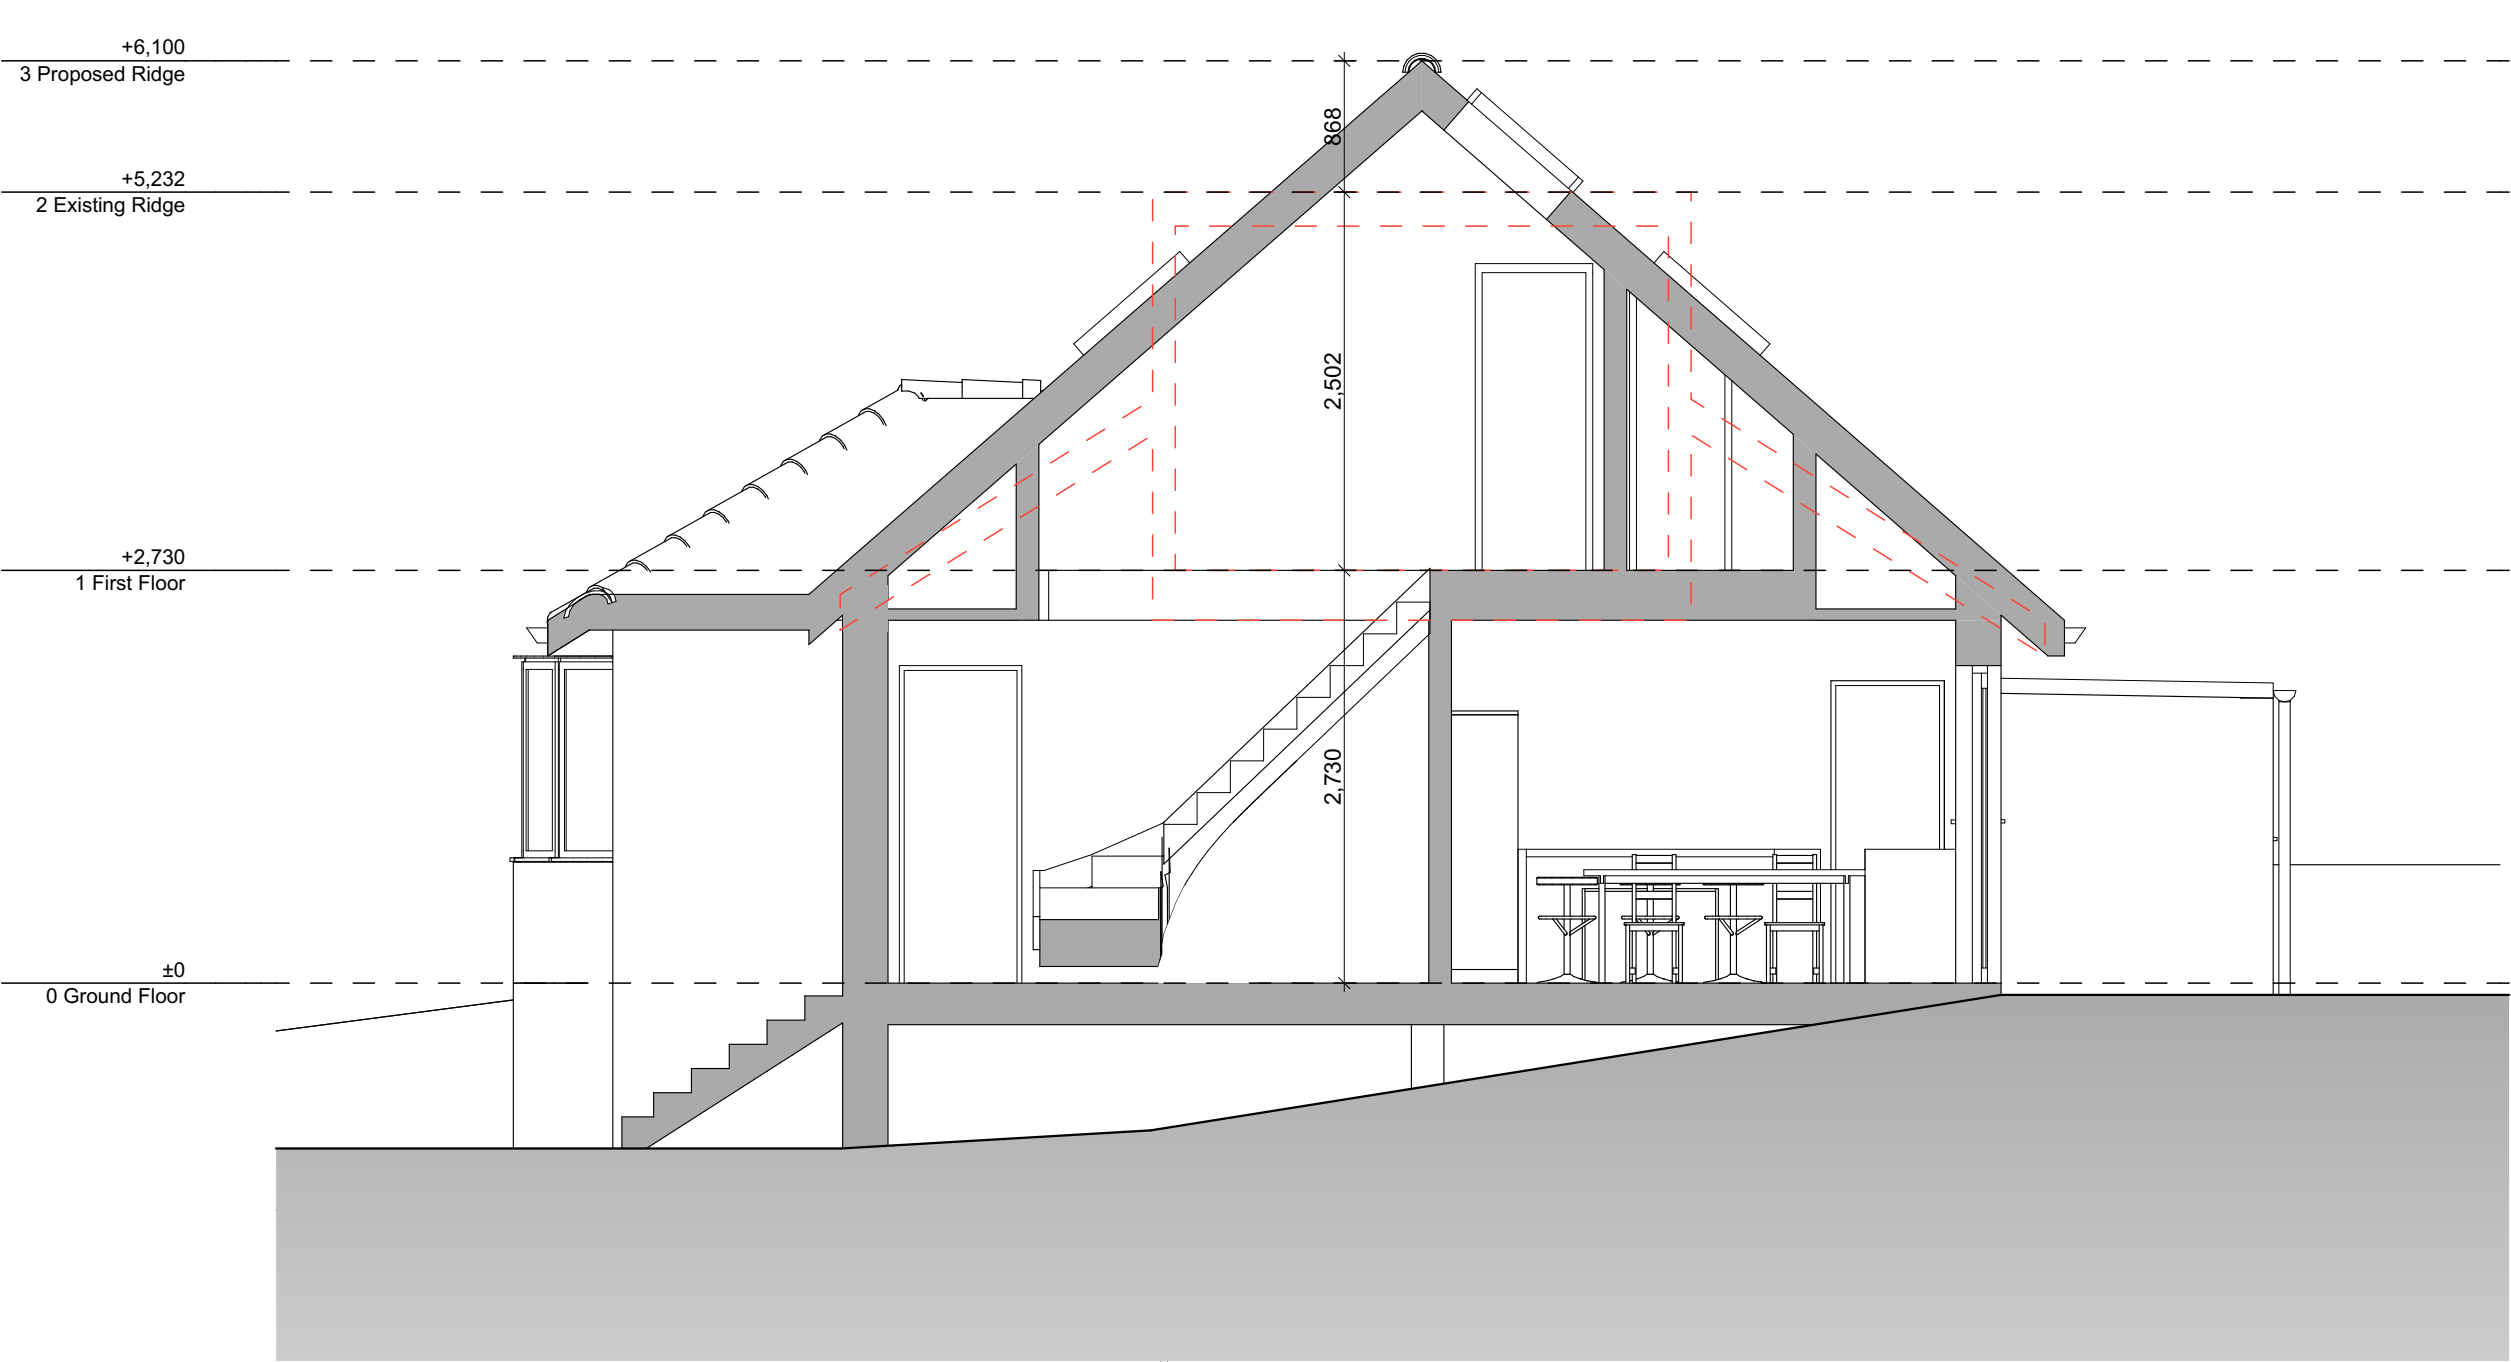

Proposed Section A-A

NOTE

Drawing use for status issued for only. Feasibility & Planning drawings are not intended for construction or manufacture. J Mahoney Architects Ltd cannot accept any responsibility for issues arising due to this.

All dimensions to be checked on site and any discrepancies to be notified prior to the commencement of work.

Do not scale from this drawing. If in doubt ask

© J Mahoney Architects

B	Updated to planning status	18.02.25	JFM
A	Initial issue	28.01.25	JFM
Rev	Revision Notes	Date	Initial

status	PLANNING
--------	----------

J Mahoney Architects

Design & Planning

J Mahoney Architects,
25 Millstones, Oxspring
Sheffield, S36 8WZ

Tel: 07577572695
Email: Jmahoneyarchitects@gmail.com

client	Mitchel Wilshire & Megan Amott
--------	--------------------------------

job title	10 Wentworth Way, Dodworth, S75 3RA
-----------	---

drg title	Existing & Proposed Section A-A
-----------	---------------------------------

date	January 2025	drawn	JFM
------	--------------	-------	-----

scale	1:50	sheet	A2
-------	------	-------	----

drwg no & revision	MML-JMA-ZZ-ZZ-DR-A-(02)001B
--------------------	-----------------------------