




A-6 Elevation (1) 1:50

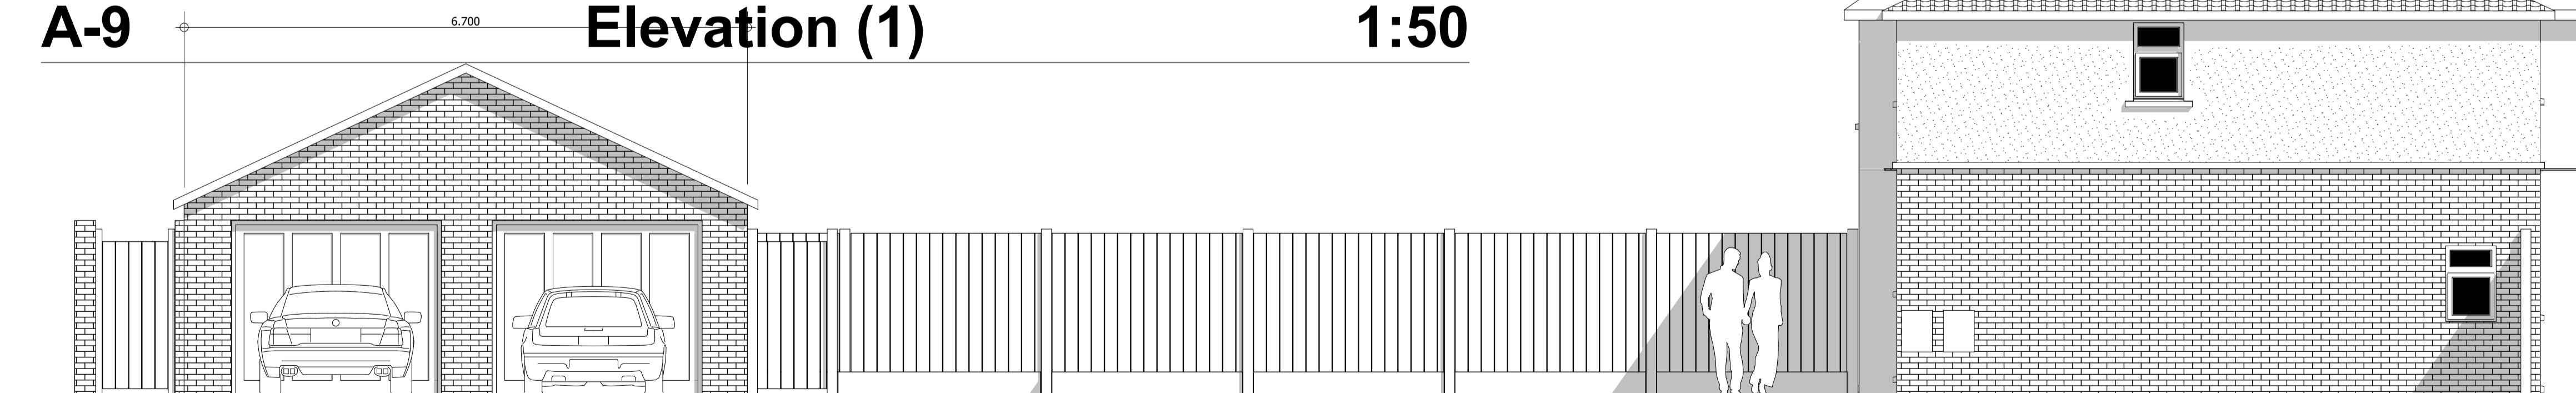

A-9 Elevation (1) 1:50



A-7 Elevation (1) 1:50

RevID	CHD	Change Name	Date
A		Elevation dim changed	2/8/16

Client: Mrs A Charlesworth


Project: Proposed Single Residential Dwelling at:
Land adjoining 33 Ballfield Lane, Kexbrough

Drawing Title: As Proposed Elevations

Scale: 1:50 **Date:** 8/2/2016

Drawn By: AR **Rev:** A

Drawing Nr: 3

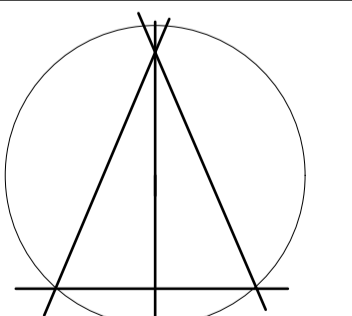

Alan Robinson
Chartered Architect BA Dip Arch RIBA BSc (Hons)
2 Gawber Road, Barnsley S75 2AF
Tel/Fax 01226 286066
Mob: 07947808933
email: alan@blueyonder.co.uk
www.architect-barnsley.co.uk