
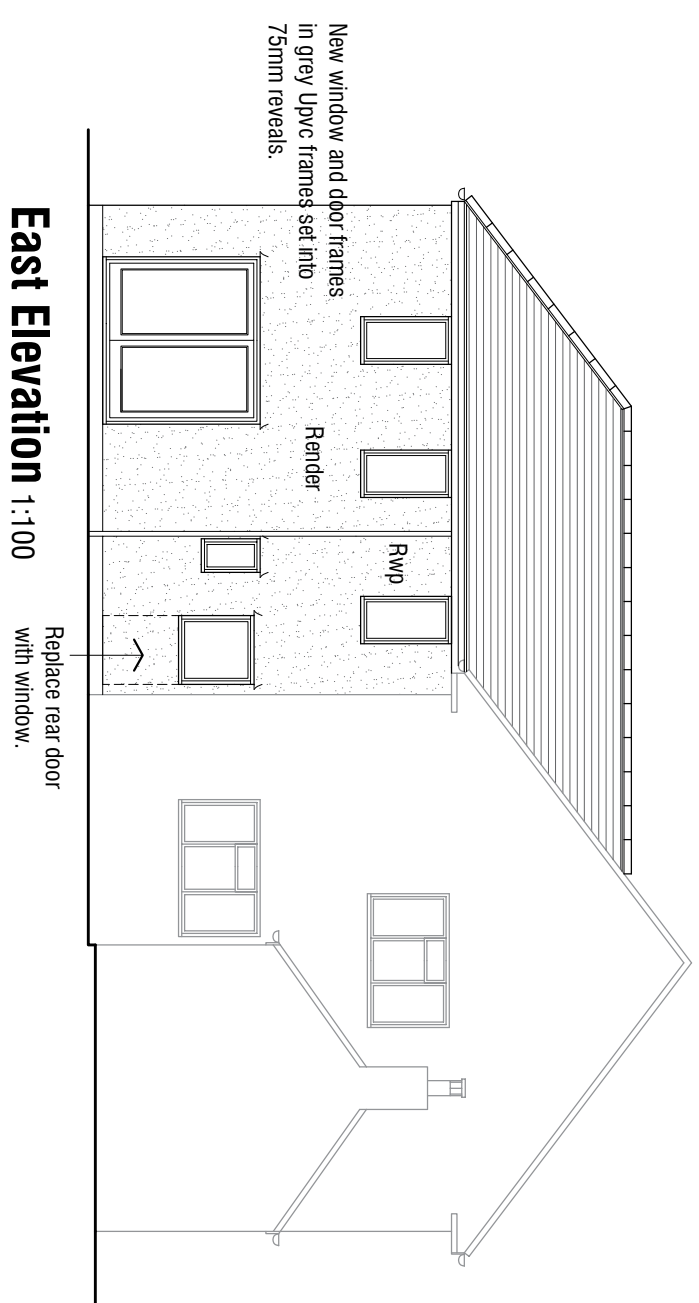
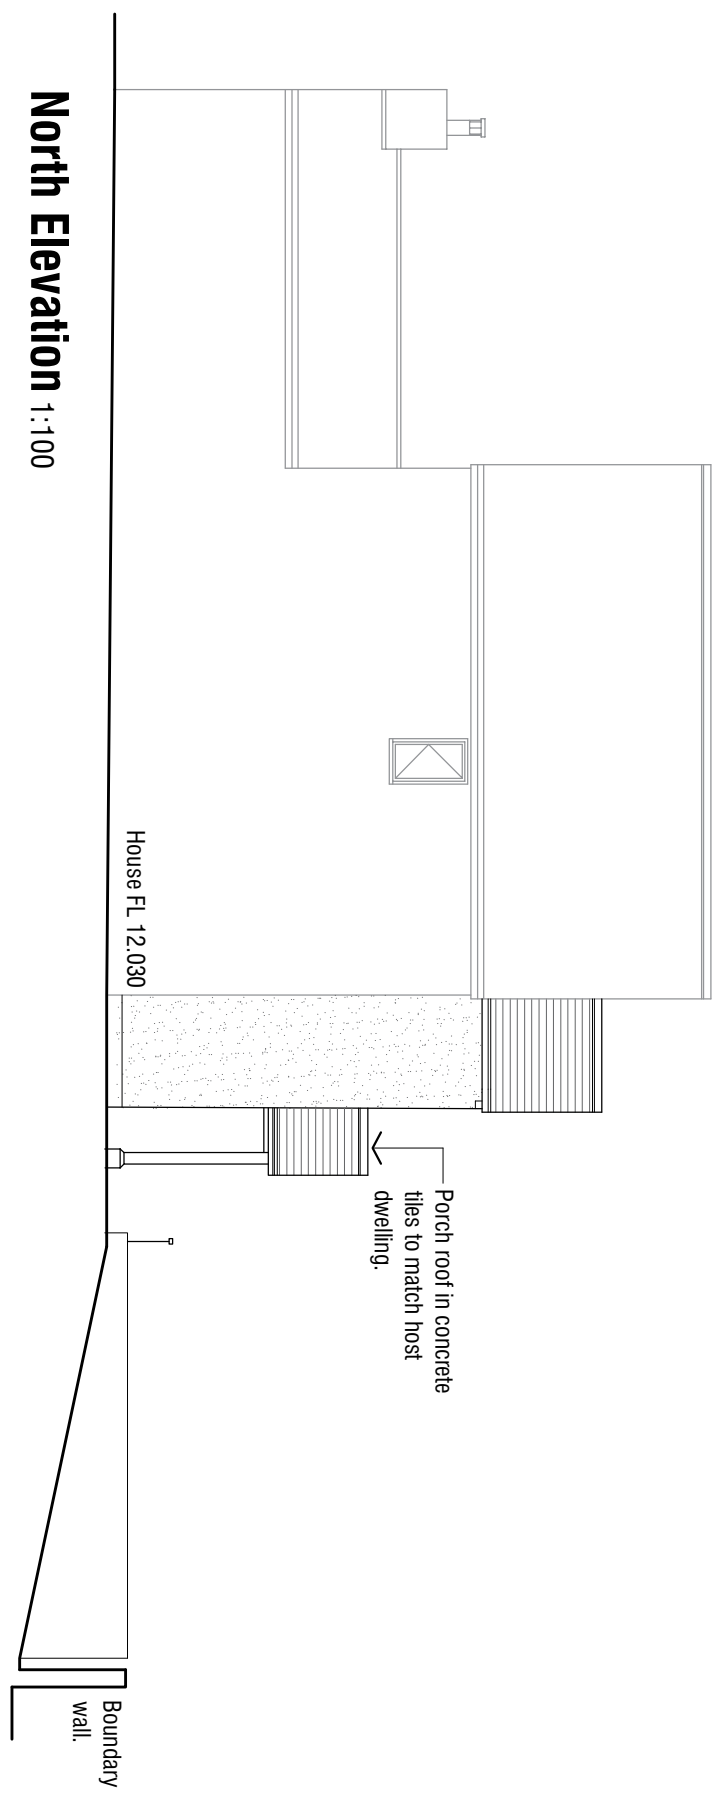
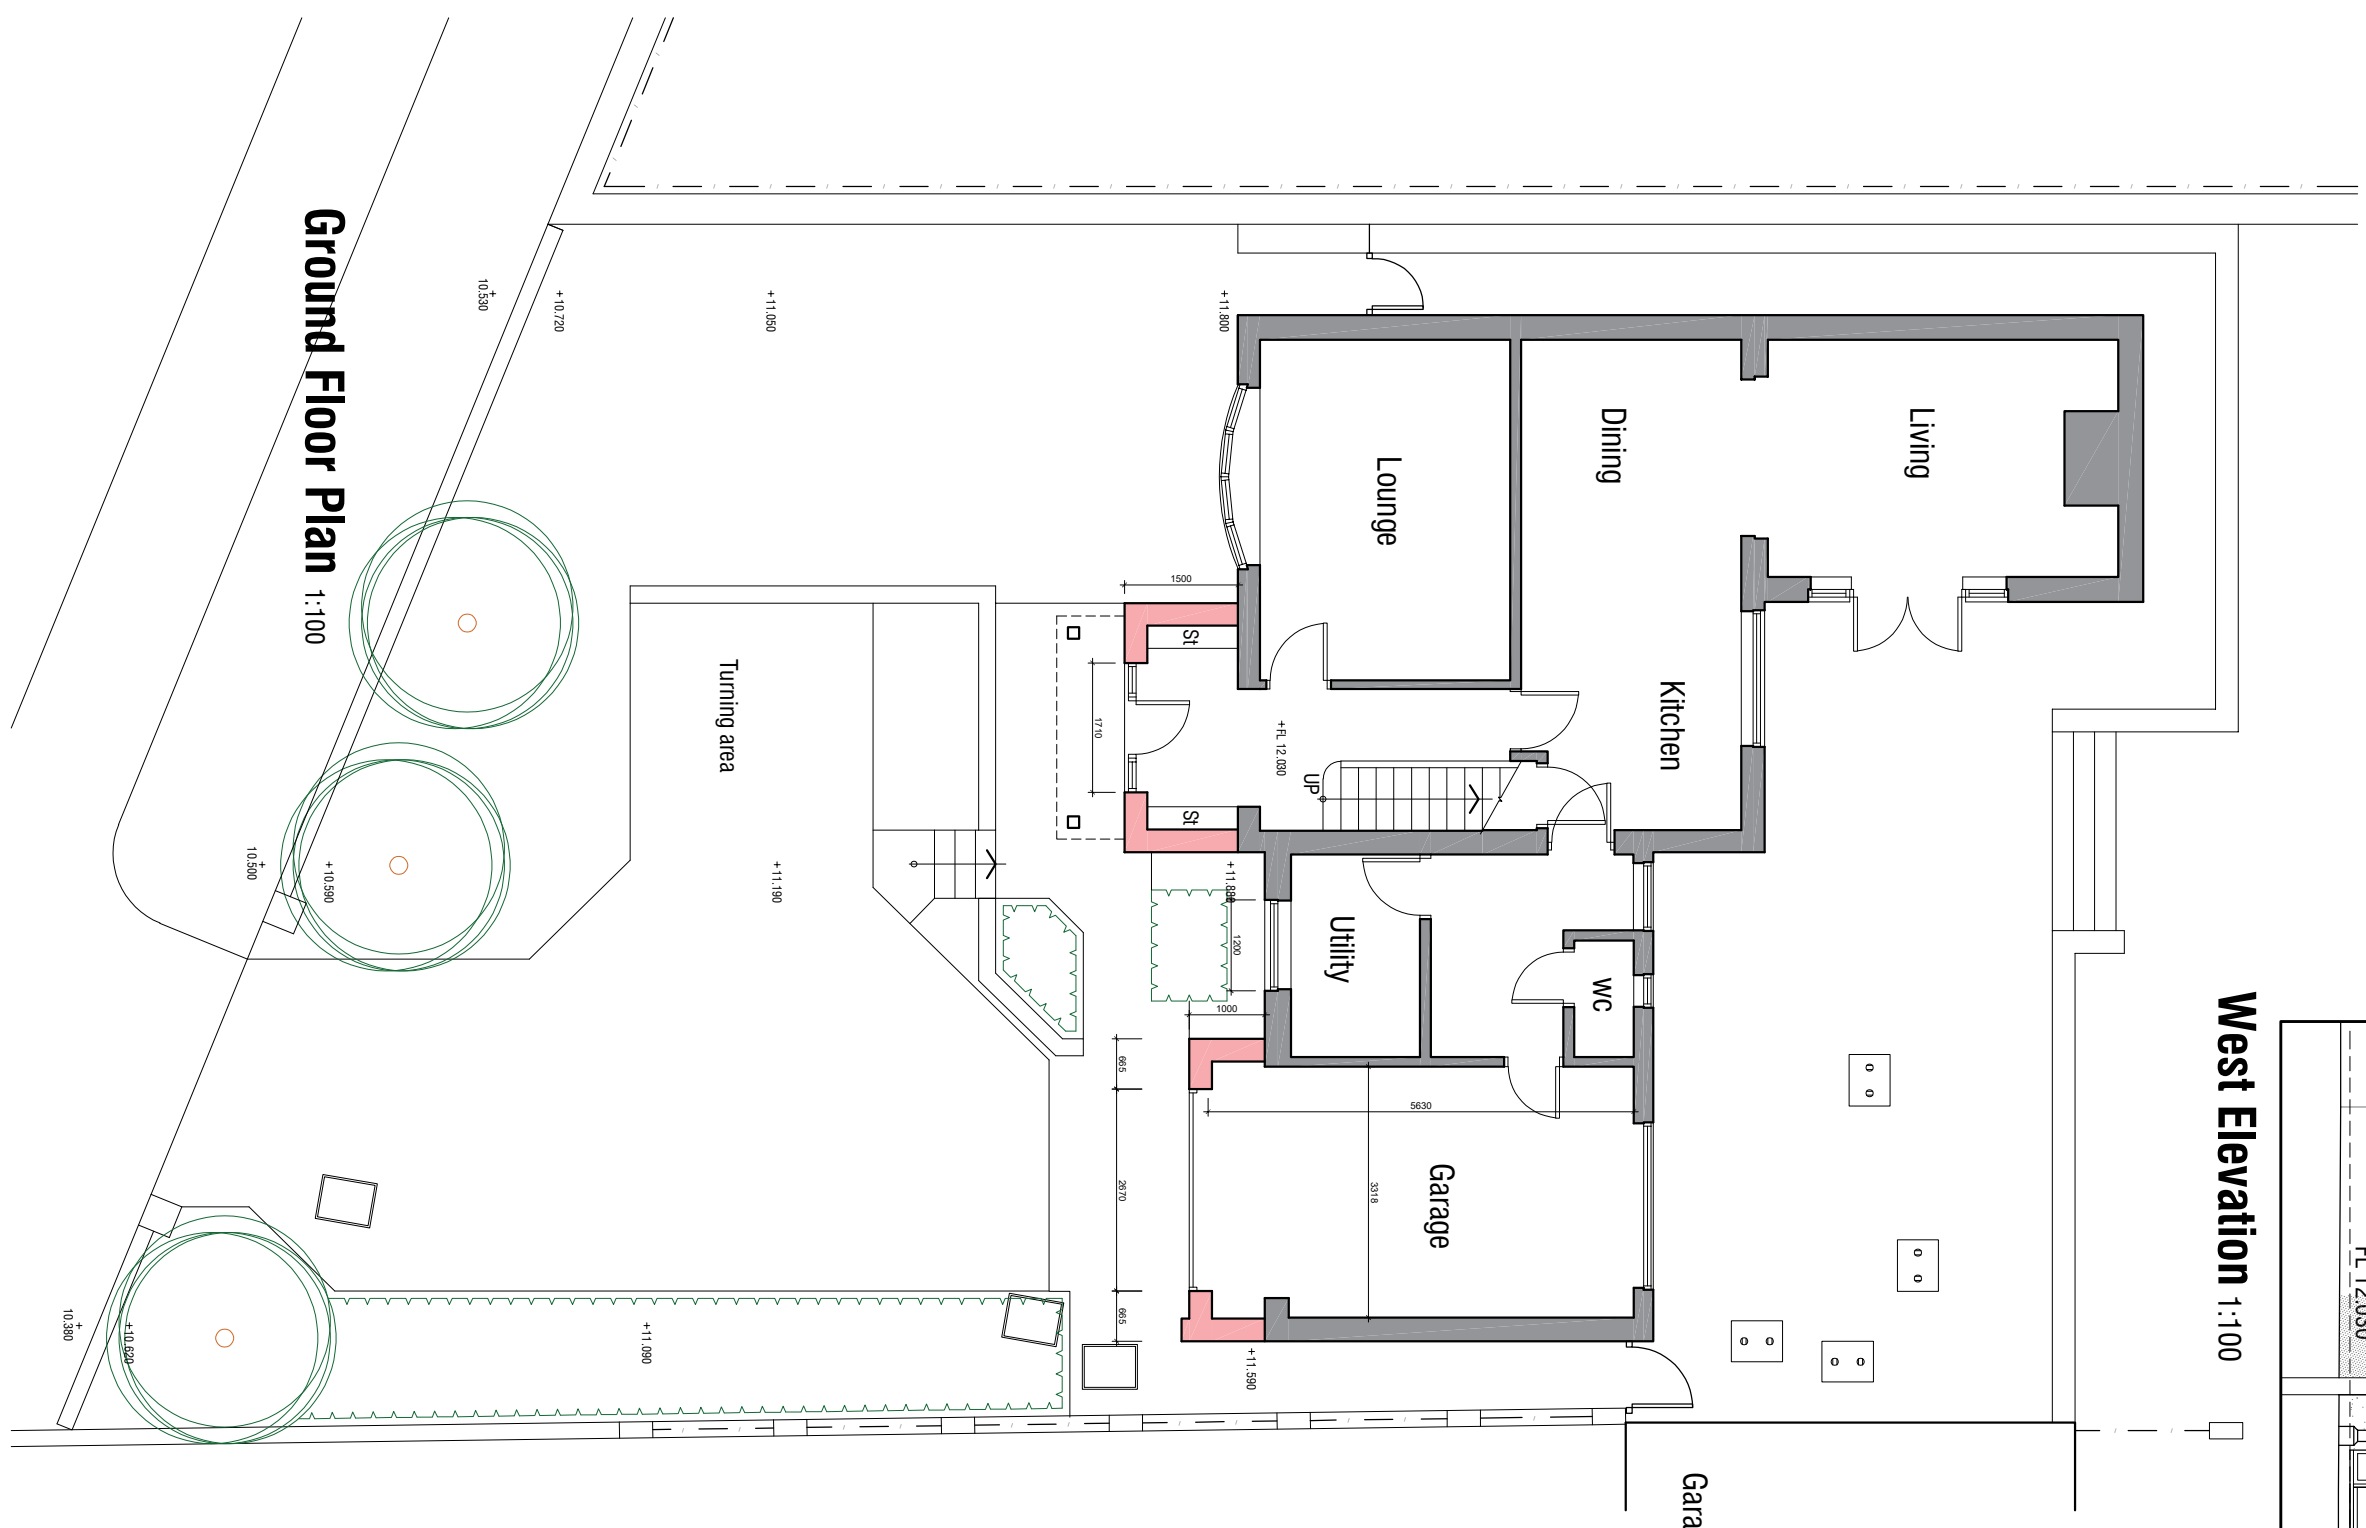
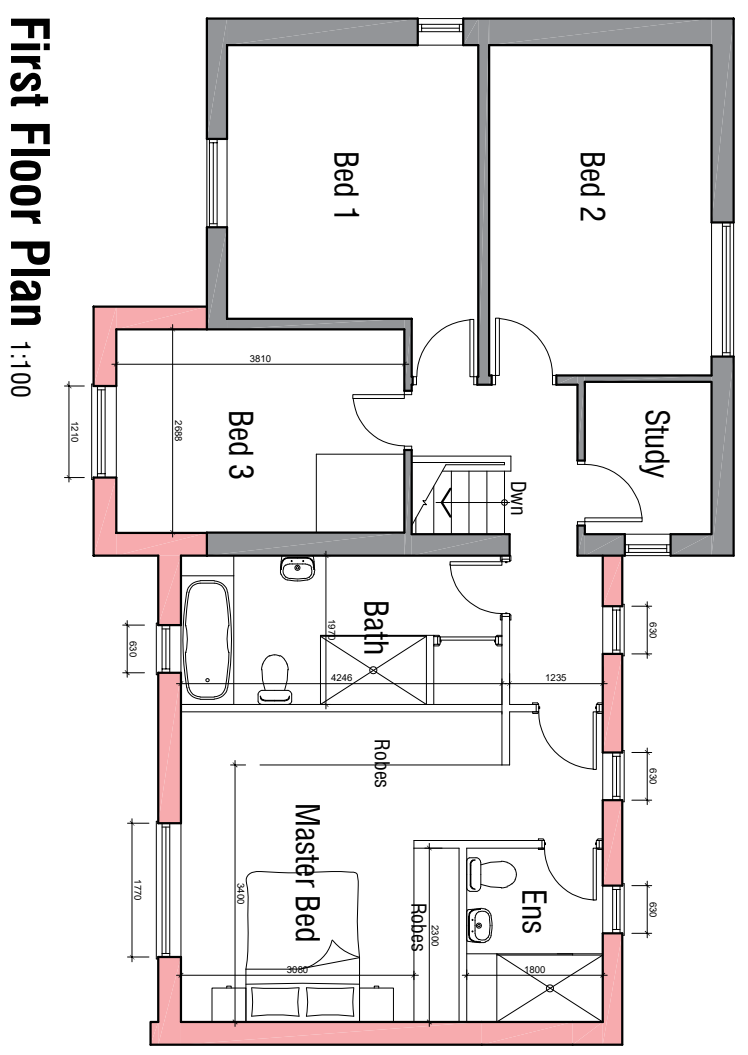


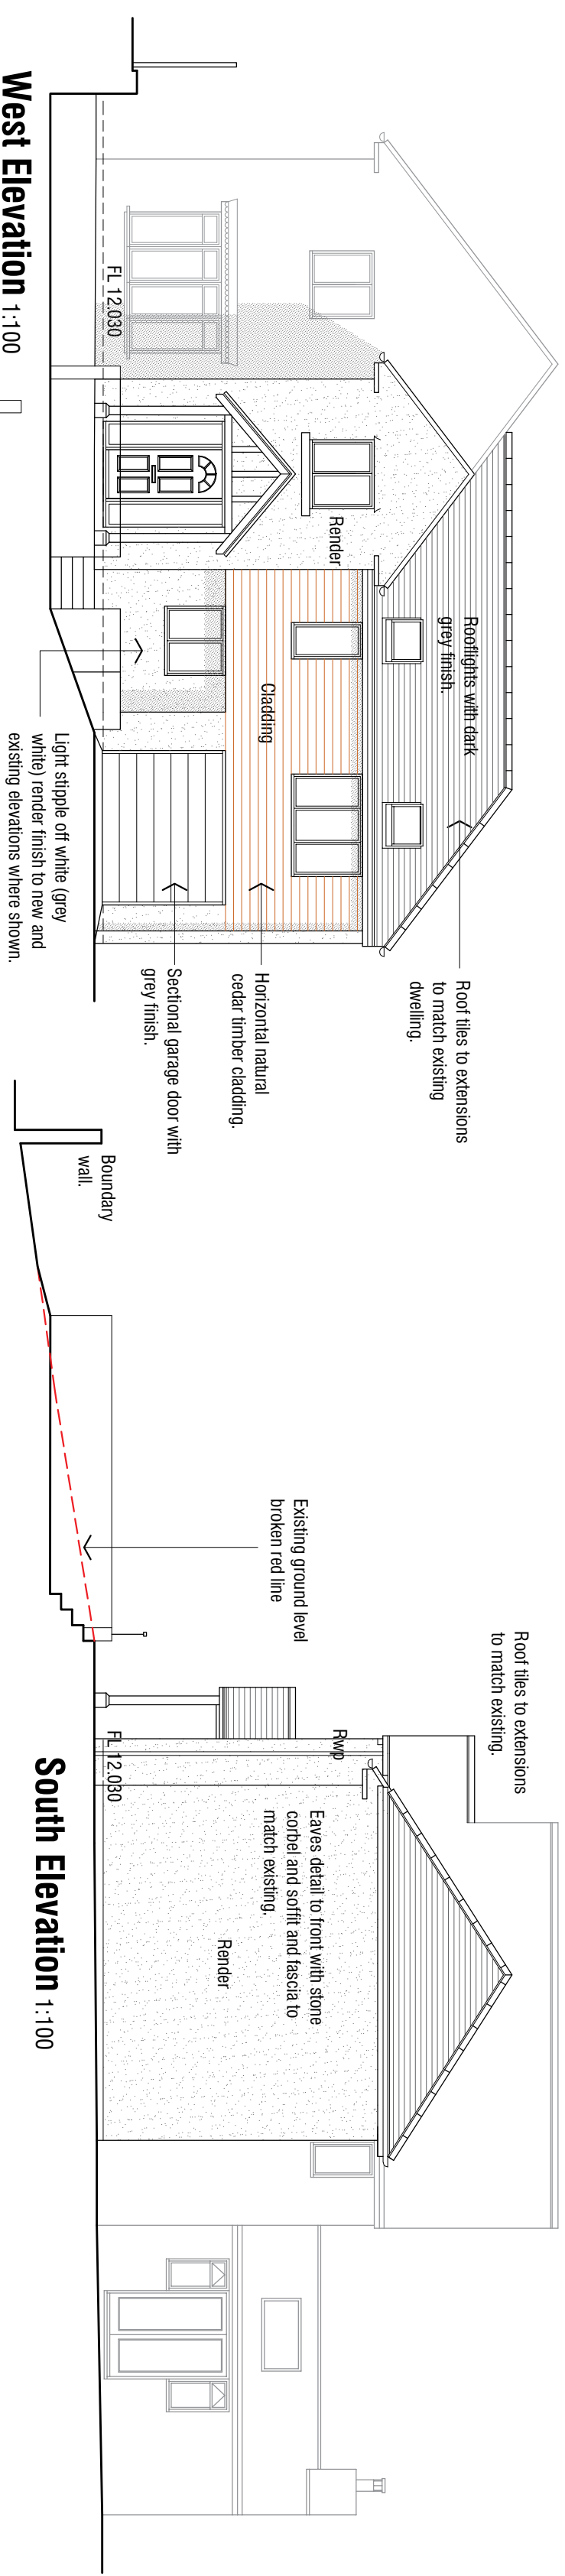

3 INTAKE LANE
BARNSLEY
S75 2HY

AS PROPOSED

Plans & Elevations

mboothdesign

architectural design and building consultants

Fairfield House
Barnesley Close
S70 2FL
Tel: 07881 898300
E: mark@mboothdesign.co.uk

Scale	1:50 1:100 @ A2	Drawn	MJB
Date	December 2021	Ref.	21.31
Dwg No.	P01	Rev.	H
Copyright mboothdesign. All dimensions in millimetres unless otherwise stated. Dimensions for setting out in existing buildings are to be checked and verified on site.			
0cm	2cm	4cm	6cm