


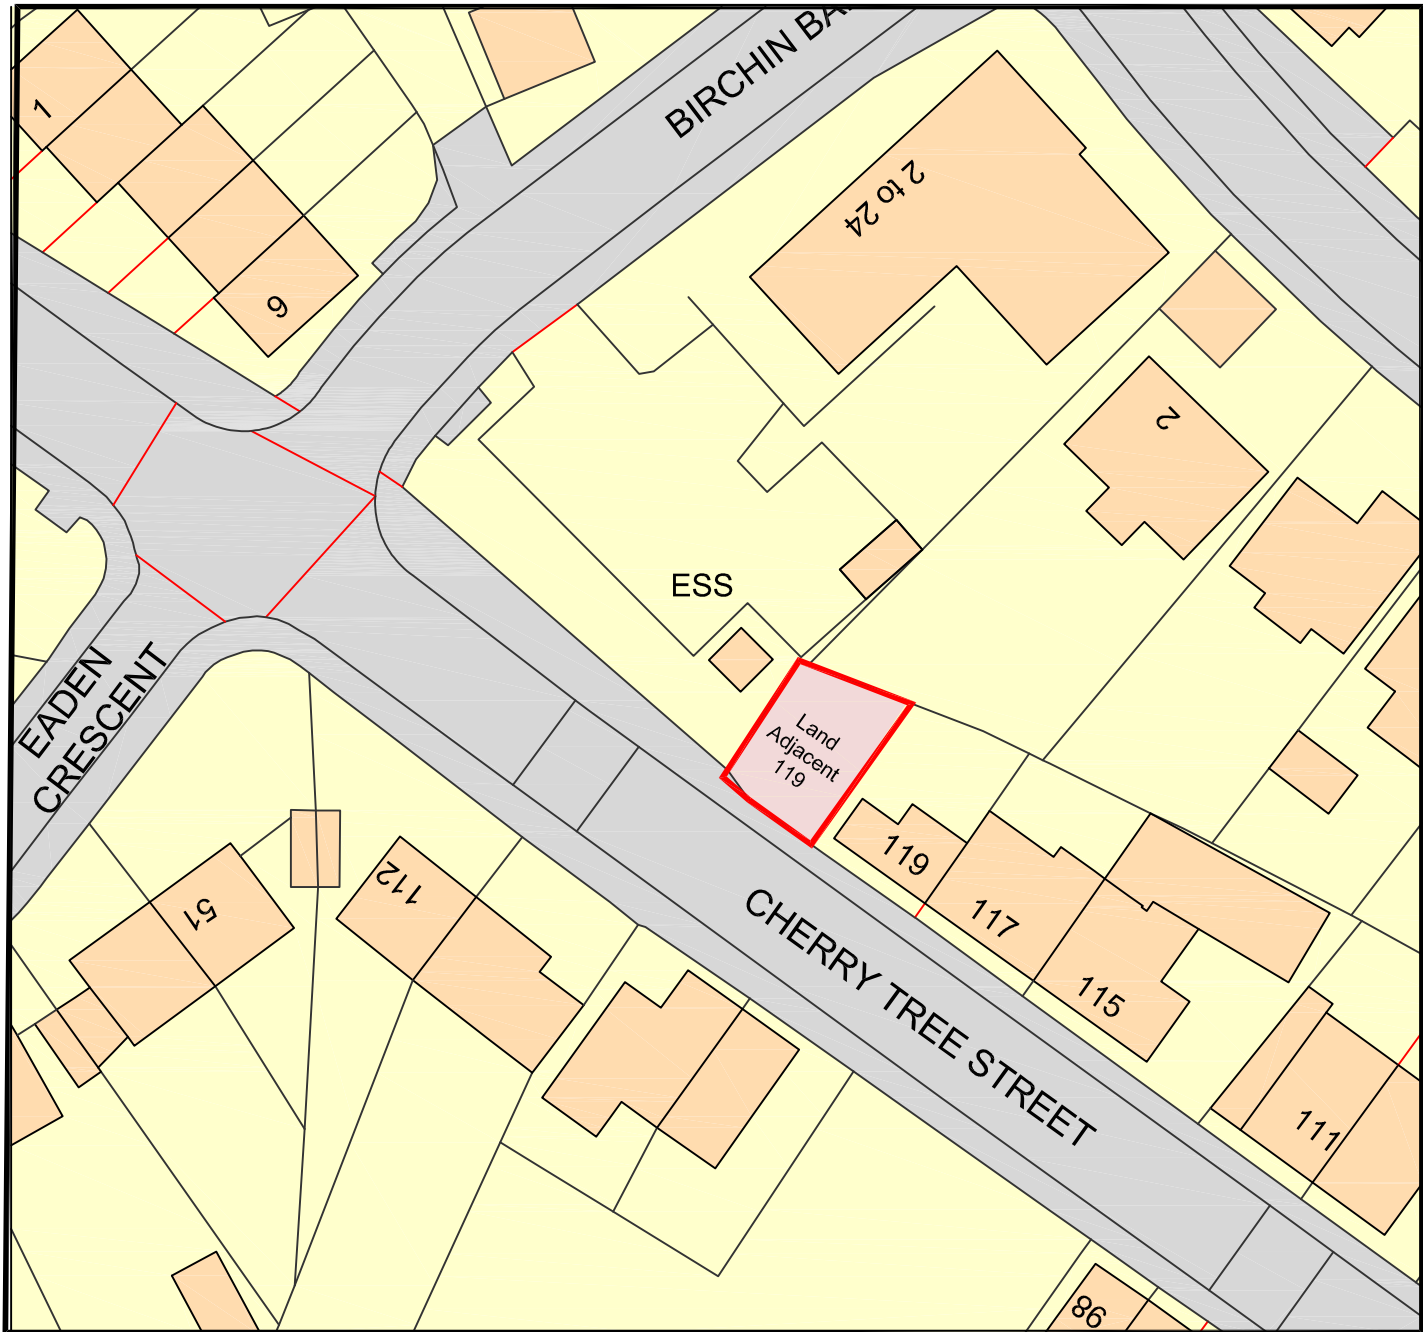

Ordnance Survey, (c) Crown Copyright 2024.
All rights reserved. Licence number 100022432

S I T E L O C A T I O N



Rev. Date Reason for Issue Chk



Russell Robinson

Architecture

M: +44 (0)756 549 5837 E: russell.s.robinson@gmail.com
www.russellrobinson.co.uk

Project

Land Adjacent 119 Cherry Tree Street,
Elsecar, Barnsley, S74 8DG

Title

Site Location Plan

Project No.

Scale @ A4

Date

Drawn By

290

1:500

AUGUST 2024

RSR

Status

Number

Revision

PLANNING

L01

© COPYRIGHT EXISTS ON THE DESIGNS AND INFORMATION SHOWN ON THIS DRAWING
The Contractor must verify all dimensions on site before making shop drawings
or commencing work of any kind. No dimensions to be scaled from this drawing.
Any discrepancies in dimensions to be reported immediately.