
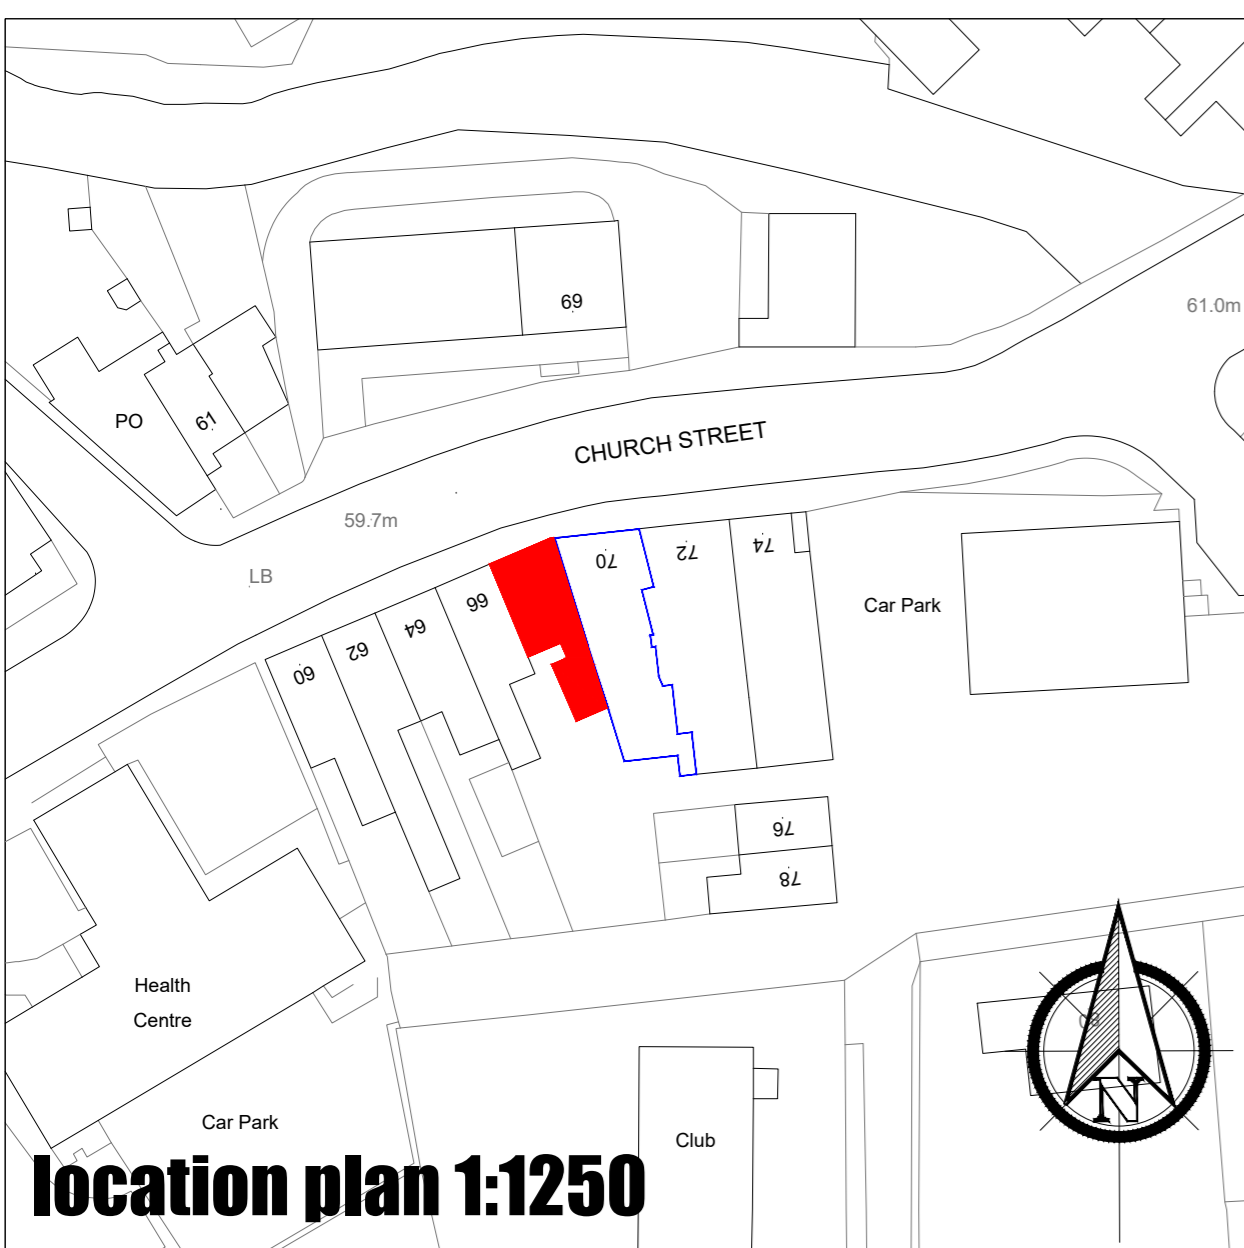


plans as existing


open shared yard

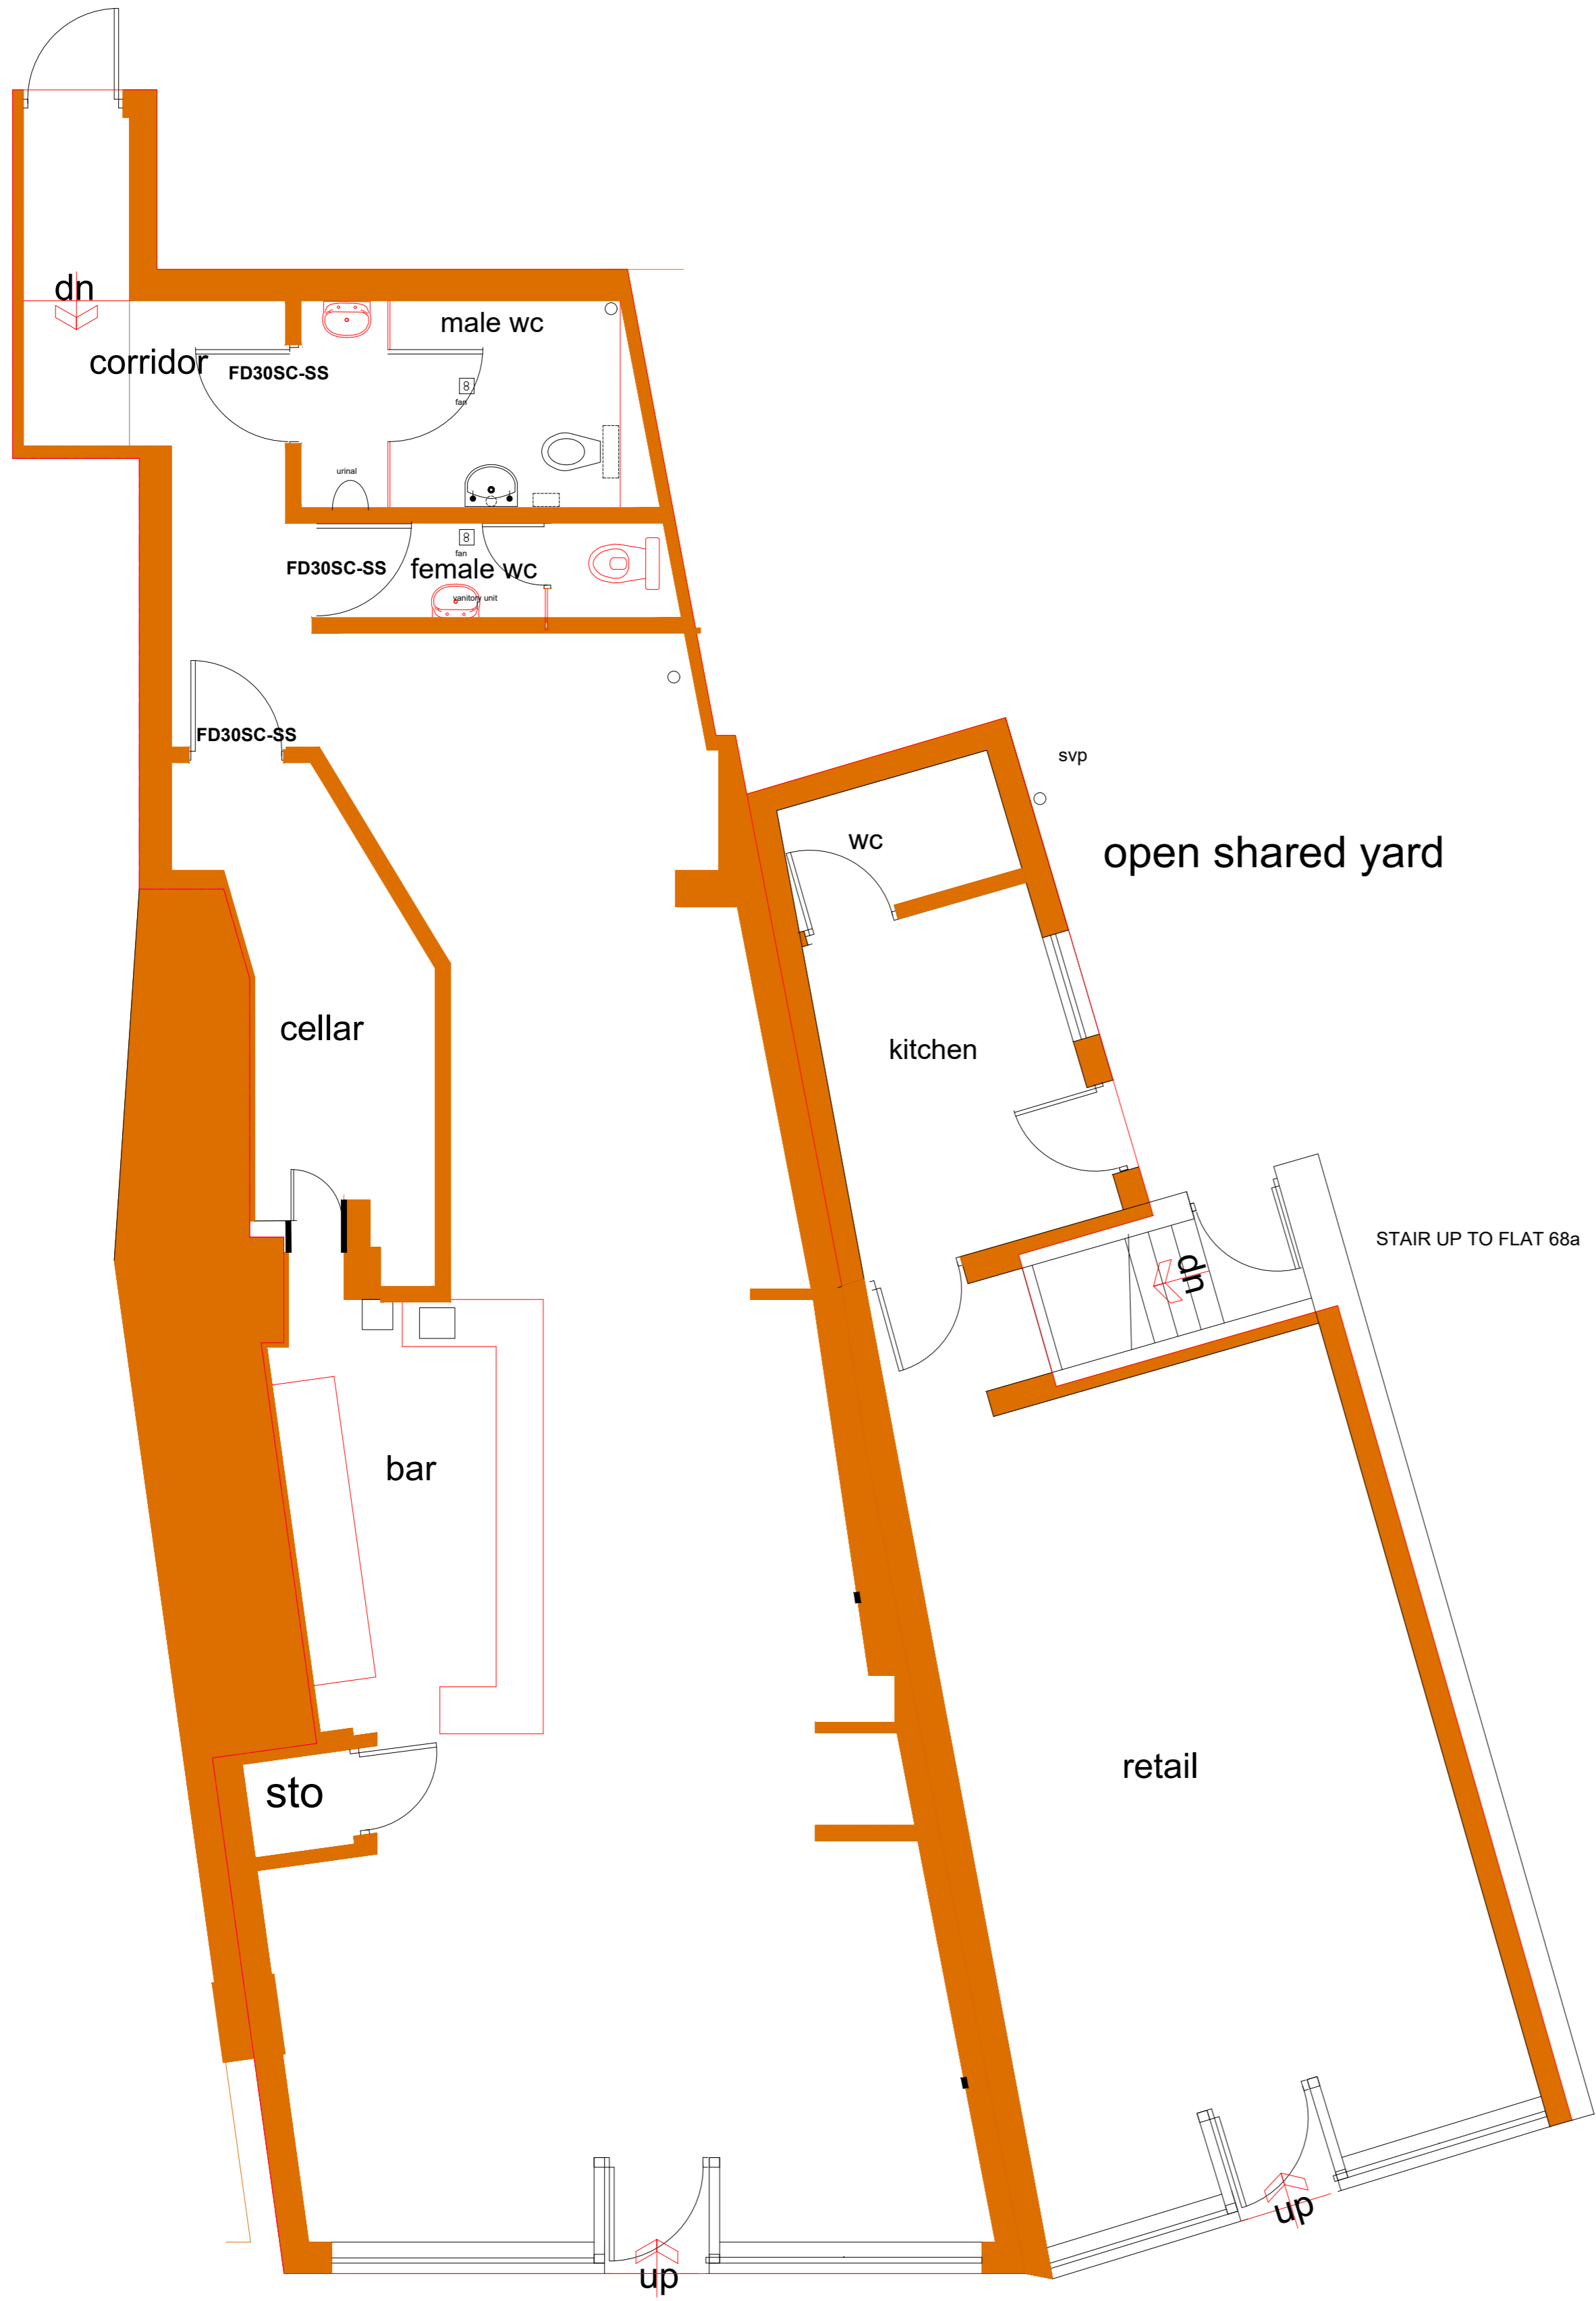

location plan 1:1250

■ CHANGE OF USE

Scale 1 to 100 @A3

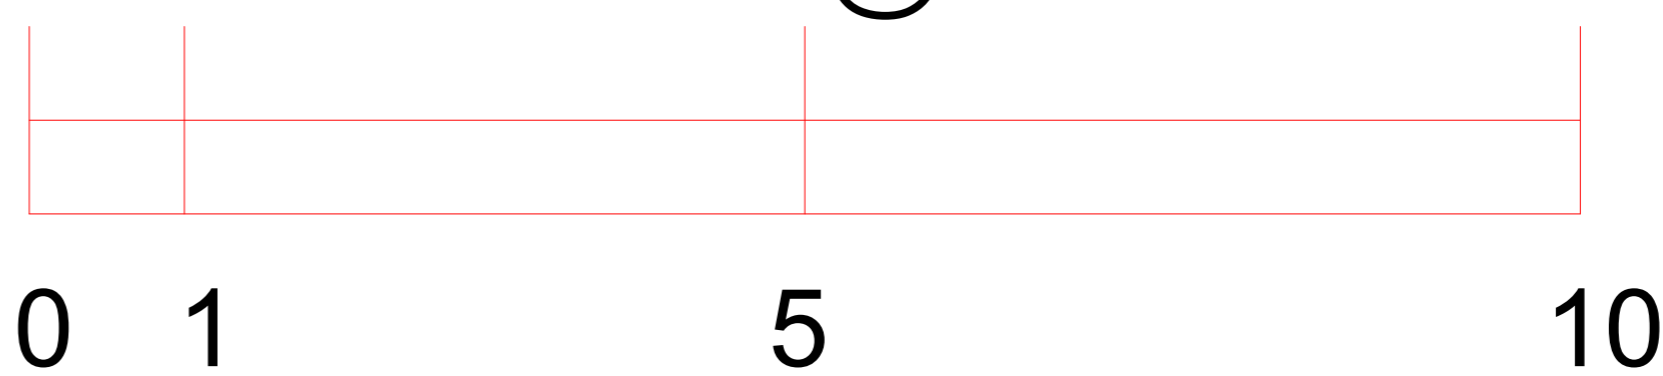

JULIE MURRAY ARCHITECTURE
4 BROOKSIDE CLOSE, HACKENTHORPE
SHEFFIELD S12 4LE 0114 247 0602

TITLE change of use
ground floor retail to micropub
68 Church St DARTON
BARNSELEY
CLIENT Mr I Simpson

PLANS AS EXISTING
DATE 5/1/2021 SCALE 1:100 and 1:50@A1

DRAWING No. s/20/01

REVISION

