



The Hark Group Ltd does not accept liability for any deviation to our drawings or specification. This drawing is copyright and may not be reproduced in whole or part without written authority. Do not scale off the drawing.

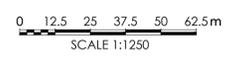

| Rev. | Date | Description | Drawn | Check'd |
|------|----------|--|-------|---------|
| P01 | 22.10.24 | Updated with MICE levels & landscaping | NBB | JMR |
| P02 | 25.10.24 | Updated with noise & highways | NBB | JMR |
| P03 | 01.11.24 | Updated with site comments received | NBB | JMR |
| P04 | 18.02.25 | Updated red line | NBB | JMR |

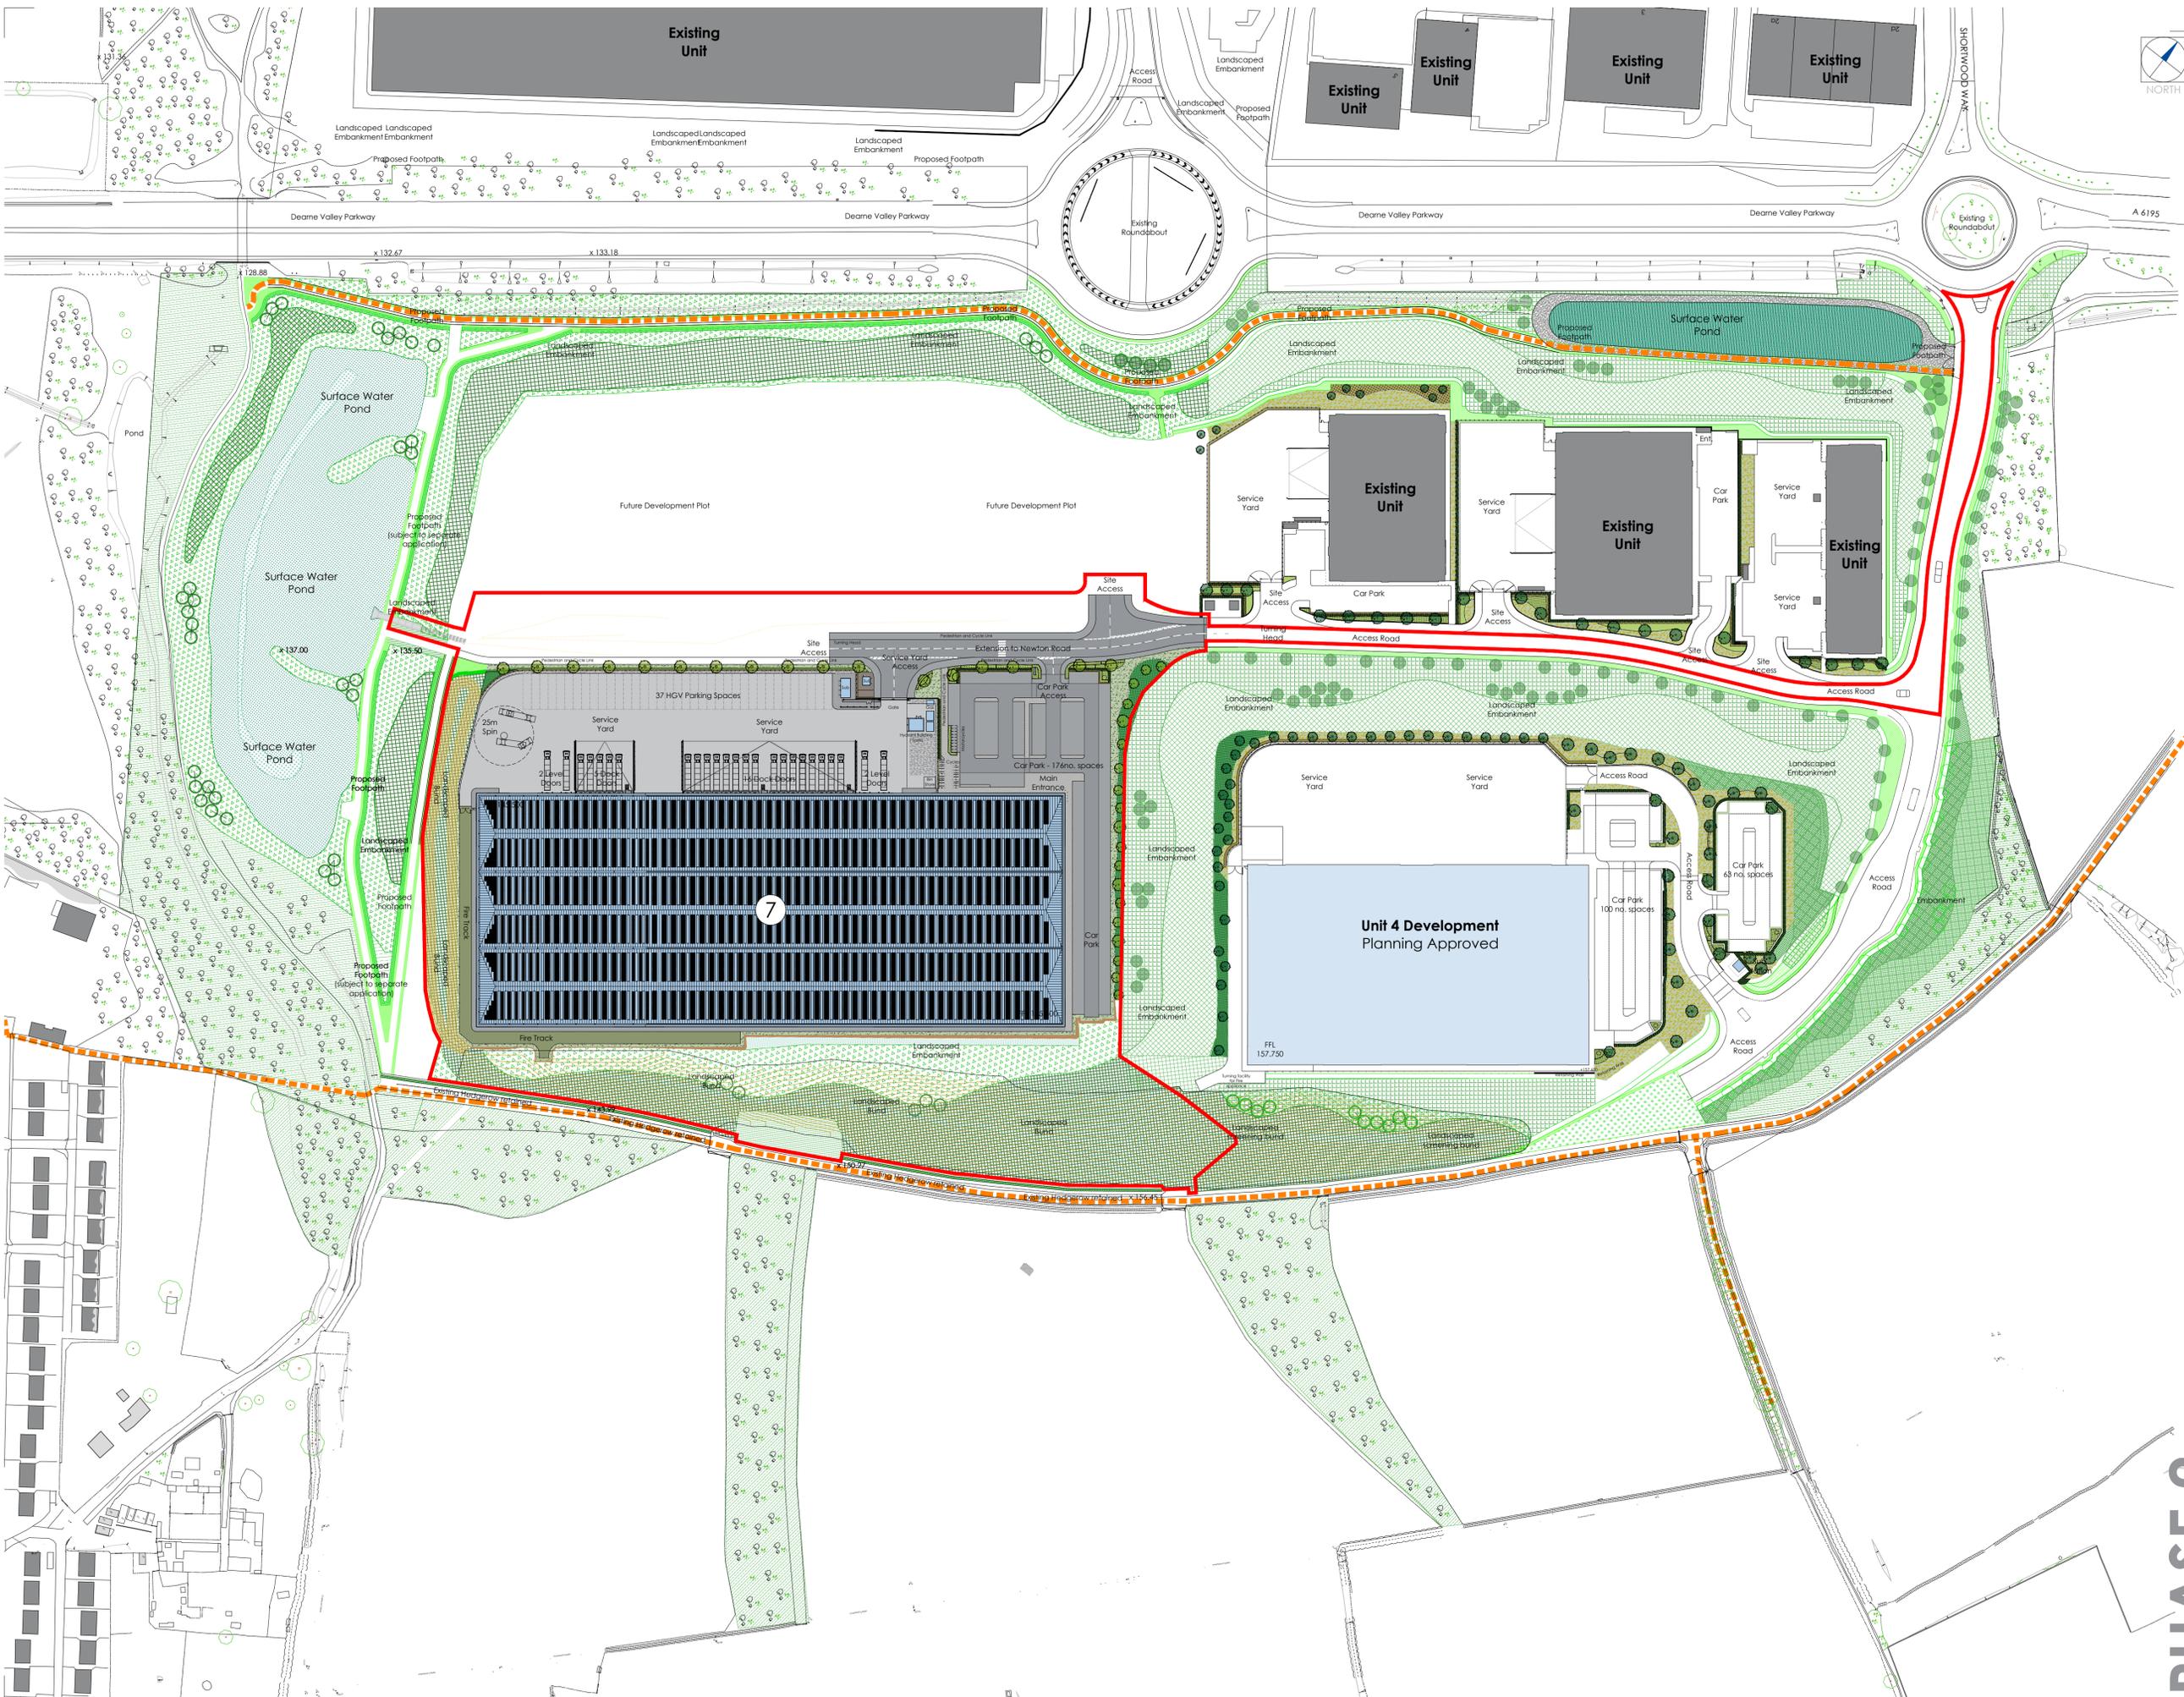

THE HARRIS PARTNERSHIP
 ARCHITECTS
 WAKEFIELD - T. 01924 291800
 23-29 Market Street, Wakefield, WF1 1DP
 MANCHESTER - T. 0161 2388555
 Canal Wharf, 77 Canal Street, Manchester, M4 2BQ
 MELTON KEYNES - T. 01908 211 577
 The Old Rectory, 79 High Street, Melton Keynes, LE14 6BA
 READING - T. 0118 950 7700
 101 London Road, Reading, RG1 1BT
 LONDON - T. 020 7409 1215
 100 Broad Street, London, W1J 1JQ

Client
 Harworth Estates Investments Limited

Harworth

Project Title
PROPOSED PLOT 7 DEVELOPMENT
 GATEWAY 36
 Deane Valley Parkway
 Rockingham
 Barnsley

Drawing Title
MASTERPLAN

| Drawn | Checked | Scale @A1 | BM Status | Date |
|----------------|------------|-----------|----------------|-------|
| NBB | JMR | 1:1250 | NA | 09/24 |
| Drawing Status | | Rev. | THP Project No | |
| PLANNING | | P04 | 12005-5 | |
| Project No. | Originator | Volume | Level | Type |
| 12006-5 | THP | XX | XX | DR A |

PHASE 2

1010