



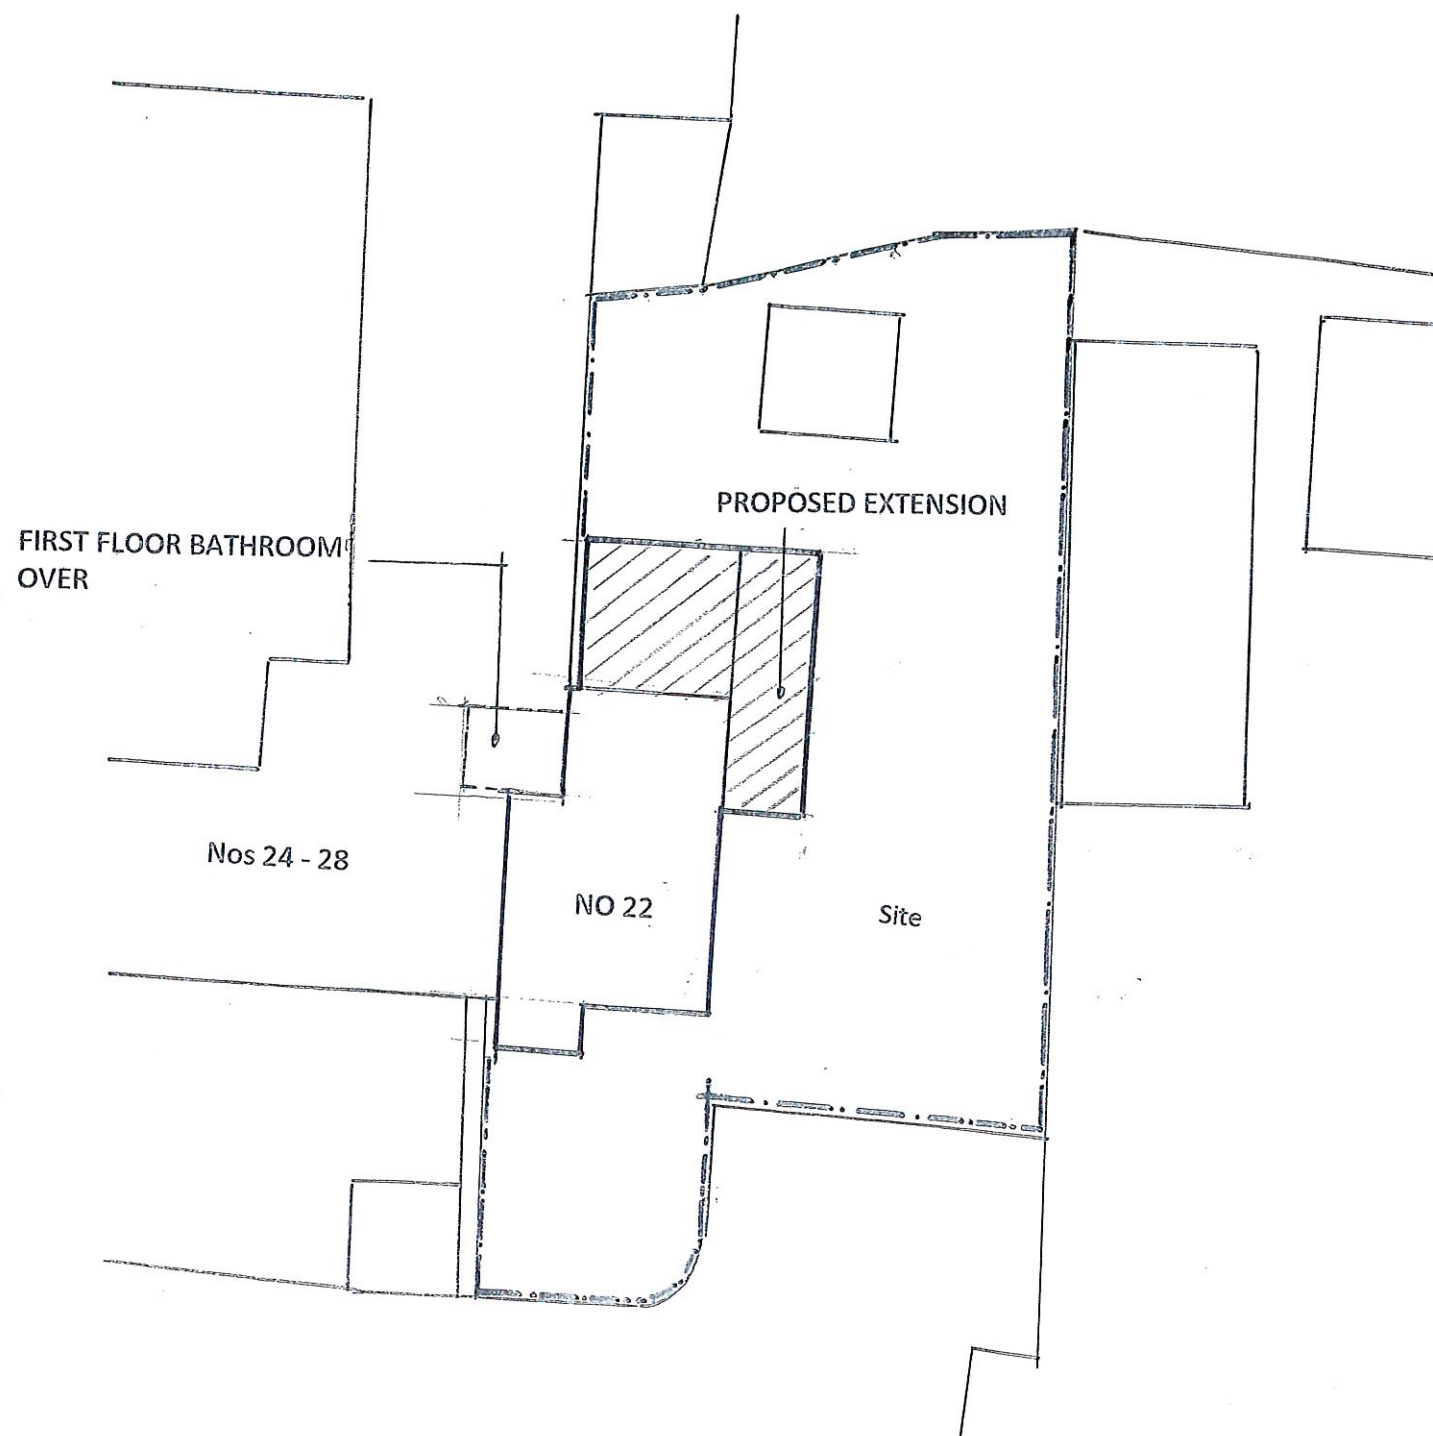

BLOCK PLAN SCALE 1 : 200

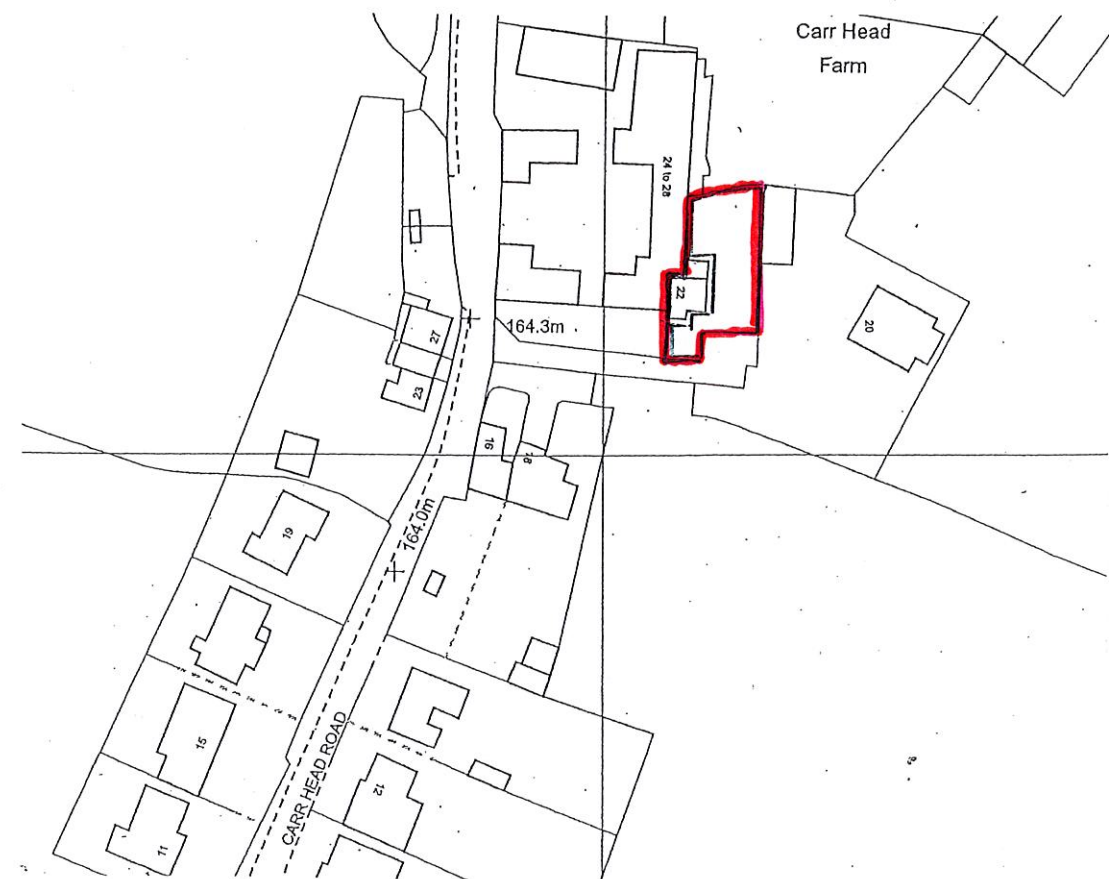

LOCATION PLAN SCALE 1 : 1250

Project/Client
**Proposed Extension to 22 Carr Head Road
 Howbrook, Sheffield**

Project No: 20/31 Drawing No: P0010

Drawing:
Location Plan and Block Plan

Scale: 1 : 1250 & 1 : 200 @ A3 Date: March 2021

Issued for:
 HOUSEHOLDER PLANNING APPLICATION
architechnic consultancy
 87 TEMPLEGATE AVENUE, LEEDS LS15 0HL

Tel: 0113 3689470 Email: jain.cant@ntlworld.com